


[illegible]

LEGEND

-  PROPOSED T.R. LINE
 EXISTING EHV TR. LINE
 EXISTING HV TR. LINE
 RAILWAY LINE
 FOREST AREA

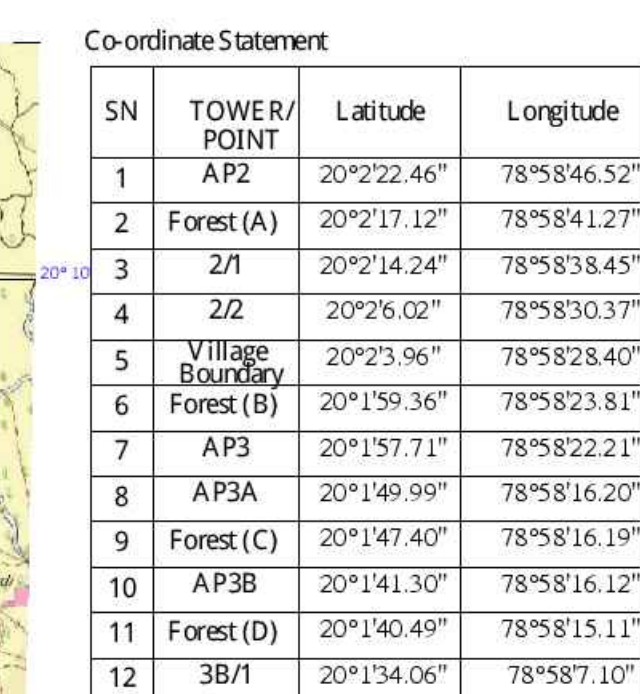

Maharashtra State Electricity Transmission Co. Ltd.

LILO ON 220KV WANI- PANDHARKAWADA TR LINE

INDEX / ROUTE MAP

DRG NO. FP/01

SCALE 1:50000

DATE 22/01/2019