


<<<<<Alirajpur


Mathawad>>>>>

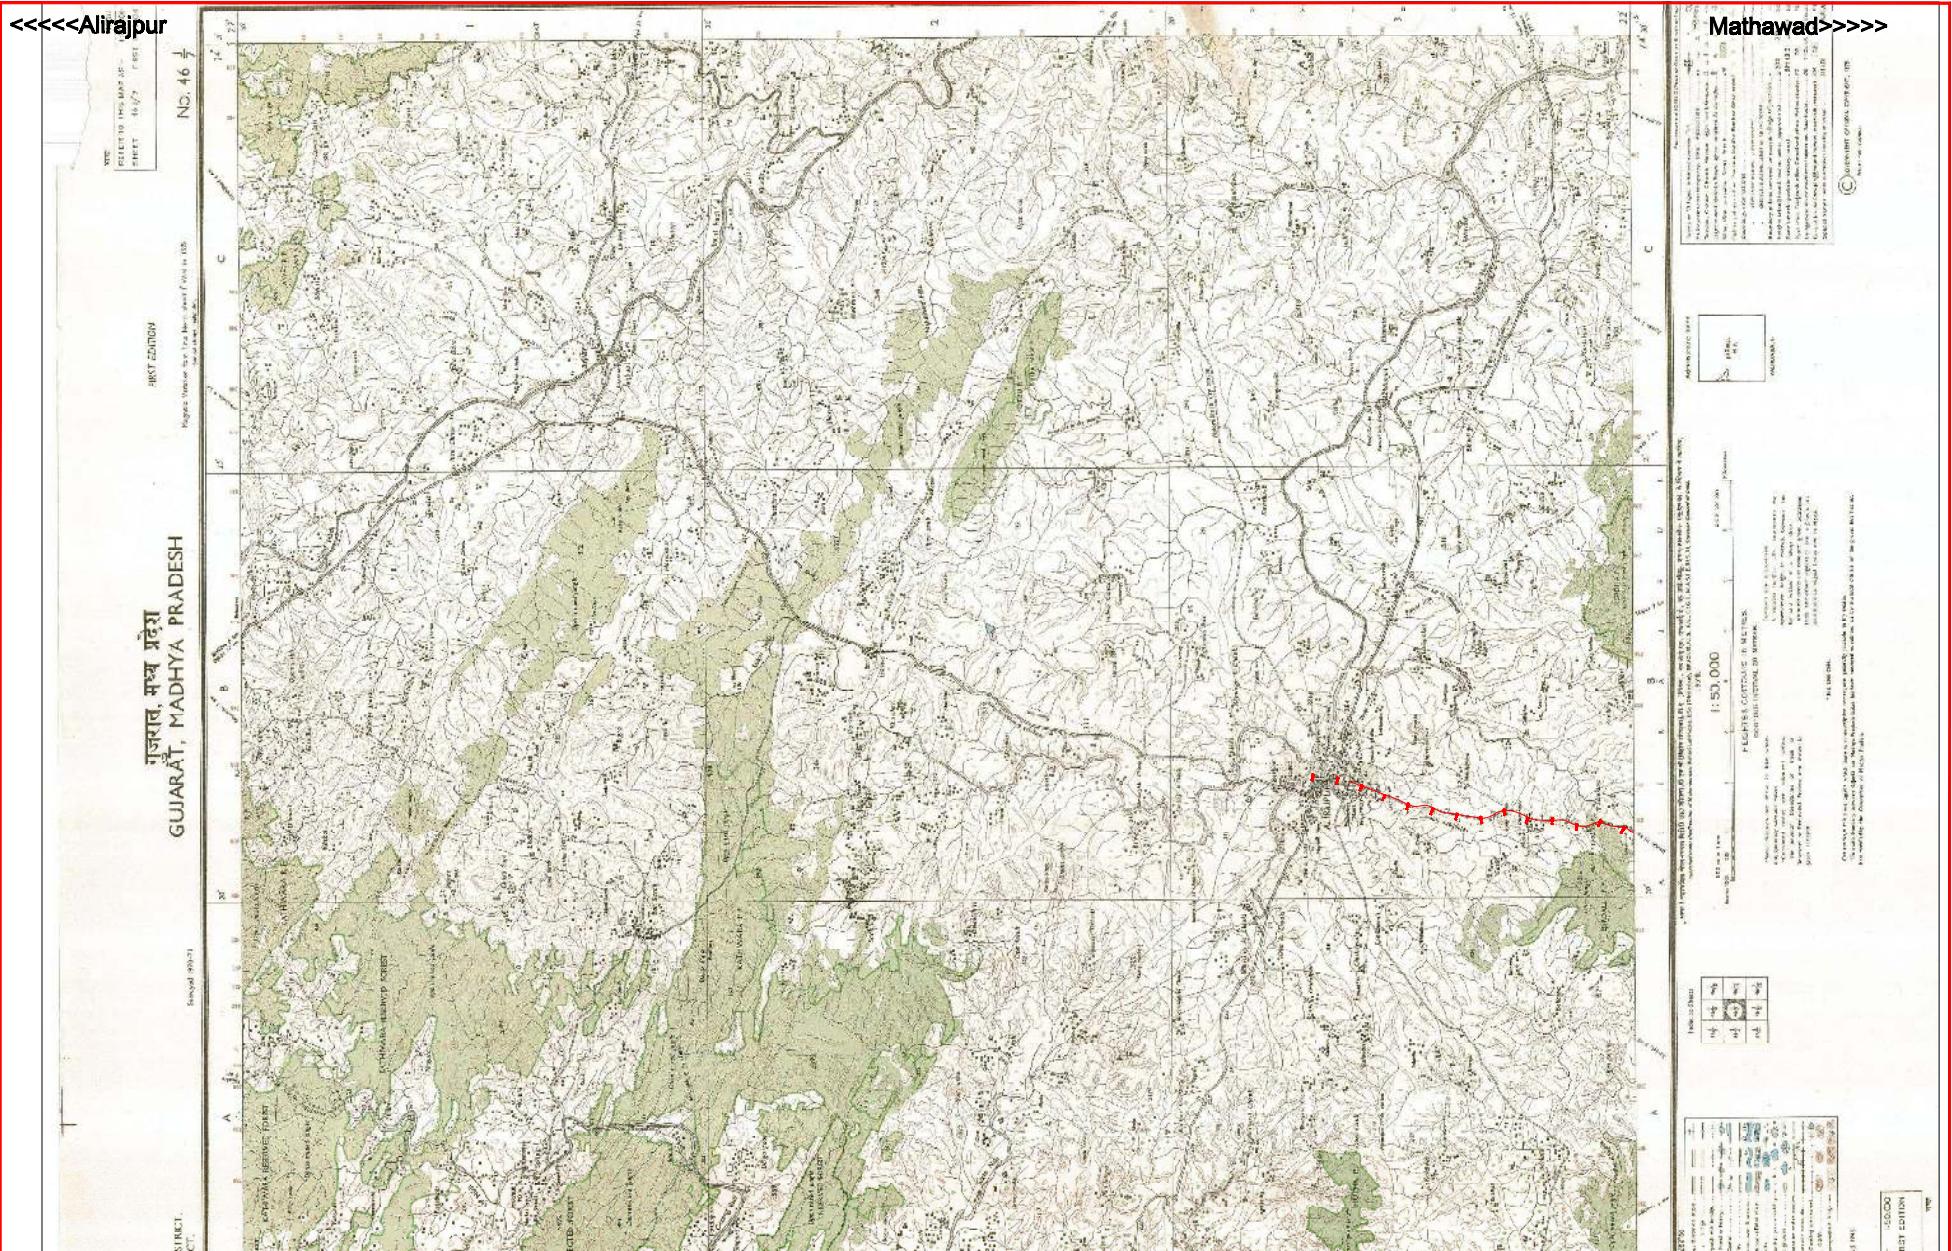

CLIENT :-  MADHYA PRADESH ROAD DEVELOPMENT CORPORATION LIMITED (MPRDC) (Government of M. P. Undertaking) 45-A, Arera Hills, Bhopal - 462011 Madhya Pradesh, India.	CONSULTANTS :-  LION ENGINEERING CONSULTANTS Corporate Office :- "LION TOWER", Plot Number-071, Begunah Estate, Near Mother Teresa School, Kolar Road, Bhopal e-mail :- lionengg@rediffmail.com Phone No. 0755-3879499	PROJECT TITLE :- ALIGNMENT PLAN OF ALIRAJPUR - MATHAWAD	DRAWN BY	Akhilesh	DRAWING NO :-	LEC/MPR/DG/GRAPH	Existing Row	
			CHECKED BY	Vikas	DATE :-	March, 2020	Existing Center Line	
			APPROVED BY	T.L.	SCALE :-	1:50000	Proposed Center Line	
							Proposed Row @15m.	

<<<<<Alirajpur

Mathawad>>>>>

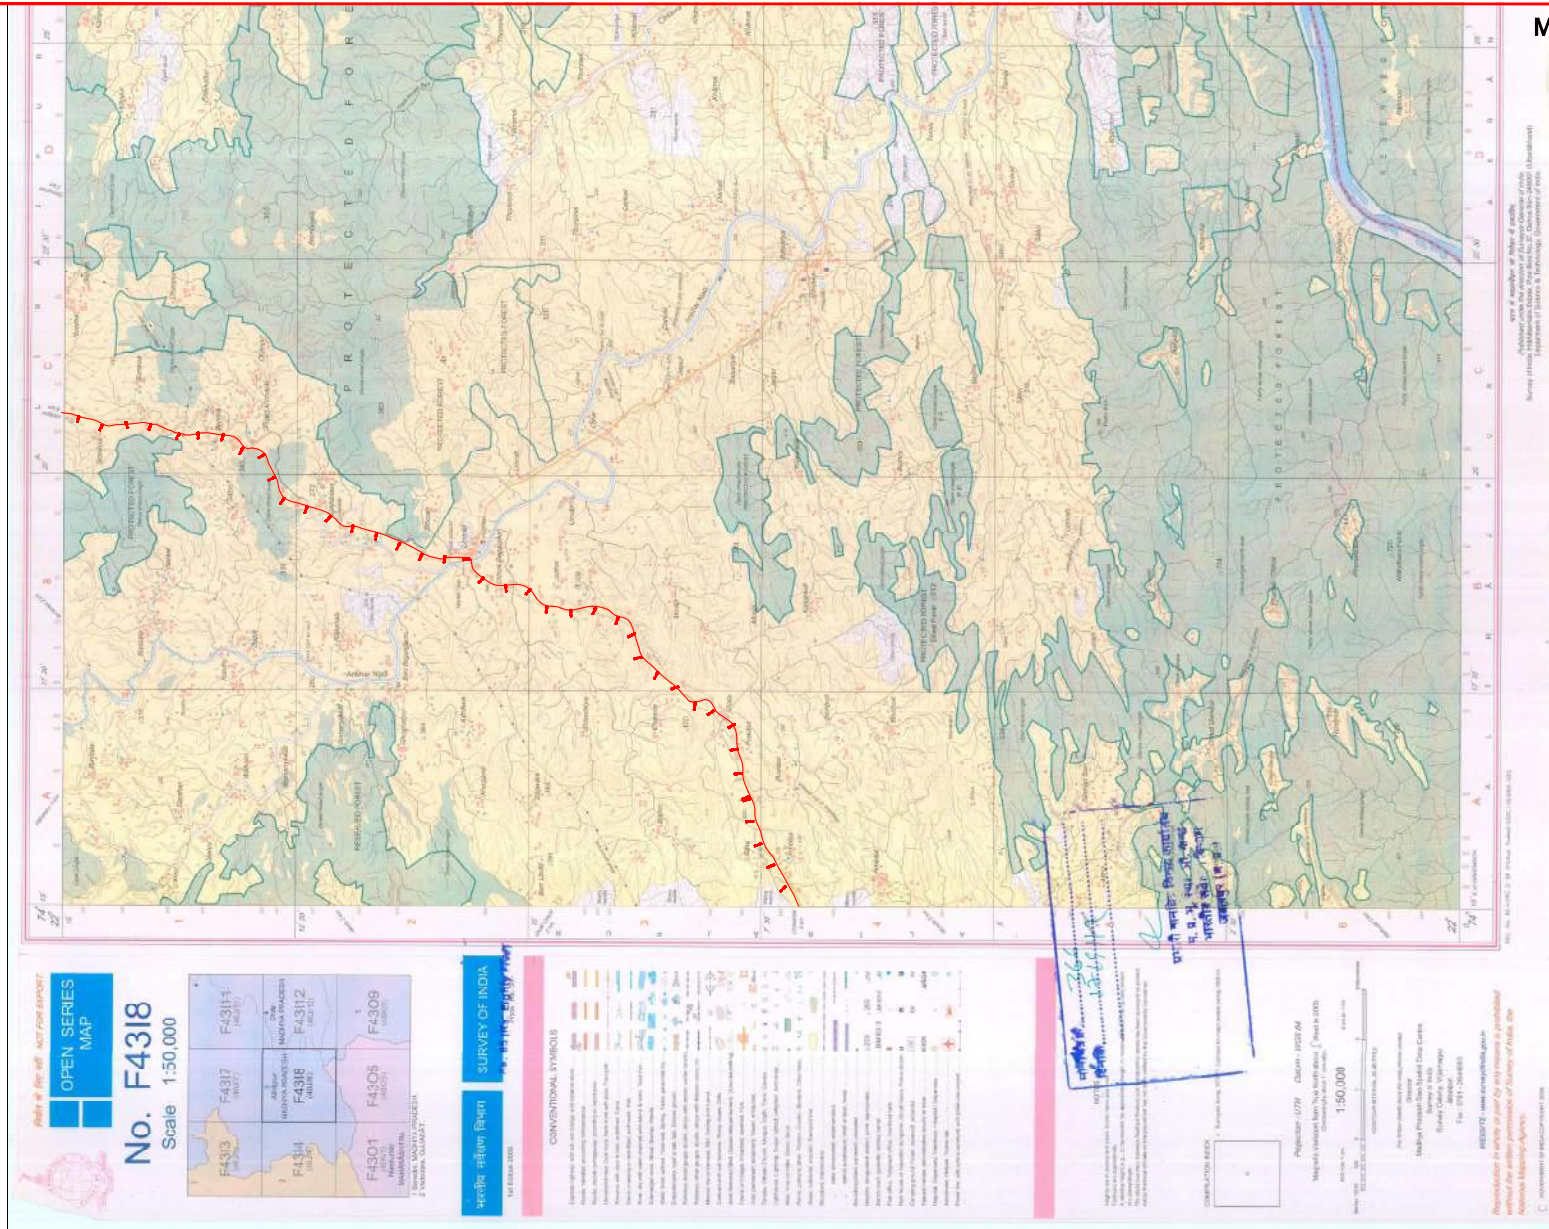

CLIENT :-



MADHYA PRADESH ROAD DEVELOPMENT CORPORATION LIMITED (MPRDG)
(Government of M. P. Undertaking)
45-A, Arera Hills, Bhopal - 462011
Madhya Pradesh, India.

CONSULTANTS :-



LION ENGINEERING CONSULTANTS

Corporate Office :- "LION TOWER",
Plot Number-97, Khandwa Road,
Near Mother Teresa School,
Kolar Road, Bhopal
e-mail :- lionengg@yahoo.co.in
Phone No. 0755-3573499


PROJECT TITLE :-

**ALIGNMENT PLAN OF
ALIRAJPUR - MATHAWAD**

DRAWN BY	Akhilesh	DRAWING NO :-	LEC/MPRDG/AP/2	Existing Row	_____
CHECKED BY	Vikas	DATE :-	March, 2020	Existing Center Line	_____
APPROVED BY	T.L.	SCALE :-	1:50000	Proposed Center Line	_____
				Proposed Row @15m.	_____

<<<<<Alirajpur

Mathawad>>>>>

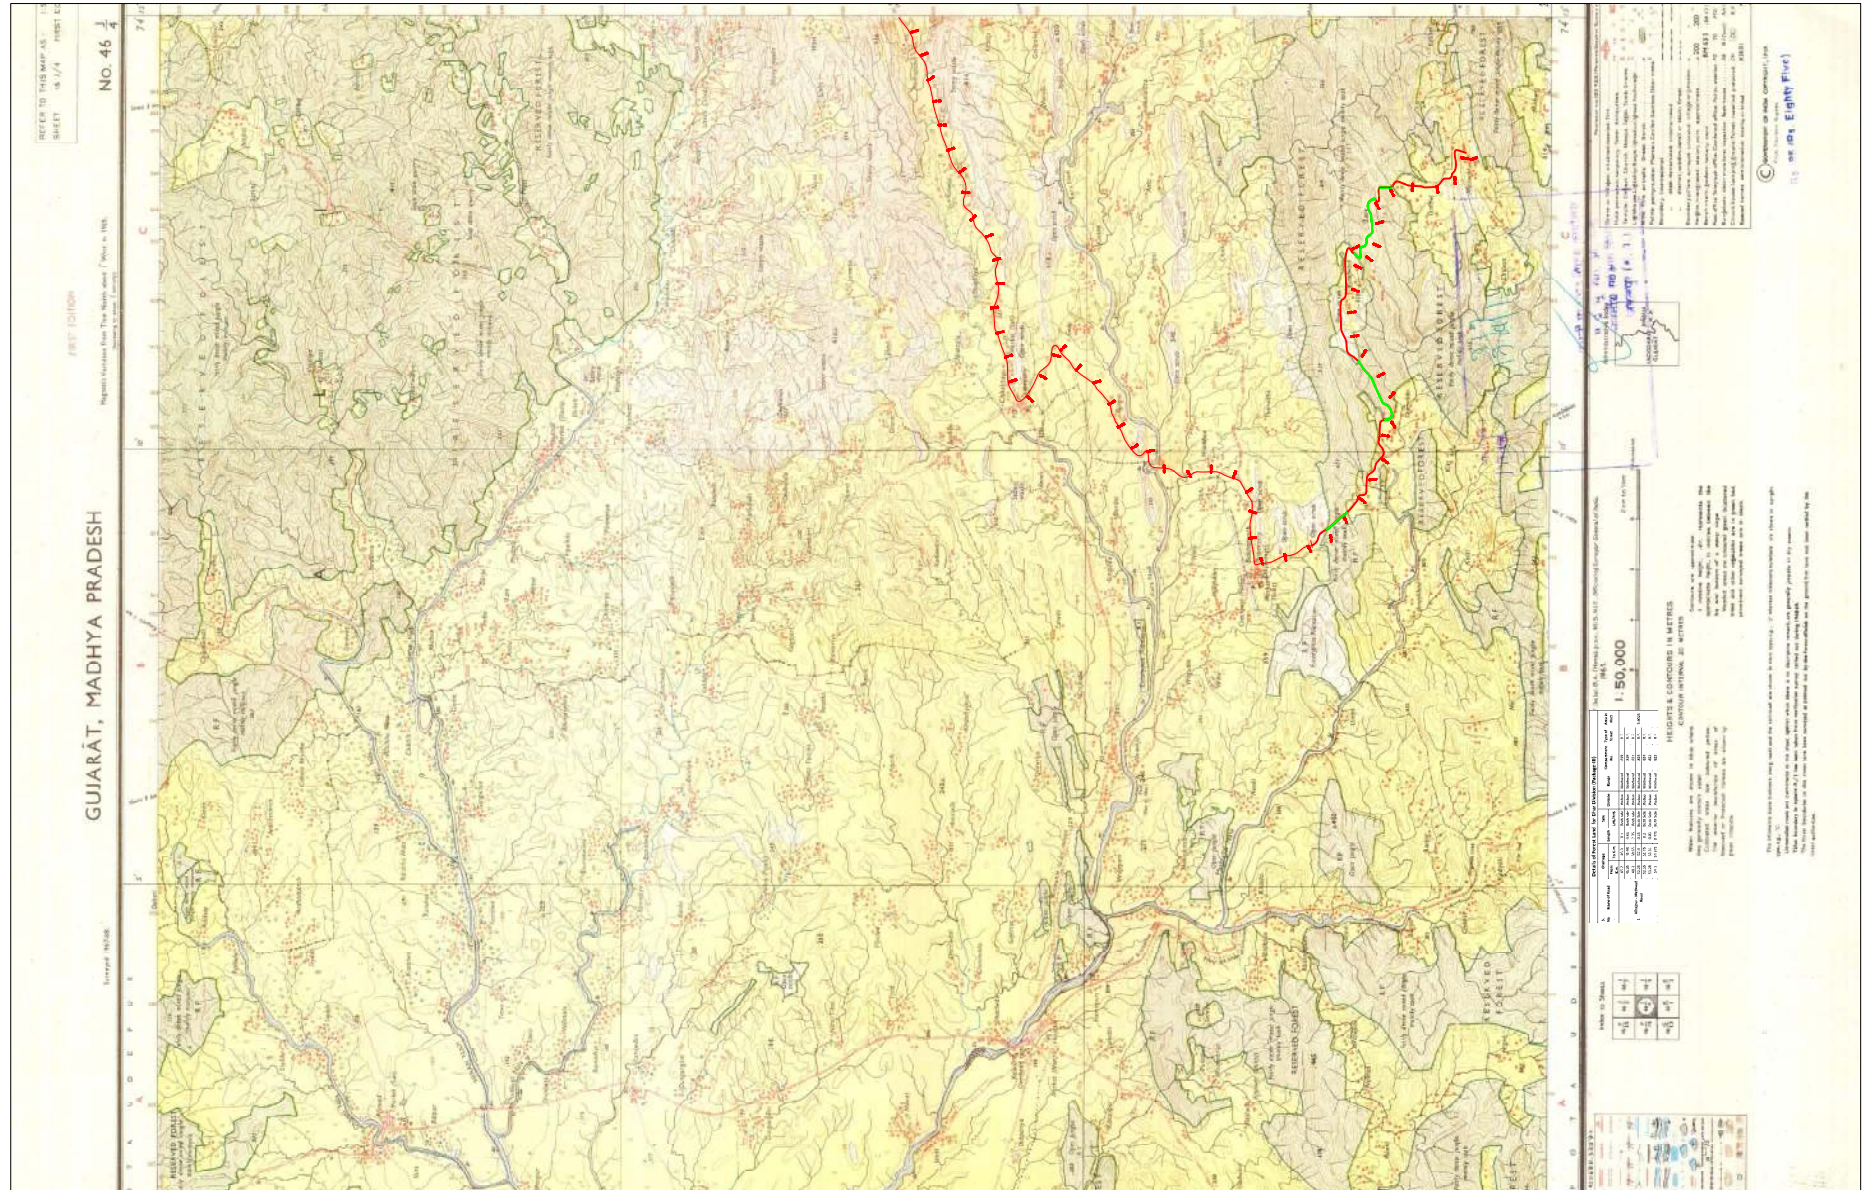

CLIENT :-  MADHYA PRADESH ROAD DEVELOPMENT CORPORATION LIMITED (MPRDG) (Government of M. P. Undertaking) 45-A, Arera Hills, Bhopal - 462011 Madhya Pradesh, India.	CONSULTANTS :-  LION ENGINEERING CONSULTANTS Corporate Office :- "LION TOWER", Plot Number-97, Ring Road, Katra, Near Mother Teresa School, Katra Road, Bhopal e-mail : lionengg@rediffmail.com Phone No. 0755-3879489	PROJECT TITLE :- ALIGNMENT PLAN OF ALIRAJPUR - MATHAWAD	DRAWN BY	Akhilesh	DRAWING NO :-	LECM/PRDGLAP/3	Existing Row	
			CHECKED BY	Vikas	DATE :-	March, 2020	Existing Center Line	
			APPROVED BY	T.L.	SCALE :-	1:50000	Proposed Center Line	
							Proposed Row @15m.	