



← CHAPRA

MOHAMMADPUR →

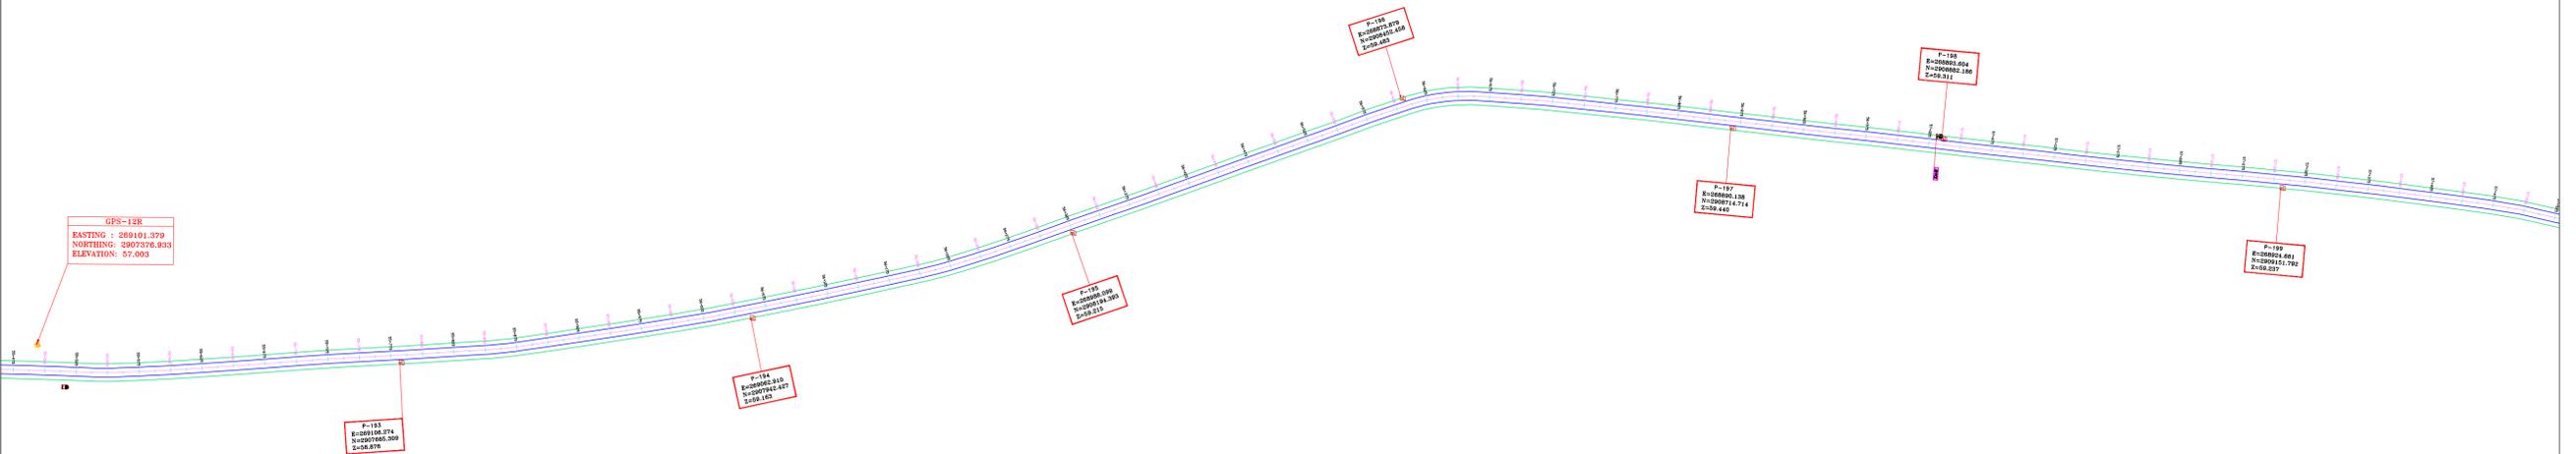

CONSULTANT :

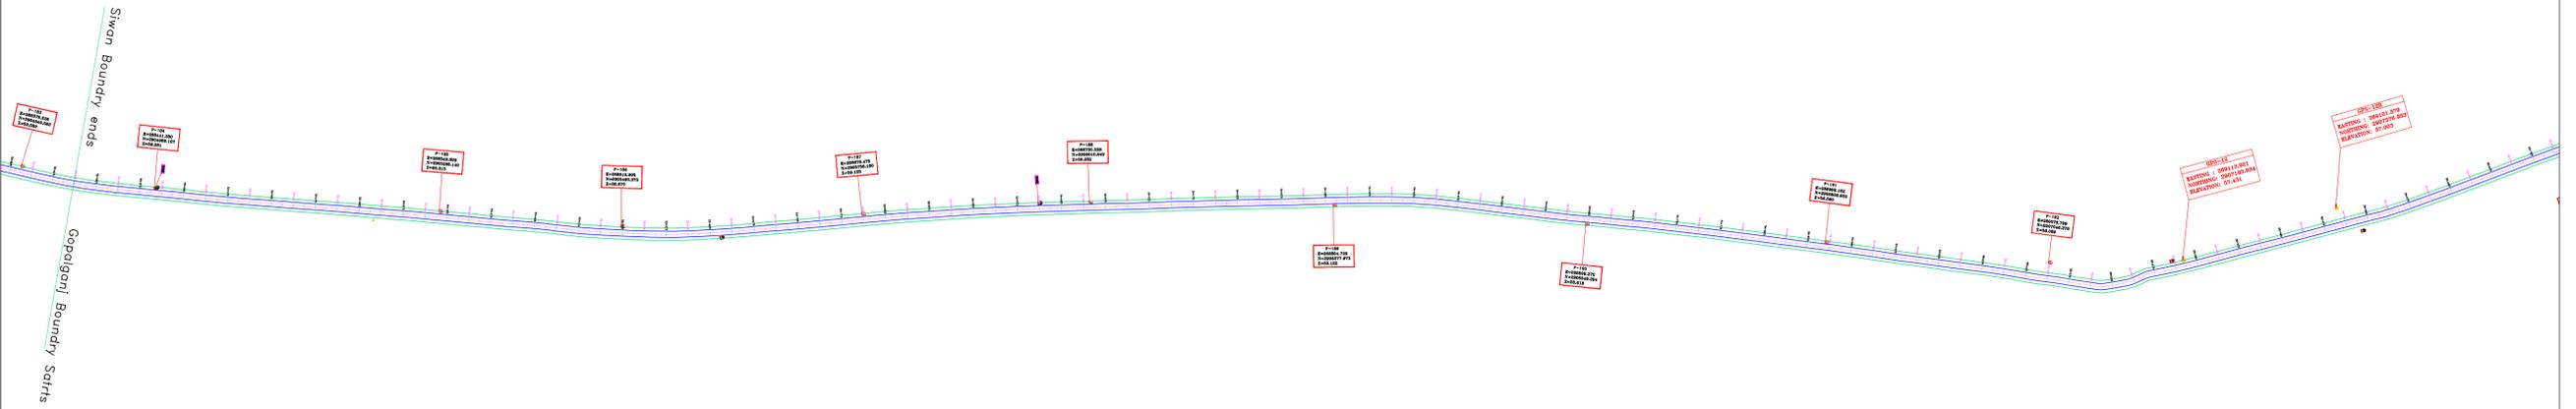

TRANSTEK ENGINEERS & SERVICES PVT. LTD.
SHIVPURI, PATNA- 800 023


UPGRADATION INCLUDING STRENGTHENING AND
PAVED SHOULDERING WORK OF NH-101 FROM
KM-45+000 TO KM 65+140(SECTION -
KHORIPOKHAR-MOHAMMADPUR)

CLIENT :



Ministry of Road Transport and Highways


July, 2018

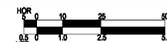

DGPS MAP for for Forest Clearance
(Distt. Gopalganj)

← CHAPRA

MOHAMMADPUR →

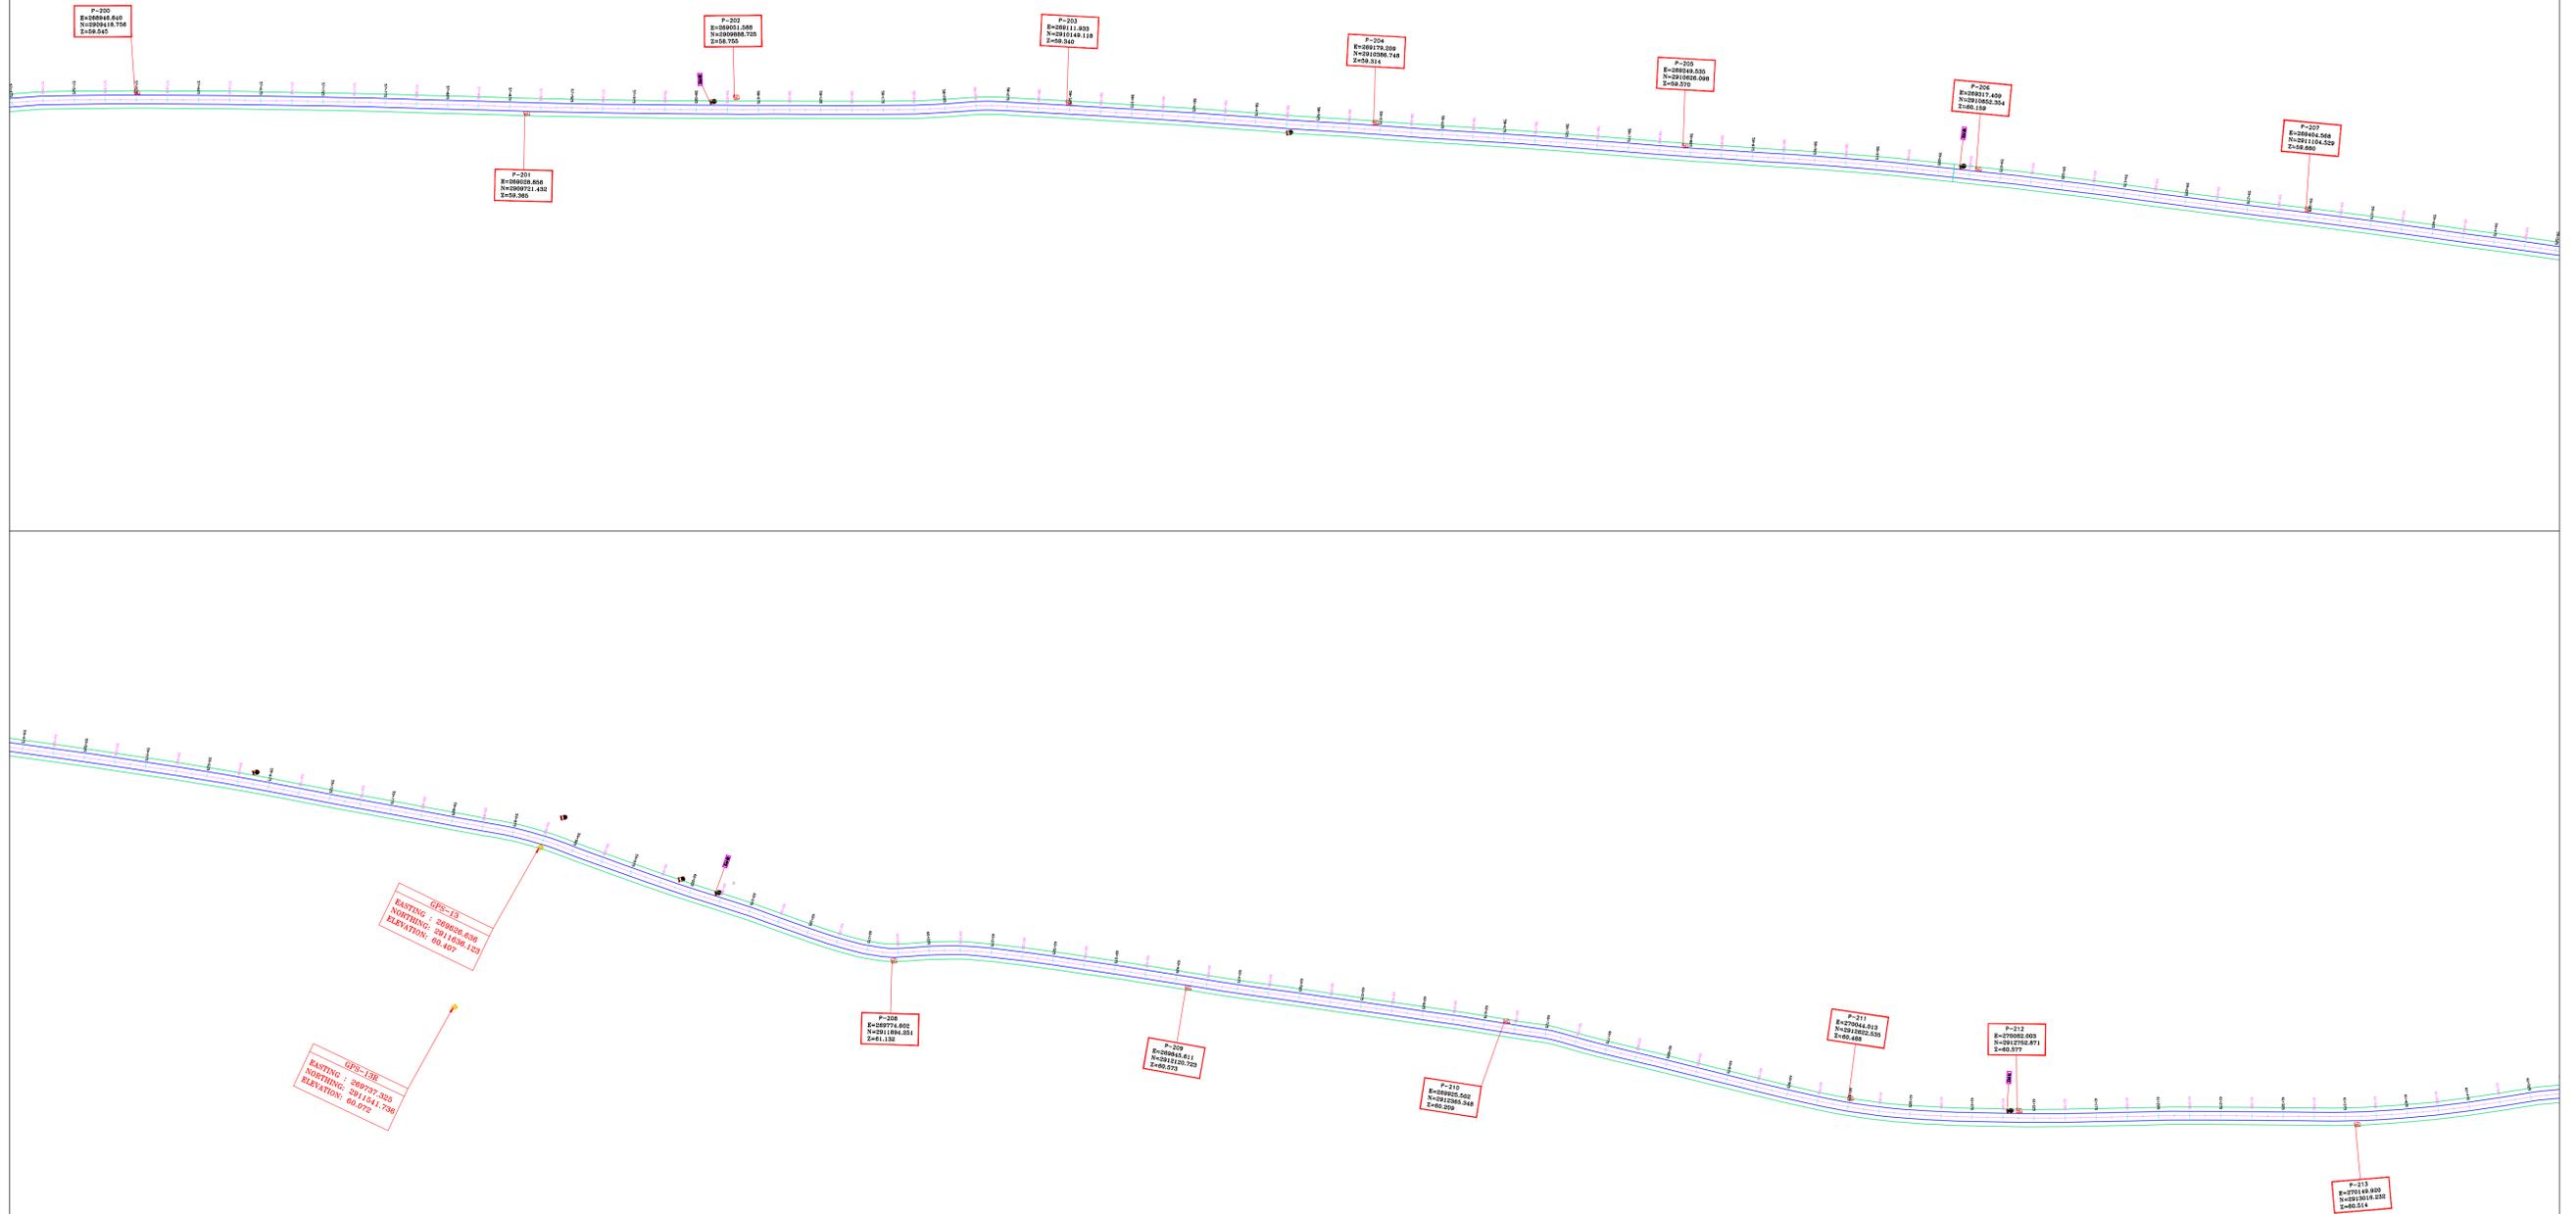

CONSULTANT :



TRANSTEK ENGINEERS & SERVICES PVT. LTD.
SHIVPURI, PATNA- 800 023


UPGRADATION INCLUDING STRENGTHENING AND
PAVED SHOULDERING WORK OF NH-101 FROM
KM-45+000 TO KM 65+140(SECTION -
KHORIPOKHAR-MOHAMMADPUR)

CLIENT :



Ministry of Road Transport and Highways



July, 2018

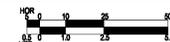

DGPS MAP for for Forest Clearance
(Distt. Gopalganj)

← CHAPRA

MOHAMMADPUR →

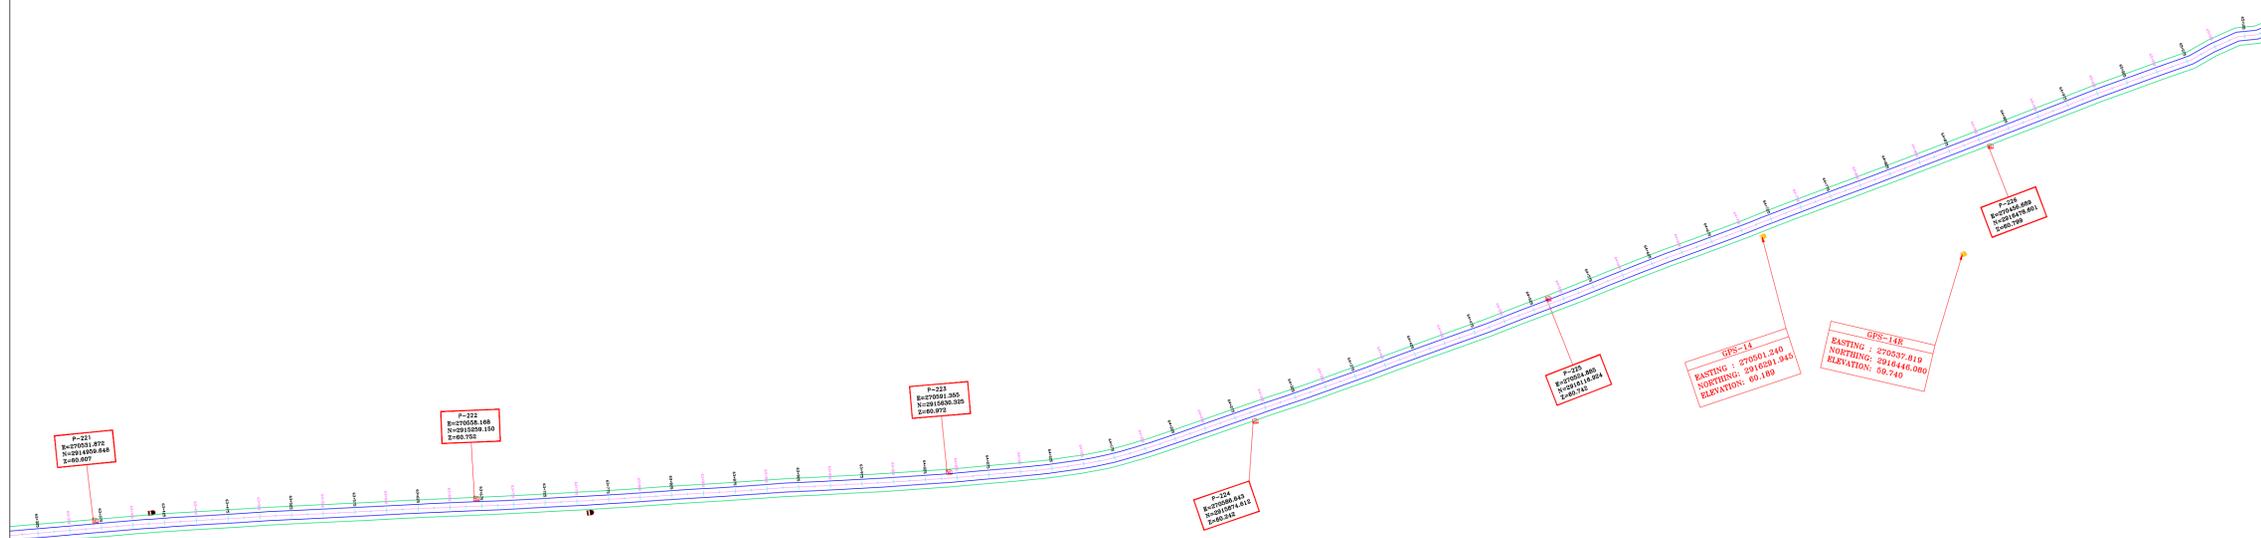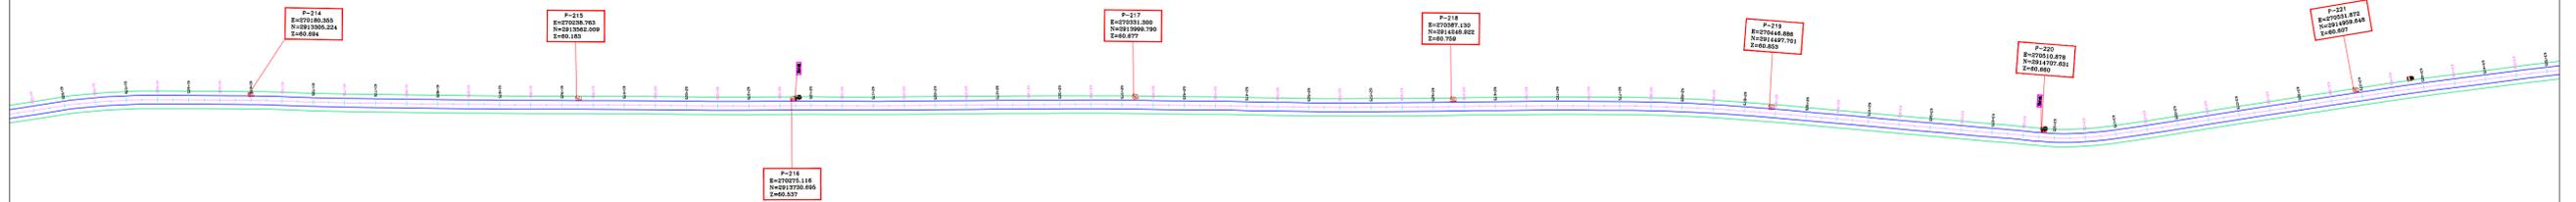

CONSULTANT :



TRANSTEK ENGINEERS & SERVICES PVT. LTD.
SHIVPURI, PATNA- 800 023


UPGRADATION INCLUDING STRENGTHENING AND
PAVED SHOULDERING WORK OF NH-101 FROM
KM-45+000 TO KM 65+140(SECTION -
KHORIPOKHAR-MOHAMMADPUR)

CLIENT :



Ministry of Road Transport and Highways

July, 2018

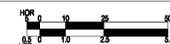

DGPS MAP for for Forest Clearance
(Distt. Gopalganj)