
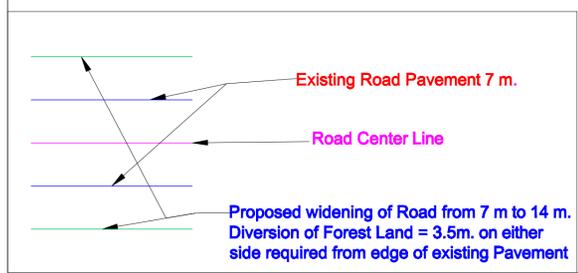


← CHAPRA

MOHAMMADPUR →

Start of Project at Ch. 45.000

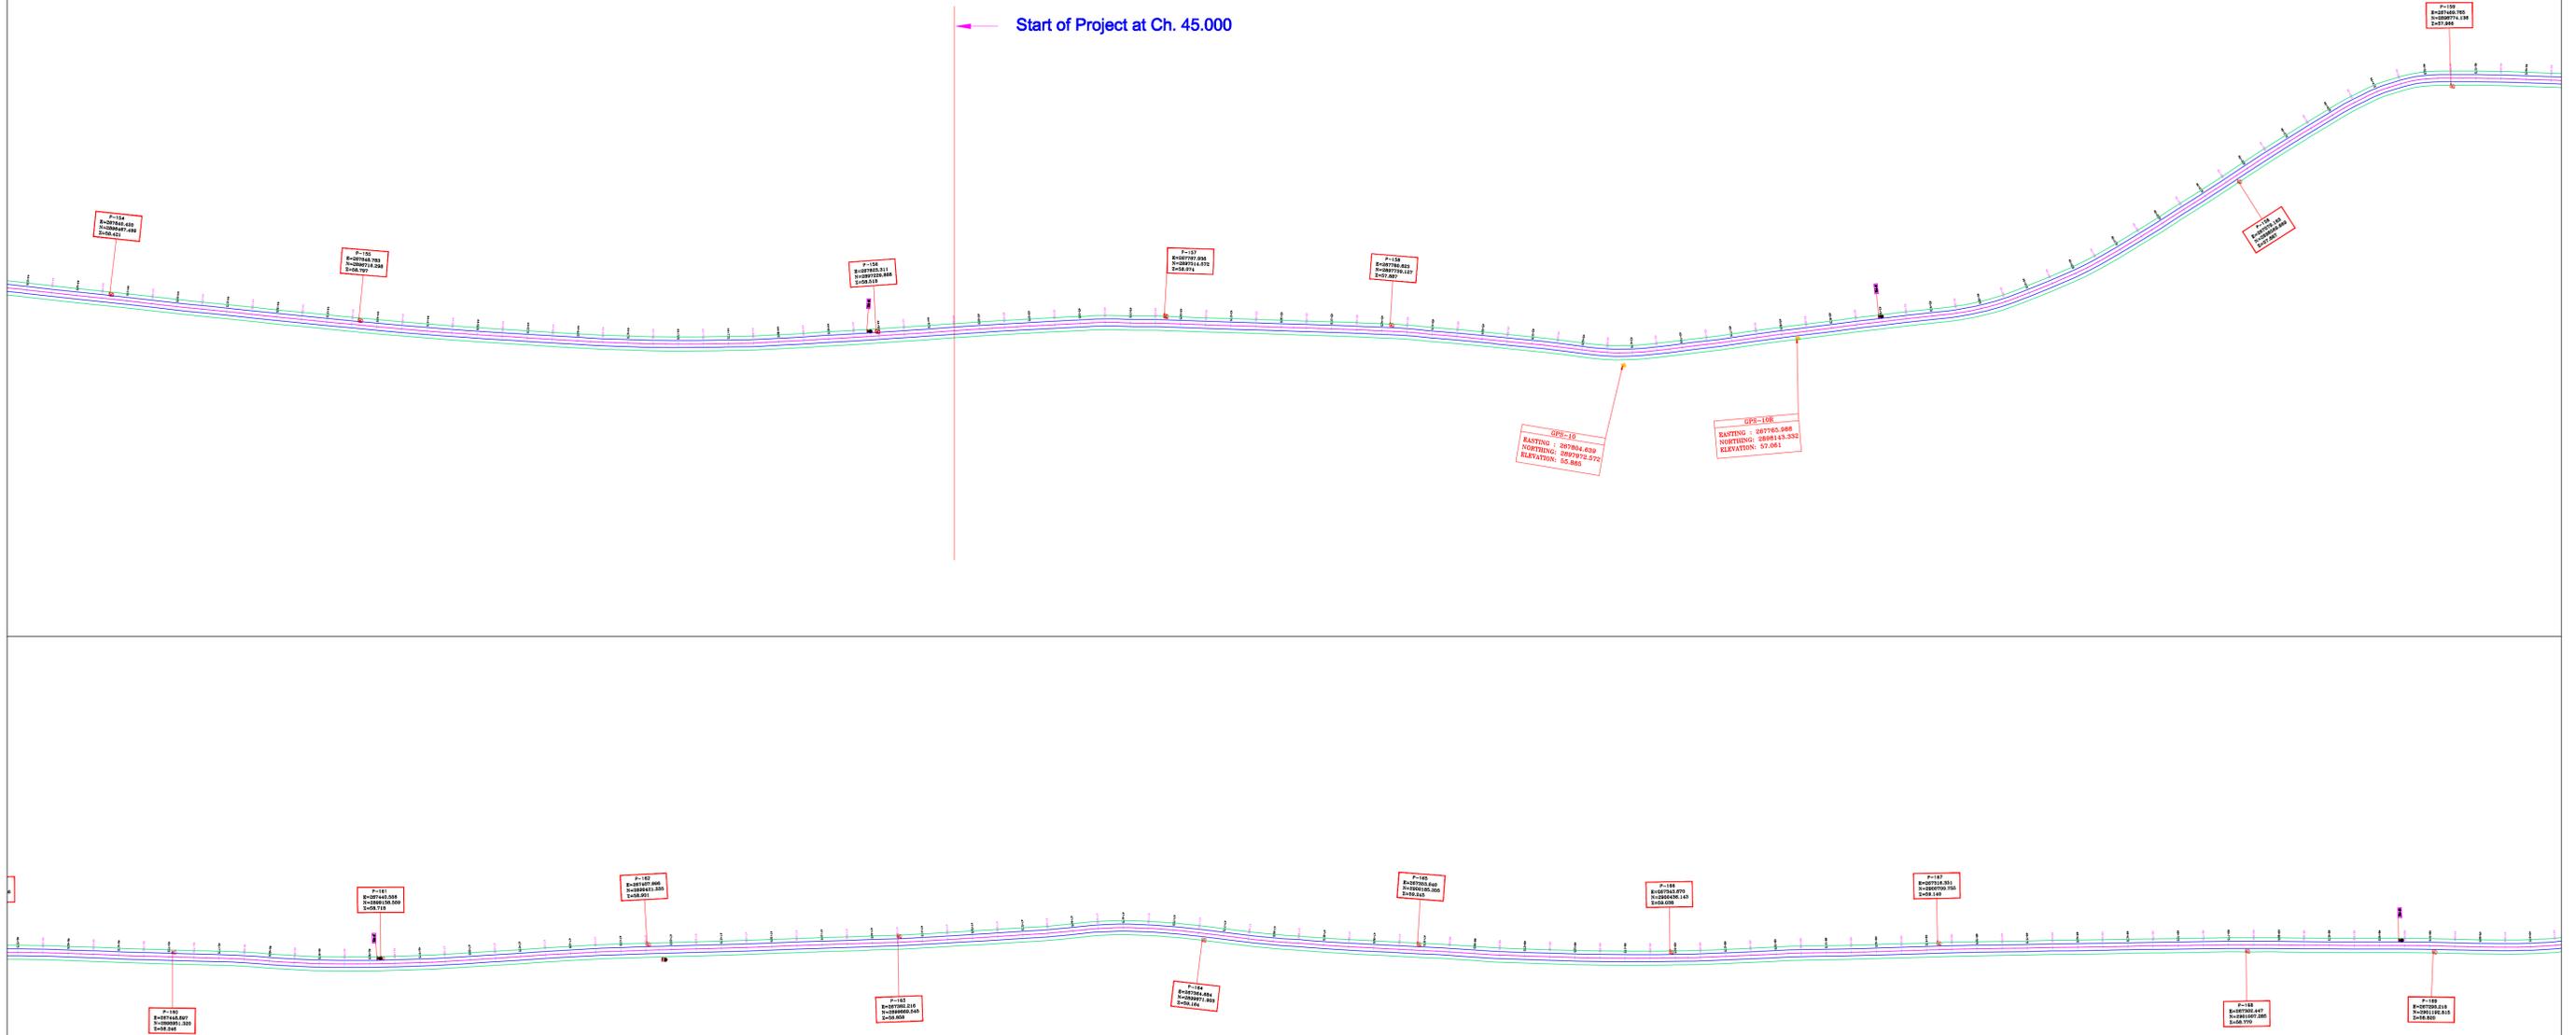

CONSULTANT :

 **TRANSTEK ENGINEERS & SERVICES PVT. LTD.**
SHIVPURI, PATNA- 800 023


**UPGRADATION INCLUDING STRENGTHENING AND
PAVED SHOULDERING WORK OF NH-101 FROM
KM-45+000 TO KM 65+140(SECTION -
KHORIPOKHAR-MOHAMMADPUR)**

CLIENT :



Ministry of Road Transport and Highways




July. 2018

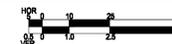

**DGPS MAP for for Forest Clearance
(Distt. Siwan)**

← CHAPRA

MOHAMMADPUR →

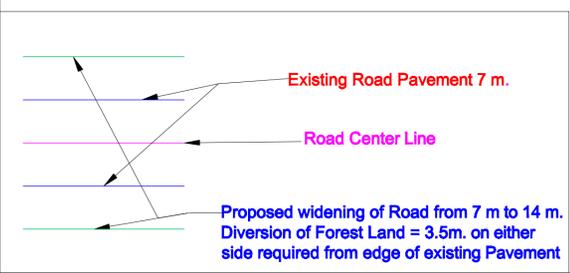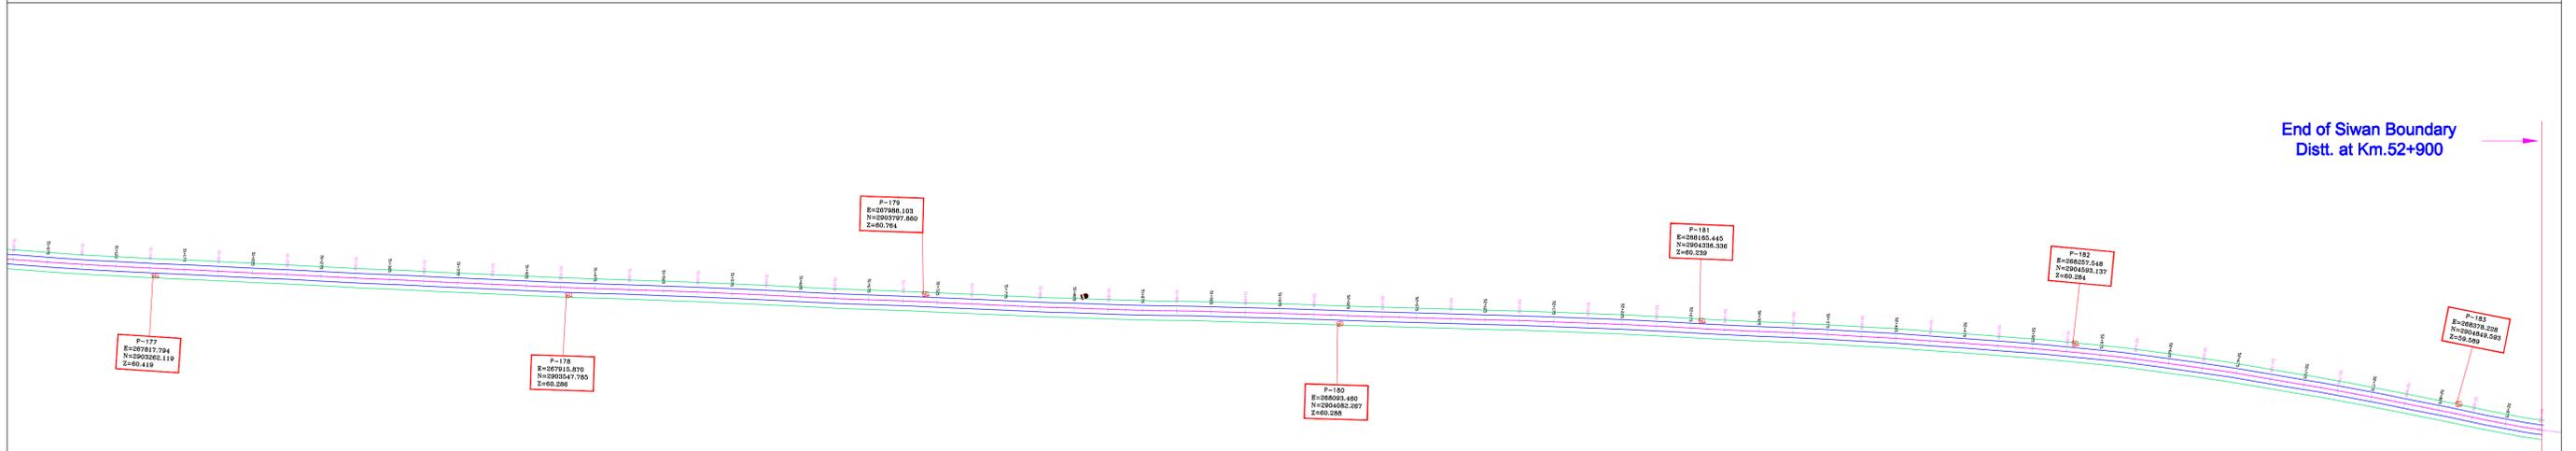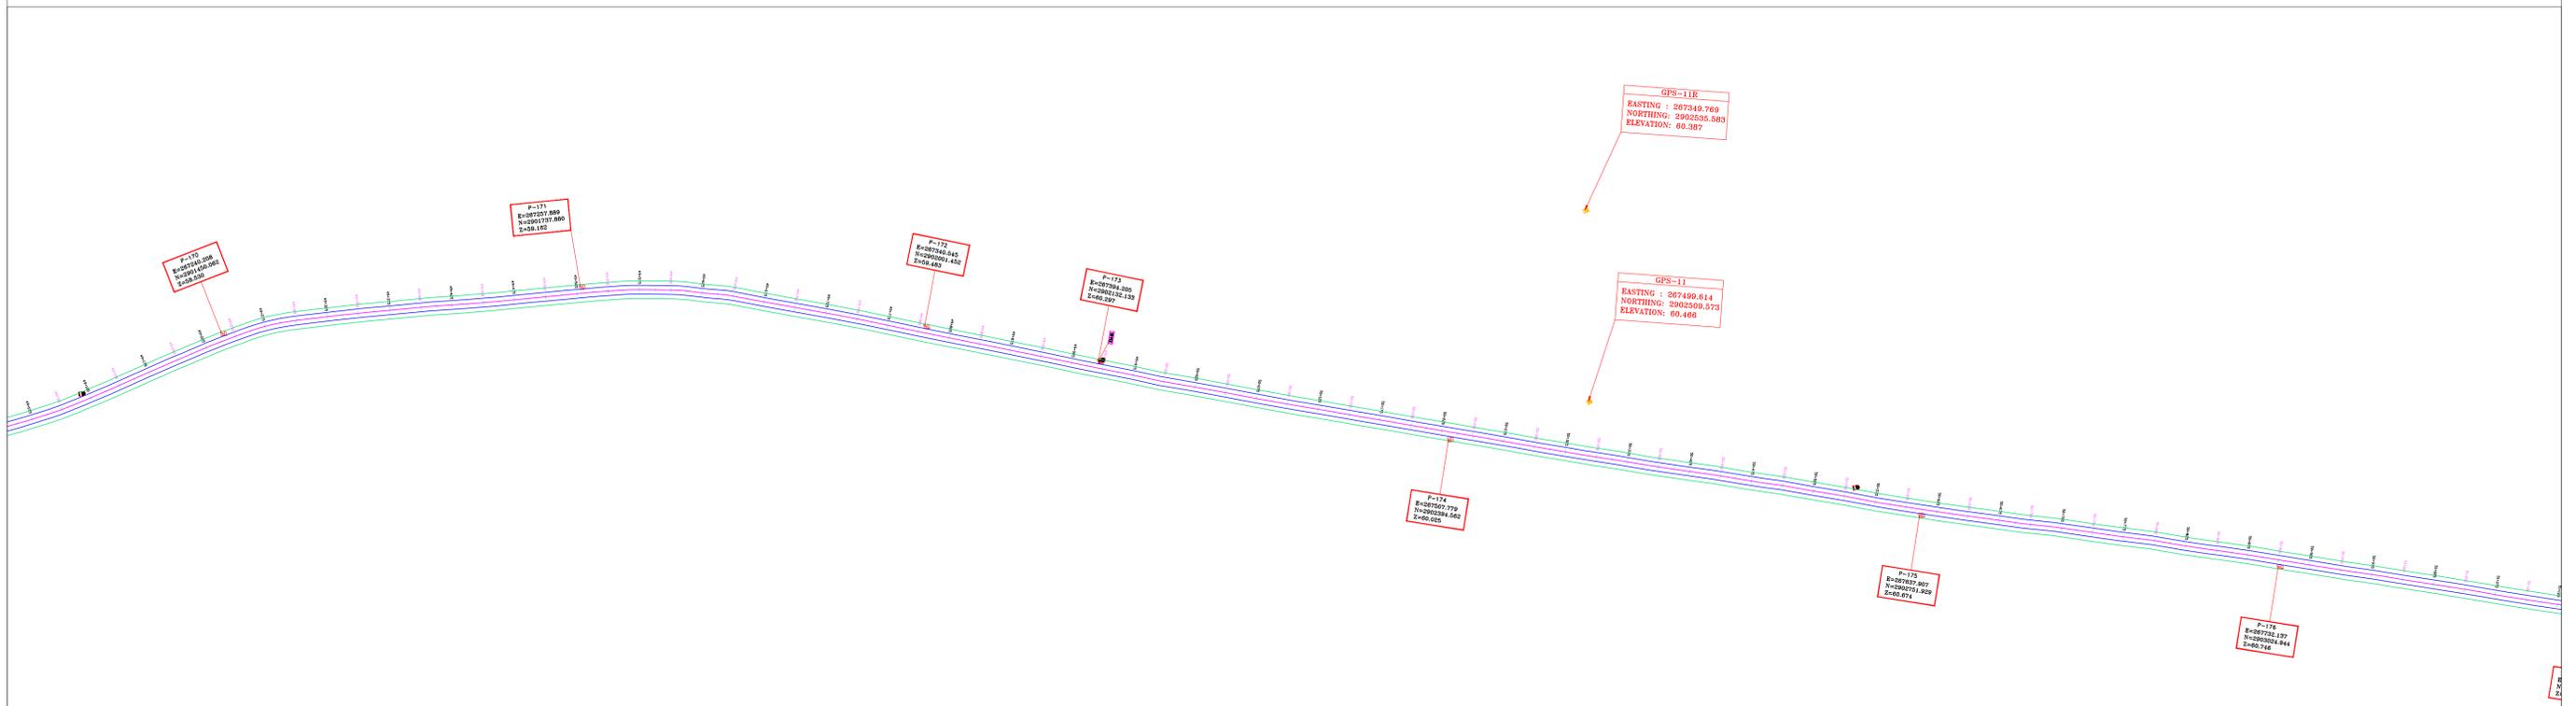

CONSULTANT :

 **TRANSTEK ENGINEERS & SERVICES PVT. LTD.**
SHIVPURI, PATNA- 800 023


UPGRADATION INCLUDING STRENGTHENING AND PAVED SHOULDERING WORK OF NH-101 FROM KM-45+000 TO KM 65+140(SECTION - KHORIPOKHAR-MOHAMMADPUR)

CLIENT :



Ministry of Road Transport and Highways

July, 2018

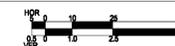

DGPS MAP for for Forest Clearance (Distt. Siwan)