


MAP SHOWING ZOOM VIEW DIGITAL MAP OF PROPOSED ROAD ALIGNMENT WITH FOREST BOUNDARY AND COORDINATES

Project Name :-Widening of Road and Construction of Devider from Sr. School Lohagal to Police Chowki Shastri Nagar Ajmer, District-Ajmer, Rajasthan".

Proposal No. :FP/RJ/ROAD/ 42702 /2019 (Area- 1.7890 Ha.)

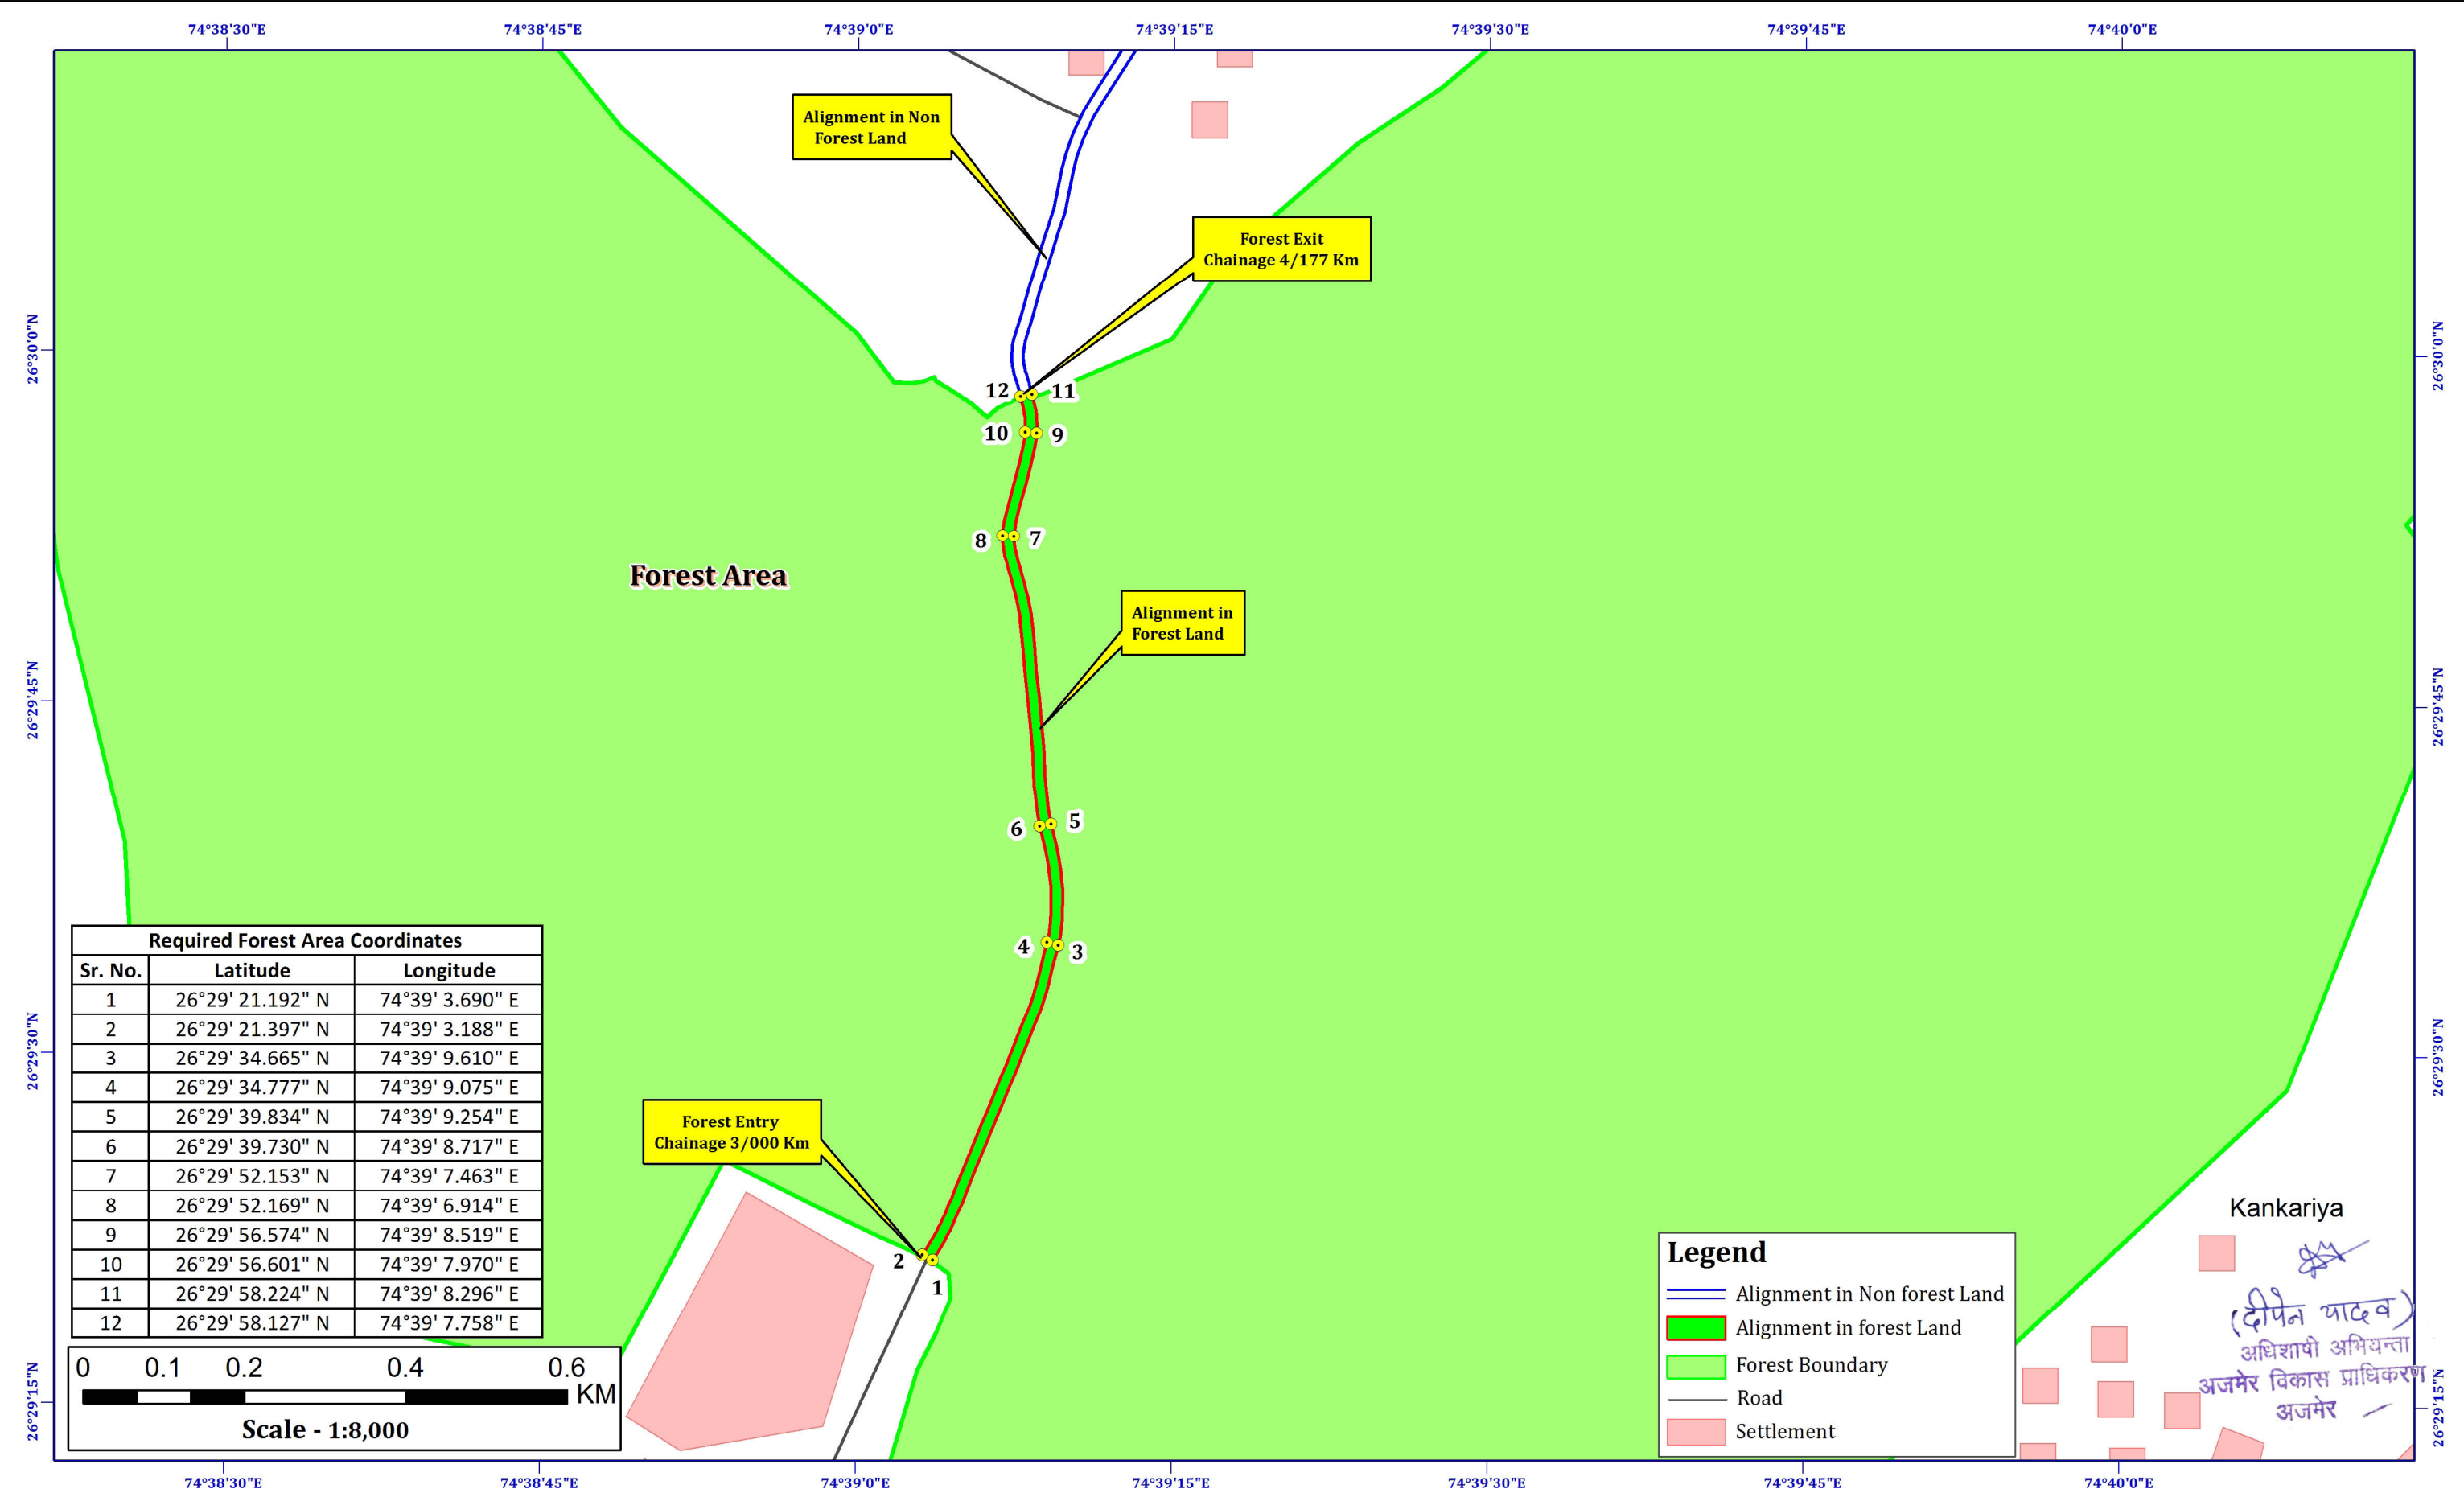

MAP SHOWING DIGITAL MAP OF PROPOSED ROAD ALIGNMENT WITH FOREST BOUNDARY

Project Name :-Widening of Road and Construction of Devider from Sr. School Lohagal to Police Chowki Shastri Nagar Ajmer, District-Ajmer, Rajasthan".

Proposal No. :FP/RJ/ROAD/ 42702 /2019 (Area- 1.7890 Ha.)

