


ALIRAJPUR LIFT IRRIGATION SCHEME
MAP INDICATING LOCATION OF ALTERNATIVE
EXAMINED

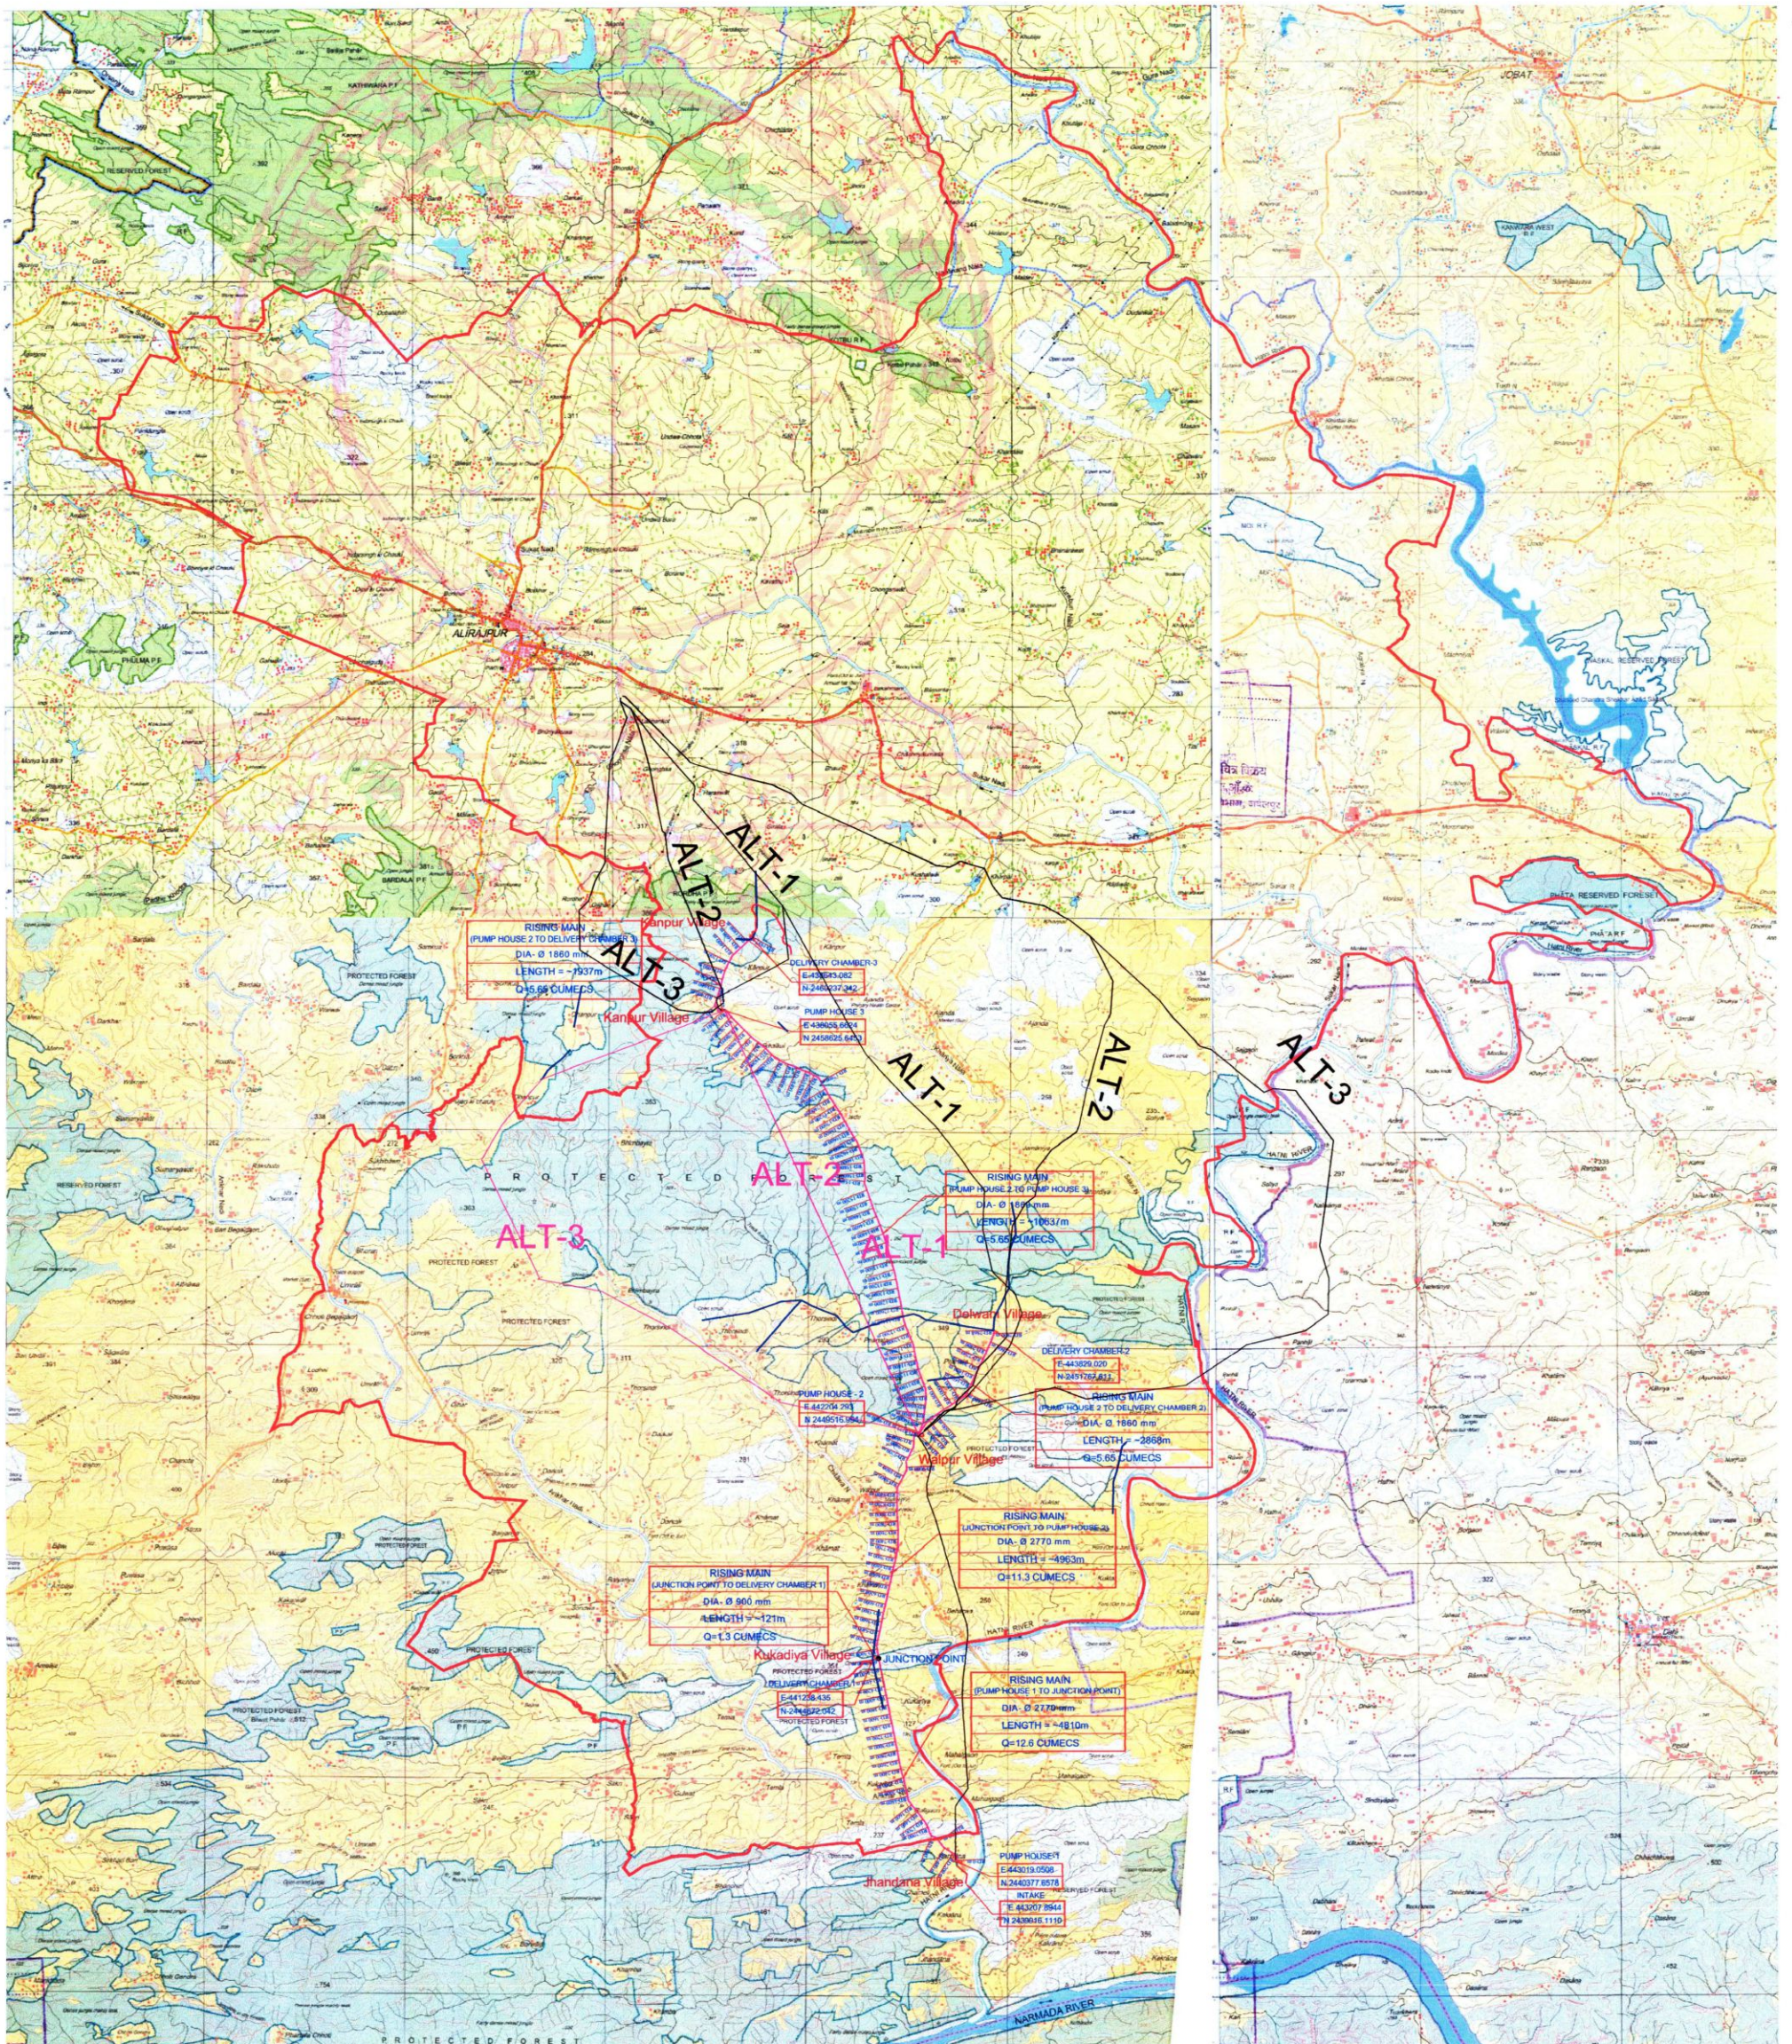

[Signature]
Executive Engineer
R.O. Div. No. 18 Kutchi
Dist. Dhar (M.P.)

- COMMAND BOUNDARY
- RISING MAIN
- DISTRIBUTION NETWORK
- DC ROAD
- POWER TRANSMISSION LINE