


Alternative Toposheet:-

Proposed Link Road Nadal to jutrahan 00 to 600 KM

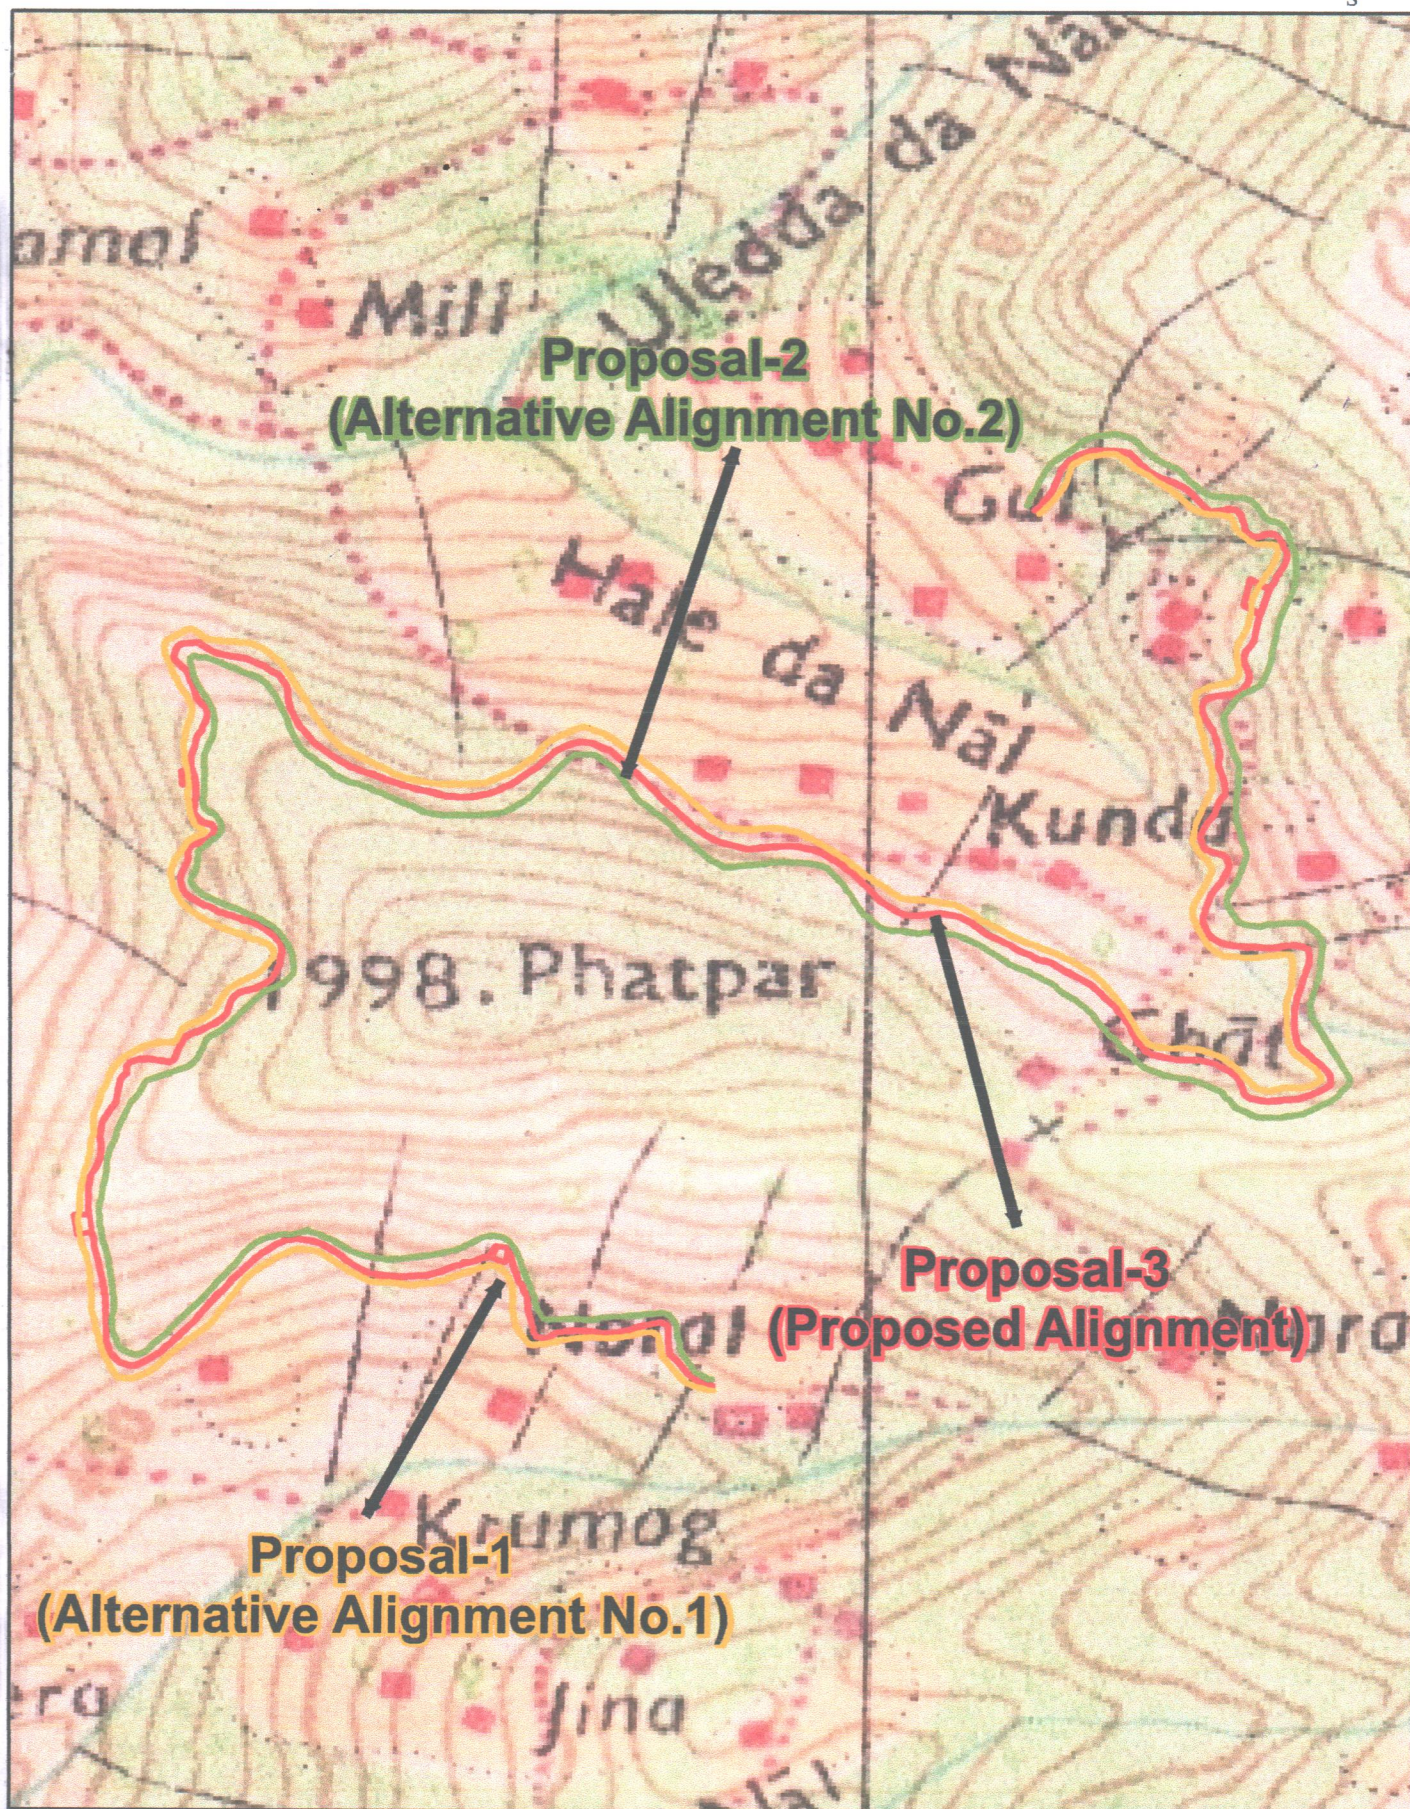

Index

Scale:

1.50000

Toposheet NO :

I43W3&43P15

**Proposal-1
(Alternative Alignment No.1)**

[Signature]
**Assistant Engineer
Bhalei Sub Division
HPPWD Bhalei**

**Proposal-3
(Proposed Alignment)**

[Signature]
**Executive Engineer
Salooni Division H.P P.W.D
Salooni Distt - hamba (H.P)**

**Proposal-2
(Alternative Alignment No.2)**

[Signature]
**Divisional Forest Officer
Bhalei Forest Division**