


जीयारेफरेन्स मैप - जनपद पोड़ी गढवाल में पाबौ ब्लाक के अन्तर्गत चपलोडी
 - कुल्याणी मोटर मार्ग के निर्माण हेतु



Scale - 1:8,000

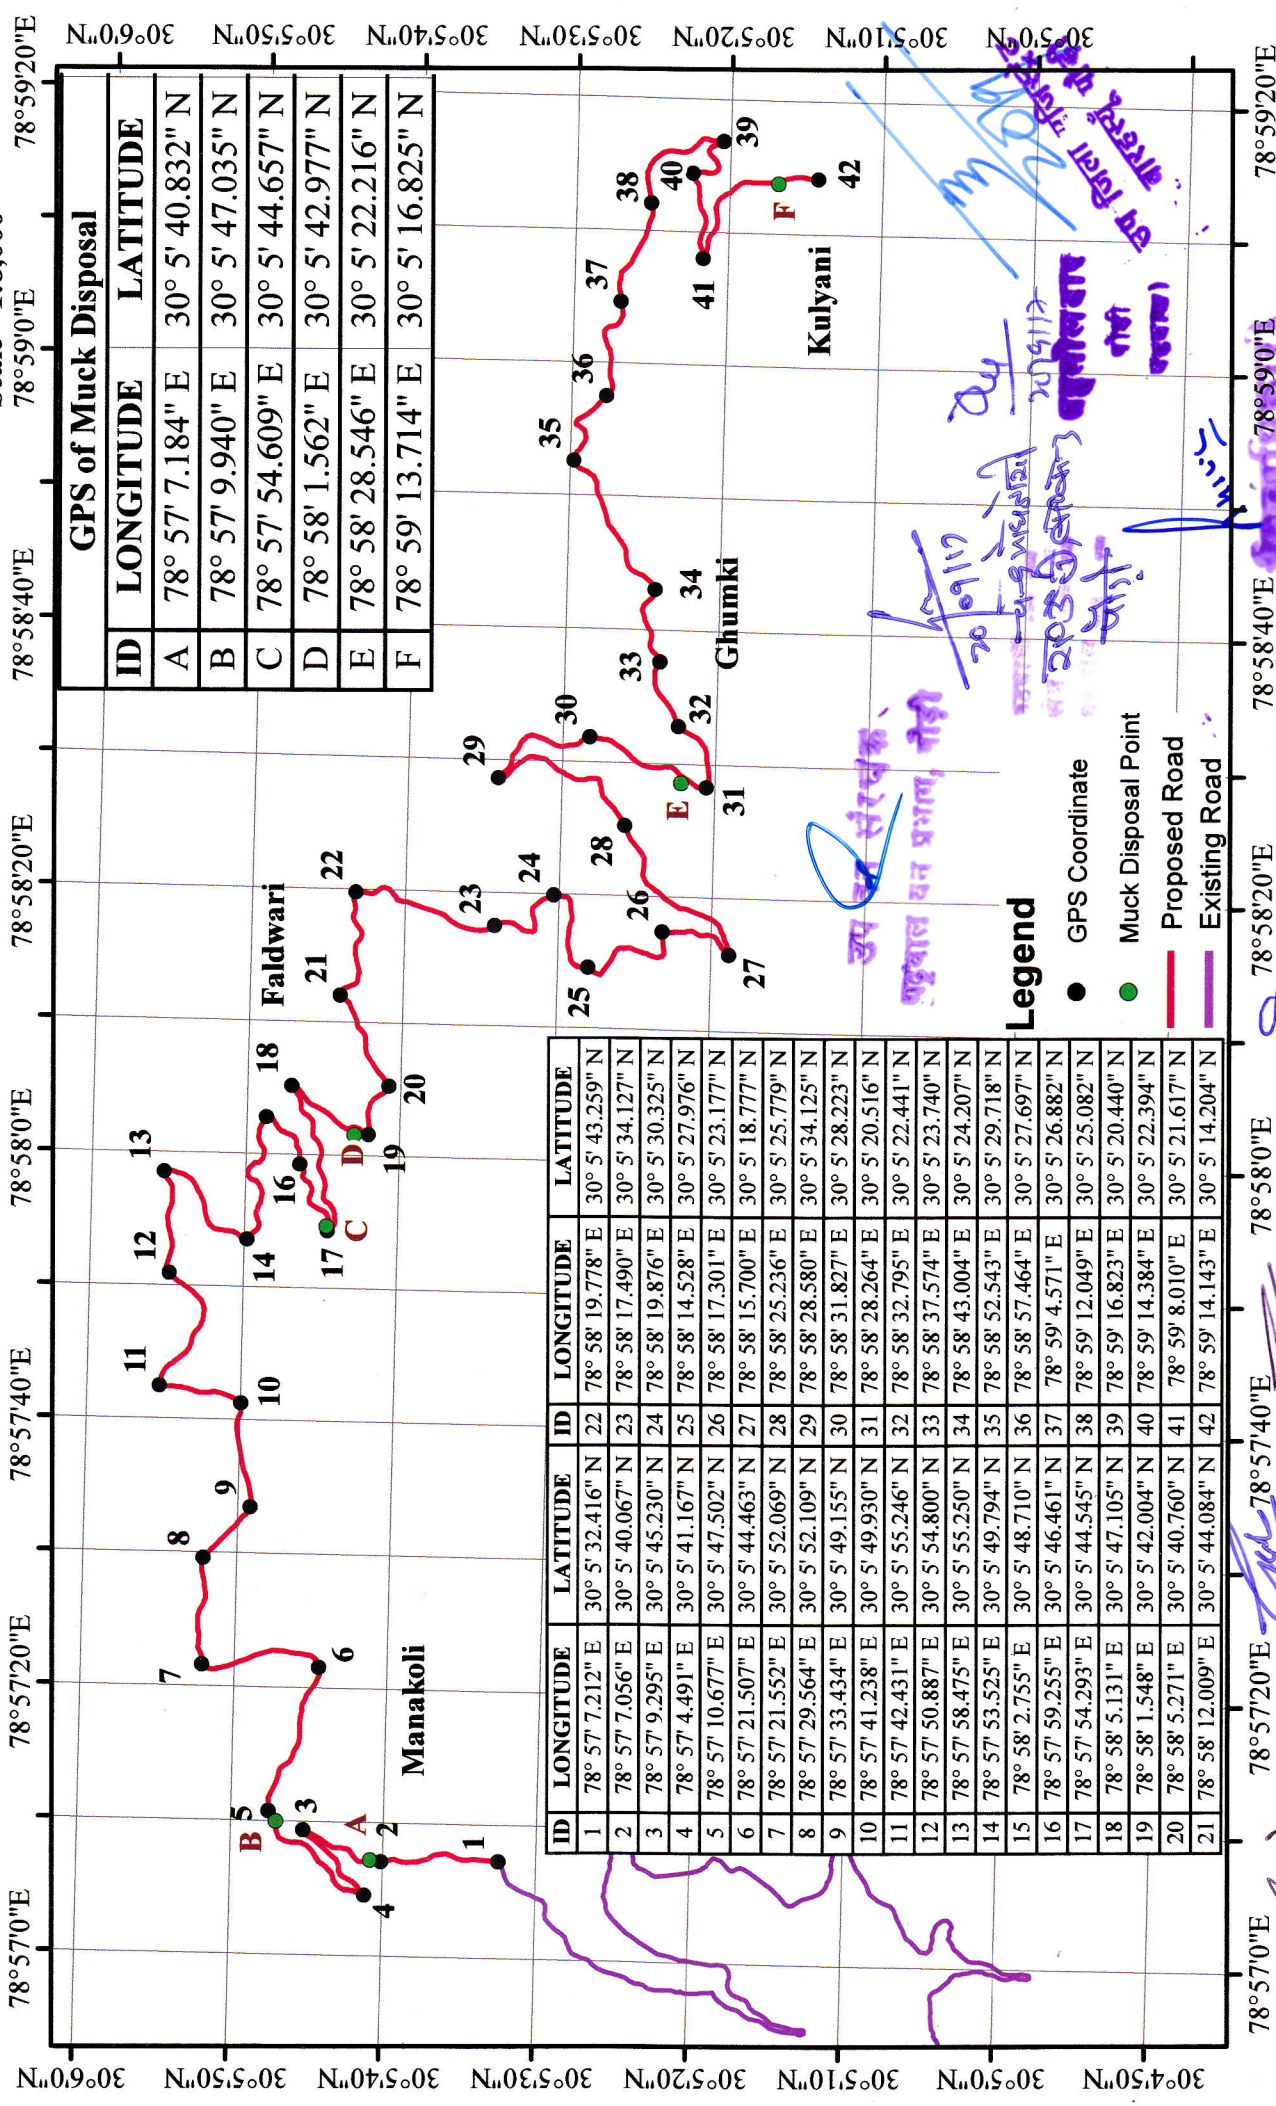

GPS of Muck Disposal	
ID	LONGITUDE LATITUDE
A	78° 57' 7.184" E 30° 5' 40.832" N
B	78° 57' 9.940" E 30° 5' 47.035" N
C	78° 57' 54.609" E 30° 5' 44.657" N
D	78° 58' 1.562" E 30° 5' 42.977" N
E	78° 58' 28.546" E 30° 5' 22.216" N
F	78° 59' 13.714" E 30° 5' 16.825" N

ID	LONGITUDE	LATITUDE	ID	LONGITUDE	LATITUDE
1	78° 57' 7.212" E	30° 5' 32.416" N	22	78° 58' 19.778" E	30° 5' 43.259" N
2	78° 57' 7.056" E	30° 5' 40.067" N	23	78° 58' 17.490" E	30° 5' 34.127" N
3	78° 57' 9.295" E	30° 5' 45.230" N	24	78° 58' 19.876" E	30° 5' 30.325" N
4	78° 57' 4.491" E	30° 5' 41.167" N	25	78° 58' 14.528" E	30° 5' 27.976" N
5	78° 57' 10.677" E	30° 5' 47.502" N	26	78° 58' 17.301" E	30° 5' 23.177" N
6	78° 57' 21.507" E	30° 5' 44.463" N	27	78° 58' 15.700" E	30° 5' 18.777" N
7	78° 57' 21.552" E	30° 5' 52.069" N	28	78° 58' 25.236" E	30° 5' 25.779" N
8	78° 57' 29.564" E	30° 5' 52.109" N	29	78° 58' 28.580" E	30° 5' 34.125" N
9	78° 57' 33.434" E	30° 5' 49.155" N	30	78° 58' 31.827" E	30° 5' 28.223" N
10	78° 57' 41.238" E	30° 5' 49.930" N	31	78° 58' 28.264" E	30° 5' 20.516" N
11	78° 57' 42.431" E	30° 5' 55.246" N	32	78° 58' 32.795" E	30° 5' 22.441" N
12	78° 57' 50.887" E	30° 5' 54.800" N	33	78° 58' 37.574" E	30° 5' 23.740" N
13	78° 57' 58.475" E	30° 5' 55.250" N	34	78° 58' 43.004" E	30° 5' 24.207" N
14	78° 57' 53.525" E	30° 5' 49.794" N	35	78° 58' 52.543" E	30° 5' 29.718" N
15	78° 58' 2.755" E	30° 5' 48.710" N	36	78° 58' 57.464" E	30° 5' 27.697" N
16	78° 57' 59.255" E	30° 5' 46.461" N	37	78° 59' 4.571" E	30° 5' 26.882" N
17	78° 57' 54.293" E	30° 5' 44.545" N	38	78° 59' 12.049" E	30° 5' 25.082" N
18	78° 58' 5.131" E	30° 5' 47.105" N	39	78° 59' 16.823" E	30° 5' 20.440" N
19	78° 58' 1.548" E	30° 5' 42.004" N	40	78° 59' 14.384" E	30° 5' 22.394" N
20	78° 58' 5.271" E	30° 5' 40.760" N	41	78° 59' 8.010" E	30° 5' 21.617" N
21	78° 58' 12.009" E	30° 5' 44.084" N	42	78° 59' 14.143" E	30° 5' 14.204" N

- Legend**
- GPS Coordinate
 - Muck Disposal Point
 - Proposed Road
 - Existing Road

78°57'0"E 78°57'20"E 78°57'40"E 78°58'0"E 78°58'20"E 78°58'40"E 78°59'0"E 78°59'20"E

30°4'50"N 30°5'0"N 30°5'10"N 30°5'20"N 30°5'30"N 30°5'40"N 30°5'50"N 30°6'0"N

Manakoli Faldwari Ghumki Kulyani

उप बज संरक्षक, पोड़ी
 पुष्पाल बज प्रभाव, पोड़ी

20/09/17
 20/09/17
 20/09/17

Assistant Engineer Executive Engineer
 P.M.G.S.Y.
 District. Pauri Garhwal
 Srinagar Gerhwal