



765 KV D/C ORAI-ALIGARH TRANSMISSION LINE JHANSI - KANPUR ROAD (NH-27) BETWEEN MILE STONE NO - 193 & 194

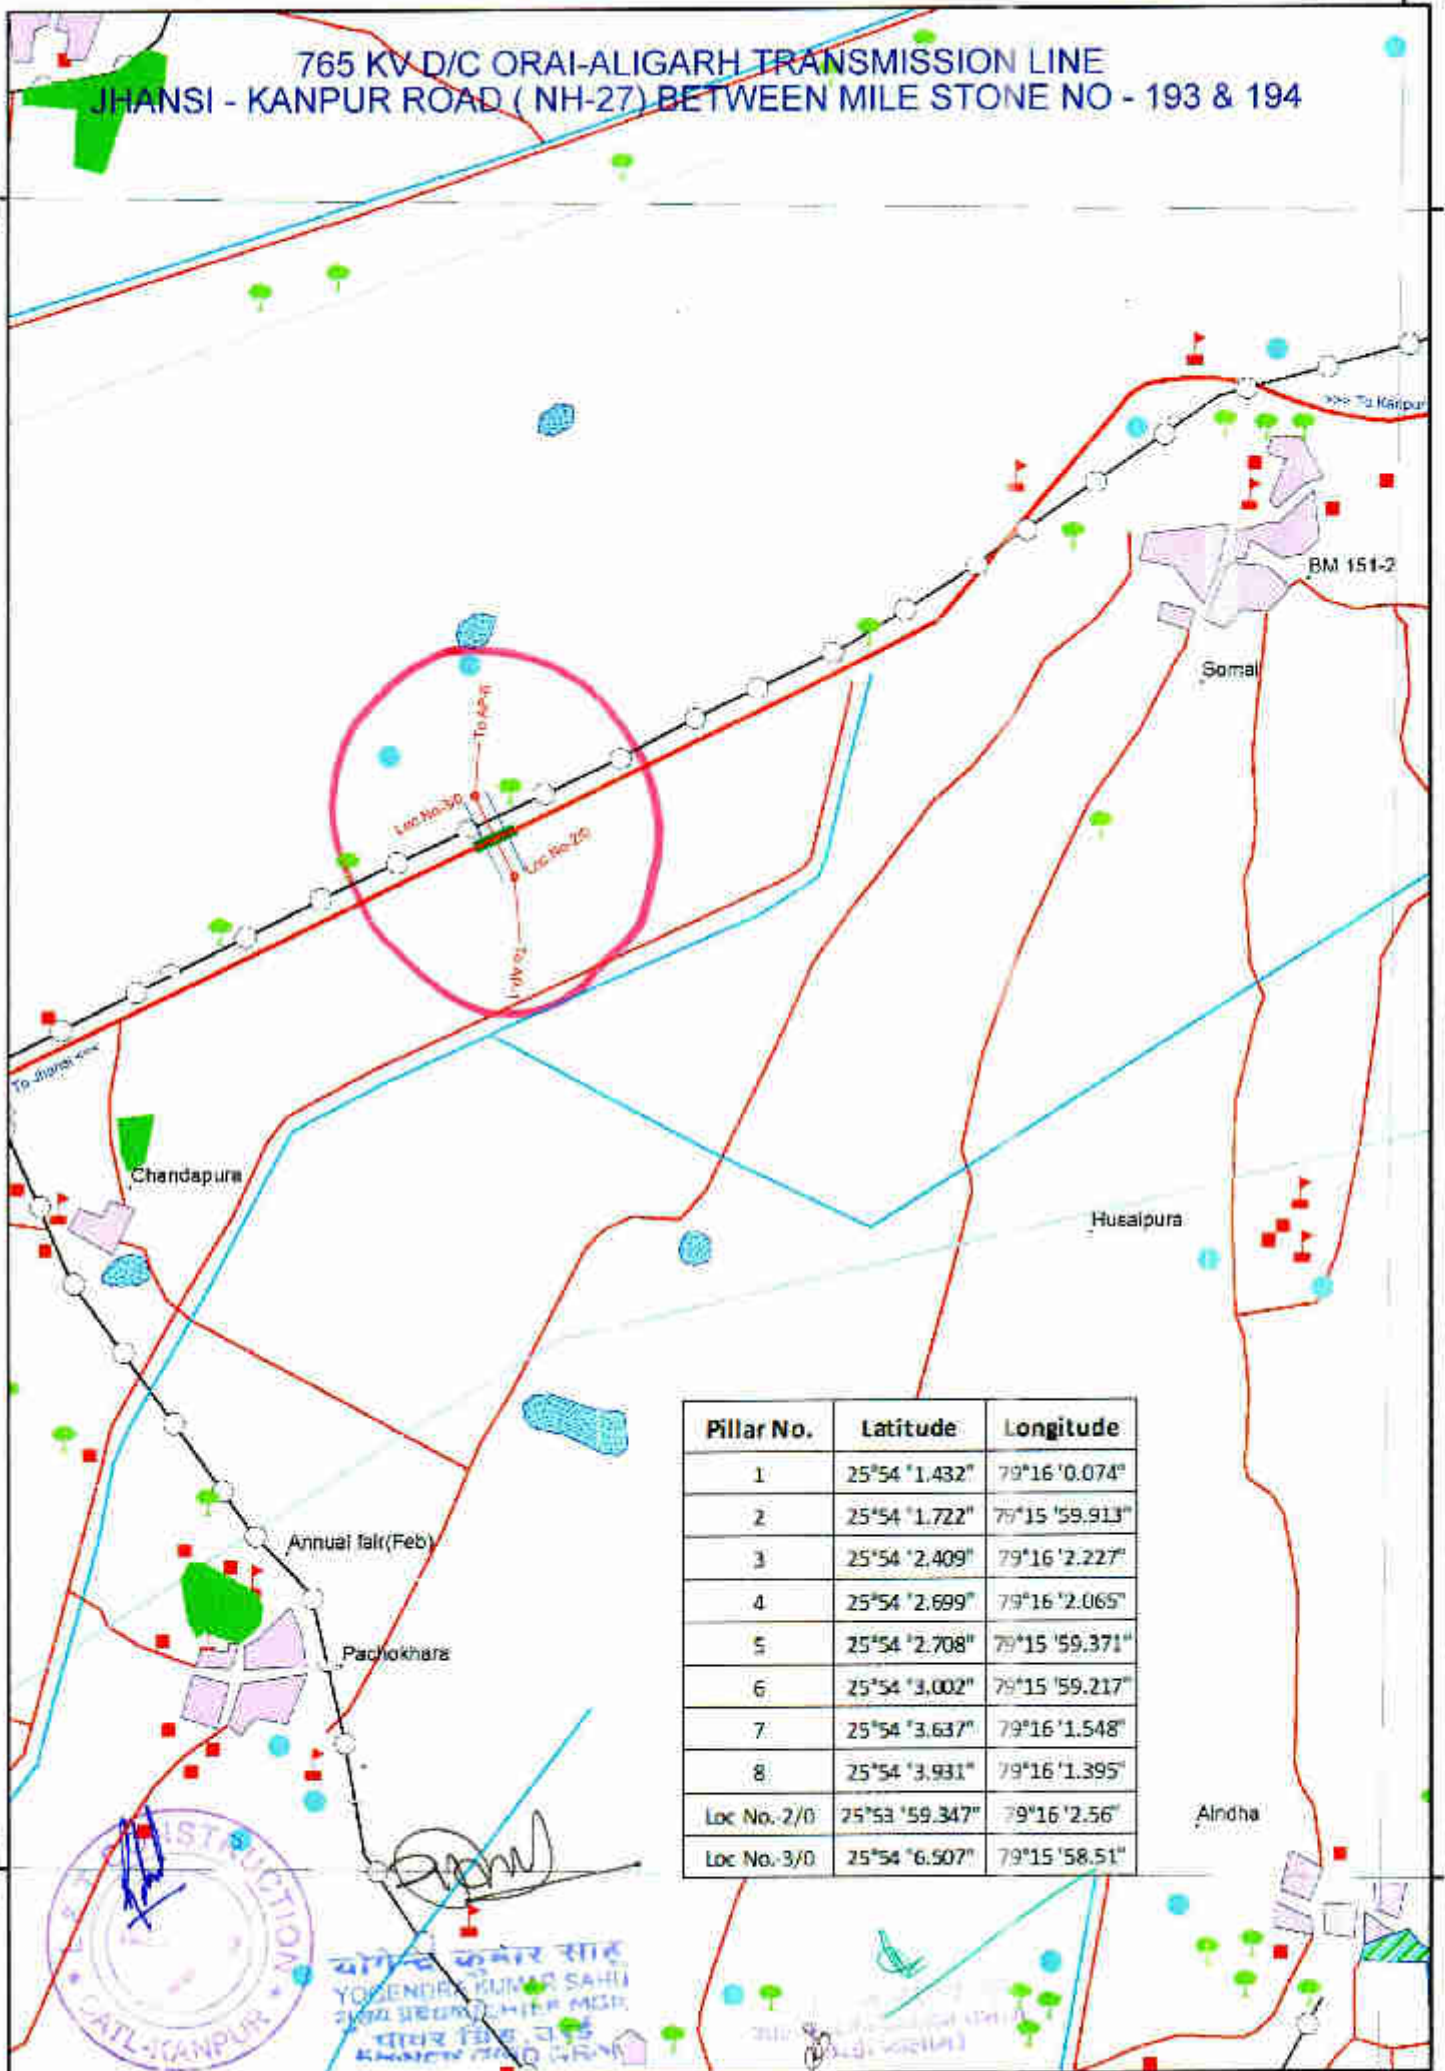

765 KV D/C ORAI-ALIGARH TRANSMISSION LINE
JALAUN - BANGRA ROAD (SH-70)

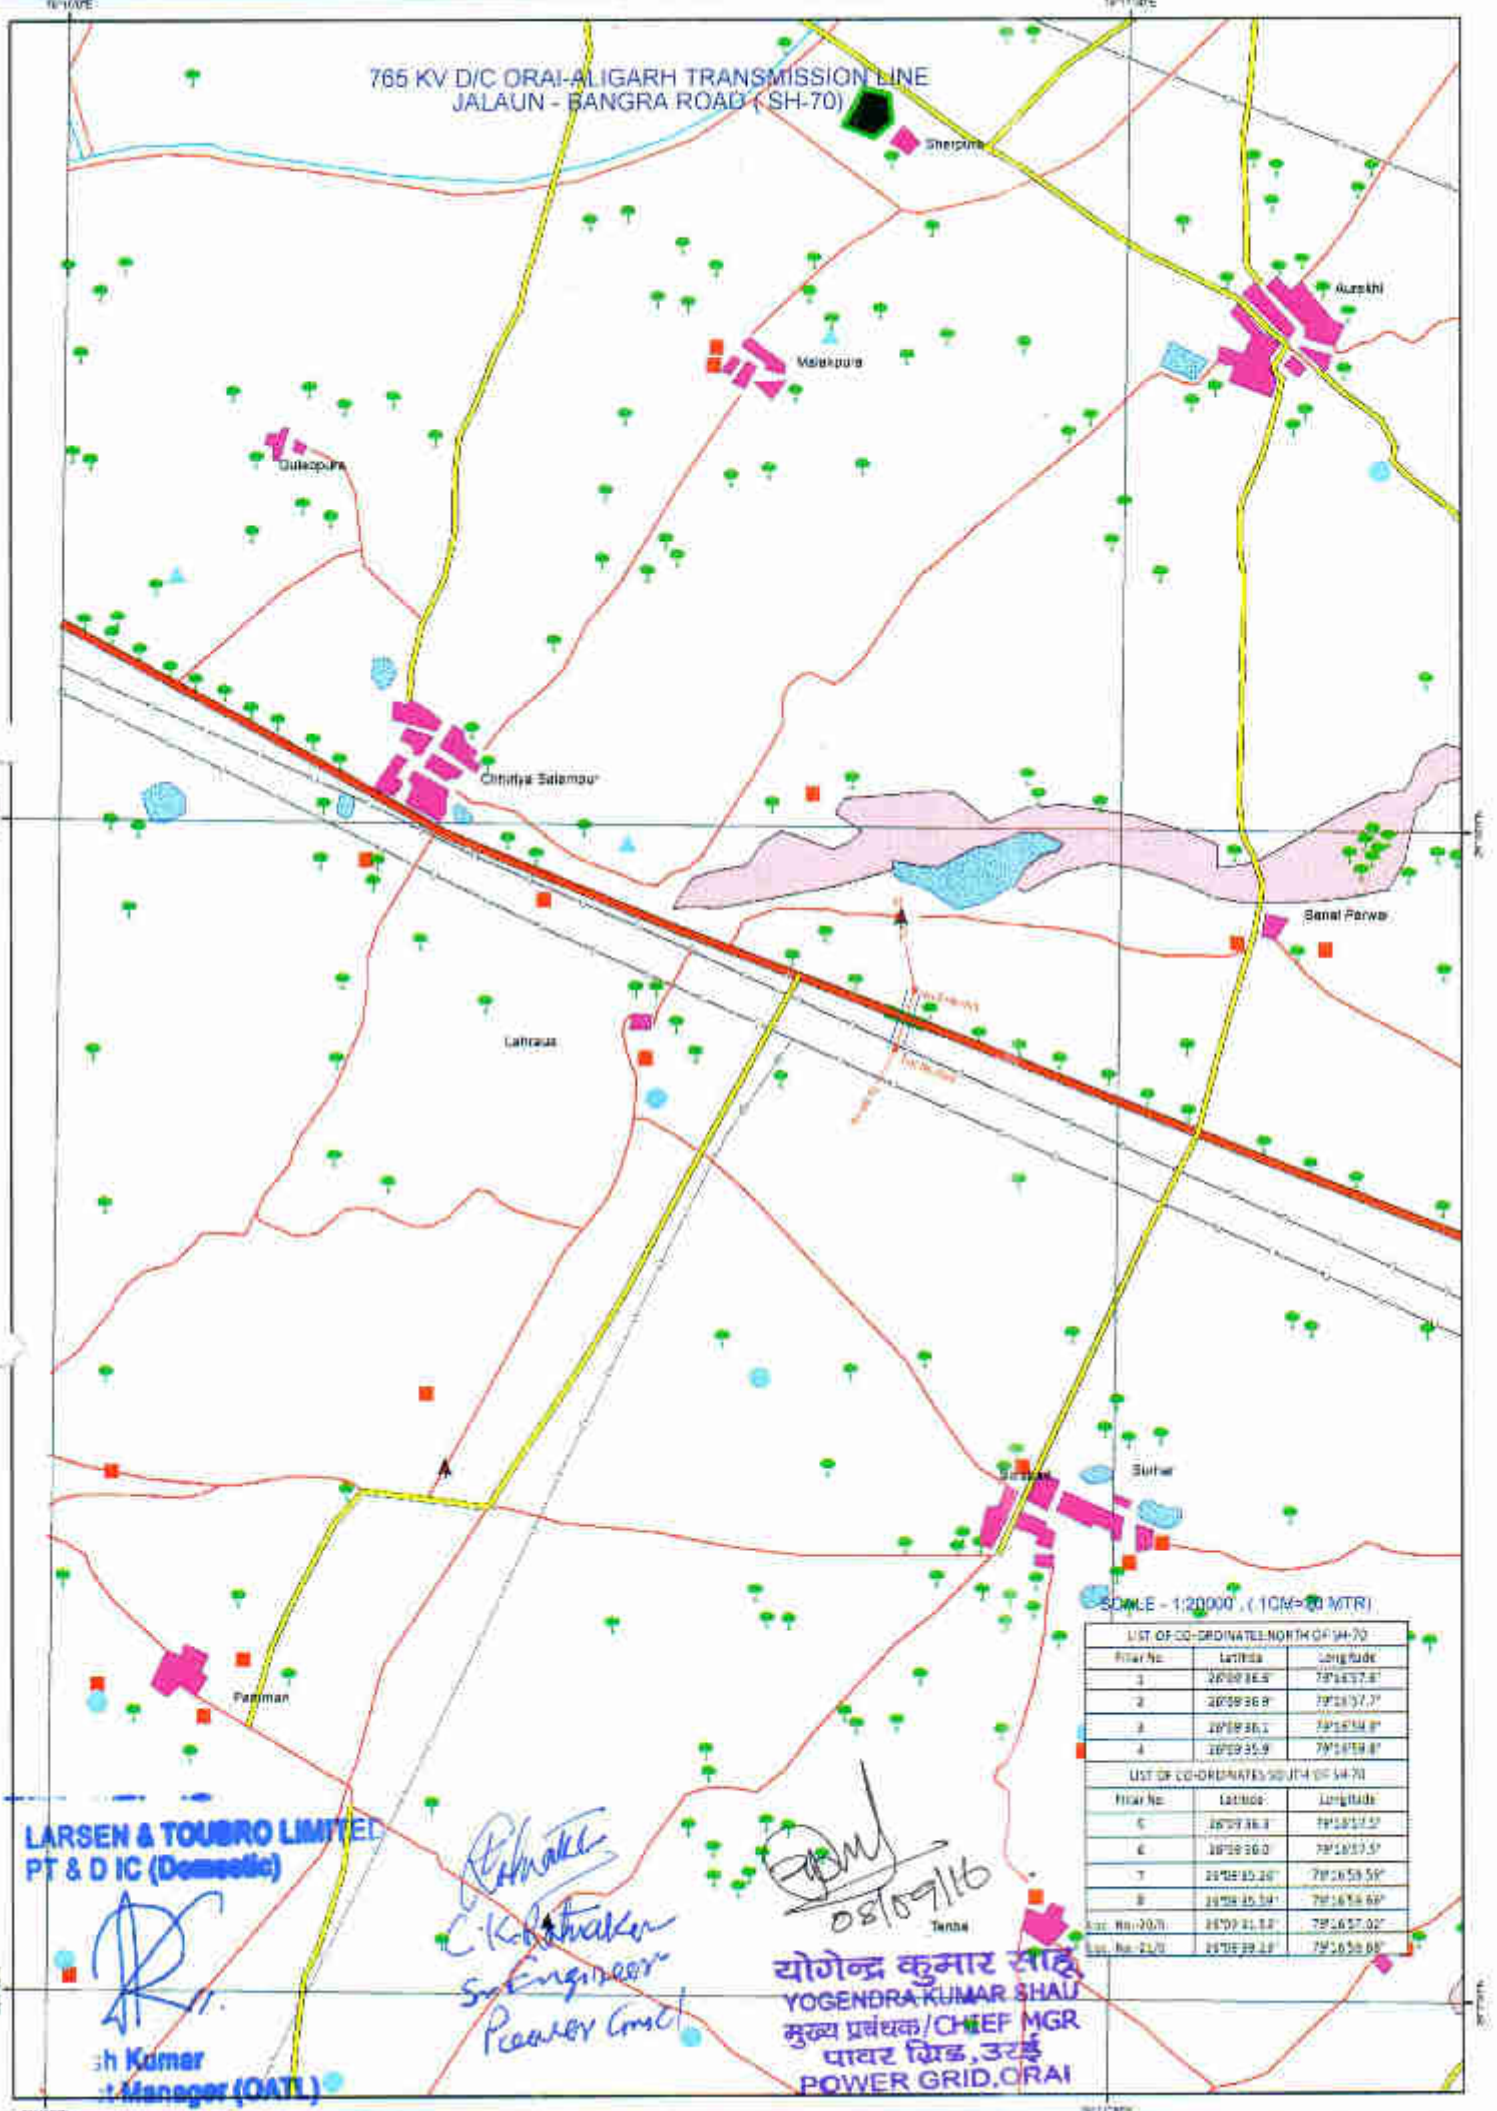

SCALE - 1:20000 (1CM=20 MTR)

LIST OF CO-ORDINATES NORTH OF SH-70		
Pillar No.	Latitude	Longitude
1	26°59'34.5"	79°14'57.8"
2	26°59'36.8"	79°14'57.7"
3	26°59'36.1"	79°14'58.8"
4	26°59'35.9"	79°14'59.8"
LIST OF CO-ORDINATES SOUTH OF SH-70		
Pillar No.	Latitude	Longitude
5	26°59'36.3"	79°14'57.5"
6	26°59'36.0"	79°14'57.5"
7	26°59'35.26"	79°14'58.58"
8	26°59'35.58"	79°14'58.68"
Dist. No-20/78	26°59'31.12"	79°14'57.02"
Dist. No-21/78	26°59'39.12"	79°14'58.08"

LARSEN & TOUBRO LIMITED
PT & D IC (Domestic)

[Signature]
Sh Kumar

Manager (O&T)

[Signature]
C. K. Shukla
Sr. Engineer
Peacery Const.

[Signature]
योगेन्द्र कुमार शर्मा
YOGENDRA KUMAR SHAU
मुख्य प्रबंधक/CHIEF MGR
पावर ग्रिड, उड़ीसा
POWER GRID, ORAI