


CONVENTIONAL SYMBOL

GROUND FEATURE	PLAN
National Highway Road	
Town or Village	
Contour	
Bench Mark	
Forest Reserved , Protected	
River	
Railway	
District Boundary	
Power Line	
Town Area	
Nala	
Temple	

:-Scale:-

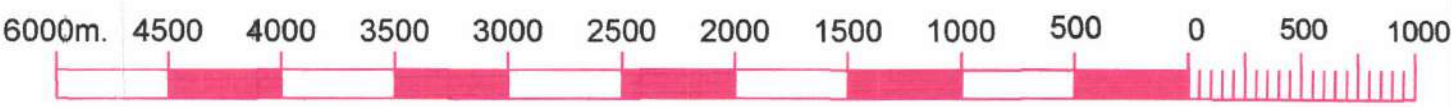

1:50000 (1 cm = 500m)

Route -1 final

Description	No. of AP	Route Length in (km)	Forest in(km)	Shows AS
Route-1 (final)	68	24.69	19.75	
Route-2	89	26.7	20.25	
Route-3	99	34.6	28.88	
BEE Line		16.70		

	Jharkhand Urja Sancharan Nigam Limited
	Associated Power Structures Pvt. Ltd

Route Alignment Plan
132 KV D/C 3PH. Hunterganj- Chatra Transmission Line

FOR APS		FOR JUSNL	
Drawn By	SANTOSH KUMAR Sr. Surveyor	Checked by	SHANMUKH KUMAR Sr. Engineer (Civil) Jharkhand Urja Sancharan Nigam Ltd.
Checked by	SHANMUKH KUMAR Sr. Engineer (Civil) Associated Power Structures Pvt. Ltd.	Recommended by	Senior Manager Transmission Division, Hazaribagh Jharkhand Urja Sancharan Nigam Ltd.
Submitted by	M. K. Jha Project Manager Associated Power Structures Pvt. Ltd.	Approved by	Deputy General Manager Transmission Circle, Hazaribagh JUSNL