



GEO-REFERENCE MAP OF PROPOSED CA LAND ALONG BILASPUR-MILAK (MDR-33) ROAD (LHS) AT KM 3.880 TO KM 4.250 AGAINST PROPOSED FOREST LAND FOR APPROACH ROAD FOR SETTING UP A BPCL PETROL/DIESEL PUMP AT VILLAGE BILASPUR KHAS GATA NO. 386 ALONG BILASPUR-MILAK (MDR-33) ROAD, TEHSIL BILASPUR, DISTRICT RAMPUR

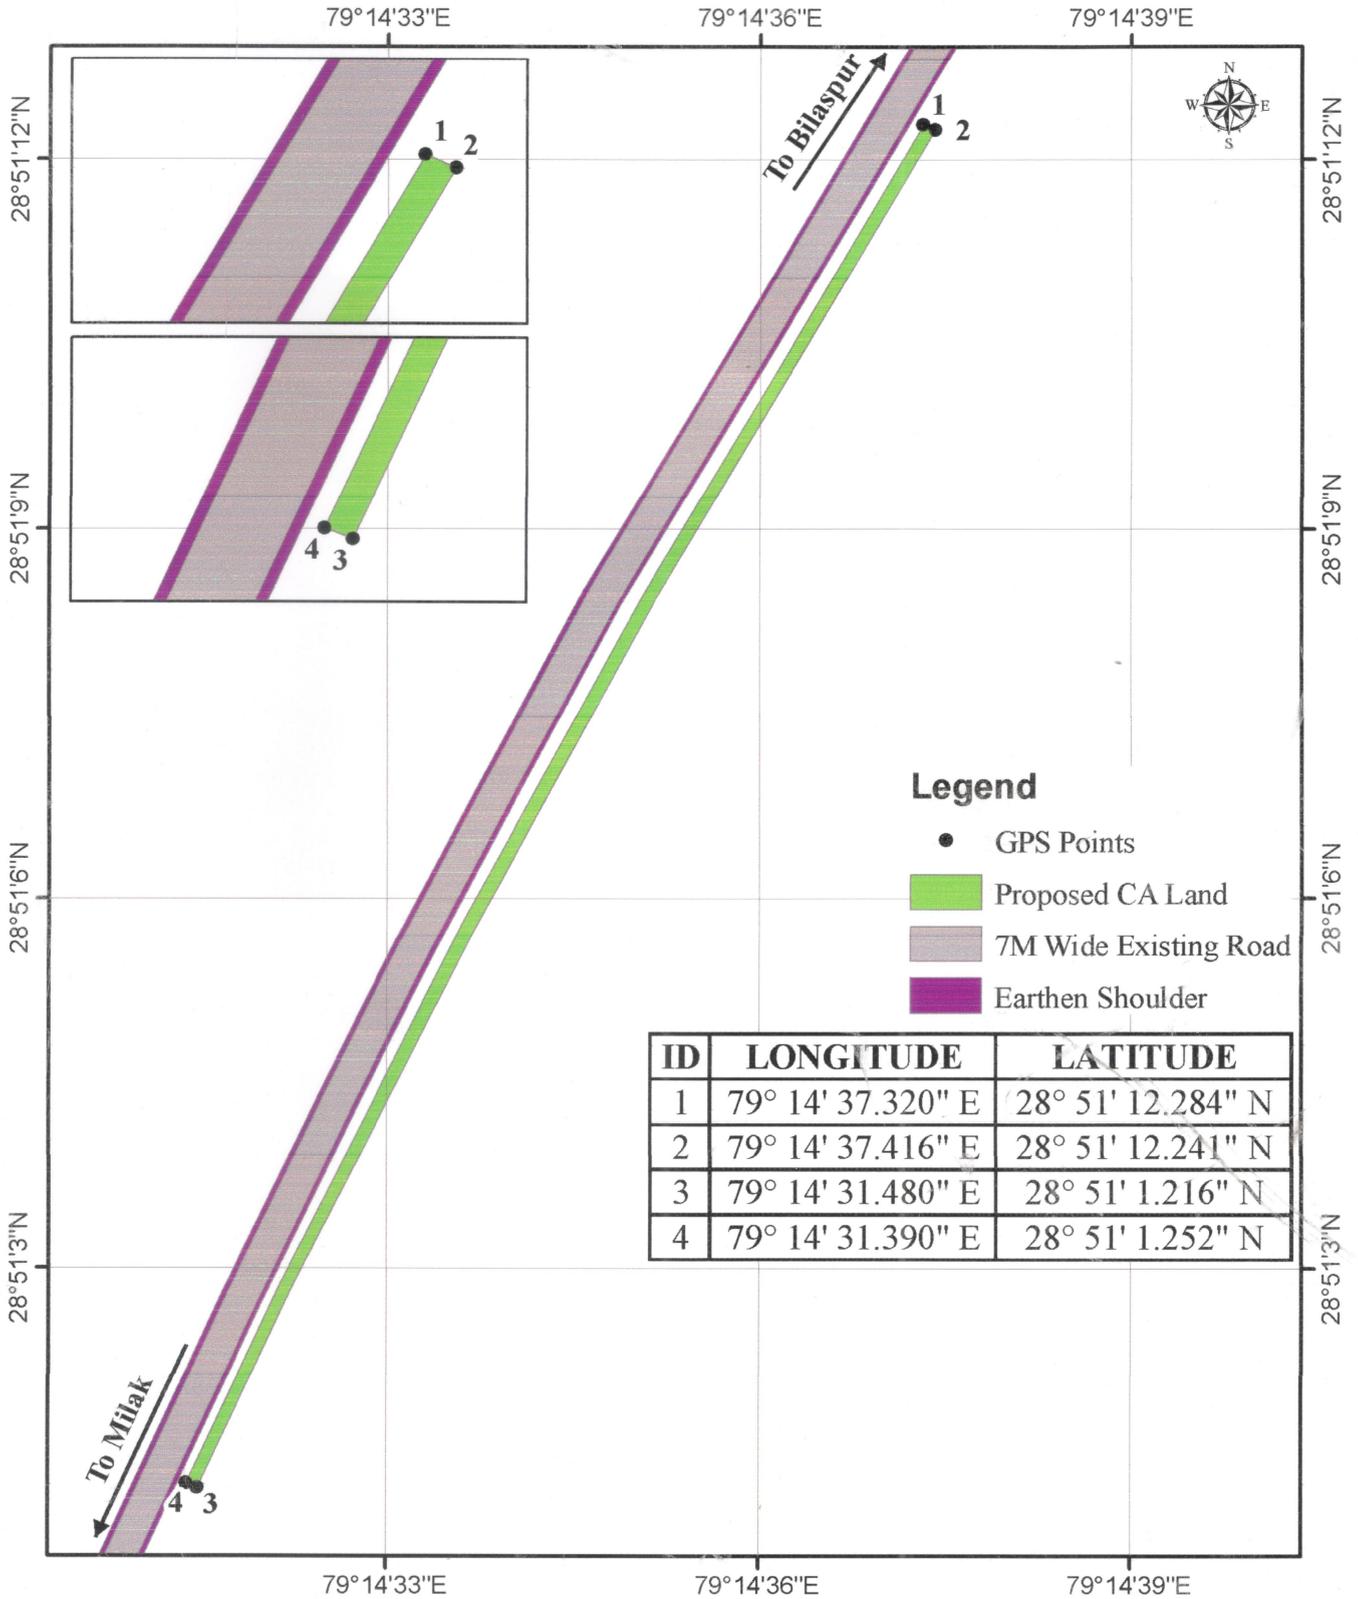

ID	LONGITUDE	LATITUDE
1	79° 14' 37.320" E	28° 51' 12.284" N
2	79° 14' 37.416" E	28° 51' 12.241" N
3	79° 14' 31.480" E	28° 51' 1.216" N
4	79° 14' 31.390" E	28° 51' 1.252" N

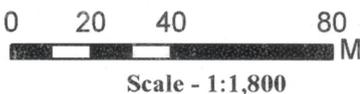


राजीव कुमार
 प्रभागीय निदेशक
 सामाजिक वानिकी प्रभाग
 रामपुर