


GPS MAP OF THE FOREST AREA FOR COMPENSATORY AFFORESTATION (CA) PLANTATION AT MAHDAU VAN BLOCK, FOREST RANGE KIRAOOLI, FOREST DIVISION AGRA, AGAINST PROTECTED FOREST LAND USED FOR PROPOSED ACCESS & MIDDLE PART TO THE RELIANCE BP MOBILITY LIMITED NEW RETAIL OUTLET ON AGRA-BHARATPUR ROAD NH-11 (NEW NH-21), AT KM 42, CH. NO- 41.293 (LHS), KHASRA NO-651, VILLAGE- CHAUMA SHAHPUR, TEHSIL- KIRAOOLI, DISTRICT- AGRA, (UTTAR PRADESH)

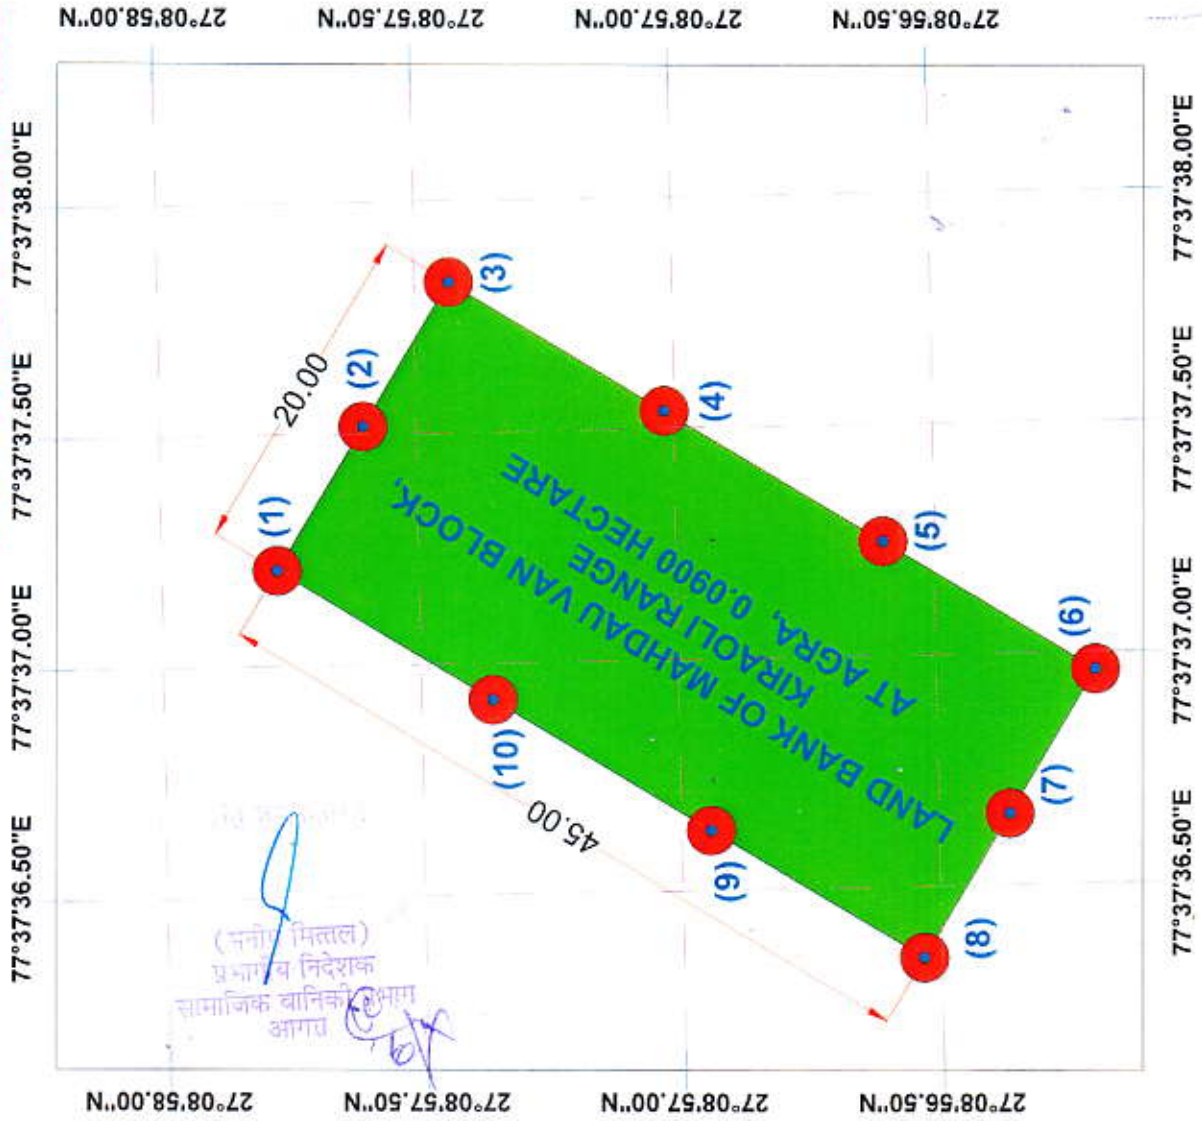

GEO REFERENCED CO-ORDINATES		
LOCATION	LONGITUDE	LATITUDE
(1)	77°37' 37.20"E	27°08' 57.77"N
(2)	77°37' 37.51"E	27°08' 57.60"N
(3)	77°37' 37.82"E	27°08' 57.43"N
(4)	77°37' 37.53"E	27°08' 57.01"N
(5)	77°37' 37.24"E	27°08' 56.60"N
(6)	77°37' 36.96"E	27°08' 56.19"N
(7)	77°37' 36.65"E	27°08' 56.36"N
(8)	77°37' 36.34"E	27°08' 56.53"N
(9)	77°37' 36.62"E	27°08' 56.94"N
(10)	77°37' 36.92"E	27°08' 57.36"N

LEGEND

- GPS CO-ORDINATES OF THE LOCATION
- LAND BANK OF MAHDAU VAN BLOCK, AGRA

RELIANCE ENGINEERING GROUP RGTPL (MEC)	
	Reliance BP Mobility Limited
PROJECT TITLE : RETAIL OUTLET - PHASE IV	
RETAIL OUTLET : UWF136 (KIRAOOLI)	
AT KIRAOOLI, DISTRICT AGRA, UTTAR PRADESH	STATE : UTTAR PRADESH
DISTRICT : AGRA	BLOCK : KIRAOOLI
GPS MAP OF CA	
SCALE : 1:5000	DATE : 10/08/2023
DRAWN BY :	CHECKED BY :
DESIGNED BY :	APPROVED BY :
UWF136-D5-F00-P3-5304-00	UWF136-D5-F00-P3-5304-00
UWF136-D5-F00-P3-5304-00	UWF136-D5-F00-P3-5304-00

(समीक्षा) प्रमाणित निदेशक सामाजिक वानिकी विभाग आगरा

(समीक्षा) प्रमाणित निदेशक सामाजिक वानिकी विभाग आगरा