




ROUTE MAP

ANNEXURE-32

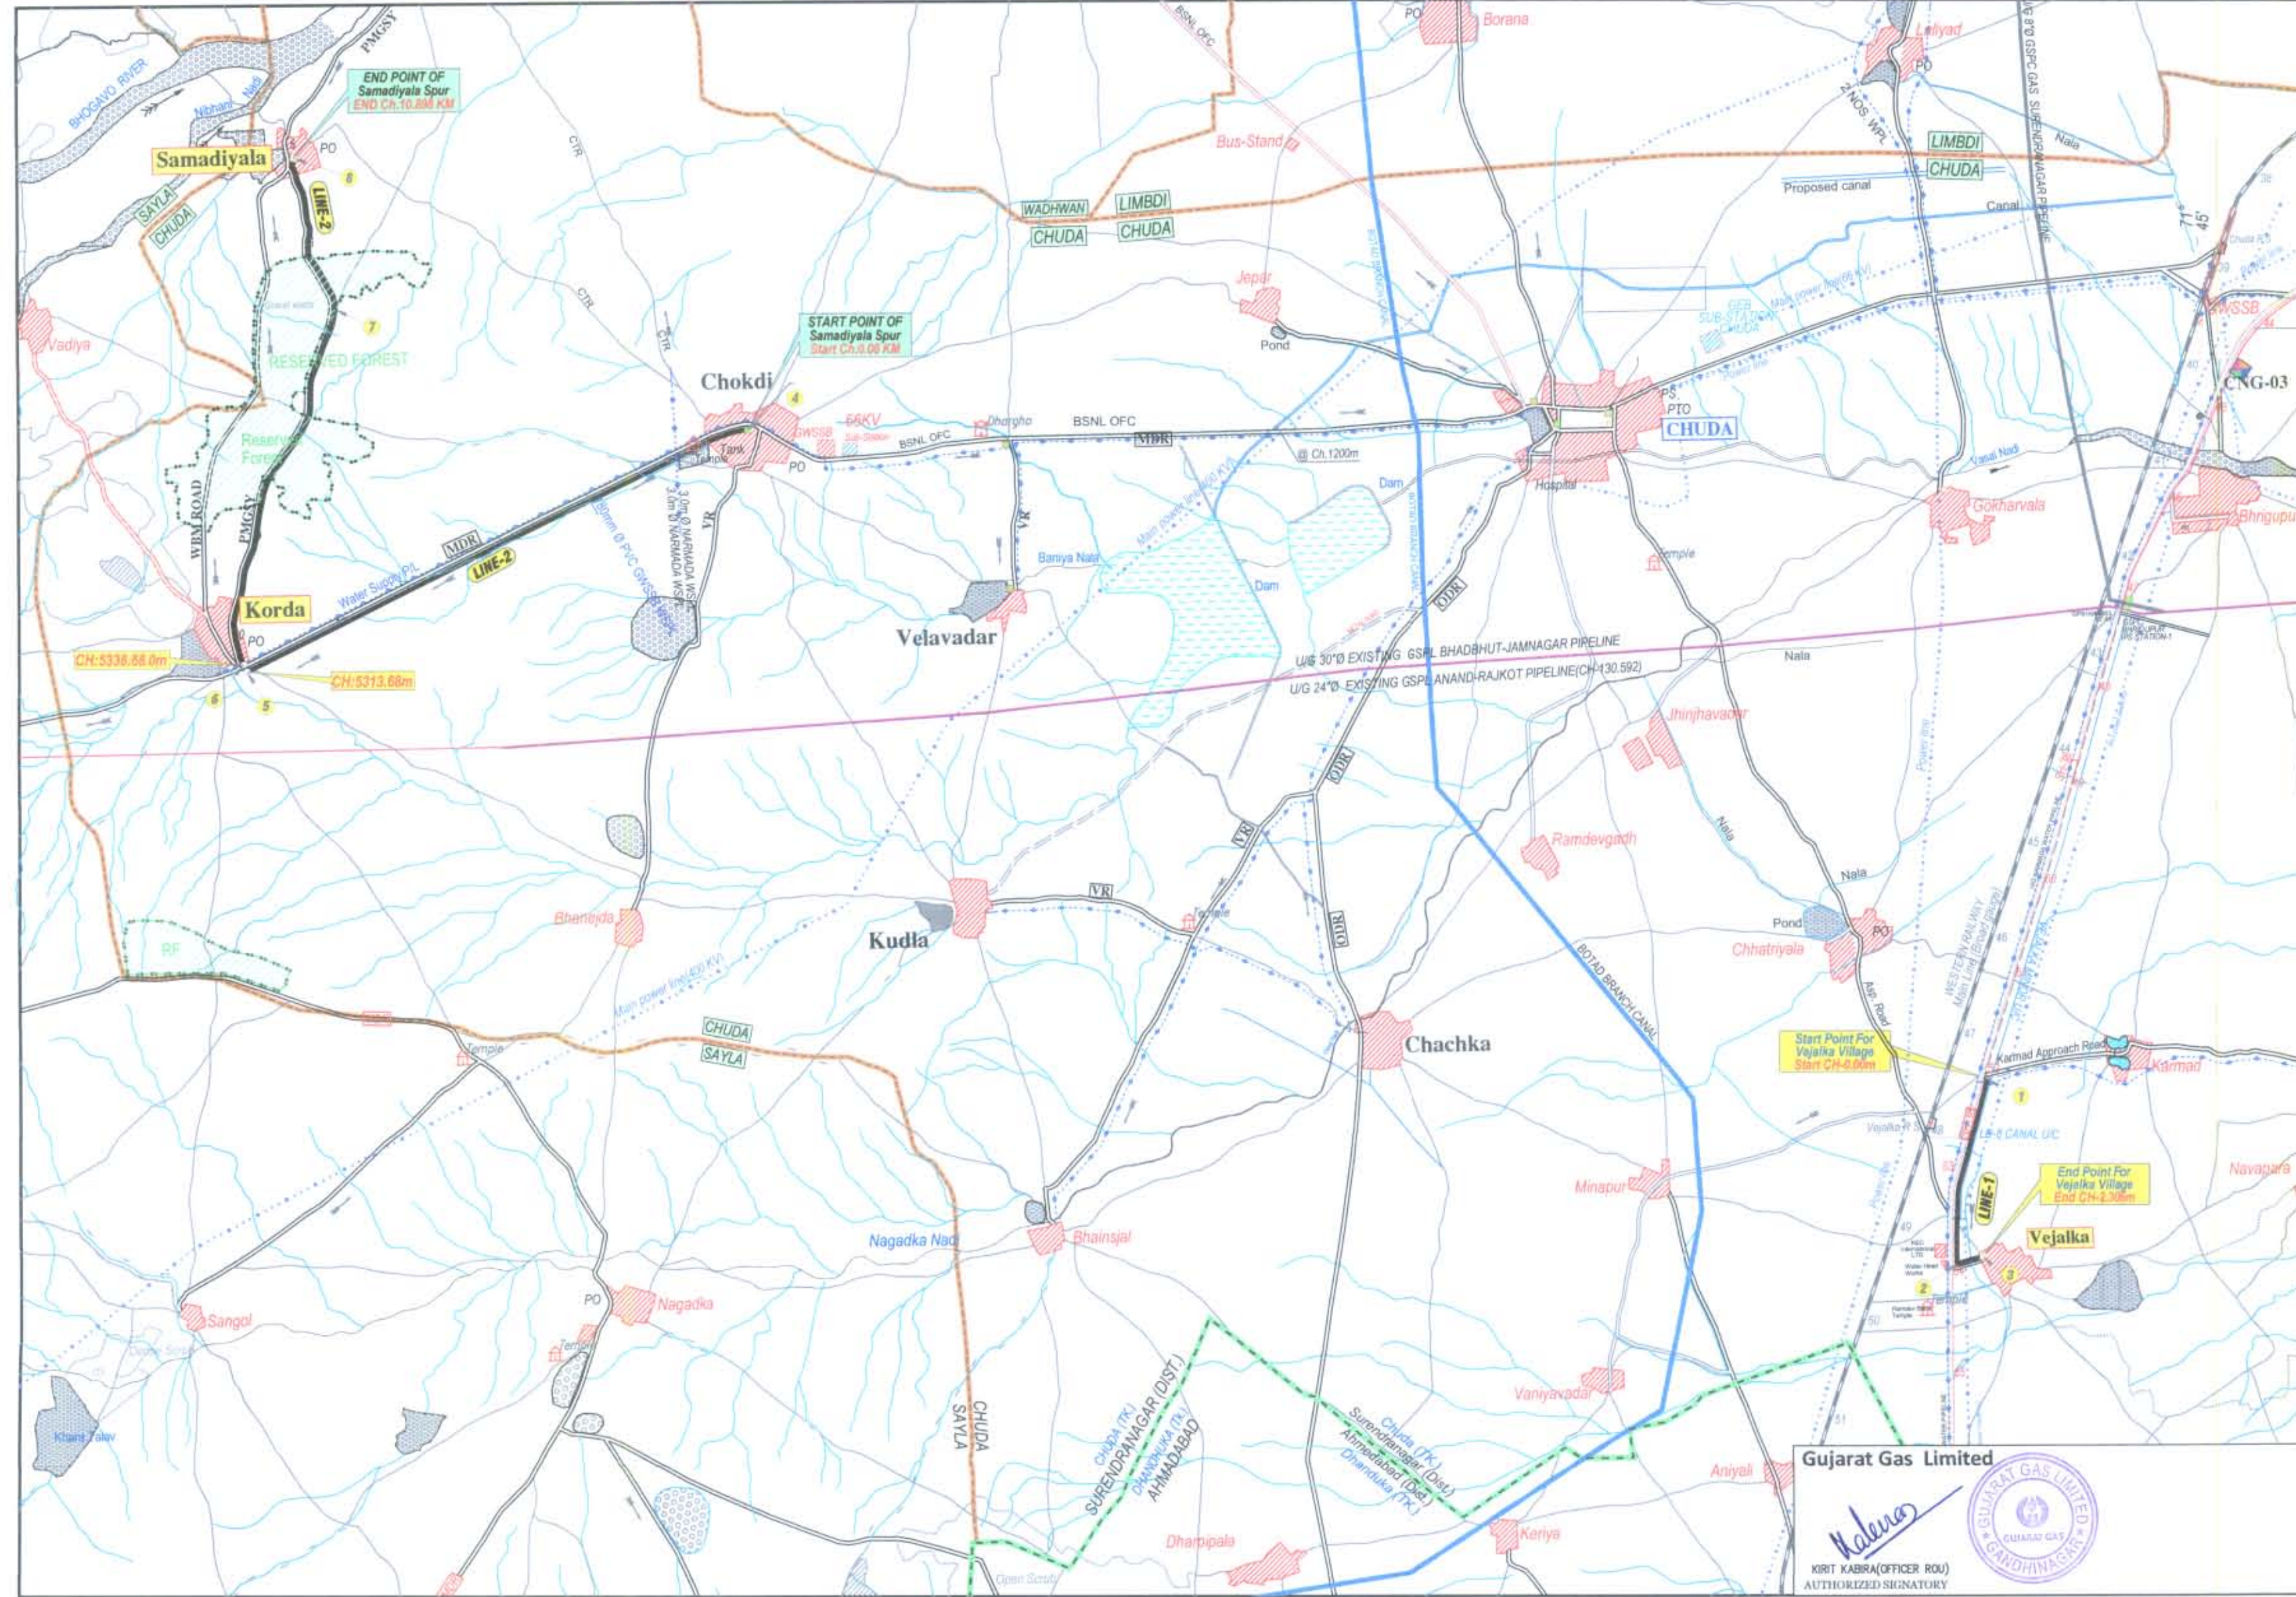

Sr. No.	Description	Latitude	Longitude
1	VEJALKA CONNECTIVITY-START	22°25'20.90"	71°43'31.82"
2	VEJALKA CONNECTIVITY	22°24'19.71"	71°43'19.53"
3	VEJALKA CONNECTIVITY-END	22°24'20"	71°43'32.1"
4	SAMADHYALA CONNECTIVITY-START	22°28'57.8"	71°36'17.18"
5	SAMADHYALA CONNECTIVITY	22°27'42.89"	71°33'29.78"
6	SAMADHYALA CONNECTIVITY	22°29'41.73"	71°34'0.59"
7	SAMADHYALA CONNECTIVITY	22°29'5.35"	71°33'51.33"
8	SAMADHYALA CONNECTIVITY-END	22°30'32.58"	71°33'43.71"

Sr. No.	DESCRIPTION	LINE NO.	ROUTE
1	VEJALKA CONNECTIVITY	1	
2	SAMADHYALA CONNECTIVITY	2	

00	22.09.15	ISSUED FOR PERMISSION	PURVI	PRS	MND		
No.	DATE	REVISIONS	BY	CHKD	APPO	PWC	000

GUJARAT GAS LTD.
ENGINEERING PLANNING & DESIGN


PROJECT : MAP FOR PROTECTED FOREST PERMISSION

TITLE : APPROVED MAP SHOWING
VARIOUS ROUTE OF PROPOSED GAS PIPELINE
FALLING IN PROTECTED FOREST AREA.

SCALE	DRAWING NO	REV
1:50,000	GGL/CHUDA/2015/IFP-PF/01	00

Gujarat Gas Limited
KIRIT KABIRA (OFFICER ROU)
AUTHORIZED SIGNATORY



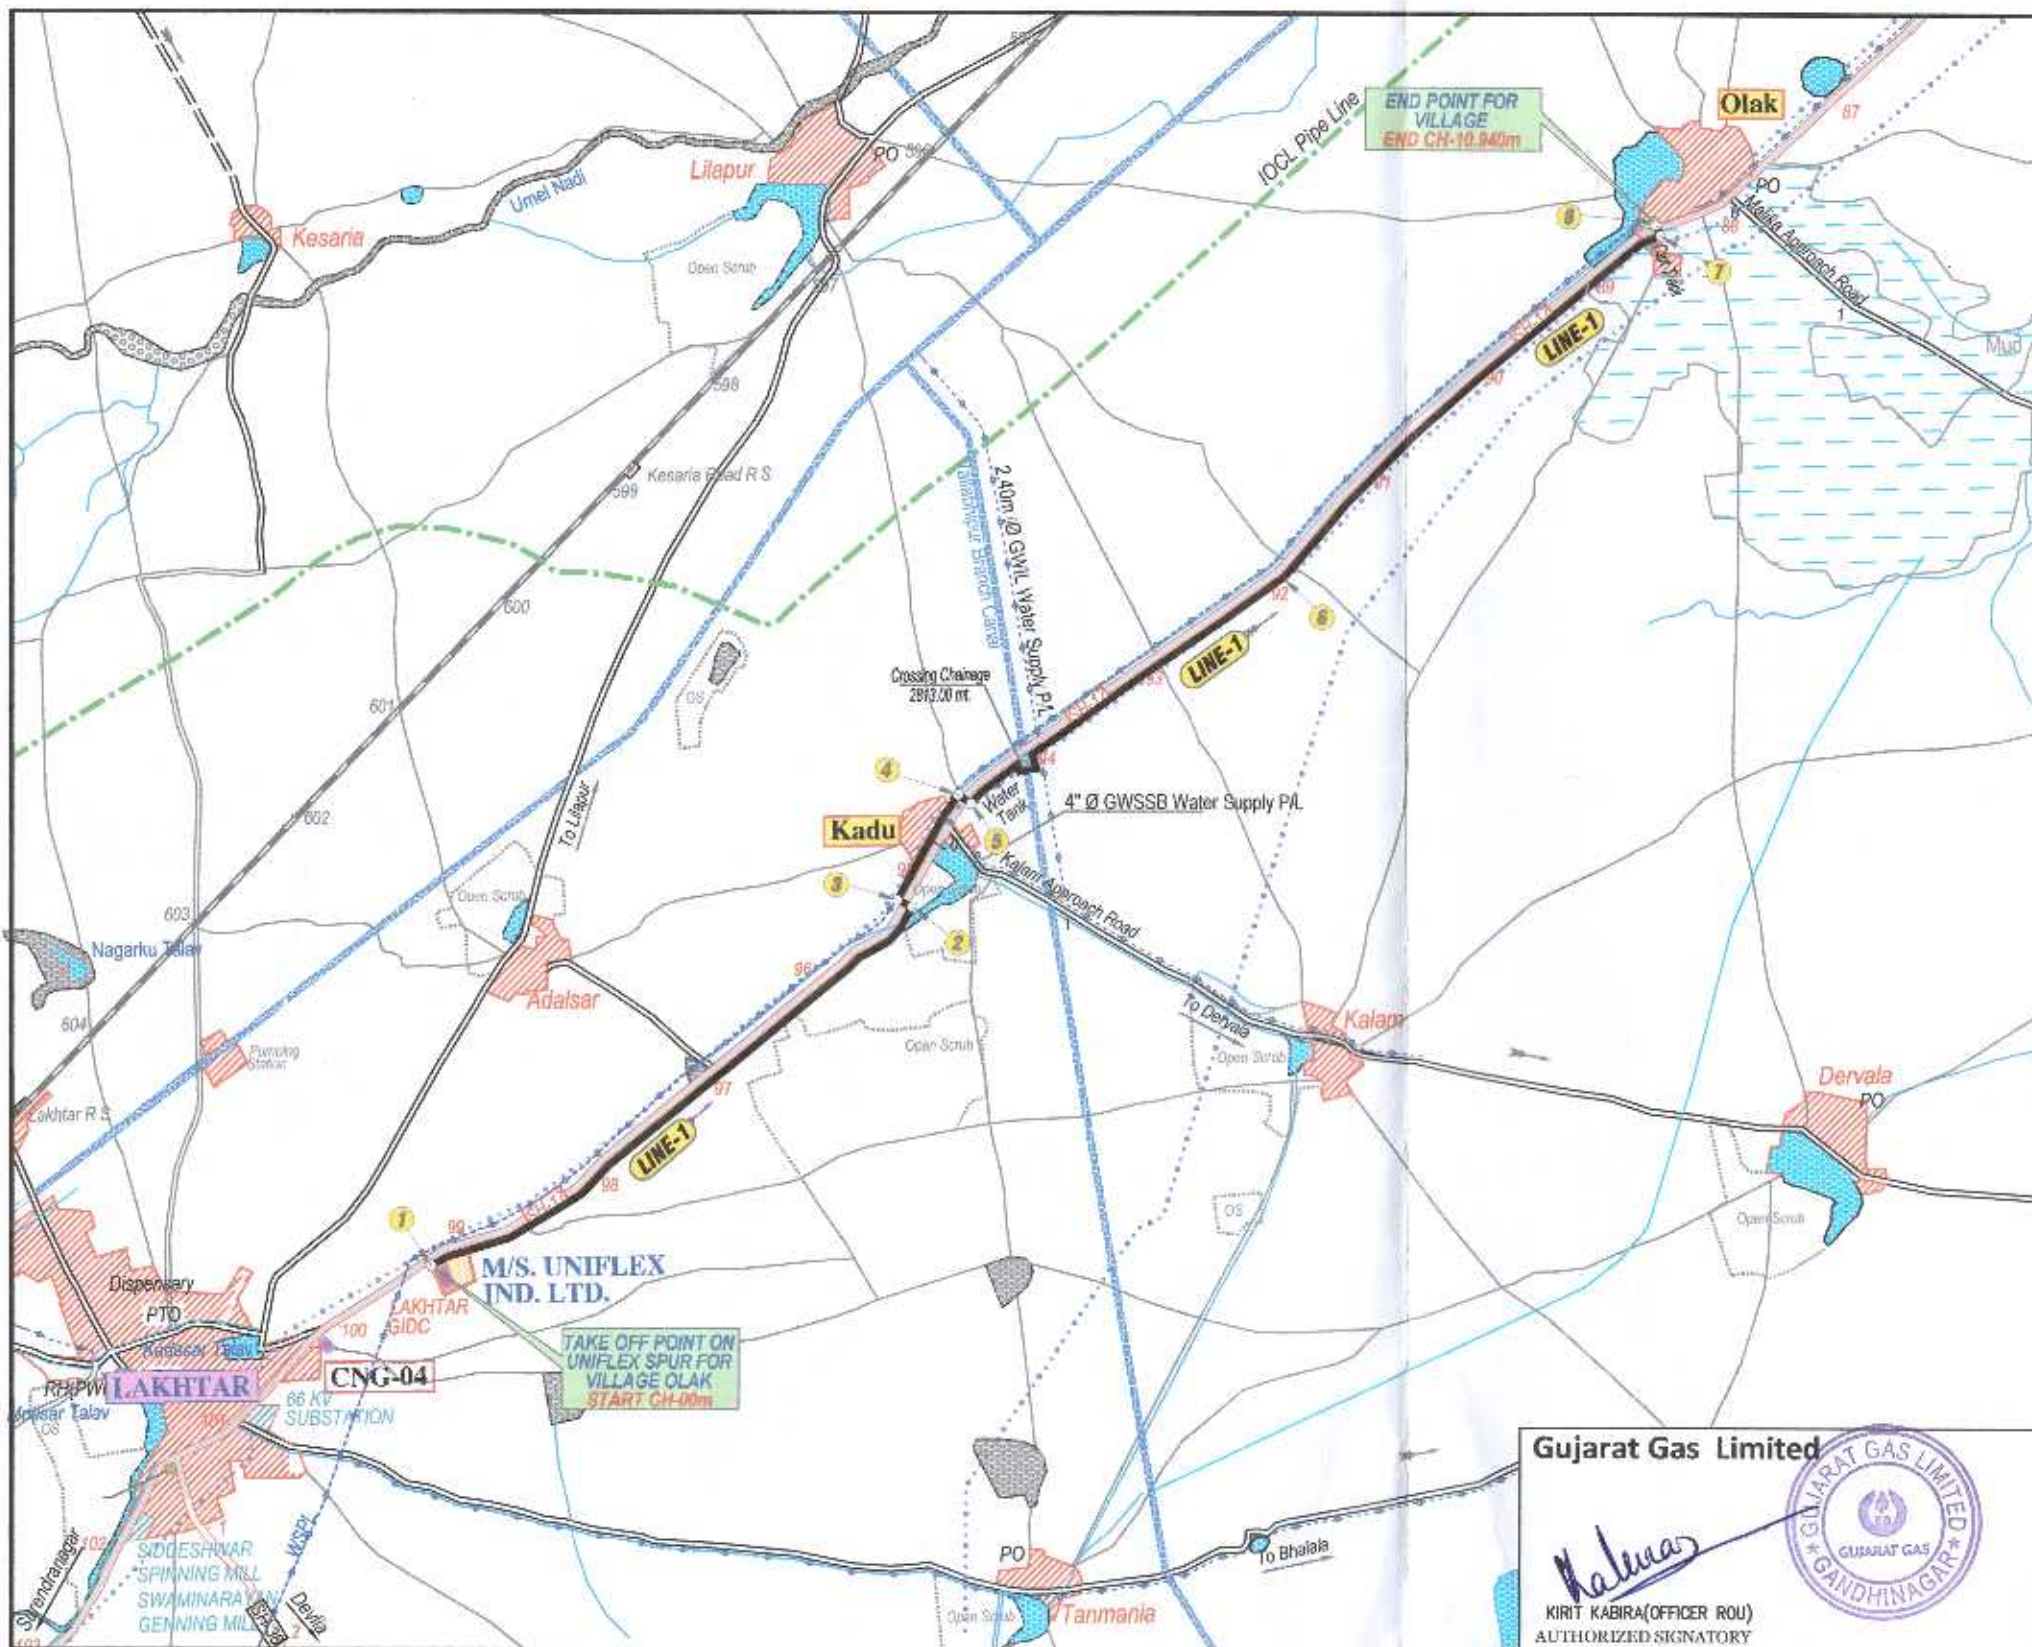

ROUTE MAP

ANNEXURE-32



Sr. No.	Description	Latitude	Longitude
1	KADU & OLAK CONNECTIVITY-START	22°25'20.93"	71°43'31.62"
2	KADU & OLAK CONNECTIVITY	22°53'10.36"	71°50'9.01"
3	KADU & OLAK CONNECTIVITY	22°53'10.82"	71°50'8.17"
4	KADU & OLAK CONNECTIVITY	22°53'29.11"	71°50'19.78"
5	KADU & OLAK CONNECTIVITY	22°53'28.56"	71°50'20.76"
6	KADU & OLAK CONNECTIVITY	22°54'16.32"	71°51'34.11"
7	KADU & OLAK CONNECTIVITY	22°55'30.56"	71°53'5.55"
8	KADU & OLAK CONNECTIVITY	22°55'32.35"	71°53'5.88"

ROUTE DETAILS:-

Sr. No.	DESCRIPTION	LINE NO.	ROUTE
1	KADU & OLAK CONNECTIVITY	1	

00	22.09.15	ISSUED FOR PERMISSION	PURVI	PRS	MND		
No.	DATE	REVISIONS	BY	CHKD	APPD.	PMC	000

GUJARAT GAS LTD.
ENGINEERING PLANNING & DESIGN

PROJECT : **MAP FOR PROTECTED FOREST PERMISSION**

TITLE : **APPROVED MAP SHOWING
VARIOUS ROUTE OF PROPOSED GAS PIPELINE
FALLING IN PROTECTED FOREST AREA.**

SCALE	DRAWING NO	REV
1:50,000	GGL/LAKHTAR/2015/IFP-PF/01	00

Gujarat Gas Limited

Kirit Kabira
KIRIT KABIRA (OFFICER ROU)
AUTHORIZED SIGNATORY





Sr. No.	Description	Latitude	Longitude
1	SHIYANI CONNECTIVITY-START	22°43'34.7"	71°51'24.06"
2	SHIYANI CONNECTIVITY	22°43'14.73"	71°51'39.1"
3	SHIYANI CONNECTIVITY	22°43'21.23"	71°51'50.2"
4	SHIYANI CONNECTIVITY	22°43'3.82"	71°52'2.82"
5	SHIYANI CONNECTIVITY-END	22°43'3.82"	71°52'2.82"
6	RALOL CONNECTIVITY-START	22°34'28.51"	71°49'54.28"
7	RALOL CONNECTIVITY	22°34'27.54"	71°49'55.61"
8	RALOL CONNECTIVITY	22°34'35.11"	71°49'55.52"
9	RALOL CONNECTIVITY	22°34'52.89"	71°49'53.1"
10	RALOL CONNECTIVITY	22°35'5.08"	71°49'55.71"
11	RALOL CONNECTIVITY-END	22°35'8.81"	71°49'57.82"
12	BHALGANDA CONNECTIVITY-START	22°34'29.75"	71°48'58.61"
13	BHALGANDA CONNECTIVITY	22°34'58.65"	71°49'12.34"
14	BHALGANDA CONNECTIVITY-END	22°35'15.41"	71°49'11.10"
15	HADALA CONNECTIVITY-START	22°35'20.36"	71°50'4.5"
16	HADALA CONNECTIVITY	22°35'53.47"	71°50'25.10"
17	HADALA CONNECTIVITY	22°35'58.82"	72°0'53.39"
18	HADALA CONNECTIVITY	22°35'58.67"	72°1'34.38"
19	HADALA CONNECTIVITY	22°35'15.18"	72°2'5.62"
20	HADALA CONNECTIVITY	22°35'36.57"	72°4'52.35"
21	HADALA CONNECTIVITY	22°35'12.18"	72°5'44.4"
22	HADALA CONNECTIVITY	22°35'3.85"	72°5'13.81"
23	HADALA CONNECTIVITY	22°35'42.39"	72°5'41.49"
24	HADALA CONNECTIVITY	22°35'23.53"	72°5'11.19"
25	HADALA CONNECTIVITY	22°35'20.59"	72°5'33.82"
26	HADALA CONNECTIVITY	22°35'5.42"	72°5'15.19"
27	HADALA CONNECTIVITY-END	22°35'15.41"	72°5'12.72"

Sr. No.	DESCRIPTION	LINE NO.	ROUTE
1	SHIYANI CONNECTIVITY	1	
2	RALOL CONNECTIVITY	2	
3	BHALGANDA CONNECTIVITY	3	
4	HADALA CONNECTIVITY	4	

DD	22.08.15	ISSUED FOR PERMISSION	PURV	PRS	MND	
No.		REVISIONS	BY	CHKD	APPD	PAC
GUJARAT GAS LTD. ENGINEERING PLANNING & DESIGN PROJECT : MAP FOR PROTECTED FOREST PERMISSION TITLE : APPROVED MAP SHOWING VERIOUS ROUTE OF PROPOSED GAS PIPELINE FALLING IN PROTECTED FOREST AREA. SCALE : 1:50,000 DRAWING NO : GGL/LIMBD/2015/FP-PF/01 REV : 00						

Gujarat Gas Limited

