


MAP SHOWING ZOOM VIEW DIGITAL MAP WITH PROPOSED PIPELINE ALIGNMENT IN FOREST AREA ALONG WITH NH-11 WITH FOREST AREA COORDINATES

Name of Project : "Replacement of old Pipe Line by DI Pipe Line Malah Headworks to Sewar Fort and Sewar Fort to DEPOT Area, Kanjoli Lines At AMN DEPOT Bharatpur, Distt.- Bharatpur (Rajasthan)".

Proposal No. : FP/RJ/WATER/43853/2020 (Applied Area – 0.2652 Ha)

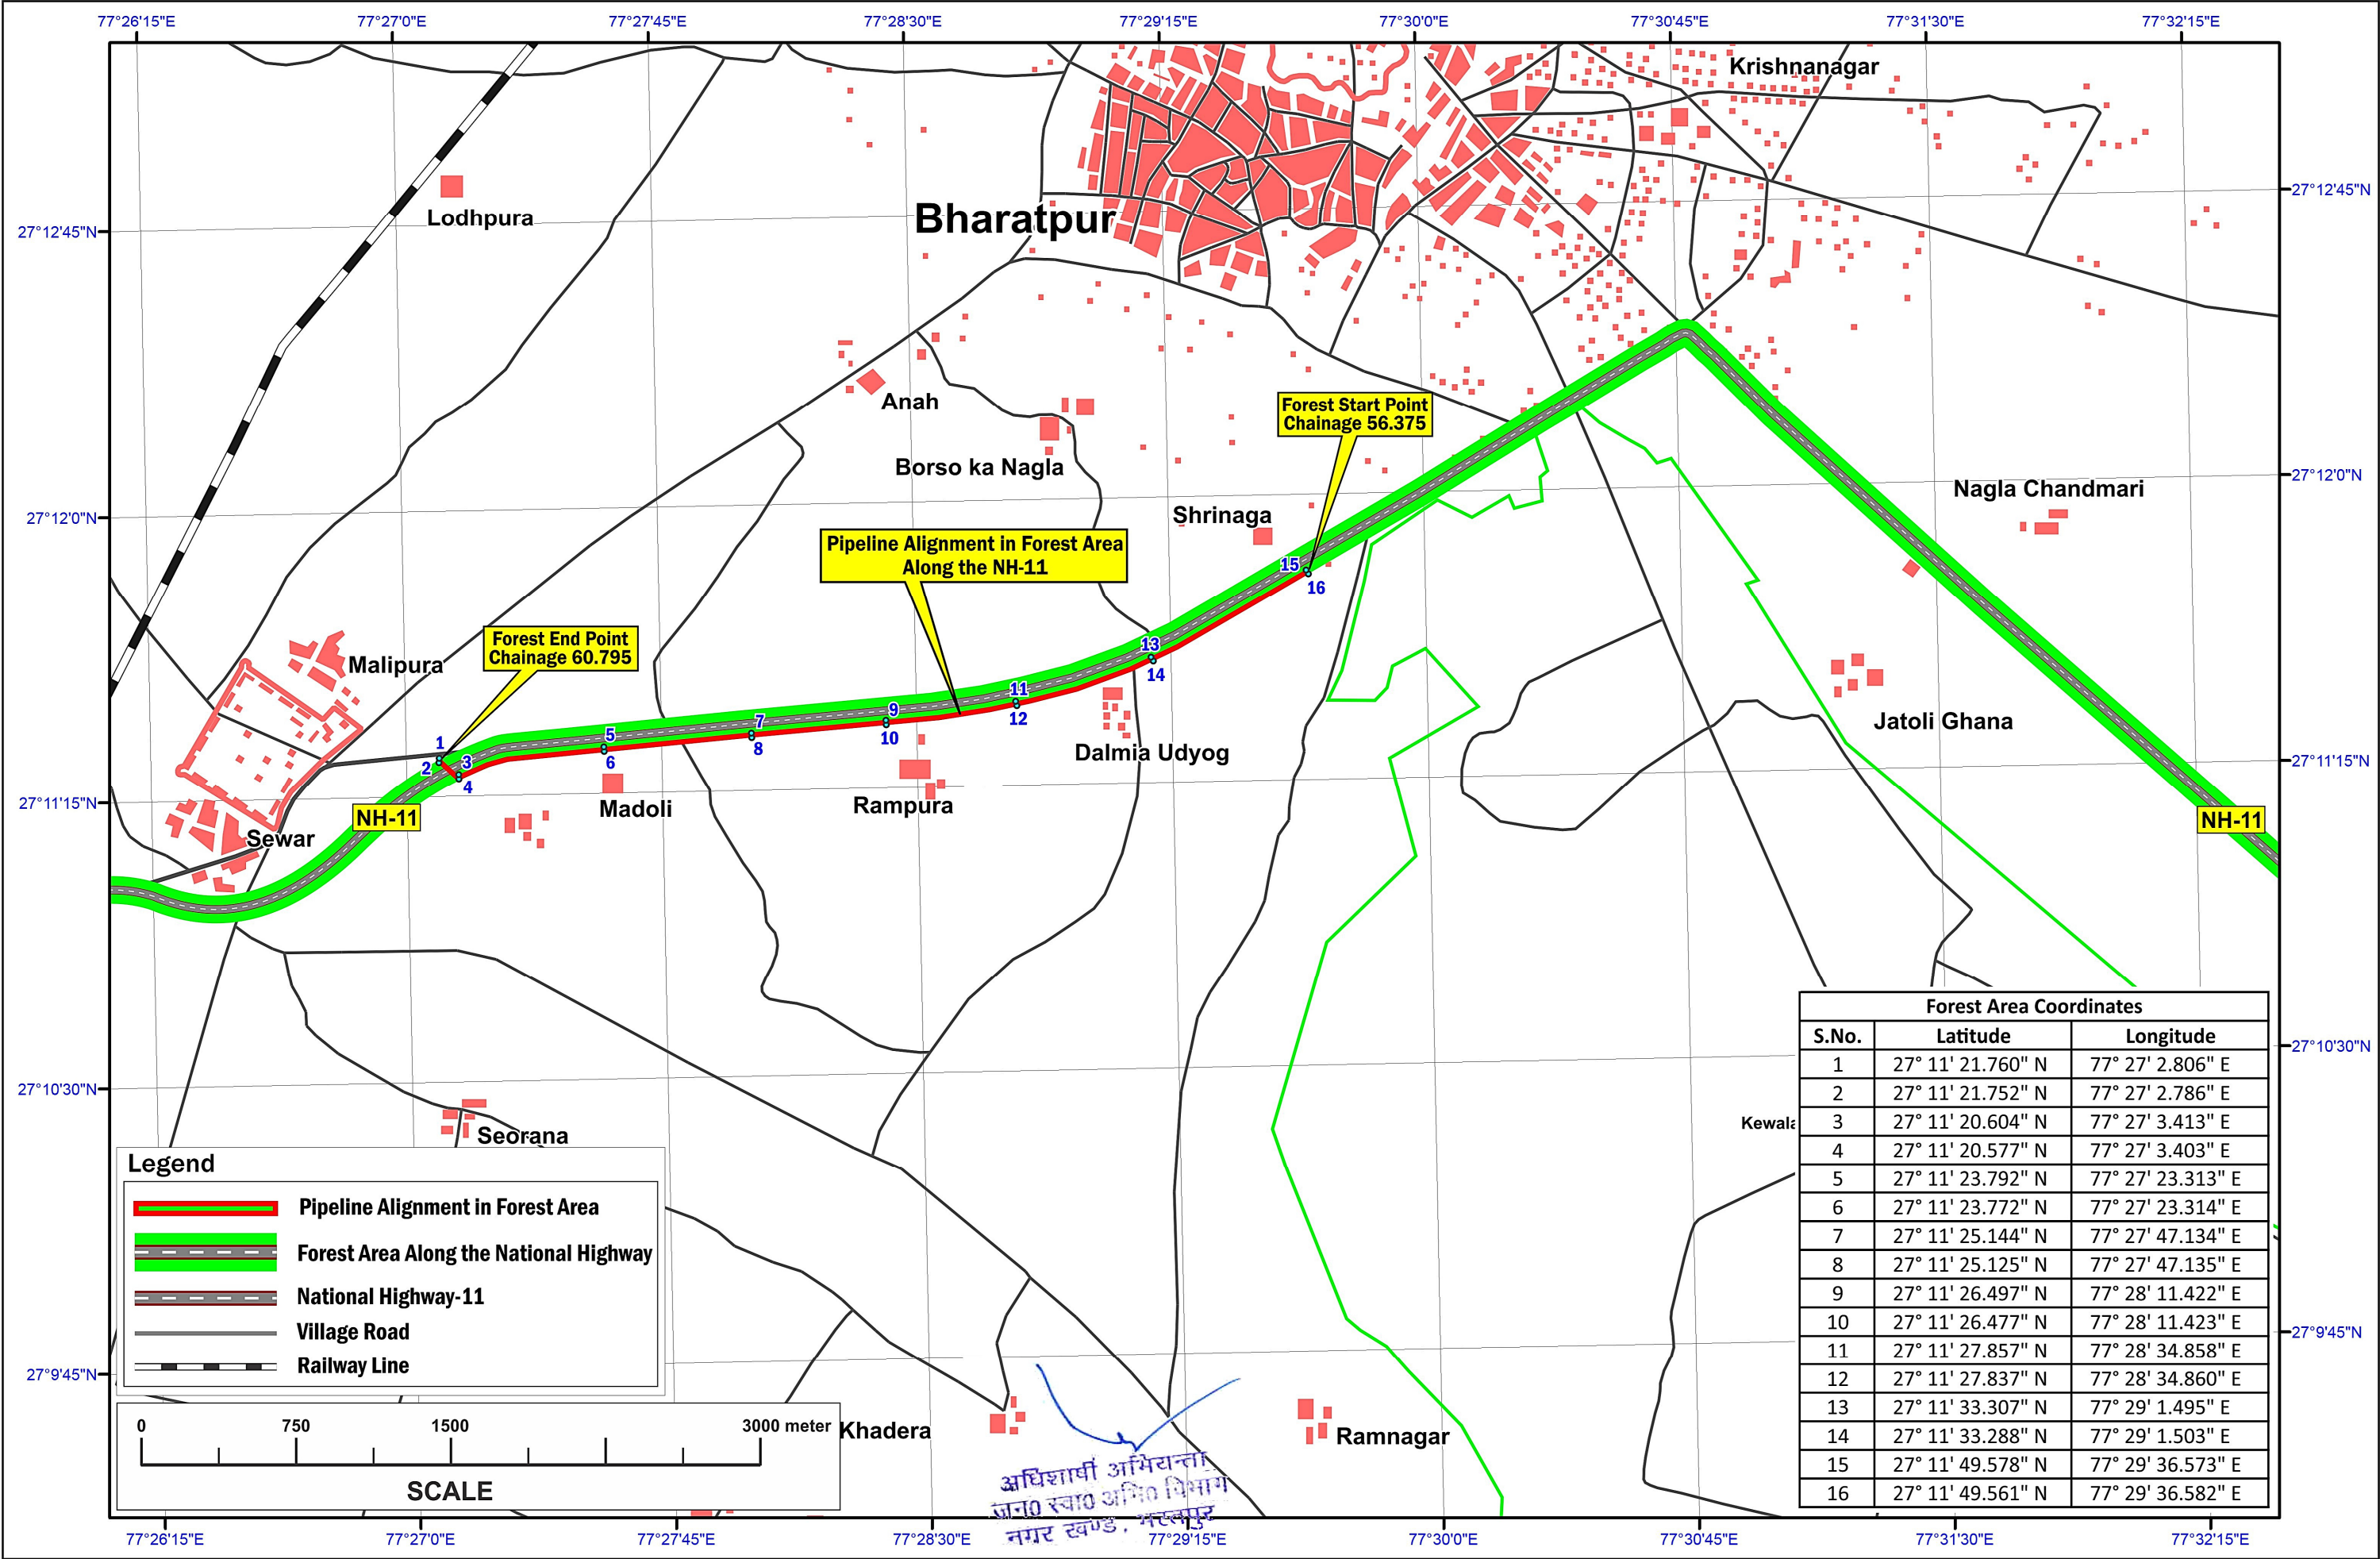

MAP SHOWING DIGITAL MAP WITH PROPOSED PIPELINE ALIGNMENT IN FOREST AREA ALONG WITH NH-11

Name of Project : "Replacement of old Pipe Line by DI Pipe Line Malah Headworks to Sewar Fort and Sewar Fort to DEPOT Area, Kanjoli Lines At AMN DEPOT Bharatpur, Distt.- Bharatpur (Rajasthan)".

Proposal No. : FP/RJ/WATER/43853/2020 (Applied Area - 0.2652 Ha)

