


VILLAGE : VIJAGHAD
TAHASIL : DAHOD
DISTRICT : DAHOD
SURVEY NO . 213 R.F.
SV-12
CH.:135.317KM
LAT.: 22.763282°
LONG.: 74.258531°

BRAHMKHEDA
VILLAGE BOUNDARY
VIJAGHAD

W.Tank

TO BHOPAL

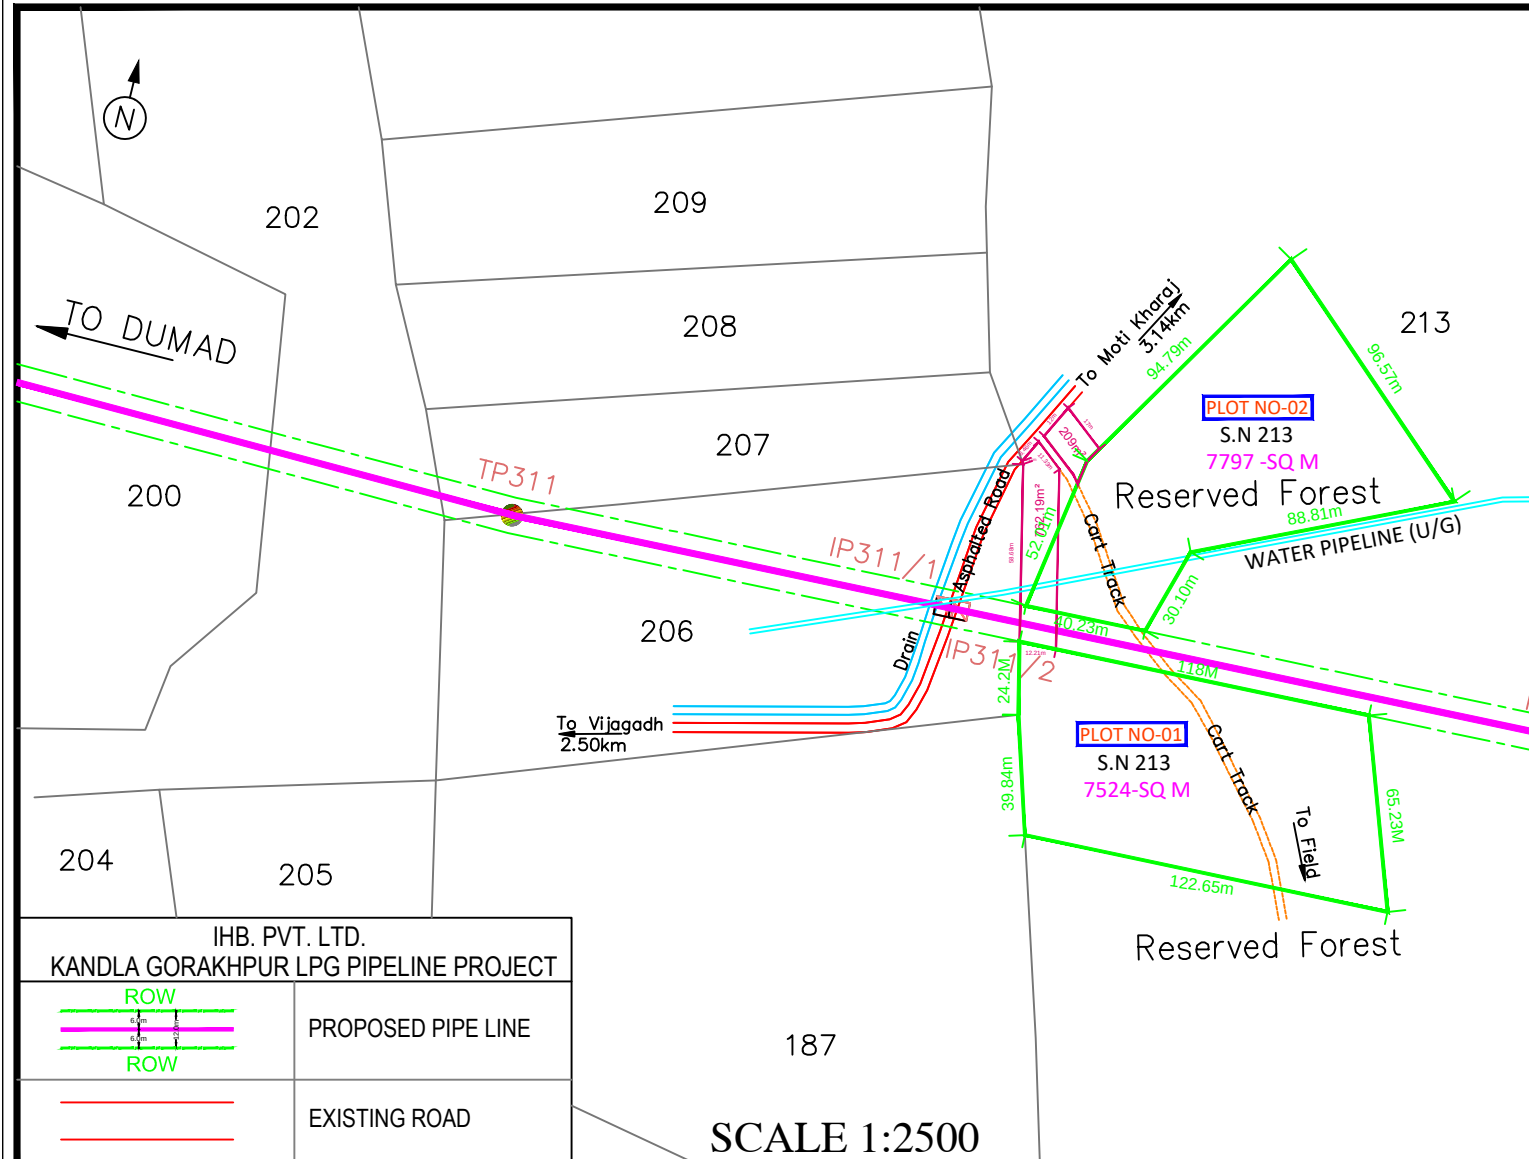

IHB. PVT. LTD. KANDLA GORAKHPUR LPG PIPELINE PROJECT	
	PROPOSED PIPE LINE
	EXISTING ROAD
	PROPOSED S.V. PLOT

SCALE 1:2500

Plot No.01 SY.NO 213 SV AREA: 7524m² SV ROAD AREA: 762.19m² (PROPOSED FOREST LAND FOR DIVERSION)
Plot No.02 SY.NO 213 SV AREA: 7797m² SV ROAD AREA: 209m² (ALTERNATIVE FOREST LAND FOR DIVERSION)

Chandra Shekhar
Dy. General Manager (PJ)
IHB Private Limited
Central Construction Office
IOCL, Sabarmati Terminal,
Near O Cabin, Sabarmati,
Ahmedabad-380019