


<<< NAZIMABAD

KOTADWAR>>>

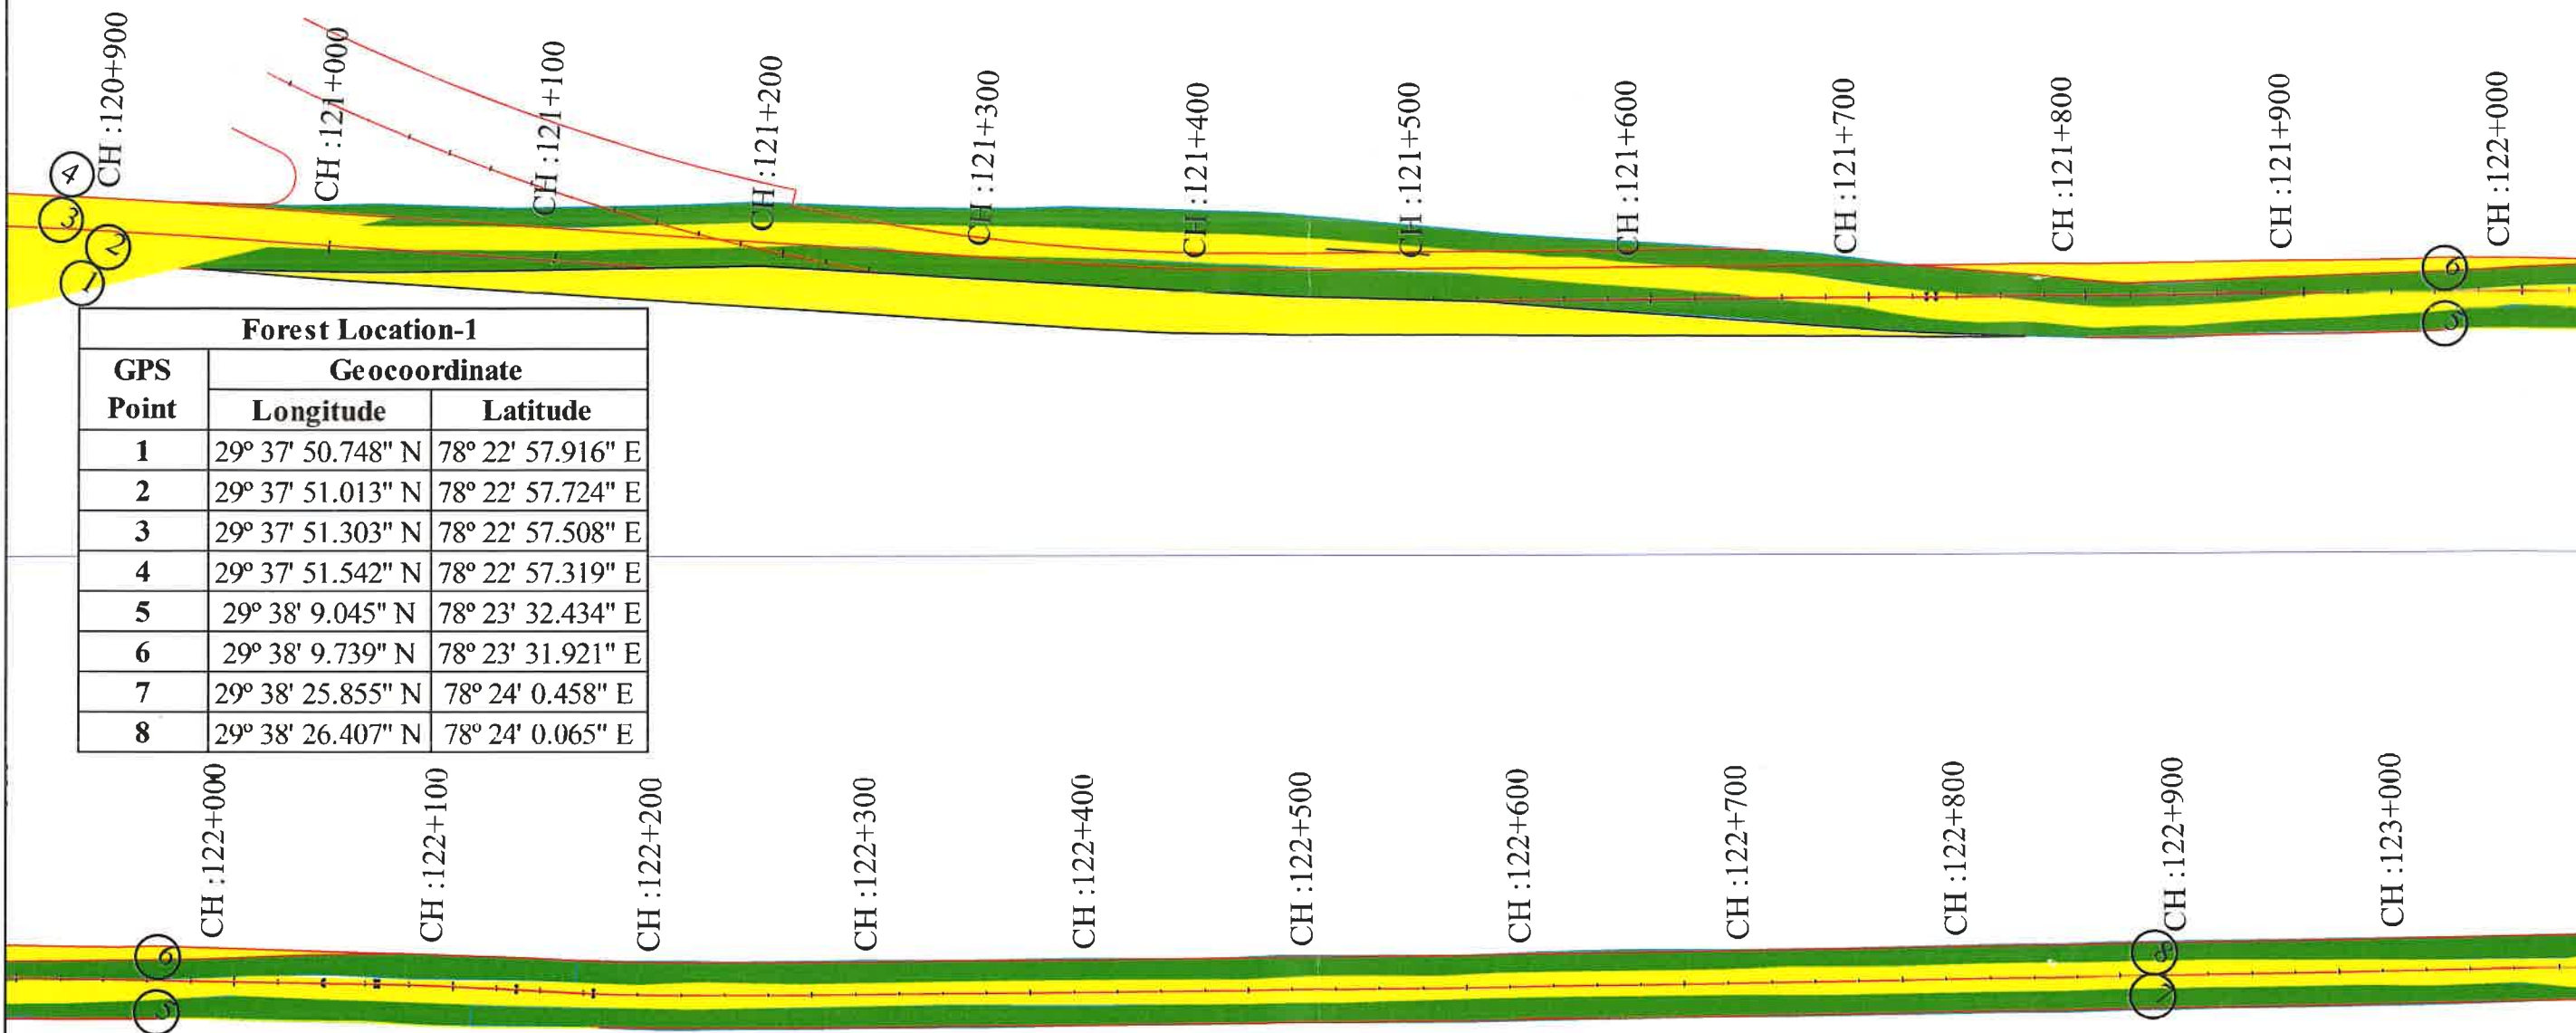

[Signature]

Dinesh Kumar Chaturvedi
Project Director
National Highways Authority of India
PIU - Meerut

LEGEND

PROW	
PROPOSED CENTER LINE	
NON-Forest Land	
RIVER	
FOREST LAND PROPOSED FOR DIVERSION	

Client : NATIONAL HIGHWAYS AUTHORITY OF INDIA
(Ministry of Road Transport & Highways Govt. of India)

Project: Development of section of NH-119 from 2-lane to 2-lane with paved shoulder from Existing chainage 120+900 to 138+635
(Design Chainage 120+900 to 137+760) under Bharatmala Pariyojana (Lot-4/Package-2) in the state of Uttar Pradesh

Drawing Title :
DGPS MAP
Ch. 120+900 to 123+000


Consultant :

S.A. Infrastructure Consultants Pvt. Ltd.
119/A, 11 Floor Tower A-11, Ansal Corporate Park,
Plot No. 7A/1, Sector 142, Noida-201301 (Uttar Pradesh)
Phone No- 0120-6148000 Fax-0120-6148000

SCALE : 1:2000
Sheet : 01 OF 9
DATE : JANUARY- 2022
Paper Size A3

<<< NAZIMABAD

KOTADWAR>>>

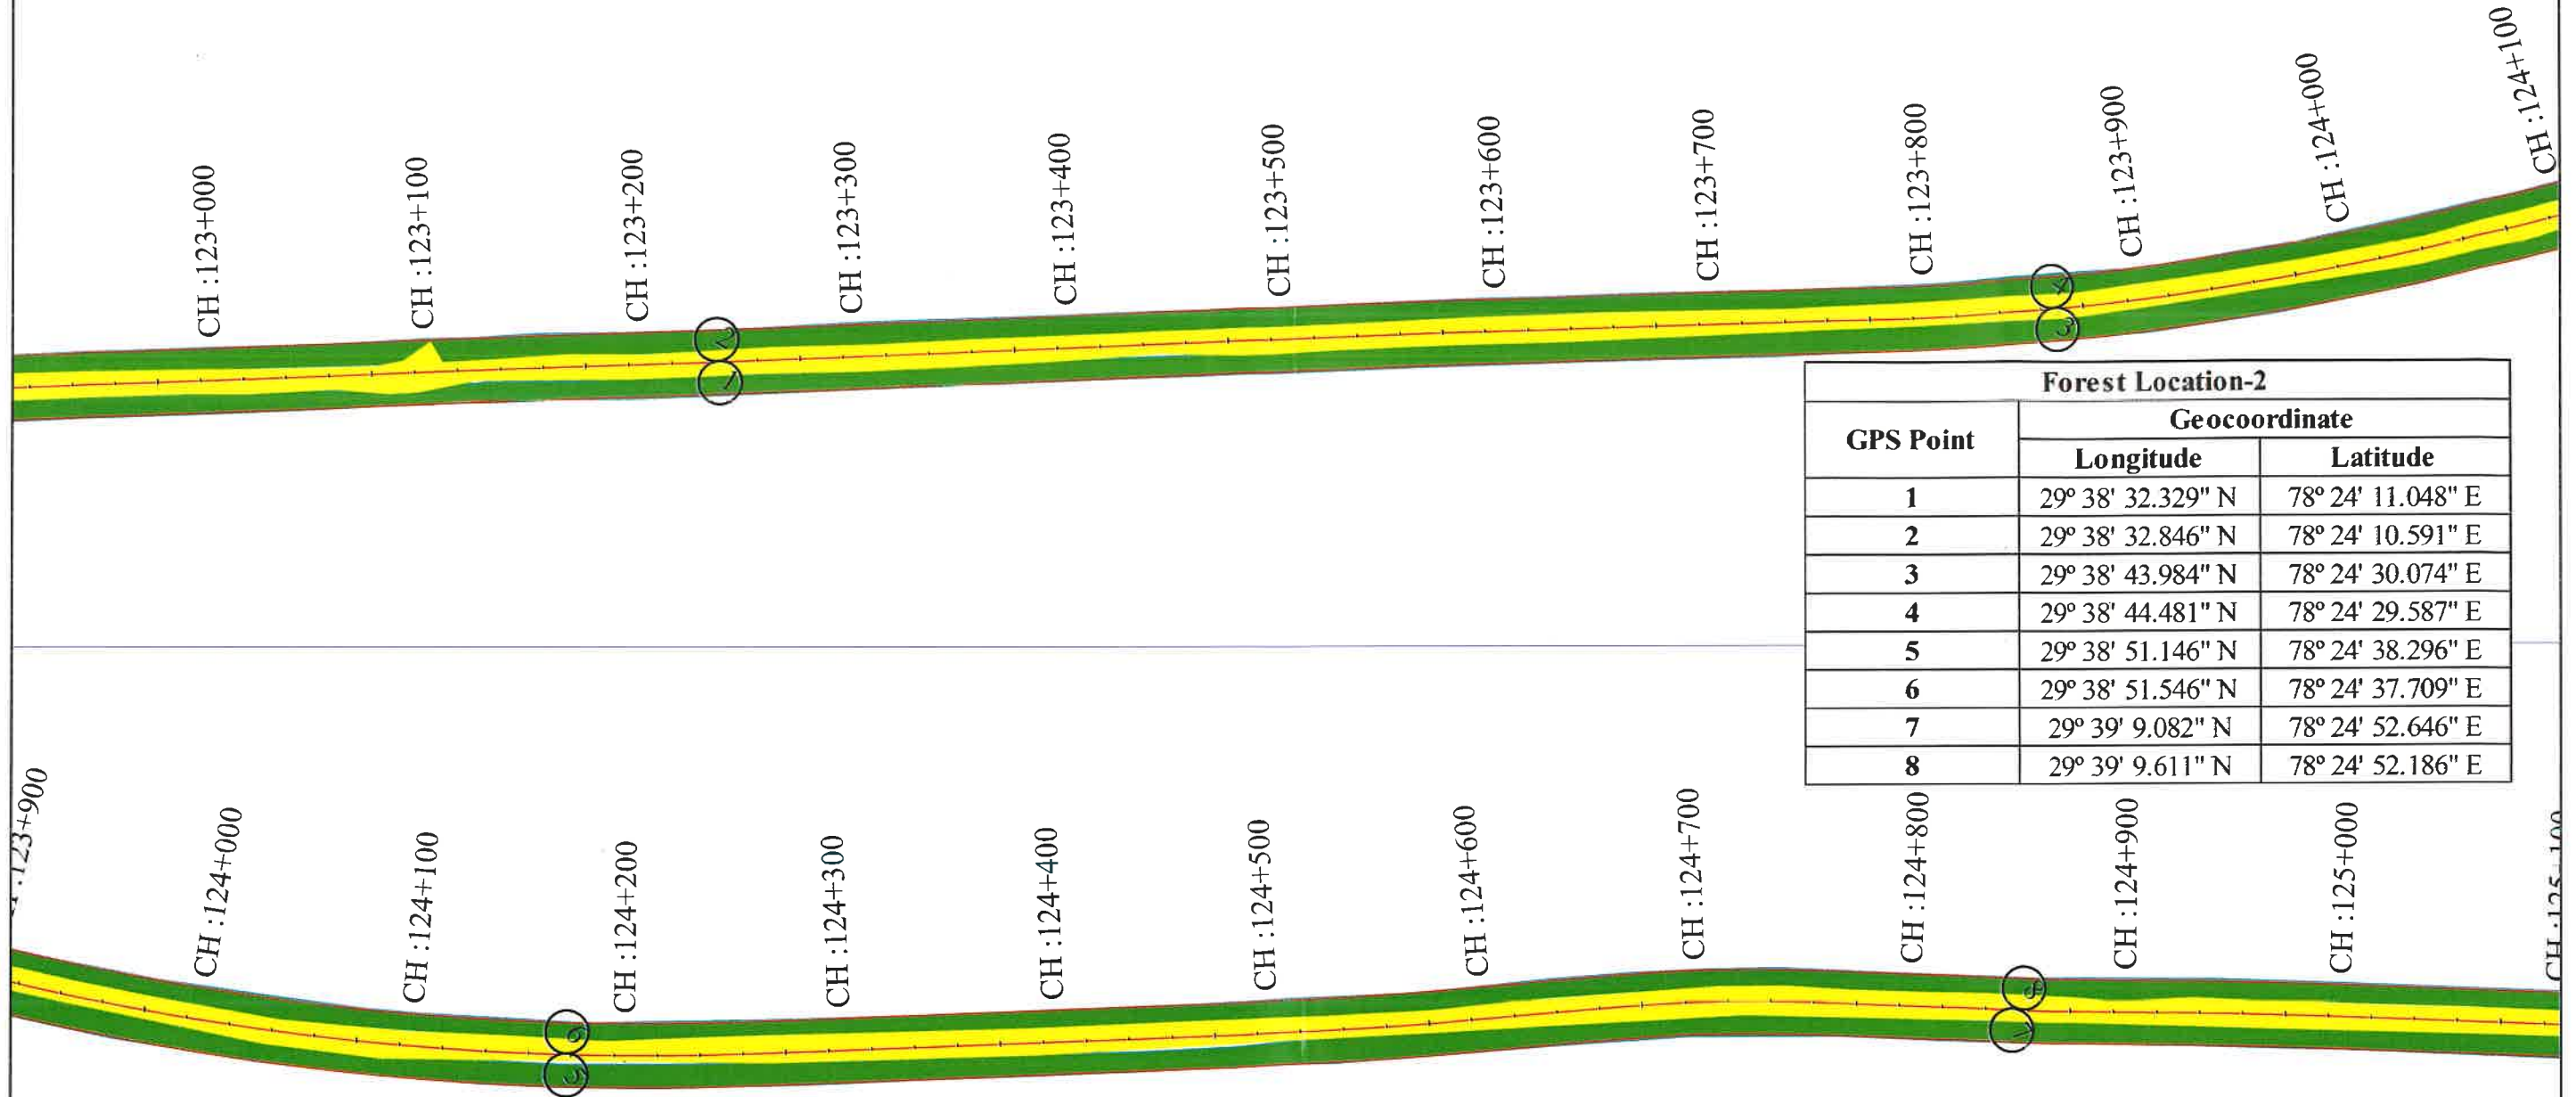

GPS Point	Forest Location-2	
	Geocoordinate	
	Longitude	Latitude
1	29° 38' 32.329" N	78° 24' 11.048" E
2	29° 38' 32.846" N	78° 24' 10.591" E
3	29° 38' 43.984" N	78° 24' 30.074" E
4	29° 38' 44.481" N	78° 24' 29.587" E
5	29° 38' 51.146" N	78° 24' 38.296" E
6	29° 38' 51.546" N	78° 24' 37.709" E
7	29° 39' 9.082" N	78° 24' 52.646" E
8	29° 39' 9.611" N	78° 24' 52.186" E


Dinesh Kumar Chaturvedi
Project Director
National Highways Authority of India
PIU - Meerut

LEGEND	
PROW	
PROPOSED CENTER LINE	
NON-Forest Land	
RIVER	
FOREST LAND PROPOSED FOR DIVERSION	

Client :  NATIONAL HIGHWAYS AUTHORITY OF INDIA
(Ministry of Road, Transport & Highways, Govt. of India)

Project: **Development of section of NH-119 from 2-lane to 2-lane with paved shoulder from Existing chainage 120+900 to 138+635**
(Design Chainage 120+900 to 137+760) under Bharatmala Pariyojana (Lot-4/Package-2) in the state of Uttar Pradesh

Drawing Title :
DGPS MAP
Ch. 123+000 to 125+000

Consultant :
 S.A. Infrastructure Consultants Pvt. Ltd.
1101A, 11 Floor Tower A-II, Ansal Corporate Park,
Plot No. 7A/1, Sector 1-42, Noida-201301 (Uttar Pradesh)
Phone No: 0120-6148000 Fax: 0120-6148000

SCALE: 1:2000
Sheet : 02 OF 9
DATE: JANUARY-2022
Paper Size: A3

<<< NAZIMABAD

KOTADWAR>>>

CH : 124+900

CH : 125+000

CH : 125+100

CH : 125+200

CH : 125+300

CH : 125+400

CH : 125+500

CH : 125+600

CH : 125+700

CH : 125+800

CH : 125+900

CH : 126+000

CH : 125+900

CH : 126+000

CH : 126+100

CH : 126+200

CH : 126+300

CH : 126+400

CH : 126+500

CH : 126+600

CH : 126+700

CH : 126+800

CH : 126+900

CH : 127+000

Forest Location-3

GPS Point	Geocoordinate	
	Longitude	Latitude
1	29° 39' 19.246" N	78° 25' 1.848" E
2	29° 39' 19.616" N	78° 25' 1.23" E
3	29° 39' 35.49" N	78° 25' 14.181" E
4	29° 39' 35.762" N	78° 25' 13.503" E
5	29° 39' 46.401" N	78° 25' 22.014" E
6	29° 39' 46.64" N	78° 25' 21.304" E
7	29° 40' 3.961" N	78° 25' 34.523" E
8	29° 40' 4.157" N	78° 25' 33.787" E

LEGEND

PROW	
PROPOSED CENTER LINE	
NON-Forest Land	
RIVER	
FOREST LAND PROPOSED FOR DIVERSION	

Client : NATIONAL HIGHWAYS AUTHORITY OF INDIA
(Ministry of Road, Transport & Highways, Govt. of India)

Project: Development of section of NH-119 from 2-lane to 2-lane with paved shoulder from Existing chainage 120+900 to 138+635
(Design Chainage 120+900 to 137+760) under Bharatmala Pariyojana (Lot-4/Package-2) in the state of Uttar Pradesh

Drawing Title :
DGPS MAP
Ch. 125+000 to 127+000

Consultant :

S.A. Infrastructure Consultants Pvt. Ltd.
1101A, 11 Floor, Tower A-II, Ansari Corporate Park,
Plot No. 7A/1, Sector 142, Noida-201301 (Uttar Pradesh)
Phone No- 01204614800 Fax-01204614800

SCALE : 1:2000
Sheet : 03 OF 9
DATE : JANUARY- 2022
Paper Size A3

Dinesh Kumar Chaturvedi
Project Director
National Highways Authority of India
PIU - Meerut

<<< NAZIMABAD

KOTADWAR>>>

CH :127+000

CH :127+100

CH :127+200

CH :127+300

CH :127+400

CH :127+500

CH :127+600

CH :127+700

CH :127+800

CH :127+900

CH :128+000

CH :128+000

CH :128+100

CH :128+200

CH :128+300

CH :128+400

CH :128+500

CH :128+600

CH :128+700

CH :128+800

CH :128+900

CH :129+000

CH :129+100

Forest Location-4		
GPS Point	Geocoordinate	
	Longitude	Latitude
1	29° 40' 11.88" N	78° 25' 40.243" E
2	29° 40' 12.326" N	78° 25' 39.665" E
3	29° 40' 32.963" N	78° 26' 4.149" E
4	29° 40' 33.393" N	78° 26' 3.59" E
5	29° 40' 37.065" N	78° 26' 8.833" E
6	29° 40' 37.584" N	78° 26' 8.375" E
7	29° 40' 52.698" N	78° 26' 26.164" E
8	29° 40' 53.37" N	78° 26' 25.366" E

LEGEND

PROW	— PROW —
PROPOSED CENTER LINE	—
NON-Forest Land	
RIVER	
FOREST LAND PROPOSED FOR DIVERSION	

Client : NATIONAL HIGHWAYS AUTHORITY OF INDIA
(Ministry of Road, Transport & Highways, Govt. of India)

Project: Development of section of NH-119 from 2-lane to 2-lane with paved shoulder from Existing chainage 120+900 to 138+635
(Design Chainage 120+900 to 137+760) under Bharatmala Pariyojana (Lot-4/Package-2) in the state of Uttar Pradesh

Drawing Title :
DGPS MAP
Ch. 127+000 to 129+000

Consultant :
S.A. Infrastructure Consultants Pvt. Ltd.
1101A, 11 Floor Tower A-II, Ansal Corporate Park,
Plot No. 7A/1, Sector 142, Noida-201301 (Uttar Pradesh)
Phone No- 0120-6148000 Fax-0120-6148090

SCALE : 1:2000
Sheet: 04 OF 9
DATE : JANUARY-2022
Paper Size A3

Dinesh Kumar Chaturvedi

Dinesh Kumar Chaturvedi
Project Director
National Highways Authority of India
PIU - Meerut

<<< NAZIMABAD

KOTADWAR>>>



Forest Location-5		
GPS Point	Geocoordinate	
	Longitude	Latitude
1	29° 41' 0.051" N	78° 26' 30.726" E
2	29° 41' 0.538" N	78° 26' 29.578" E
3	29° 41' 21.838" N	78° 26' 33.554" E
4	29° 41' 21.787" N	78° 26' 32.688" E
5	29° 41' 34.183" N	78° 26' 36.932" E
6	29° 41' 34.53" N	78° 26' 35.678" E
7	29° 41' 48.498" N	78° 26' 51.734" E
8	29° 41' 48.902" N	78° 26' 50.967" E

LEGEND	
PROW	— PROW — PROW —
PROPOSED CENTER LINE	—
NON-Forest Land	
RIVER	
FOREST LAND PROPOSED FOR DIVERSION	

Client : NATIONAL HIGHWAYS AUTHORITY OF INDIA
(Ministry of Road, Transport & Highways, Govt. of India)

Project: Development of section of NH-119 from 2-lane to 2-lane with paved shoulder from Existing chainage 120+900 to 138+635
(Design Chainage 120+900 to 137+760) under Bharatmala Pariyojana (Lot-4/Package-2) in the state of Uttar Pradesh

Drawing Title :
DGPS MAP
Ch. 129+000 to 131+000

Consultant :
S.A. Infrastructure Consultants Pvt. Ltd.
1101A, 11 Floor Tower A-II, Ansal Corporate Park,
Plot No. 7A/1, Sector 142, Noida-201301 (Uttar Pradesh)
Phone No- 0120-6148099 Fax-0120-6148090

SCALE : 1:2000
Sheet : 05 OF 9
DATE : JANUARY- 2022
Paper Size A3


Dinesh Kumar Chaturvedi
Project Director
National Highways Authority of India
PIU - Meerut

<<< NAZIMABAD

KOTADWAR>>>



Forest Location-6		
GPS Point	Geocoordinate	
	Longitude	Latitude
1	29° 41' 0.713" N	78° 27' 3.675" E
2	29° 41' 1.217" N	78° 27' 3.394" E
3	29° 41' 22.788" N	78° 27' 21.758" E
4	29° 41' 22.745" N	78° 27' 21.281" E
5	29° 41' 35.221" N	78° 27' 29.803" E
6	29° 41' 35.573" N	78° 27' 28.791" E
7	29° 41' 49.609" N	78° 27' 48.659" E
8	29° 41' 50.025" N	78° 27' 48.533" E

LEGEND	
PROW	— PROW — PROW —
PROPOSED CENTER LINE	—
NON-Forest Land	
RIVER	
FOREST LAND PROPOSED FOR DIVERSION	

Client: NATIONAL HIGHWAYS AUTHORITY OF INDIA
(Ministry of Road, Transport & Highways Govt. of India)

Project: Development of section of NH-119 from 2-lane to 2-lane with paved shoulder from Existing chainage 120+900 to 138+635
(Design Chainage 120+900 to 137+760) under Bharatmala Pariyojana (Lot-4/Package-2) in the state of Uttar Pradesh

Drawing Title:
DGPS MAP
Ch. 131+000 to 133+000

Consultant:

SA INFRASTRUCTURE


S.A. Infrastructure Consultants Pvt. Ltd.
1101A, 11 Floor, Tower A-II, Ansar Corporate Park,
Plot No. 7A/1, Sector 142, Noida-201301 (Uttar Pradesh)
Phone No- 0120-6148009 Fax-0120-6148090


Dinesh Kumar Chaturvedi
Project Director
National Highways Authority of India
PIU - Meerut

SCALE: 1:2000
Sheet: 06 OF 9
DATE: JANUARY-2022
Paper Size: A3

<<< NAZIMABAD

KOTADWAR>>>

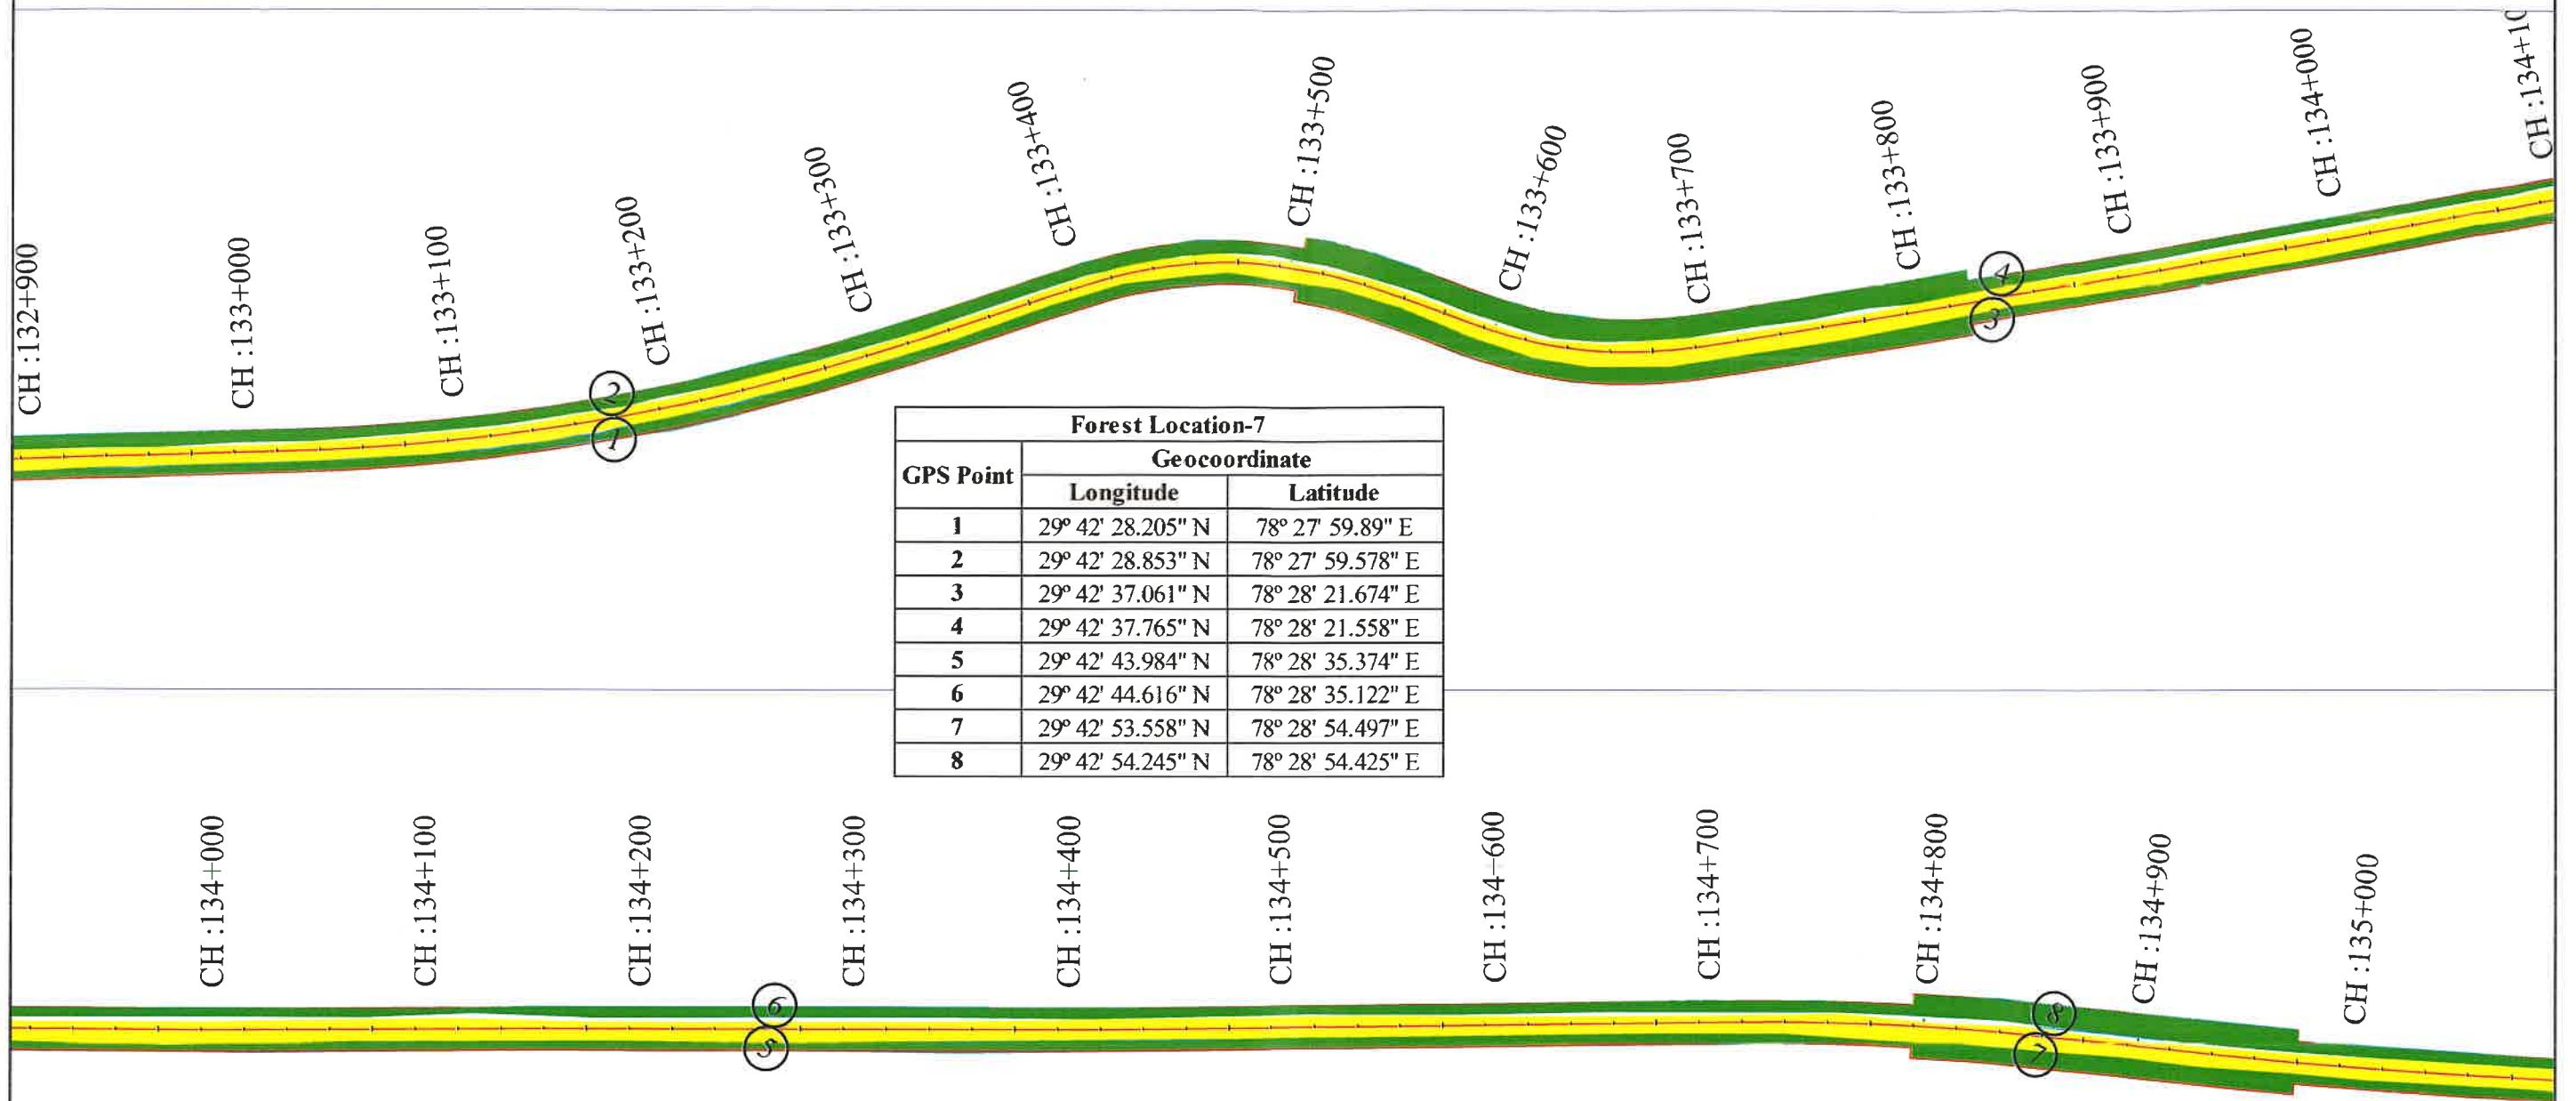

LEGEND

PROW	— PROW — PROW —
PROPOSED CENTER LINE	— — — — —
NON-Forest Land	
RIVER	
FOREST LAND PROPOSED FOR DIVERSION	

Client : NATIONAL HIGHWAYS AUTHORITY OF INDIA
(Ministry of Road, Transport & Highways, Govt. of India)

Project: **Development of section of NH-119 from 2-lane to 2-lane with paved shoulder from Existing chainage 120+900 to 138+635**
(Design Chainage 120+900 to 137+760) under Bharatmala Pariyojana (Lot-4/Package-2) in the state of Uttar Pradesh

Drawing Title :
DGPS MAP
Ch. 133+000 to 135+000

Consultant :
 S.A. INFRASTRUCTURE
CONSULTANTS PVT. LTD.

S.A. Infrastructure Consultants Pvt. Ltd.
1101A, 11 Floor Tower A-II, Ansal Corporate Park,
Plot No. 7A/1, Sector 142, Noida-201301 (Uttar Pradesh)
Phone No- 0120-6148009 Fax-0120-6148060

Dinesh Kumar Chaturvedi
Project Director
National Highways Authority of India
PIU - Meerut

SCALE : 1:2000
Sheet : 07 OF 9
DATE : JANUARY- 2022
Paper Size A3

<<< NAZIMABAD

KOTADWAR>>>

CH :135+000

CH :135+100

CH :135+200

CH :135+300

CH :135+400

CH :135+500

CH :135+600

CH :135+700

CH :135+800

CH :135+900

CH :136+000

CH :136+100

Forest Location-8		
GPS Point	Geocoordinate	
	Longitude	Latitude
1	29° 42' 57.886" N	78° 29' 4.909" E
2	29° 42' 58.485" N	78° 29' 4.563" E
3	29° 43' 9.727" N	78° 29' 27.881" E
4	29° 43' 10.34" N	78° 29' 27.534" E
5	29° 43' 14.466" N	78° 29' 37.698" E
6	29° 43' 15.001" N	78° 29' 37.259" E
7	29° 43' 27.649" N	78° 29' 59.156" E
8	29° 43' 27.856" N	78° 29' 58.399" E

CH :136+000

CH :136+100

CH :136+200

CH :136+300

CH :136+400

CH :136+500

CH :136+600

CH :136+700

CH :136+800

CH :136+900

CH :137+000

CH :137+100

LEGEND

PROW	—PROW—PROW—
PROPOSED CENTER LINE	—
NON-Forest Land	
RIVER	
FOREST LAND PROPOSED FOR DIVERSION	

Client : NATIONAL HIGHWAYS AUTHORITY OF INDIA
(Ministry of Road, Transport & Highways, Govt. of India)

Project: Development of section of NH-119 from 2-lane to 2-lane with paved shoulder from Existing chainage 120+900 to 138+635
(Design Chainage 120+900 to 137+760) under Bharatmala Pariyojana (Lot-4/Package-2) in the state of Uttar Pradesh

Drawing Title :
DGPS MAP
Ch. 135+000 to 137+000


Consultant :
S.A. Infrastructure Consultants Pvt. Ltd.
1101A, 11 Floor Tower A-II, Ansal Corporate Park,
Plot No. 7A/1, Sector 142, Noida-201301 (Uttar Pradesh)
Phone No- 0120-6148000 Fax-0120-6148090

SCALE : 1:2000
Sheet : 08 OF 9
DATE : JANUARY- 2022
Paper Size A3

Dinesh Kumar Chaturvedi
Dinesh Kumar Chaturvedi
Project Director
National Highways Authority of India
PIU - Meerut

<<< NAZIMABAD

KOTADWAR>>>

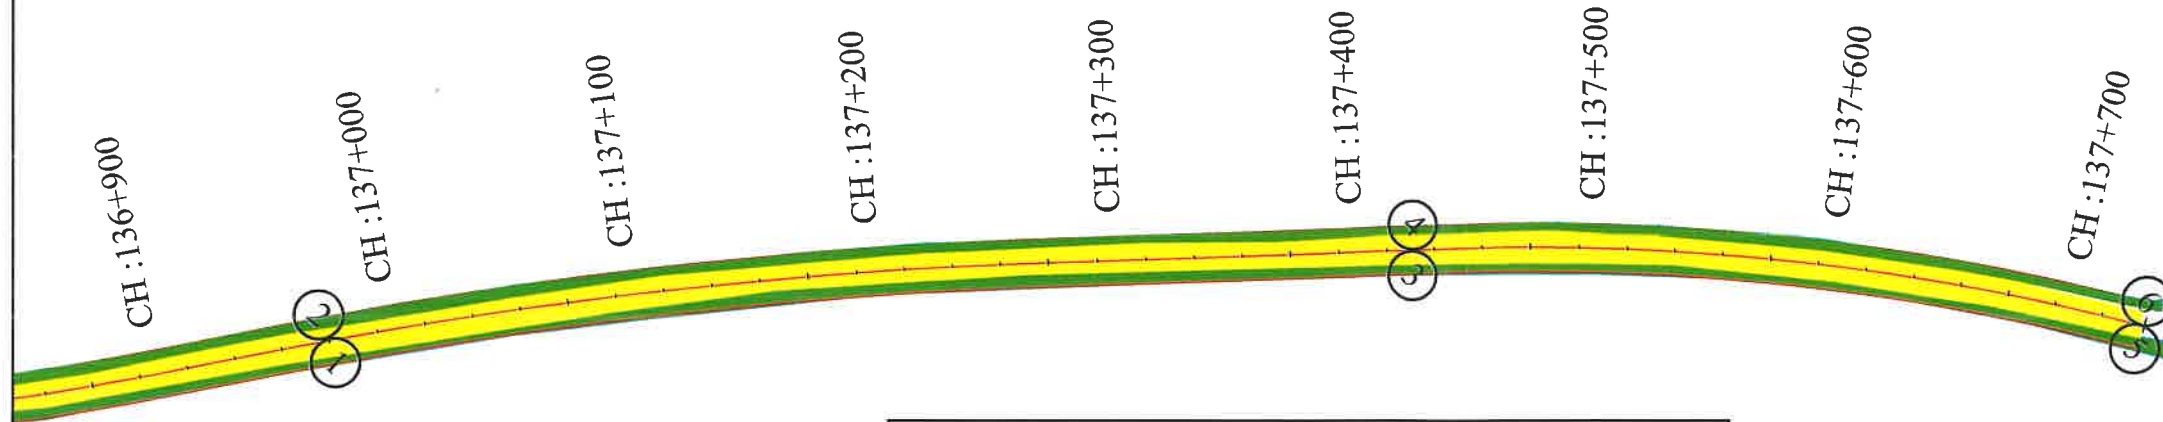

Forest Location-9		
GPS Point	Geocoordinate	
	Longitude	Latitude
1	29° 43' 29.983" N	78° 30' 0.892" E
2	29° 43' 30.279" N	78° 30' 0.185" E
3	29° 43' 41.047" N	78° 30' 11.694" E
4	29° 43' 41.532" N	78° 30' 11.146" E
5	29° 43' 47.22" N	78° 30' 20.418" E
6	29° 43' 47.793" N	78° 30' 20.039" E

G. Chaturvedi

LEGEND

PROW	
PROPOSED CENTER LINE	
NON-Forest Land	
RIVER	
FOREST LAND PROPOSED FOR DIVERSION	

Client : NATIONAL HIGHWAYS AUTHORITY OF INDIA
(Ministry of Road, Transport & Highways, Govt. of India)

Project: **Development of section of NH-119 from 2-lane to 2-lane with paved shoulder from Existing chainage 120+900 to 138+635**
(Design Chainage 120+900 to 137+760) under Bharatmala Pariyojana (Lot-4/Package-2) in the state of Uttar Pradesh

Drawing Title :
DGPS MAP
Ch. 136+900 to 137+700

Consultant :
 S.A. Infrastructure Consultants Pvt. Ltd.
1101A, 11 Floor Tower A-II, Ansal Corporate Park,
Plot No. 7A/1, Sector 142, Noida-201301 (Uttar Pradesh)
Phone No- 0120-6148000 Fax-0120-6148090

SCALE : 1:2000
Sheet : 09 OF 9
DATE : JANUARY- 2022
Paper Size A3