


PLAN SHOWING COMPENSATORY AFFORESTATION SITE IN VILLAGE KOPSINGA UNDER TEHSIL & DISTRICT SUNDARGARH OF
45.670 ACRE (18.482 HECT.) FOR PROPOSED 4000 MW ULTRA MEGA POWER PROJECT

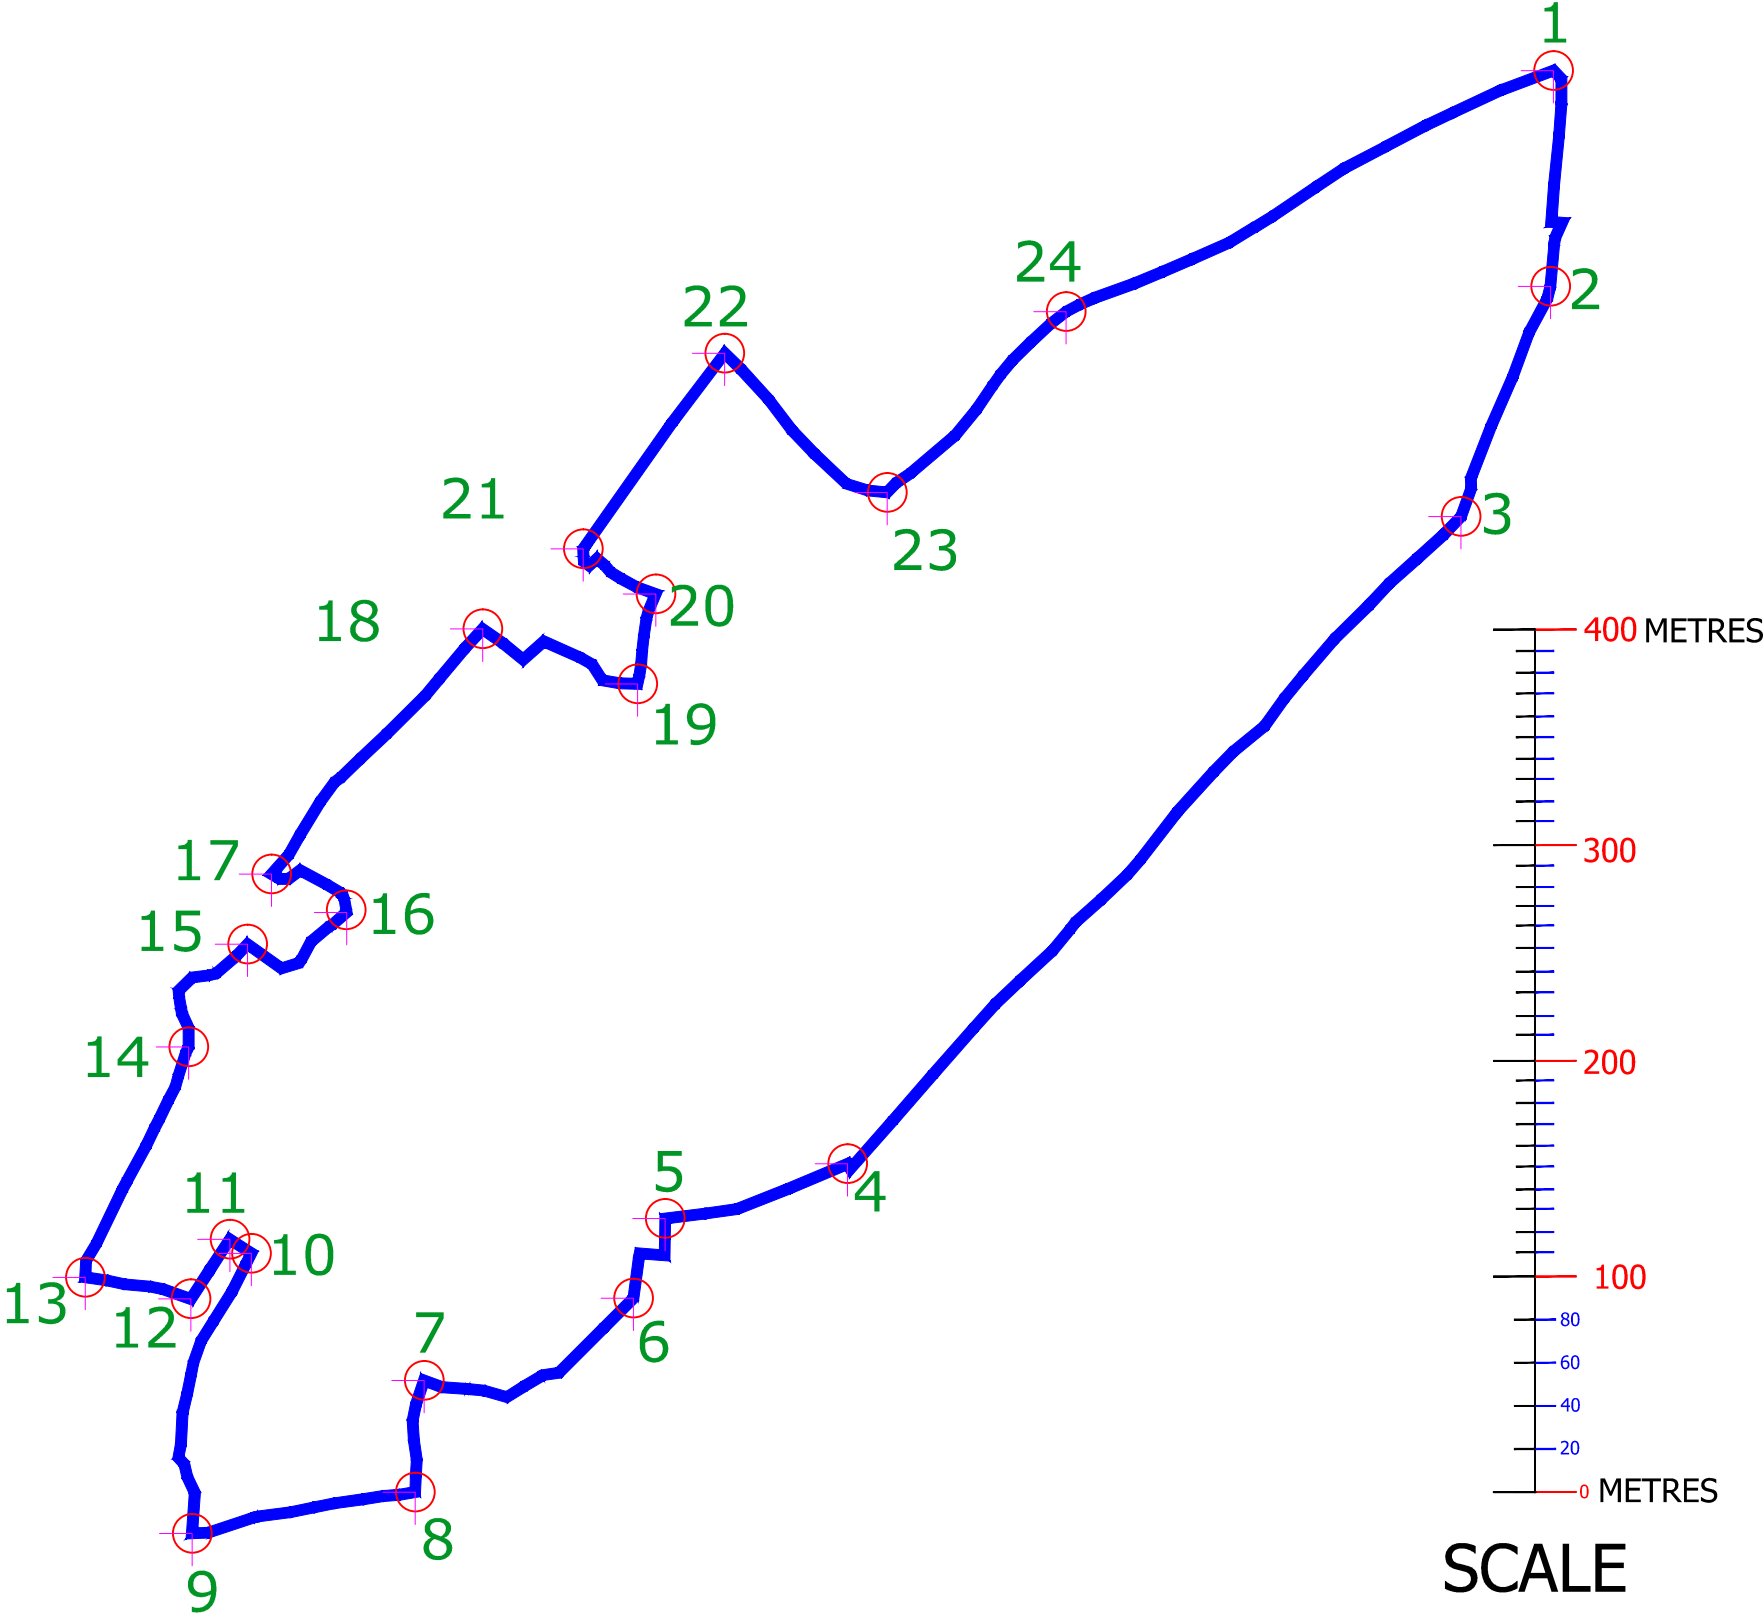

VILLAGE KOPSINGA SHEET NO-1
PS : SUNDARGARH NO-80
TEHSIL : SUNDARGARH
DISTT. : SUNDARGARH



4000 MW Odisha Ultra Mega Power Project Coordinates of New Compensatory Afforestation (CA) Site						
S.No	Easting			Northing		
	Deg.	Minutes	Second	Deg.	Minutes	Second
1	83	59	49	22	4	48
2	83	59	49	22	4	45
3	83	59	48	22	4	41
4	83	59	38	22	4	31
5	83	59	35	22	4	31
6	83	59	34	22	4	29
7	83	59	31	22	4	28
8	83	59	31	22	4	27
9	83	59	27	22	4	26
10	83	59	28	22	4	30
11	83	59	28	22	4	30
12	83	59	27	22	4	29
13	83	59	25	22	4	30
14	83	59	27	22	4	33
15	83	59	28	22	4	35
16	83	59	30	22	4	35
17	83	59	29	22	4	36
18	83	59	32	22	4	39
19	83	59	34	22	4	39
20	83	59	35	22	4	40
21	83	59	34	22	4	41
22	83	59	36	22	4	44
23	83	59	39	22	4	42
24	83	59	41	22	4	44