


LAYING OF 33 KV YLPE 1x630 Sq mm UG CABLE FROM
MAMBAKKAM 110 KV SS TO PUTHUPAKKAM 33 KV SS.

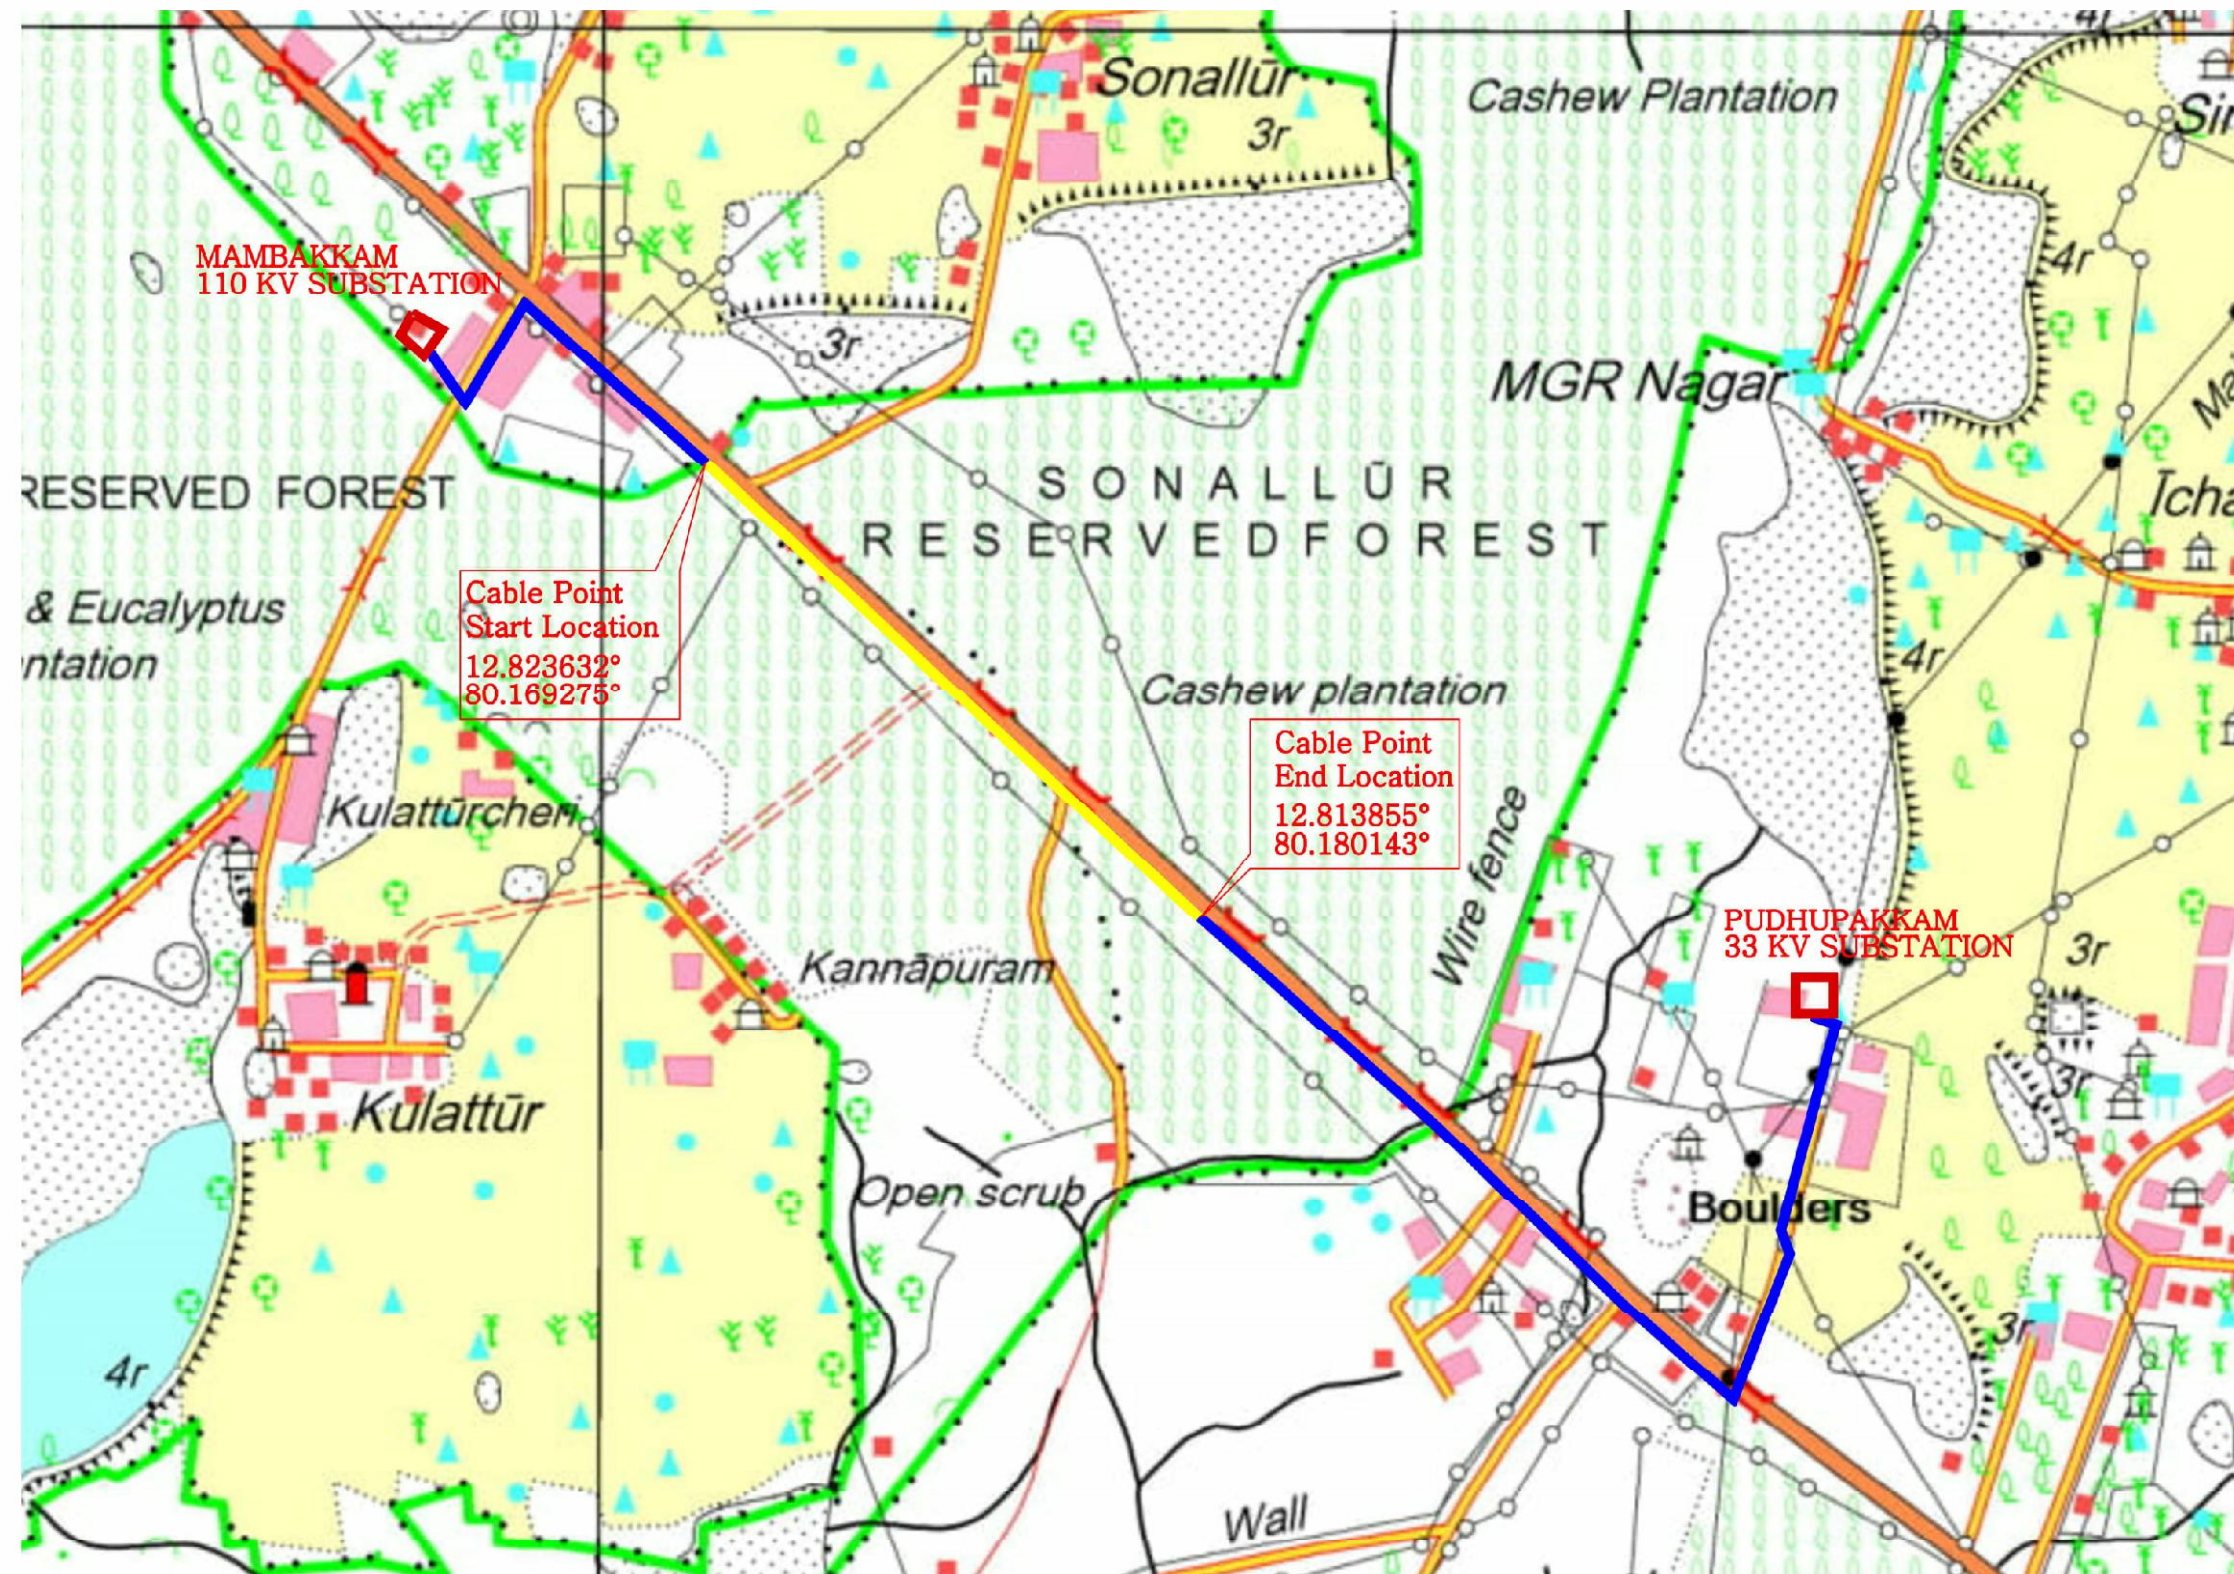

- SUB STATION
- NON FOREST LAND
- FOREST LAND-1.60 Km