


TOPOSHEET SHOWING FOREST & NON-FOREST LAND IN PROJECT ALIGNMENT

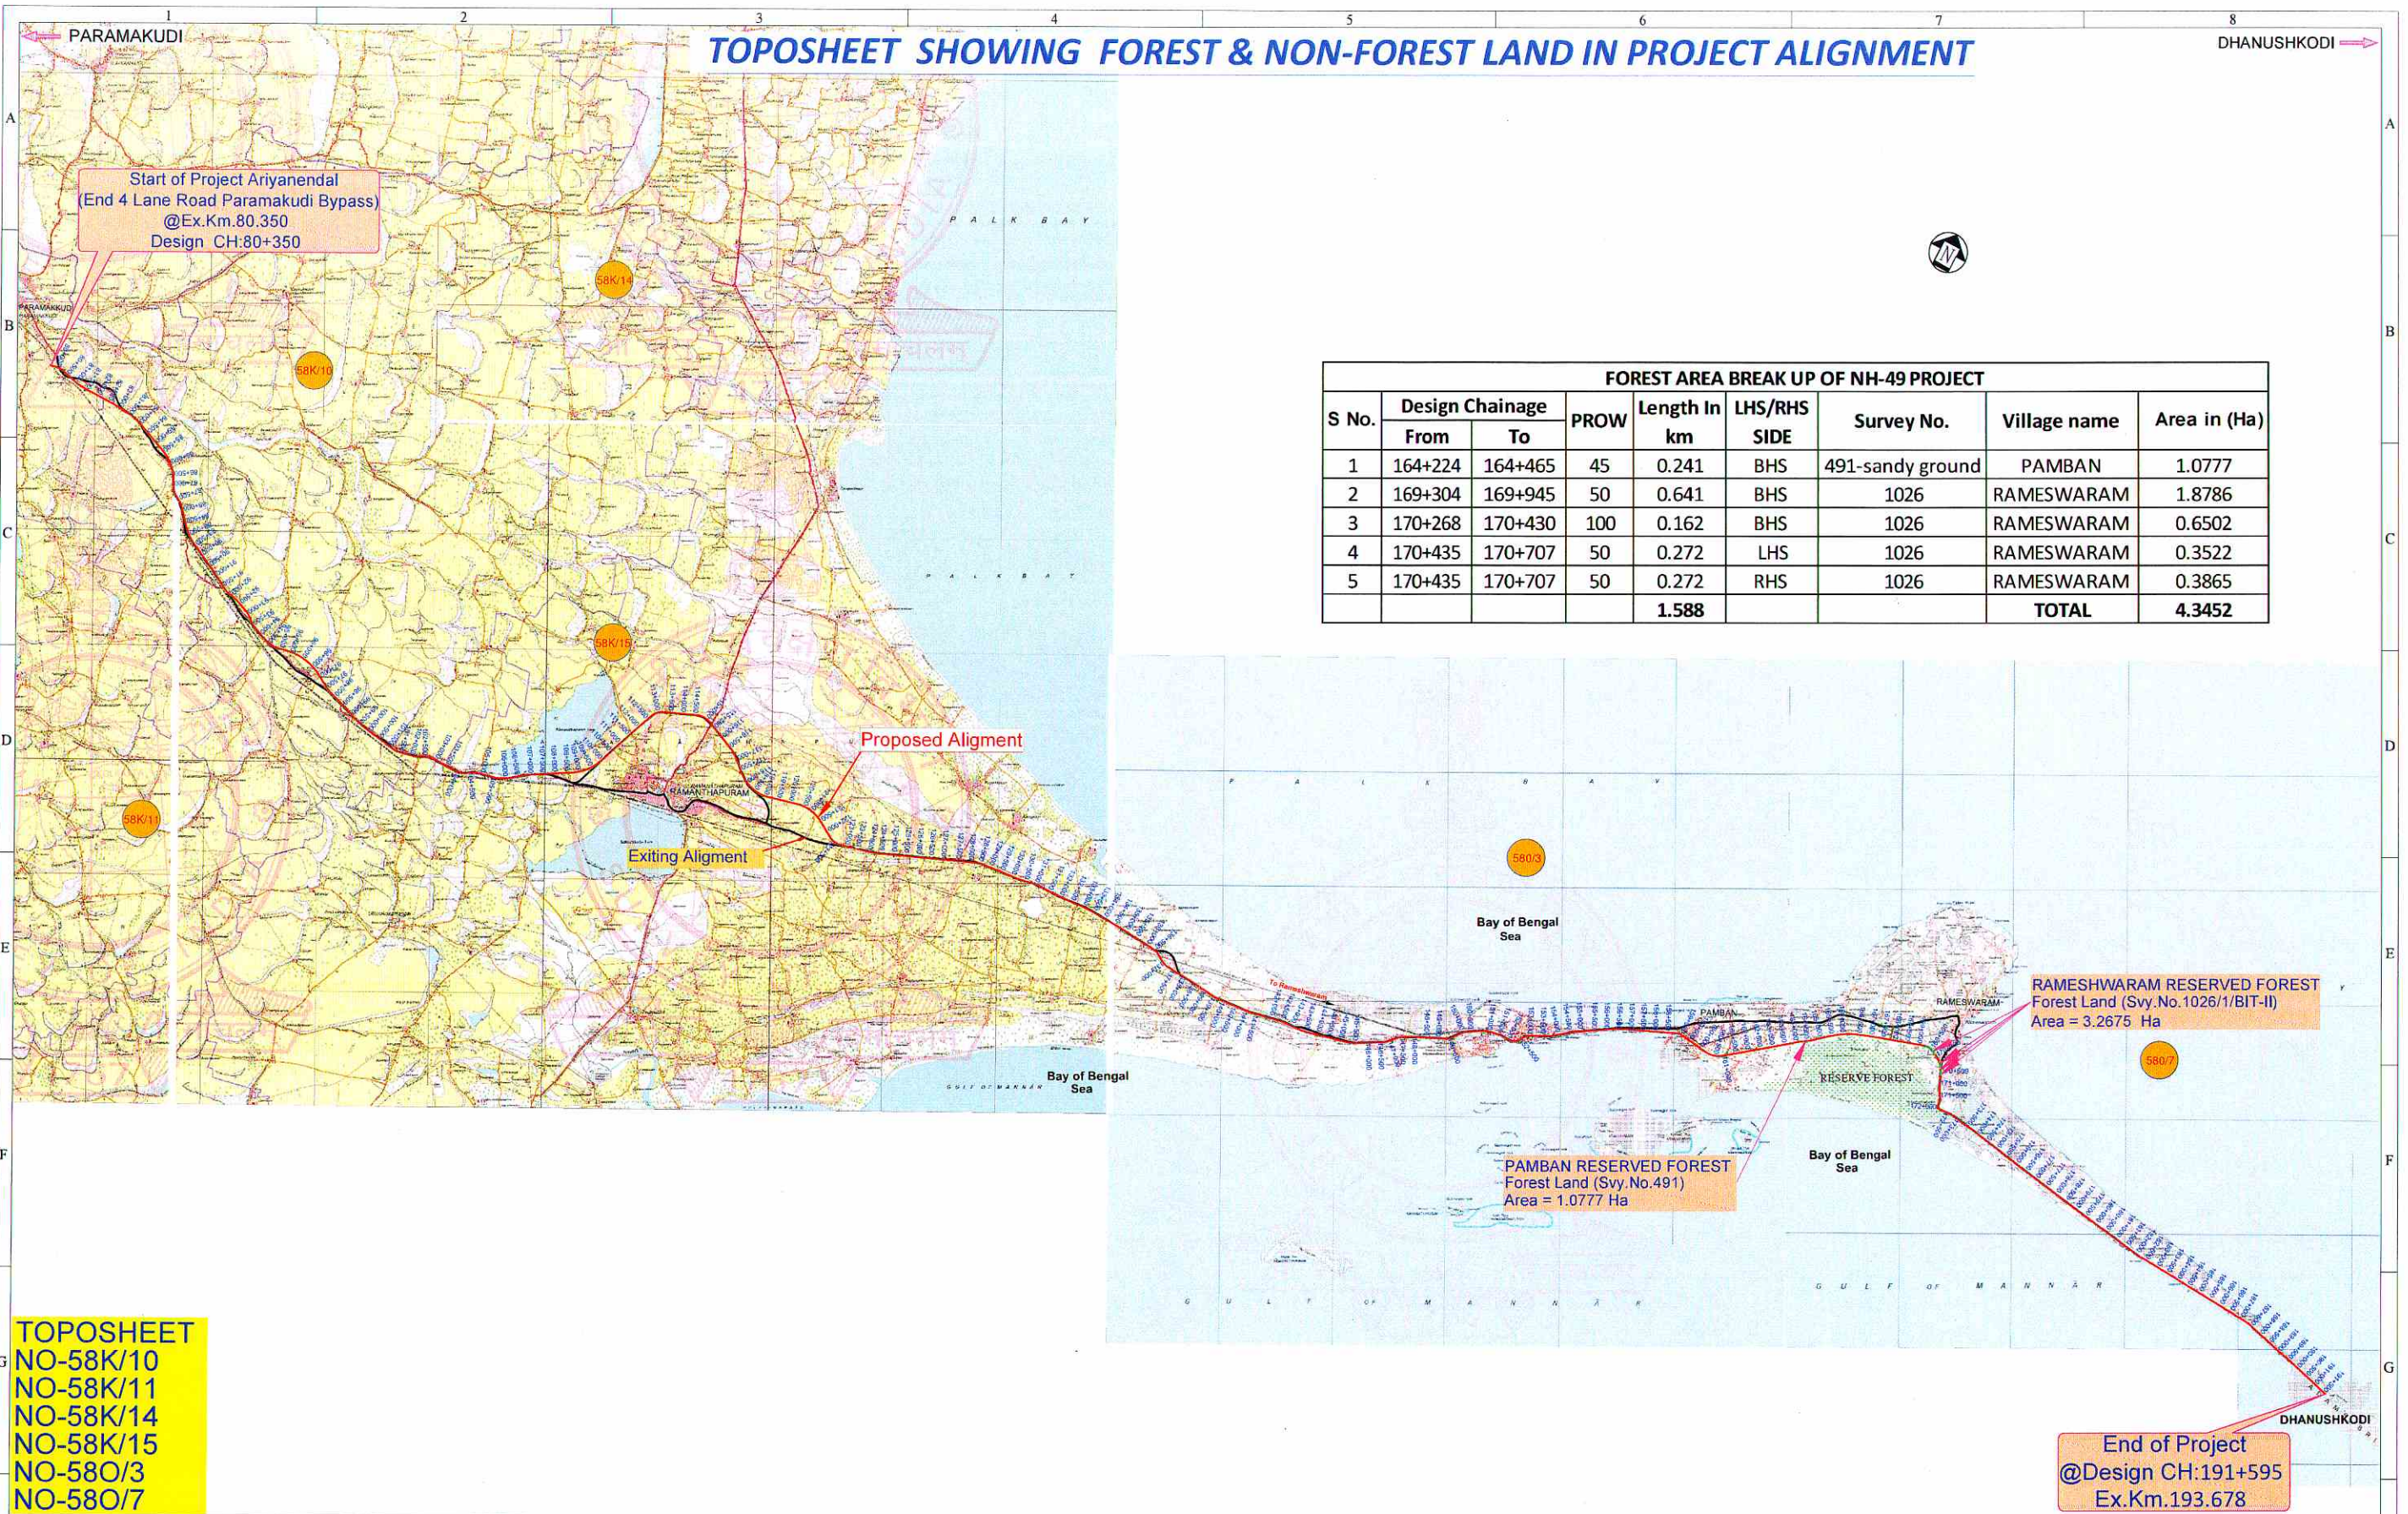

FOREST AREA BREAK UP OF NH-49 PROJECT								
S No.	Design Chainage		PROW	Length In km	LHS/RHS SIDE	Survey No.	Village name	Area in (Ha)
	From	To						
1	164+224	164+465	45	0.241	BHS	491-sandy ground	PAMBAN	1.0777
2	169+304	169+945	50	0.641	BHS	1026	RAMESWARAM	1.8786
3	170+268	170+430	100	0.162	BHS	1026	RAMESWARAM	0.6502
4	170+435	170+707	50	0.272	LHS	1026	RAMESWARAM	0.3522
5	170+435	170+707	50	0.272	RHS	1026	RAMESWARAM	0.3865
				1.588			TOTAL	4.3452

TOPOSHEET
NO-58K/10
NO-58K/11
NO-58K/14
NO-58K/15
NO-58O/3
NO-58O/7

LEGEND :		NOTES:		CLIENT:		CONSULTANT:		STATUS:	
Proposed Alignment Forest Area		1. All dimensions are in millimeters or meters unless otherwise specified.		 National Highways Authority of India (Ministry of Road Transport & Highways) Government of India		FEEDBACK INFRA Making Infrastructure Happen Feedback Infra Pvt. Ltd. No.14, Langford Garden, 1st Floor, Langford Avenue, Lalbagh Road, (Near Richmond Circle) Bangalore - 560 025,INDIA Tel: +91-80-42840500 Fax: +91-80-41320989		PROJECT:	
Proposed Alignment Non-Forest Area		2. Dimensions are not to be scaled and only written dimensions are to be followed.							
Existing Road								TITLE:	
Proposed ROW								DRG NO.:	
Forest Area Land Acquisition								Rev.	
								Sheet	
								1 OF 1	