

# MAP SHOWING ALTERNATIVE ALIGNMENTS EXAMINED




STUP Consultants P. Limited

DATE: 09/12/2015

SKETCH NO: 8004/E/DS-141 (R0)

BY: NKJ/CLS

SHEET NO:

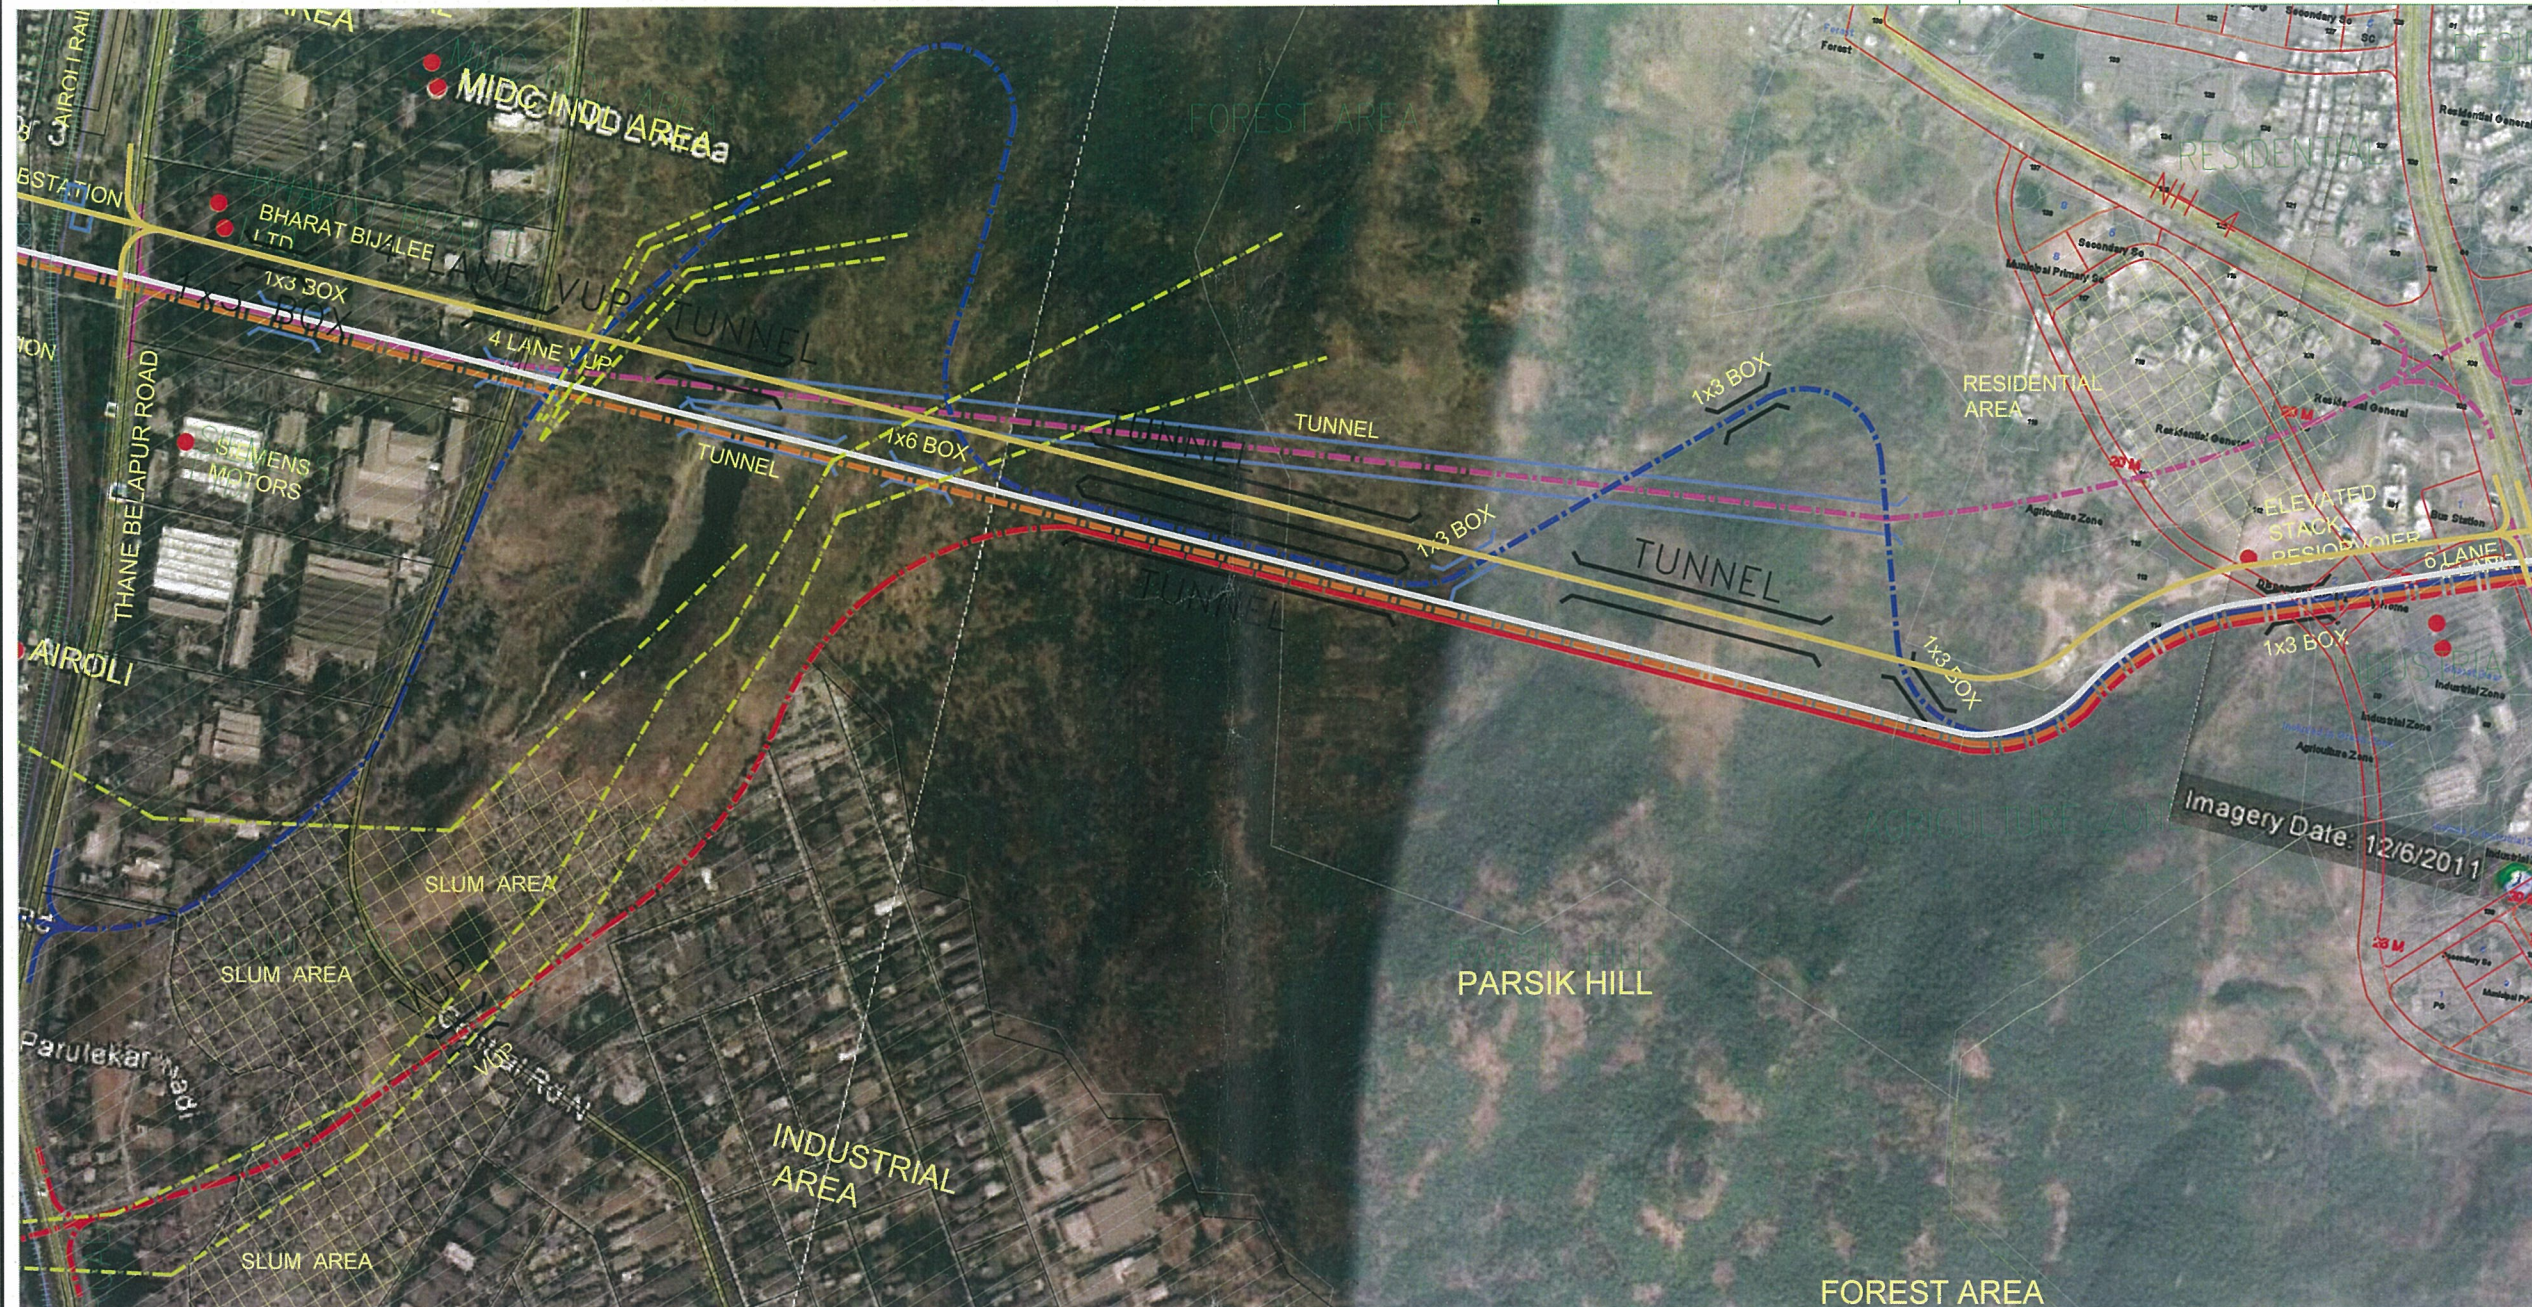

Name of Project: Construction of link road between Thane Belapur Road to National Highway No. 4  
Pune - Road including Tunnel through Parsik Hill in Taluka & Dist. Thane.  
Forest Area Required : 18.1824 ha.

Project Authority : Mumbai Metropolitan Region Development Authority (MMRDA)

## LEGEND:

	MANGROVES AREA		DRAIN
	AREA BETWEEN CRZIGTS		ALIGNMENT OPTION - 1
	RESIDENTIAL AREA		ALIGNMENT OPTION - 2
	SLUM AREA		ALIGNMENT OPTION - 3
	INDUSTRIAL AREA		ALIGNMENT OPTION - 4
	FOREST AREA		ALIGNMENT OPTION - 5
	GREEN ZONE		ALIGNMENT OPTION - 6
			HIGH TENSION LINE

THANE BELAPUR ROAD TO NH4 MUMBRA)