


TOPOSHEET:-

**Proposed Ambulance from the Residents of Daizy Bank Estate
Lower Jakhu Ward No- 16KM 0/0 To 0/45**



Index

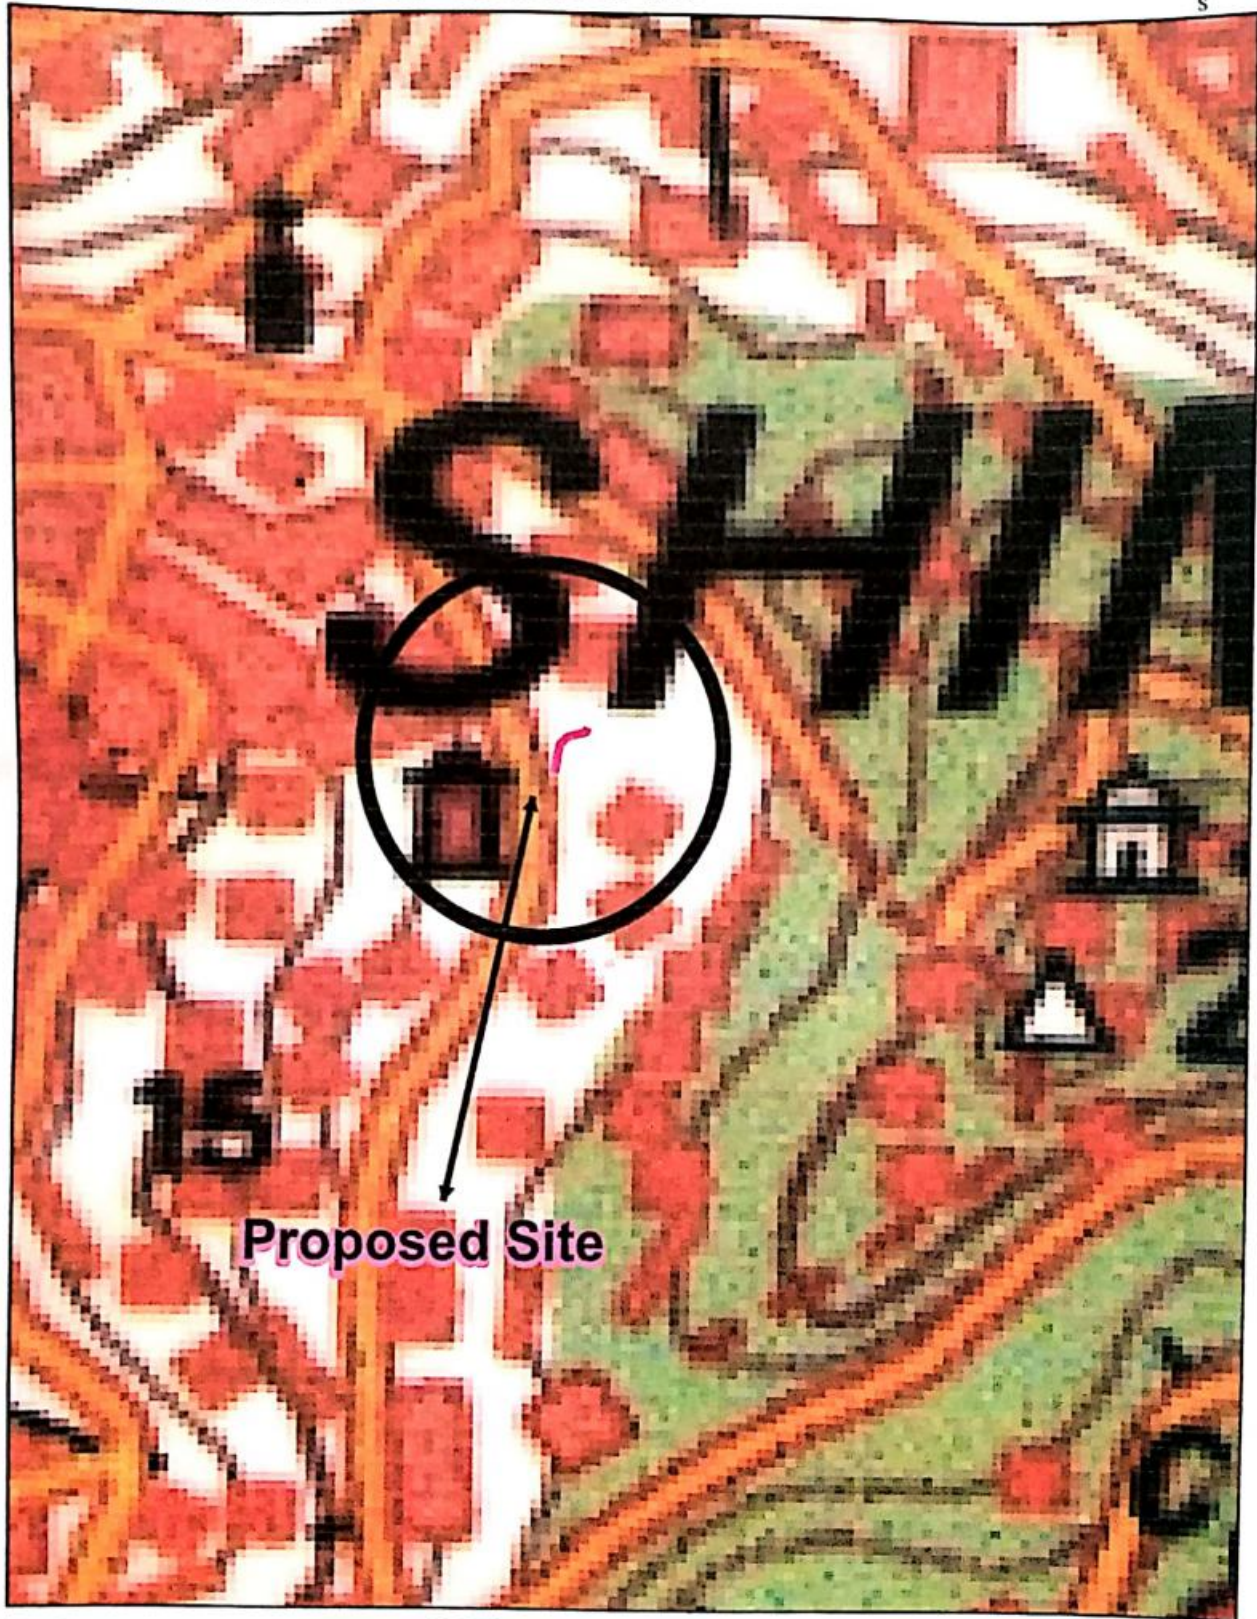

Scale

1.50000

Proposed Site

Toposheet NO:-

H43F4

[Signature]
Divisional Forest Officer
Shimla Forest Division (Urban)
Shimla-2

[Signature]
Executive Engineer
Roads & Buildings
Deptt., M.C. Shimla