



MAP SHOWING DGPS SURVEYED
CO-ORDINATES AND BOUNDARY
OF FOREST LAND PROPOSED
TO BE DIVERTED FOR 400 KV D/C
NK-CHANDWA T/L

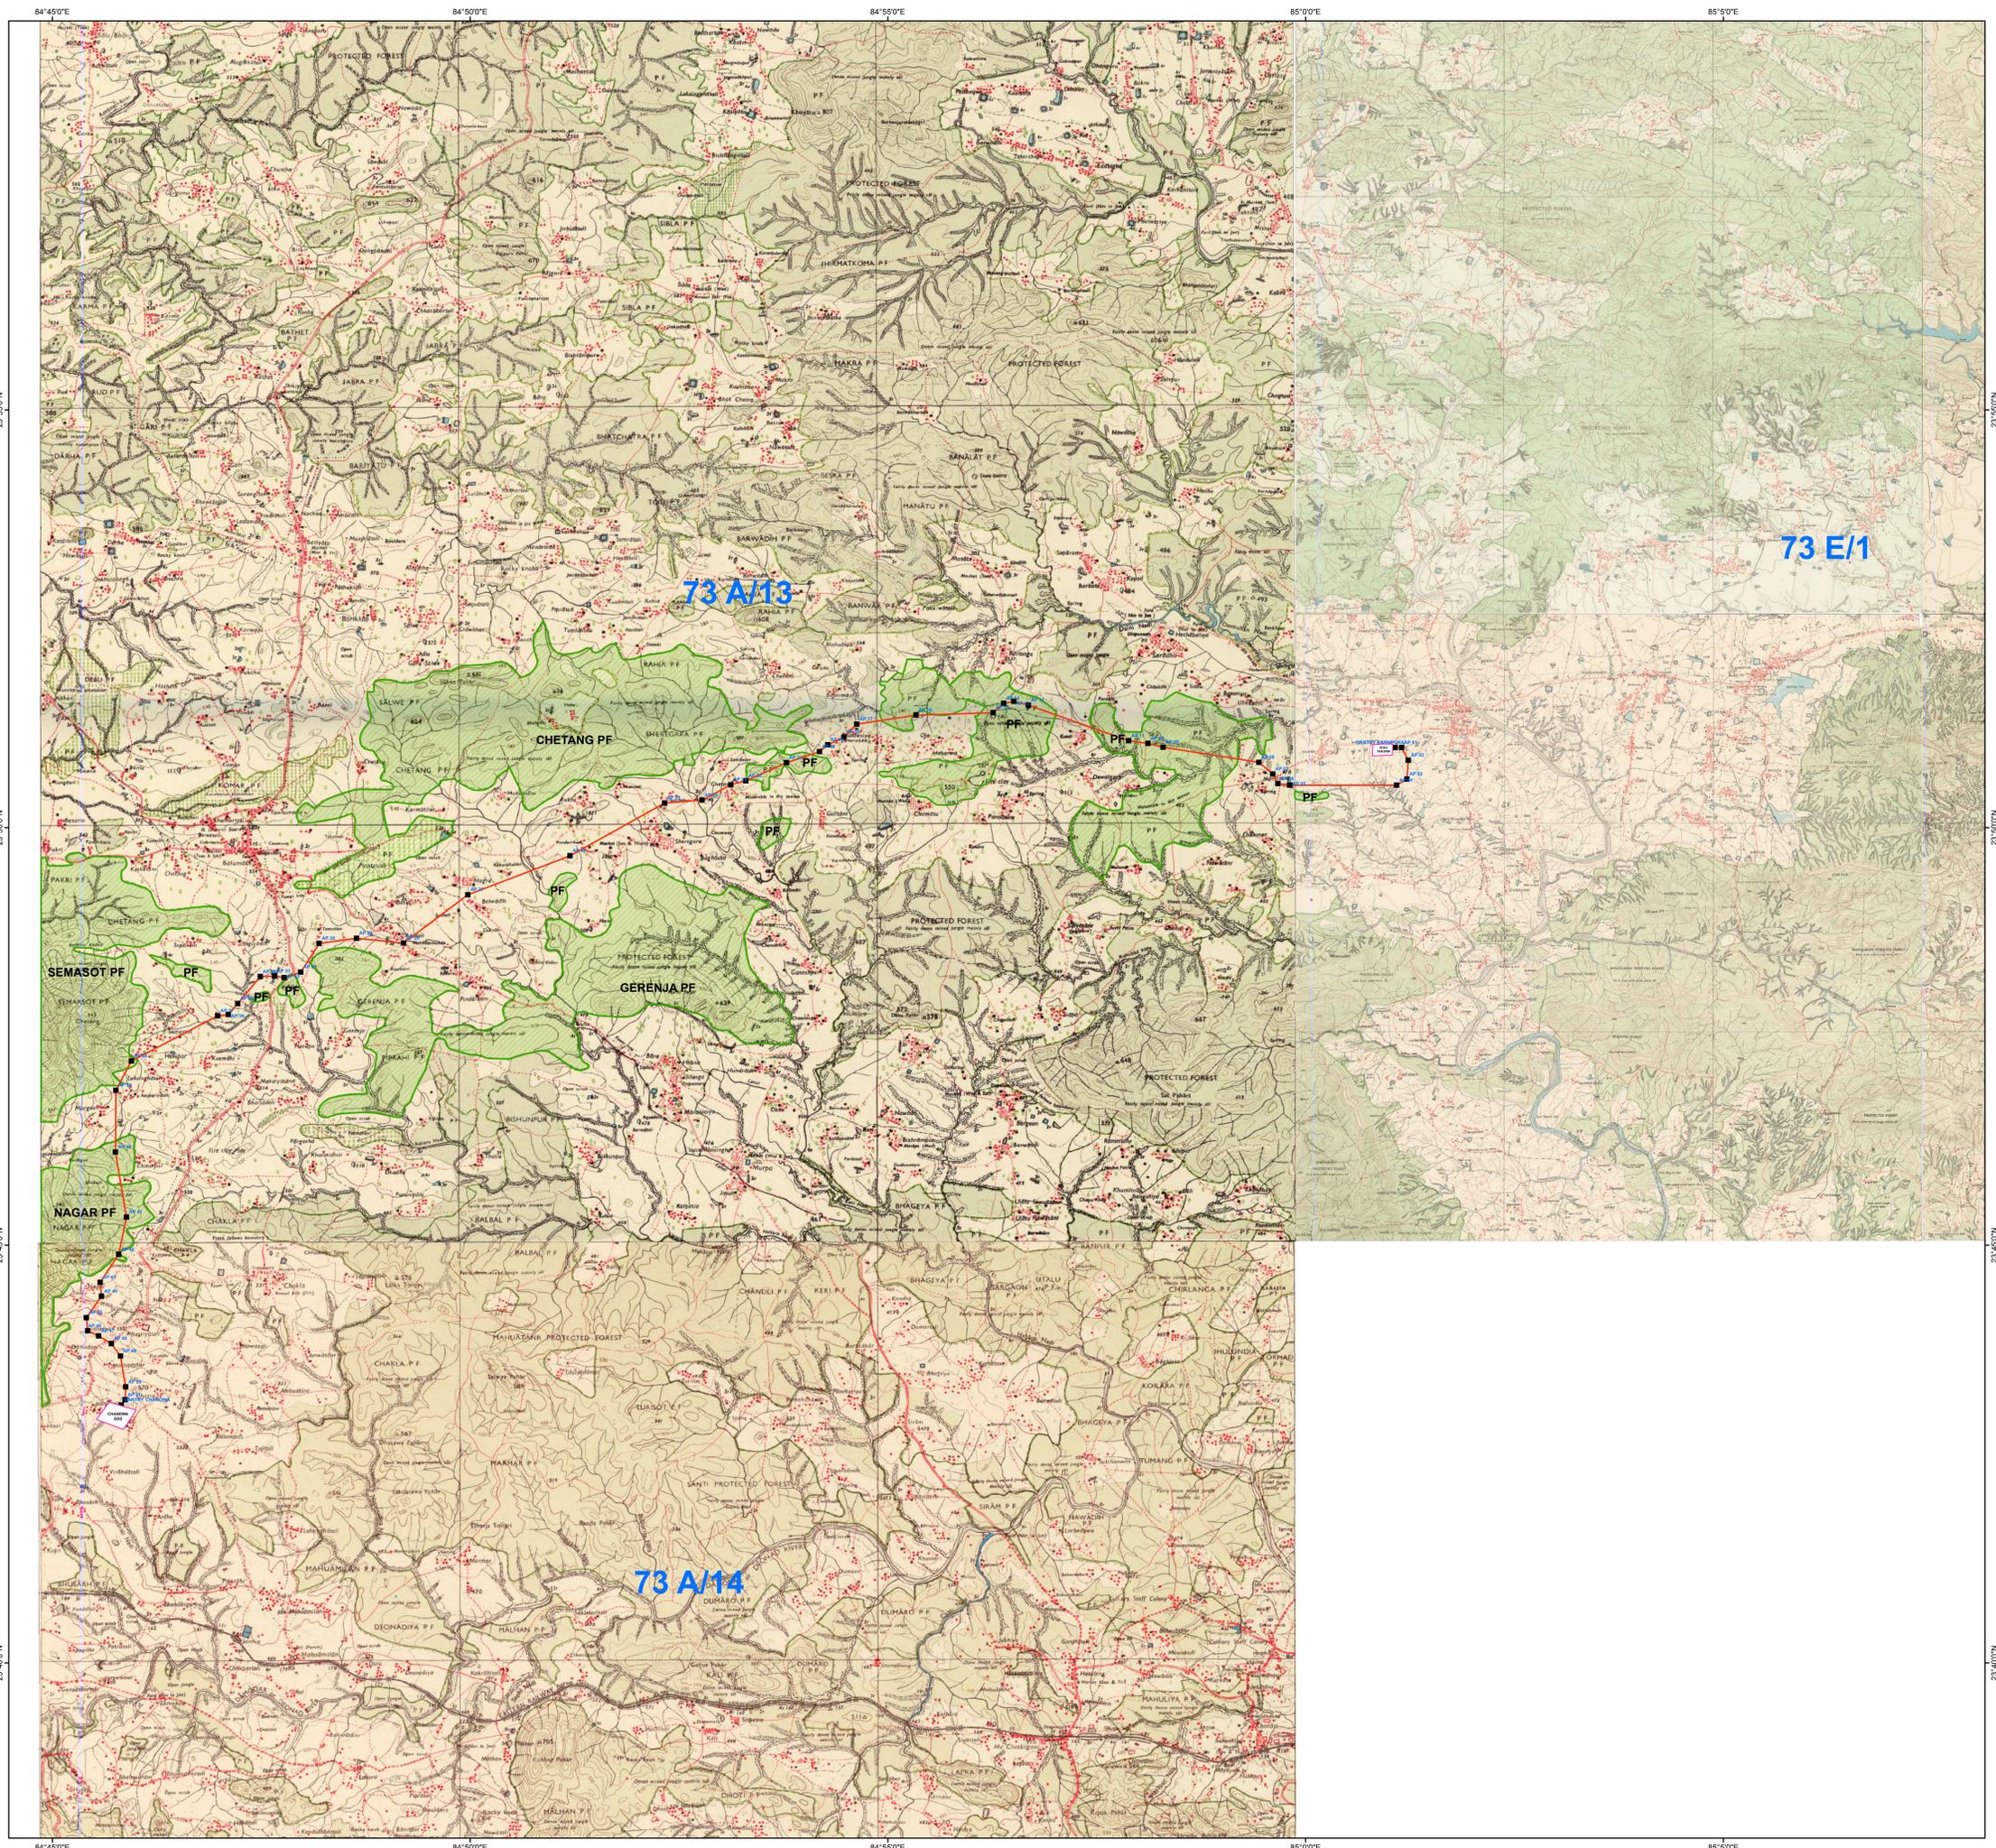

SCALE = 1:50000

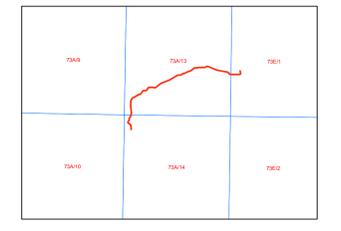

Legend

- PROPOSED ROUT
- TOWER LOCATION
- ▨ FOREST AREA

ROUTE LENGTH (KM)

PROPOSED ROUTE LENGTH = 38.068 KM

USER AGENCY - NORTH KARANPURA TRANSCO LTD.

SURVEYED BY	CHECKED BY	SUBMITTED BY
-------------	------------	--------------

Chandach
Thandus Shubhar Singh
Project Manager
North Karanpura Transco Ltd.