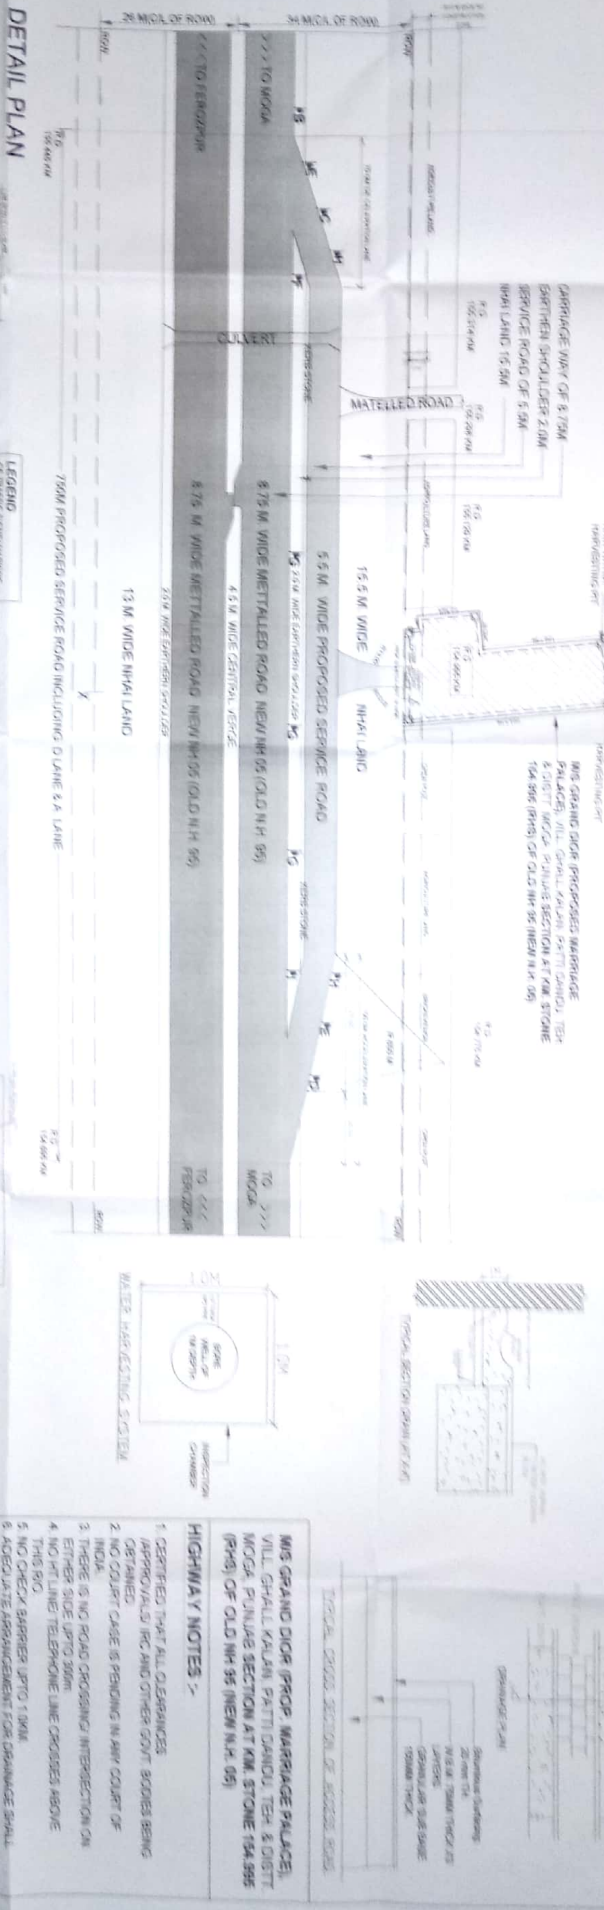
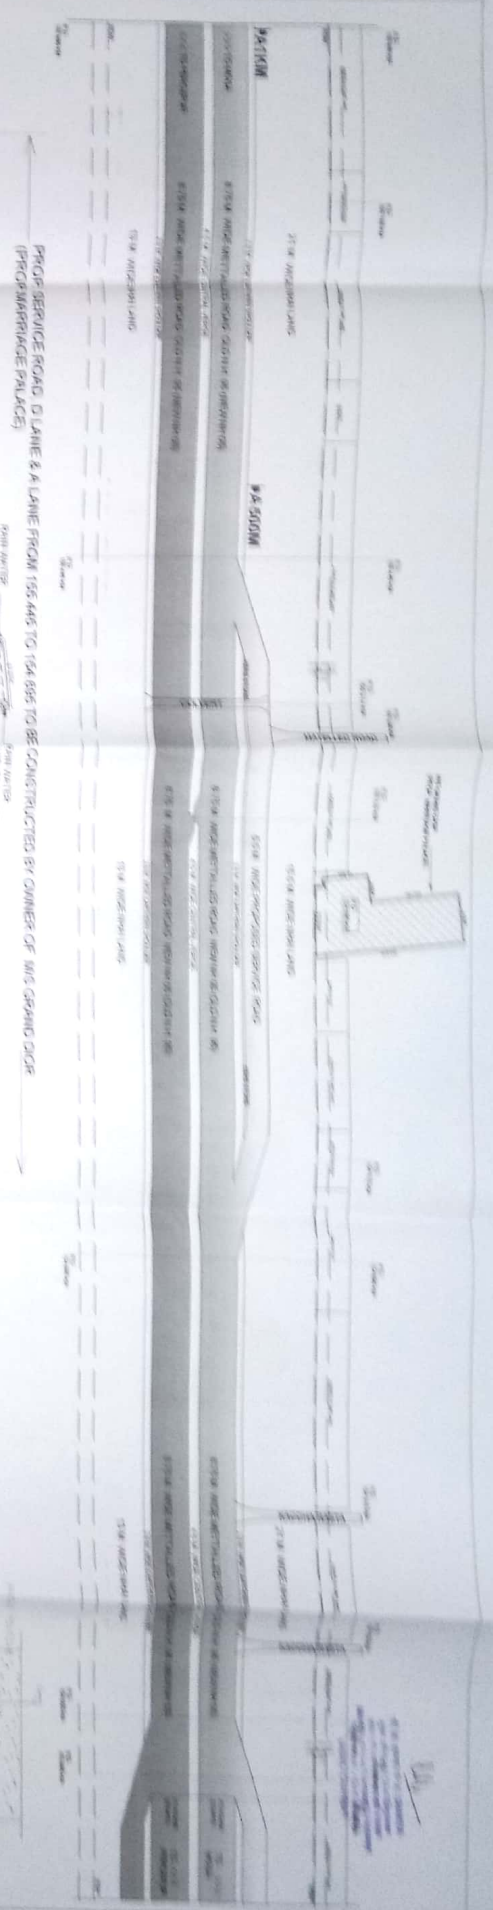


HIGHWAY NOTES 1. CERTIFIED THAT ALL CLEARANCES, APPROVED IRC AND OTHER GOVT. BODIES BEING OBTAINED 2. NO COURT CASE IS PENDING IN ANY COURT OF INDIA. 3. THERE IS NO ROAD CROSSING INTERSECTION ON EITHER SIDE UPTO 300M. 4. NO HT. LINE TELEPHONE LINE CROSSES ABOVE THIS R.O. 5. NO CHECK BARRIER UPTO 100M. 6. ADEQUATE ARRANGEMENT FOR DRAINAGE SHALL BE PROVIDED. 7. ADEQUATE NO. OF FIRE EXTINGUISHERS FIRE BUCKETS ALONG WITH NO SIGNING SIGN BOARD SHALL BE INSTALLED.	APPROVAL BY: <i>[Signature]</i>	APPLICANT: <i>[Signature]</i>	M/S GRAND DIOR (PROPOSED MARRIAGE PALACE), VILL. GHALL KALUA, PATTI DAUDU, TEH. & DISTT. MOGA, PUNJAB SECTION AT KM. STONE 154.995 (P.H.9) OF OLD NH 95 (NEW N.H. 95)
--	--	--	---