


Co-ordinate of land at every 20m interval

L35	720498.471	3163596.525	R34	720488.0811	3163613.3972
L36	720482.517	3163584.485	R35	720472.1255	3163601.3952
L37	720467.246	3163571.580	R36	720456.5553	3163588.8602
L38	720453.002	3163557.547	R37	720442.0889	3163575.0564
L39	720439.792	3163542.531	R38	720428.6733	3163560.2353
L40	720427.074	3163527.098	R39	720415.7936	3163544.9351
L41	720414.460	3163511.577	R40	720403.1817	3163528.4137
L42	720401.279	3163496.541	R41	720390.2746	3163514.1356
L43	720387.457	3163482.102	R42	720376.4541	3163499.7045
L44	720373.121	3163468.157	R43	720361.9284	3163485.9805
L45	720357.132	3163456.215	R44	720346.3346	3163473.4572
L46	720340.715	3163444.792	R45	720330.1135	3163461.7705
L47	720324.293	3163433.376	R46	720313.6734	3163450.3810
L48	720307.867	3163421.966	R47	720297.2175	3163439.0142
L49	720291.441	3163410.565	R48	720280.7257	3163427.7018
L50	720275.017	3163399.143	R49	720265.0220	3163419.0420
L51	720258.593	3163387.730	R50	720248.1889	3163412.9395
L52	720242.621	3163375.729	R51	720231.0608	3163402.6344
L53	720228.350	3163361.738	R52	720215.4378	3163390.1769
L54	720216.526	3163345.742	R53	720201.2809	3163376.0768
L55	720206.932	3163328.721	R54	720189.0883	3163360.2549
L56	720192.880	3163309.519	R55	720178.7614	3163343.1512
L57	720195.677	3163289.984	R56	720170.6513	3163324.8925
L58	720194.215	3163270.047	R57	720164.9305	3163305.7493
L59	720195.670	3163250.119	R58	720161.3955	3163286.0851
L60	720199.835	3163230.611	R59	720160.3543	3163266.1326
			R60	720161.6867	3163246.1889
			R61	720165.5291	3163226.5617
			R62	720165.5770	3163226.3174

AREA INFLUENCED = 1.282 Hectare

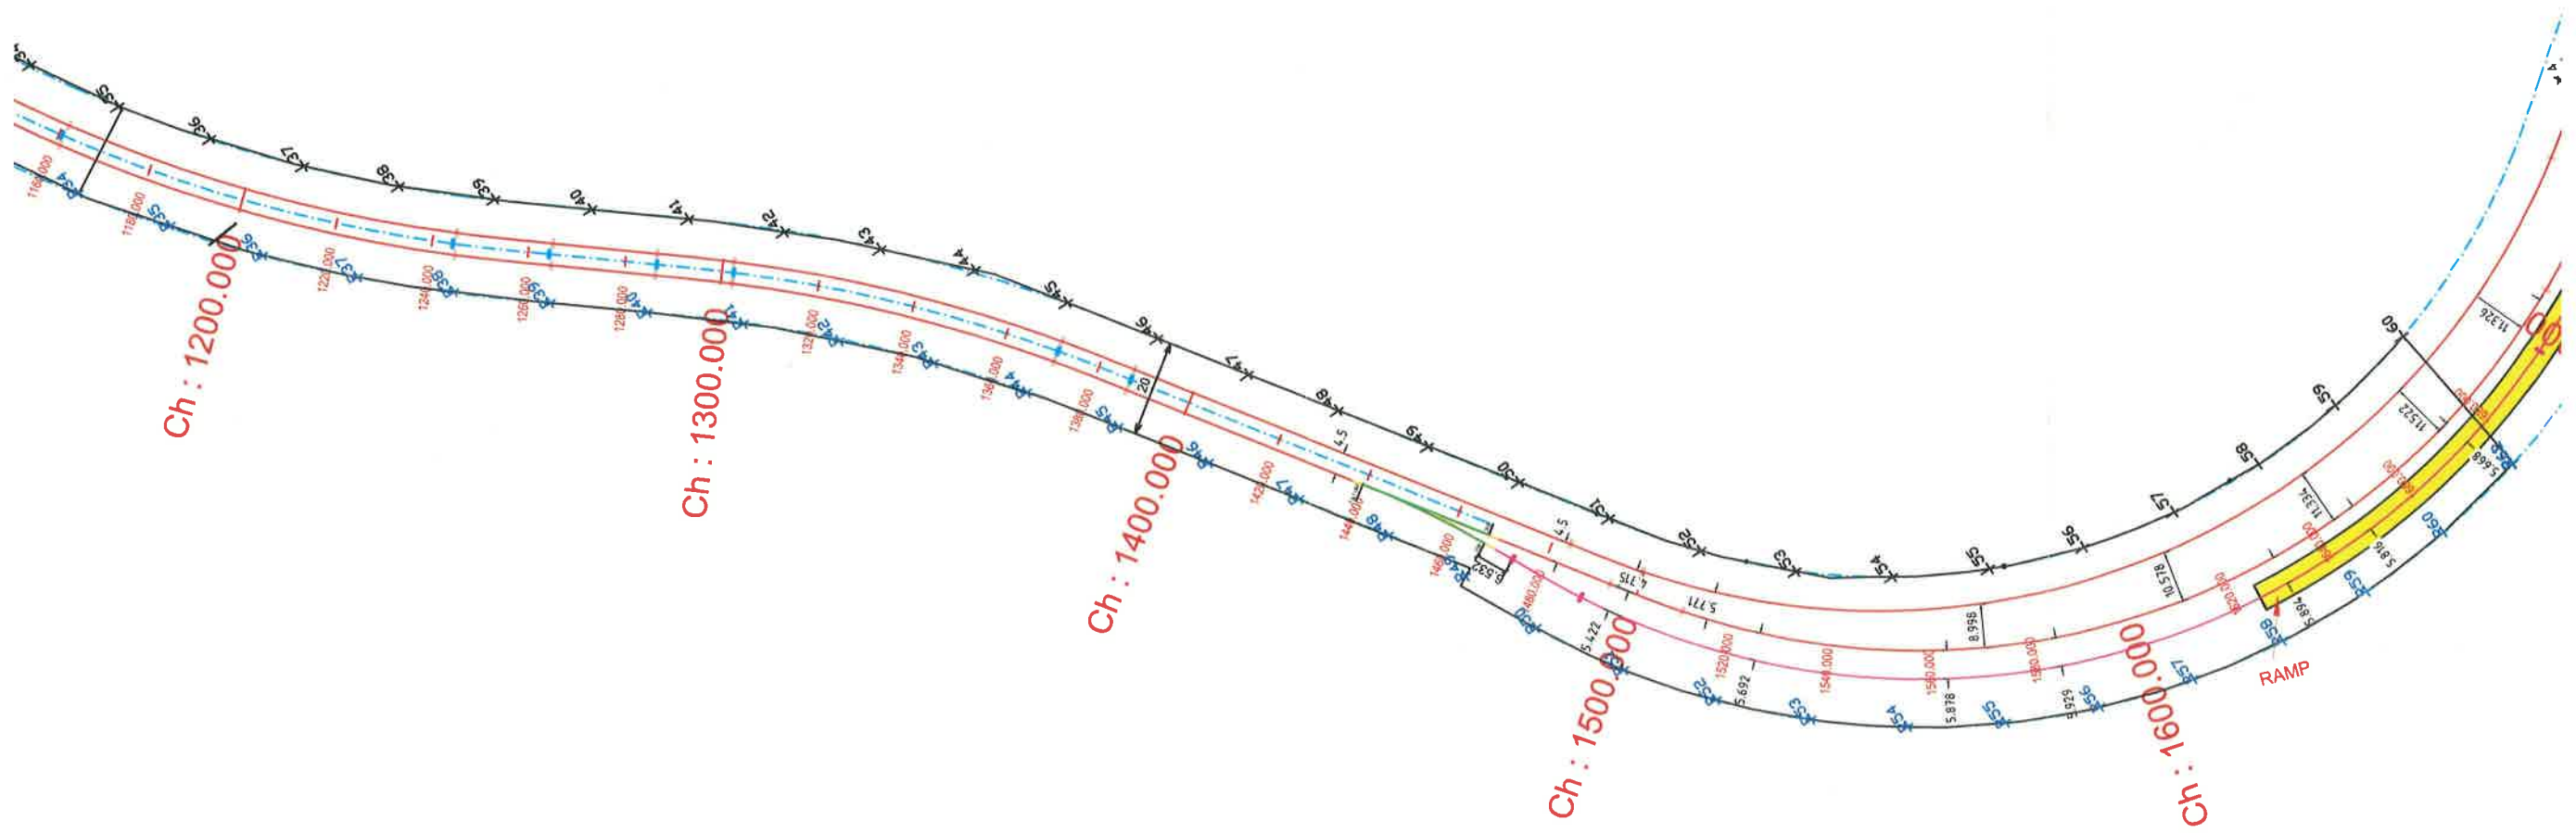

S.NO.	POCKET	AREA	SHAPE
01	FOREST DEPARTMENT	1.282 HA	

NCRTC OFFICERS :-	
NAME/DESIGNATION	SIGNATURE
SUBODH KUMAR CPM/DLI	
SUNNY LATHER DY.CE-II	
SUMIT CHANDAN AEN/CIVIL	

NATIONAL CAPITAL REGION TRANSPORT CORPORATION
A JV of Government of India and participating State Governments

PROJECT: DELHI-GHAZIABAD-MEERUT RRTS CORRIDOR
DRAWING TITLE: LAND REQUIRED FOR STABLING LINE ALIGNMENT CH: 1170 TO 1680
DRAWING NUMBER: NCRTC/CPM-D/STAB/01
DRAWN BY:- SANJAY KUMAR
REV 0
DATE:- 10-11-2021