


TOPOSHEET OF IMPROVEMENT/UPGRADATION OF ROAD FROM KANDA TO RANSOO
LENGTH = 8.500 KM, UNDER PW(R&B) DIVISION REASI

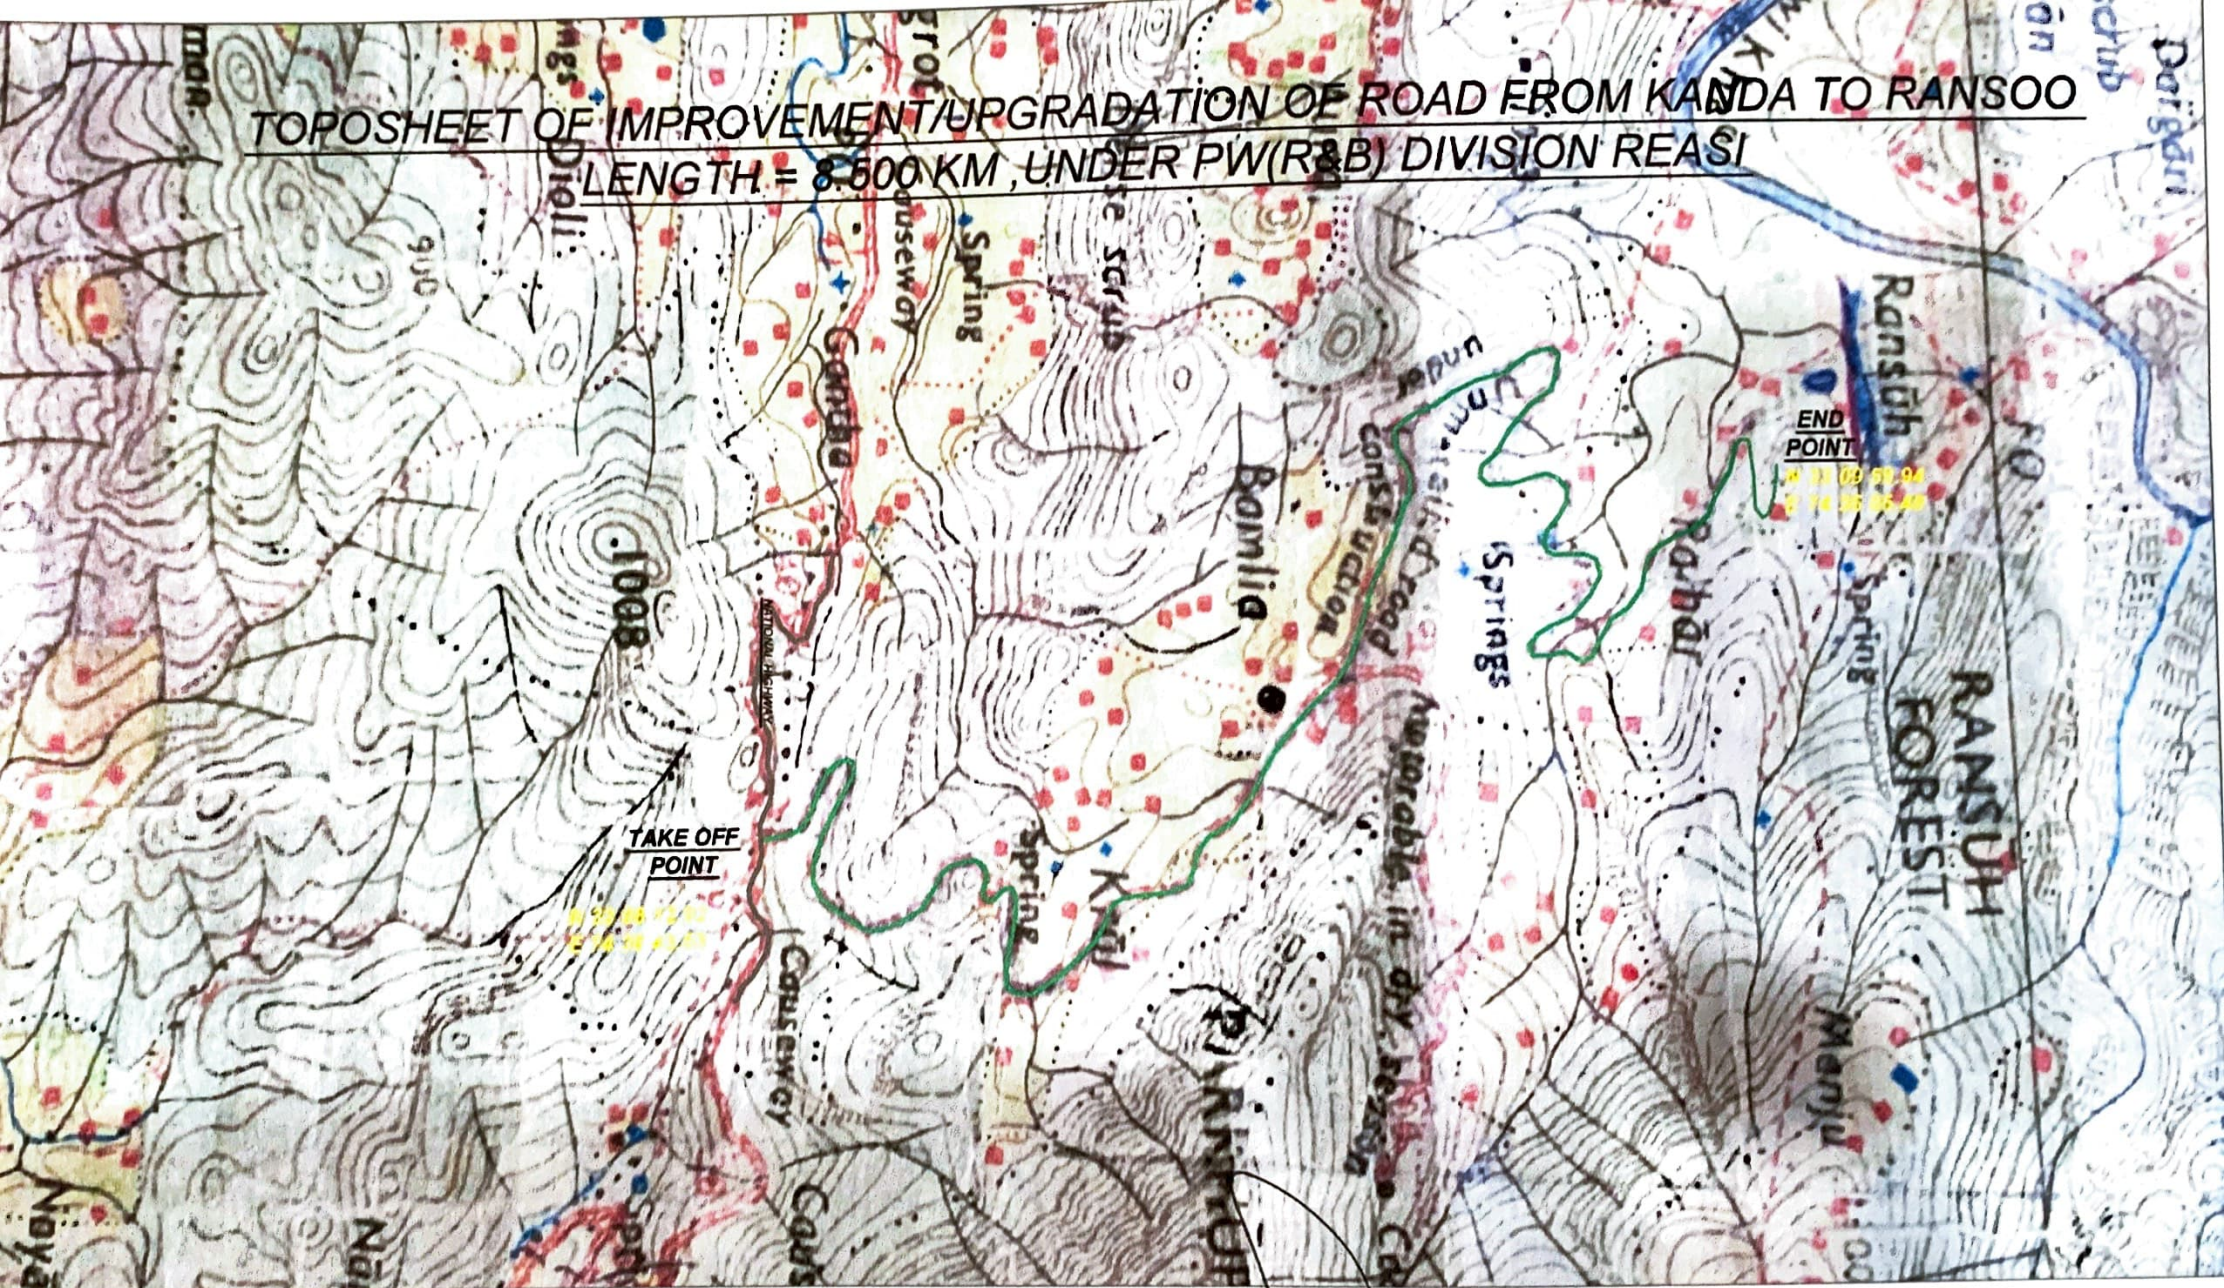

[Signature]
 J. S.

Assistant Executive Engineer,
 PWD (R&B) Sub Div,
 Pouni

[Signature]
 H. B.

Executive Engineer
 PWD (R&B) Division
 Reasi