


**Project : Proposal for Diversion of Forest Land for Construction of Smashan Bhoomi Shed
in the village Planwadi, Tehsil Daund ,District Pune**

INDIA
REFER TO THIS MAP AS : 1:50,000
SHEET 47 1/2 SECOND EDITION

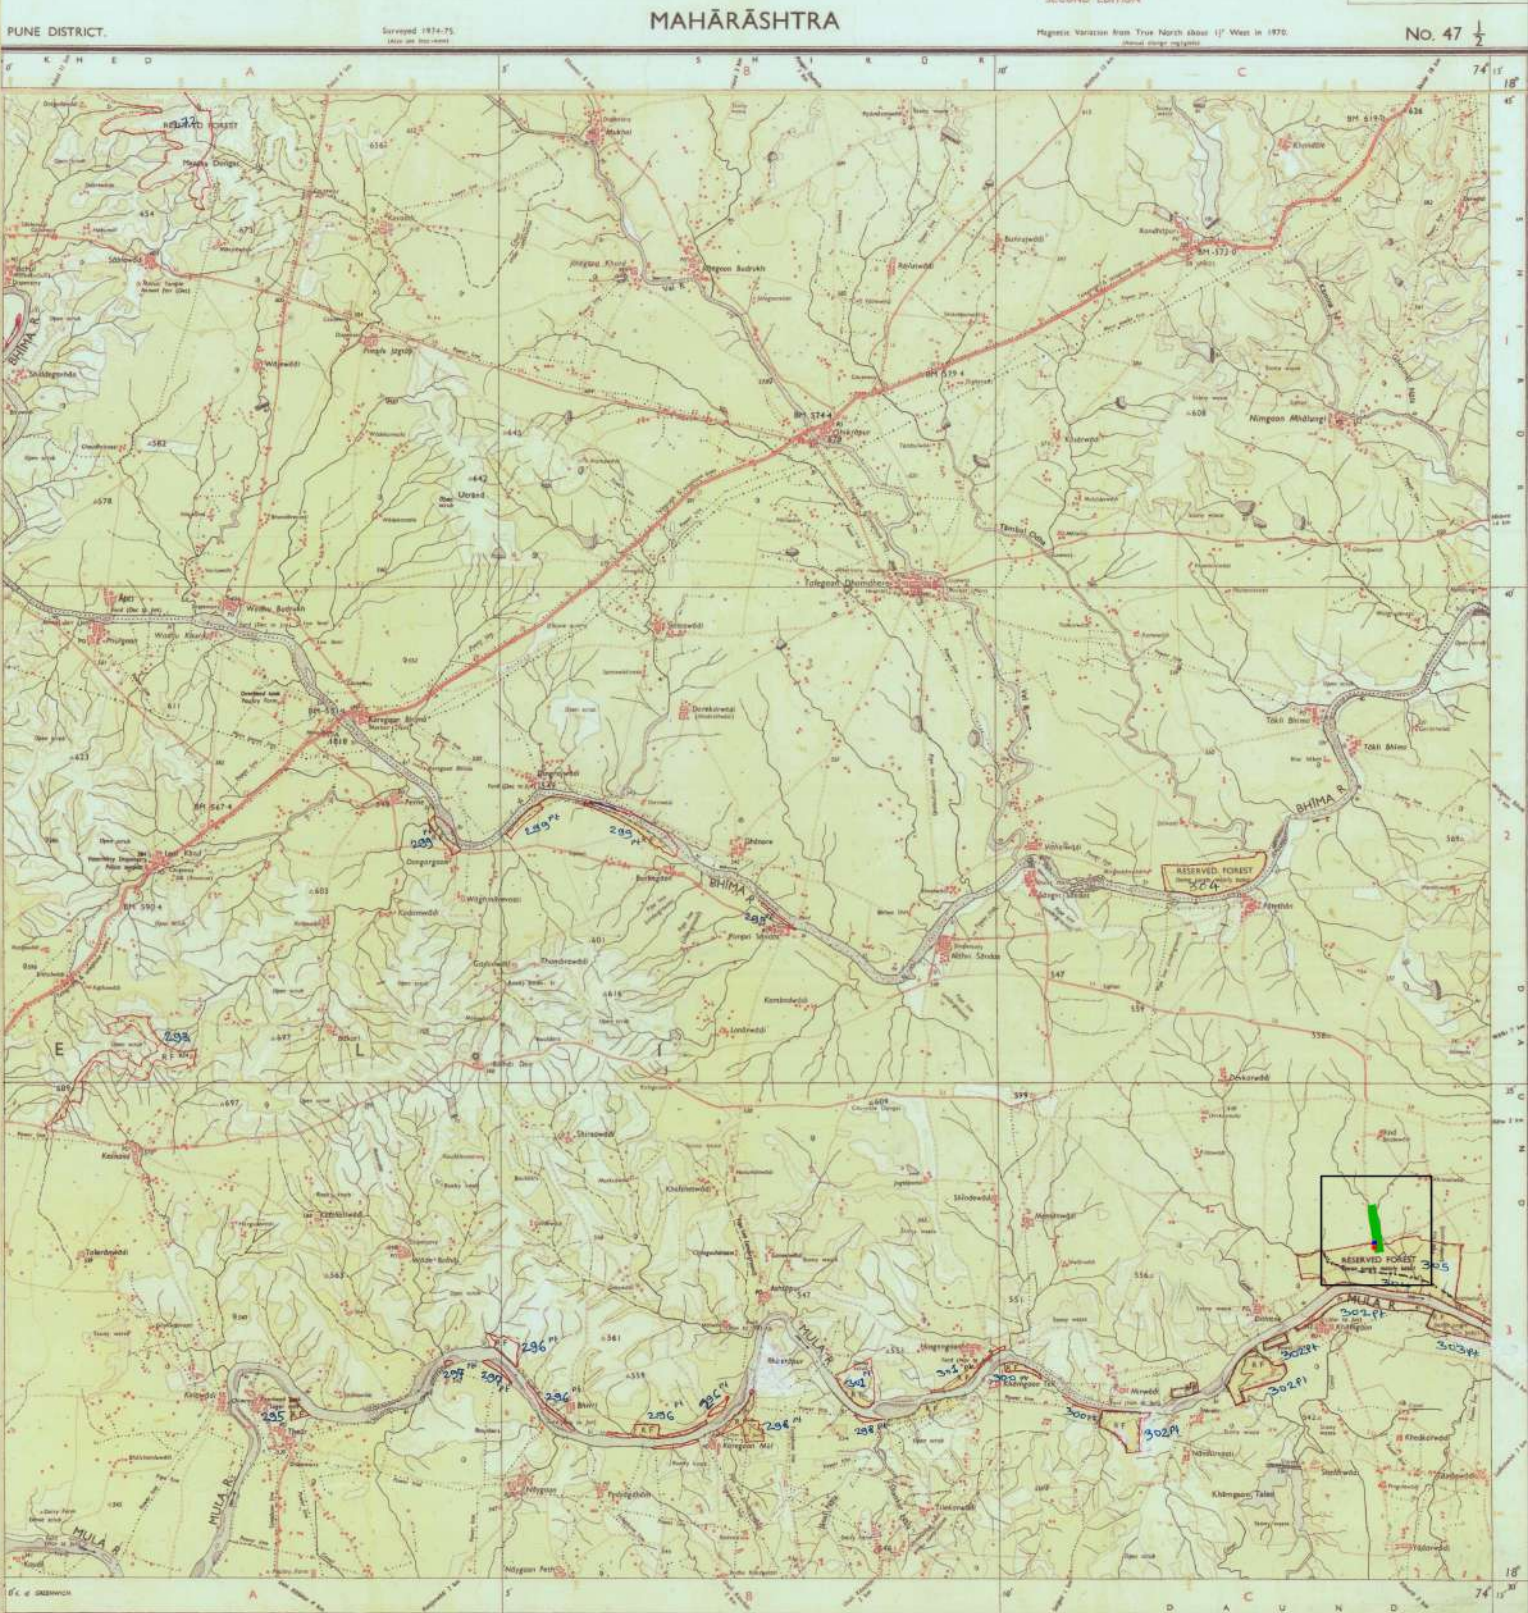

Range/ Village/ Taluka/ District		Forest Sur/ Gat No/ Compt No	Coordinates		Area in Sq. Mt (Length x Width)	Area in Ha	Legal Status
Sr No			Longitude	Latitude			
1	Daund/ Planwadi/ Daund/ Pune	331/ 72/ 305A	74°13'34.42.25A	18°33'25.77	54.5 X 27.5	0.1499	RF
TOTAL			74°13'46.013	18°33'26.009	54.5 X 27.5	0.1499	RF

EnviroConcern
CONSULTANTS & TECHNOCRATS

REGD. OFFICE
101/102, MIDC INDUSTRIAL ESTATE,
DAUND, DIST. DAUND, TAL. DAUND,
DIST. PUNE, M.S. 410001

PH: 020-24454707 FAX: 020-24454708
WWW.ENVIROCONCERN.COM

Project: Diversion of Forest Land for
Construction of Smashan Bhoomi Shed in the Village
Planwadi, Tal. Daund, Dist. Pune

Client Agency: Daund Municipal Council, Daund

DATE: 17/12/2010