


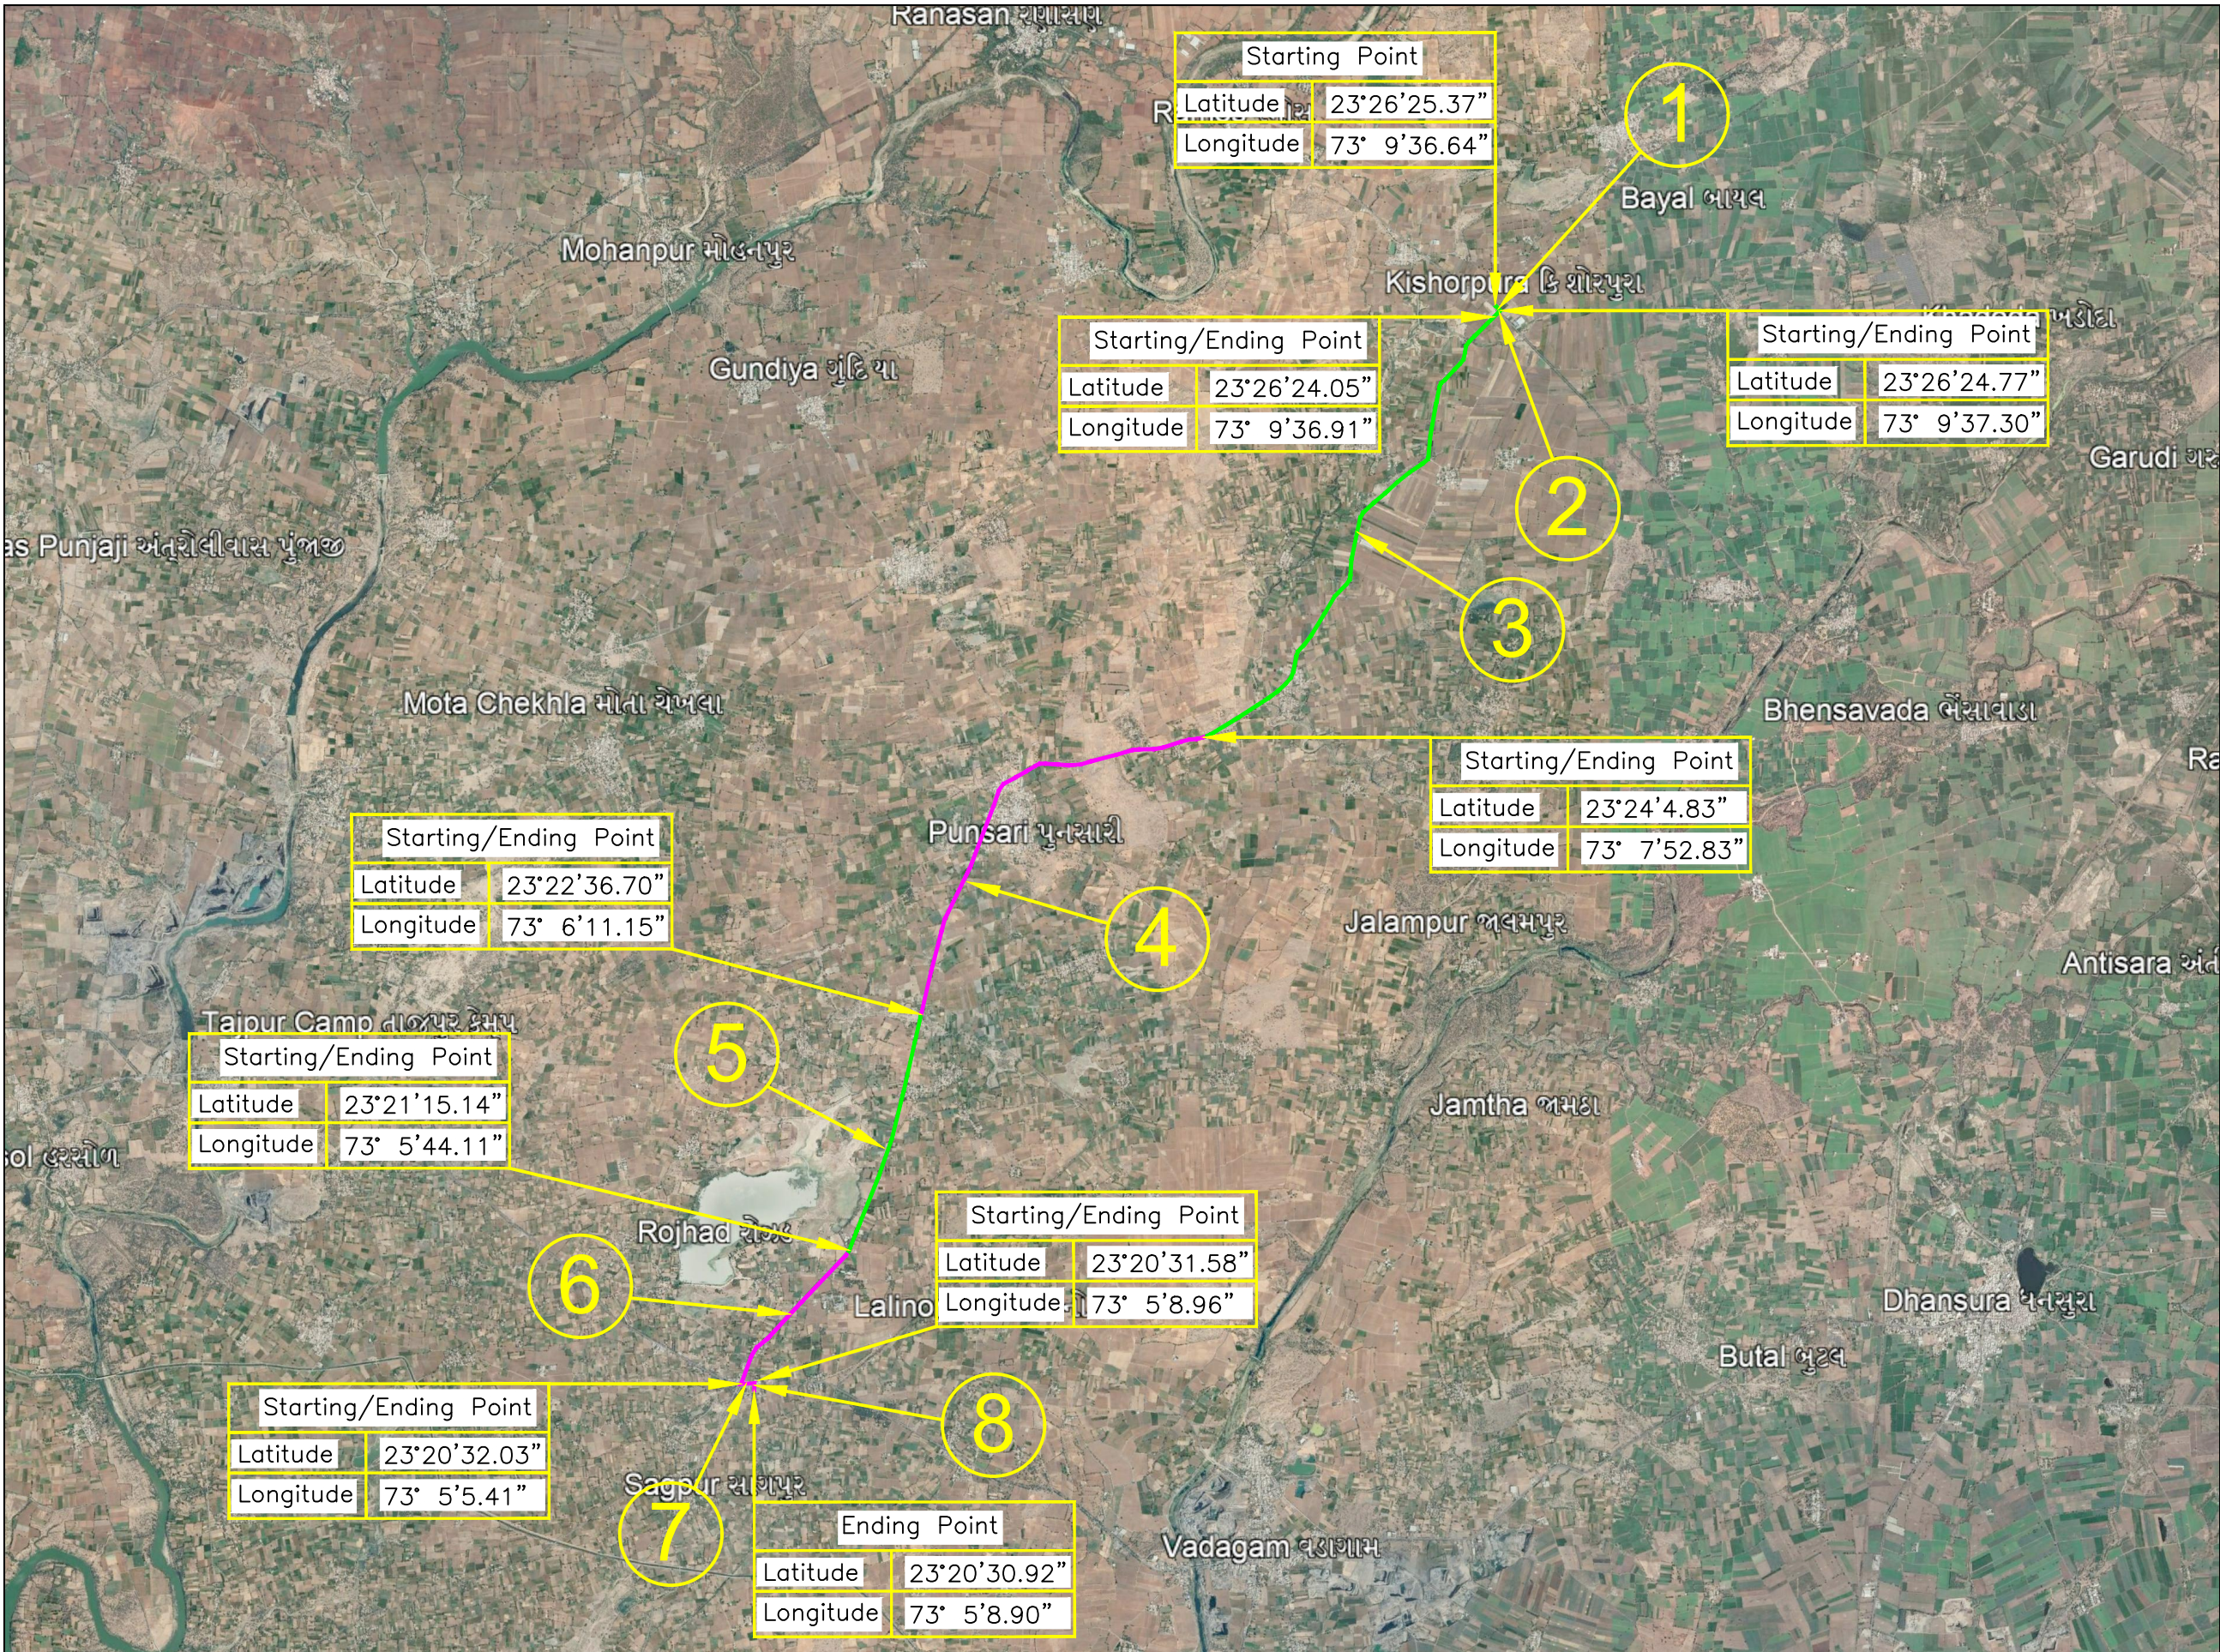

TALUKA-MODASA-DHANSURA-TALOD

(1) Crossing of SH-57 Kishorpura-Modasa Road Protected Forest @ch 0 to @ch 24
Crossing Width - 24 M

Starting Point	Ending Point
Latitude 23°26'25.37"	Latitude 23°26'24.77"
Longitude 73° 9'36.64"	Longitude 73° 9'37.30"

(2) Crossing of SH-145 Ranasan-Radiyol Road Protected Forest @ch 26 to @ch 50
Crossing Width - 24 M

Starting Point	Ending Point
Latitude 23°26'24.77"	Latitude 23°26'24.05"
Longitude 73° 9'37.30"	Longitude 73° 9'36.91"

(3) Parallel to SH-57 Kishorpura-Rojad Road Protected Forest @ch 50 to @ch 5530
Length - 5480 M

Starting Point	Ending Point
Latitude 23°26'24.05"	Latitude 23°24'4.83"
Longitude 73° 9'36.91"	Longitude 73° 7'52.83"

(4) Parallel to SH-57 Kishorpura-Rojad Road Protected Forest @ch 5530 to @ch 10087
Length - 4557 M

Starting Point	Ending Point
Latitude 23°24'4.83"	Latitude 23°22'36.70"
Longitude 73° 7'52.83"	Longitude 73° 6'11.15"

(5) Parallel to SH-57 Kishorpura-Rojad Road Protected Forest @ch 10087 to @ch 12719
Length - 2632 M

Starting Point	Ending Point
Latitude 23°22'36.70"	Latitude 23°21'15.14"
Longitude 73° 6'11.15"	Longitude 73° 5'44.11"

(6) Parallel to SH-57 Kishorpura-Rojad Road Protected Forest @ch 12719 to @ch 14460
Length - 1741 M

Starting Point	Ending Point
Latitude 23°21'15.14"	Latitude 23°20'32.03"
Longitude 73° 5'44.11"	Longitude 73° 5'5.41"

(7) Parallel to SH-68 Talod-Harsol- Dhansura Road Protected Forest @ch 14460 to @ch 14560, Length - 100 M

Starting Point	Ending Point
Latitude 23°20'32.03"	Latitude 23°20'31.58"
Longitude 73° 5'5.41"	Longitude 73° 5'8.96"

(8) Crossing of SH-68 Talod-Harsol-Dhansura Road Protected Forest @ch 14560 to @ch 14590, Crossing Width - 30 M

Starting Point	Ending Point
Latitude 23°20'31.58"	Latitude 23°20'30.92"
Longitude 73° 5'8.96"	Longitude 73° 5'8.90"

LEGEND

PROPOSED GAS PIPELINE LENGTH - 14590M

PROJECT : 8" DIA STEEL GAS PIPE LINE CONNECTIVITY FOR KISHORPURA SGL DRS TO ROJAD SWAMINARAYAN CNG STATION DISTRIC:- ARVALI-SABARKATHA

CLIENT : **SABARMATI GAS LTD.**
SECTOR-21, GANDHINAGAR

CONSULTANTS : Multi Mantech International Pvt. Ltd.
M-SQUARE, MILLENIUM PLAZA, JUDGES BUNGALOWS ROAD, VASTRAPUR, AHMEDABAD-380 015, INDIA.
PH. : 91-79-26750515, 26750516, 26750517. FAX : 91-79-26764099
E-mail : info@mmpl.in

TITLE : **GEO MAP**

DRAWN BY : JAYSUKH	EXAMINED BY : D.H.JOSHI	REV. 0
SURVEY BY : SUDHIR	PROJ. CODE	DRG. NO.
CHECKED BY : D.H.JOSHI	SCALE = 1 : 50	MM/SGL/KRPL/GEO
DATE : 28/10/2021	SGL/215.4.7	