

# PROPOSED ROAD ALIGNMENT FOR SEA FRONT DEVELOPMENT WORK AT JAMPORE BEACH




0 100 200 400 600 Meters

A R A B I A N S E A

## Legend

- Proposed Road in Forest Land
- Forest
- Existing Roads

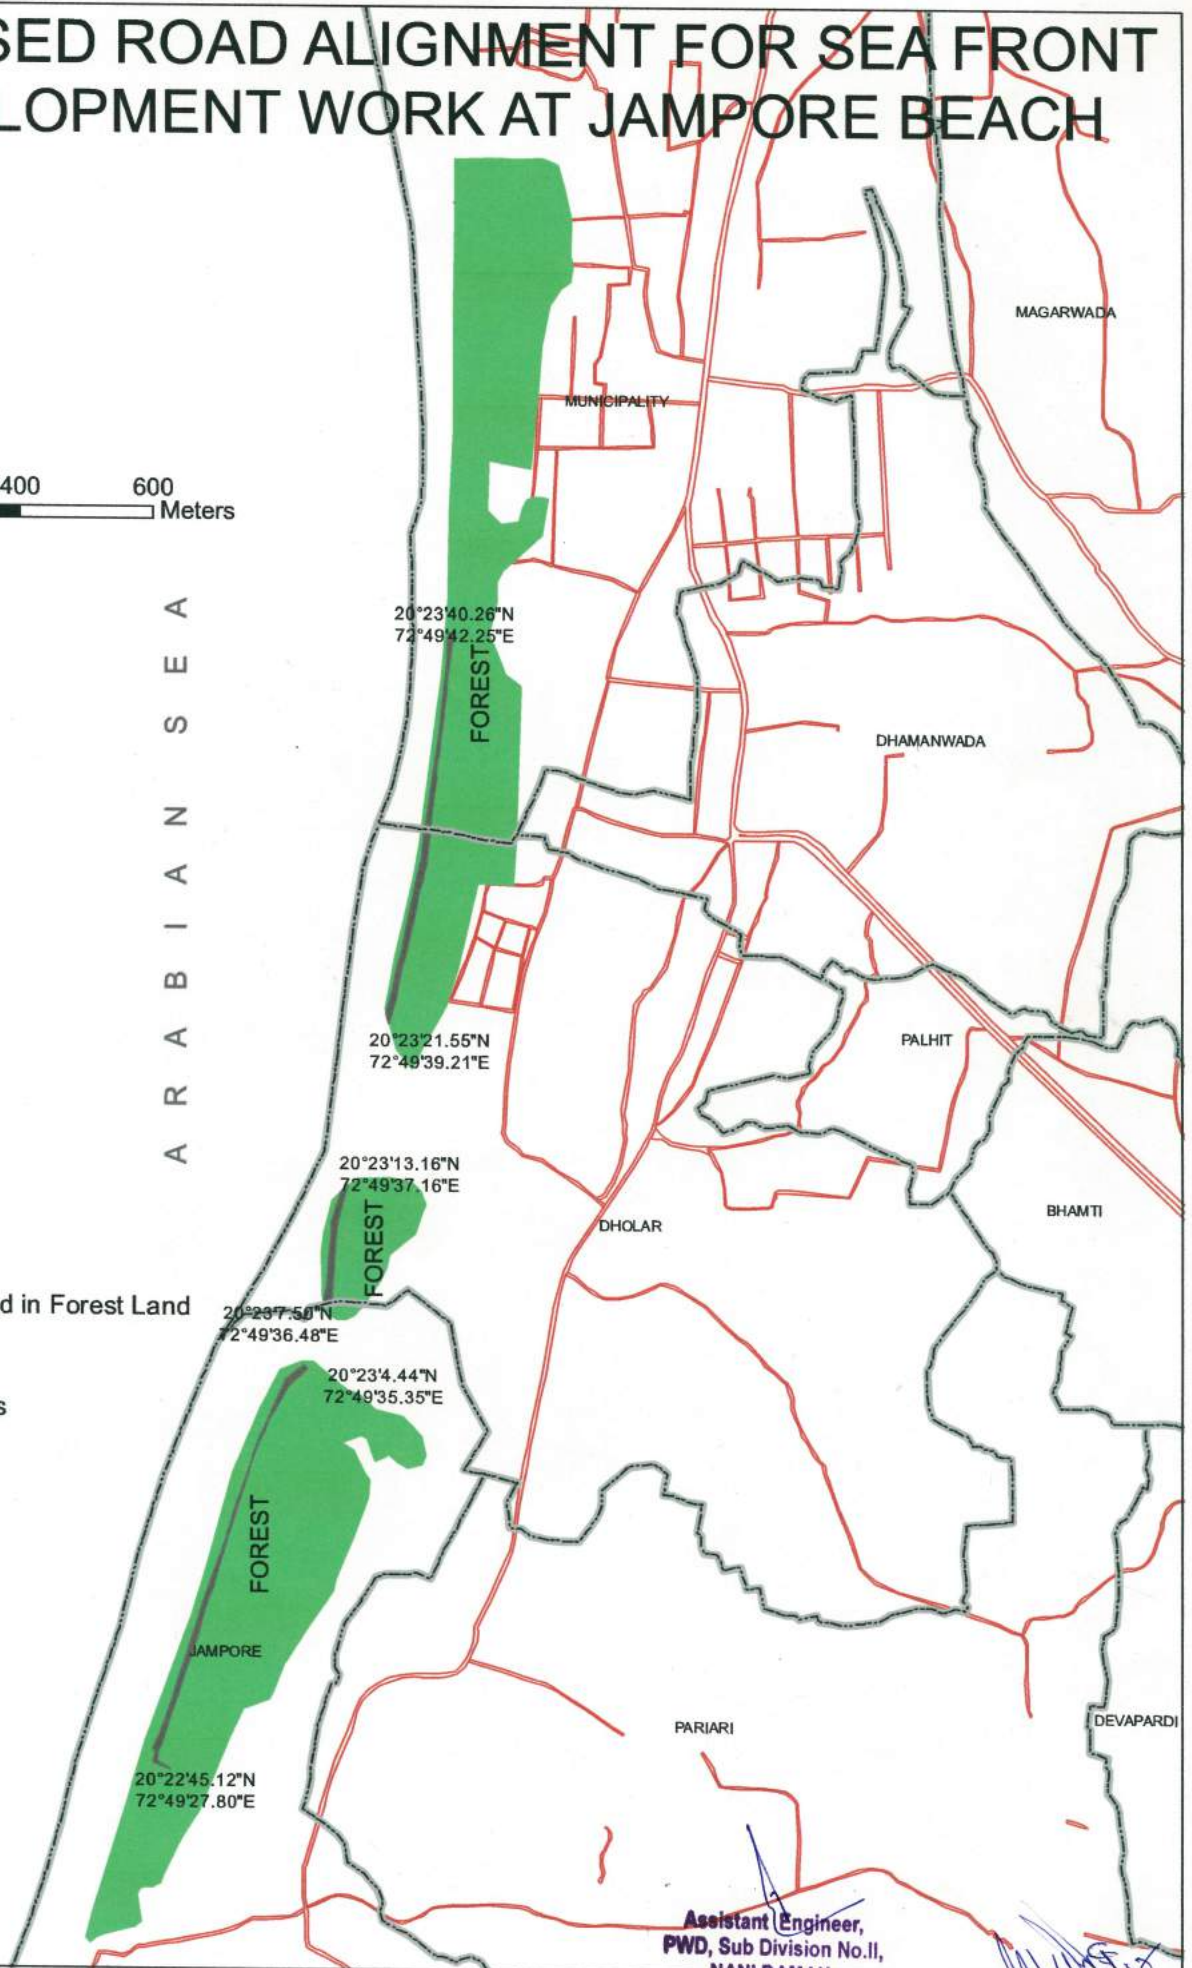

Assistant Engineer,  
PWD, Sub Division No.II,  
NANI DAMAN.

I/c. Executive Engineer  
P.W.D., W.D.-I, Daman.