


TOPOSHEET MAP FOR CONSTRUCTION OF ROAD FROM KATHAR TO BAL SAROH (KUND KANYARI) KM 1st  
RD 000 TO KM 3rd RD 1000 (R&B) CONST. DIVISION-III JAMMU DISTRICT JAMMU.

# KANSI PATLA FOREST

TOPOSHEET NO. 43 K/15

30° 3' 3.90" N  
74° 44' 50.30" E  
End Point  
RD 3/000

30° 2' 14.76" N  
74° 45' 35.64" E  
Take off Point  
RD 0/000

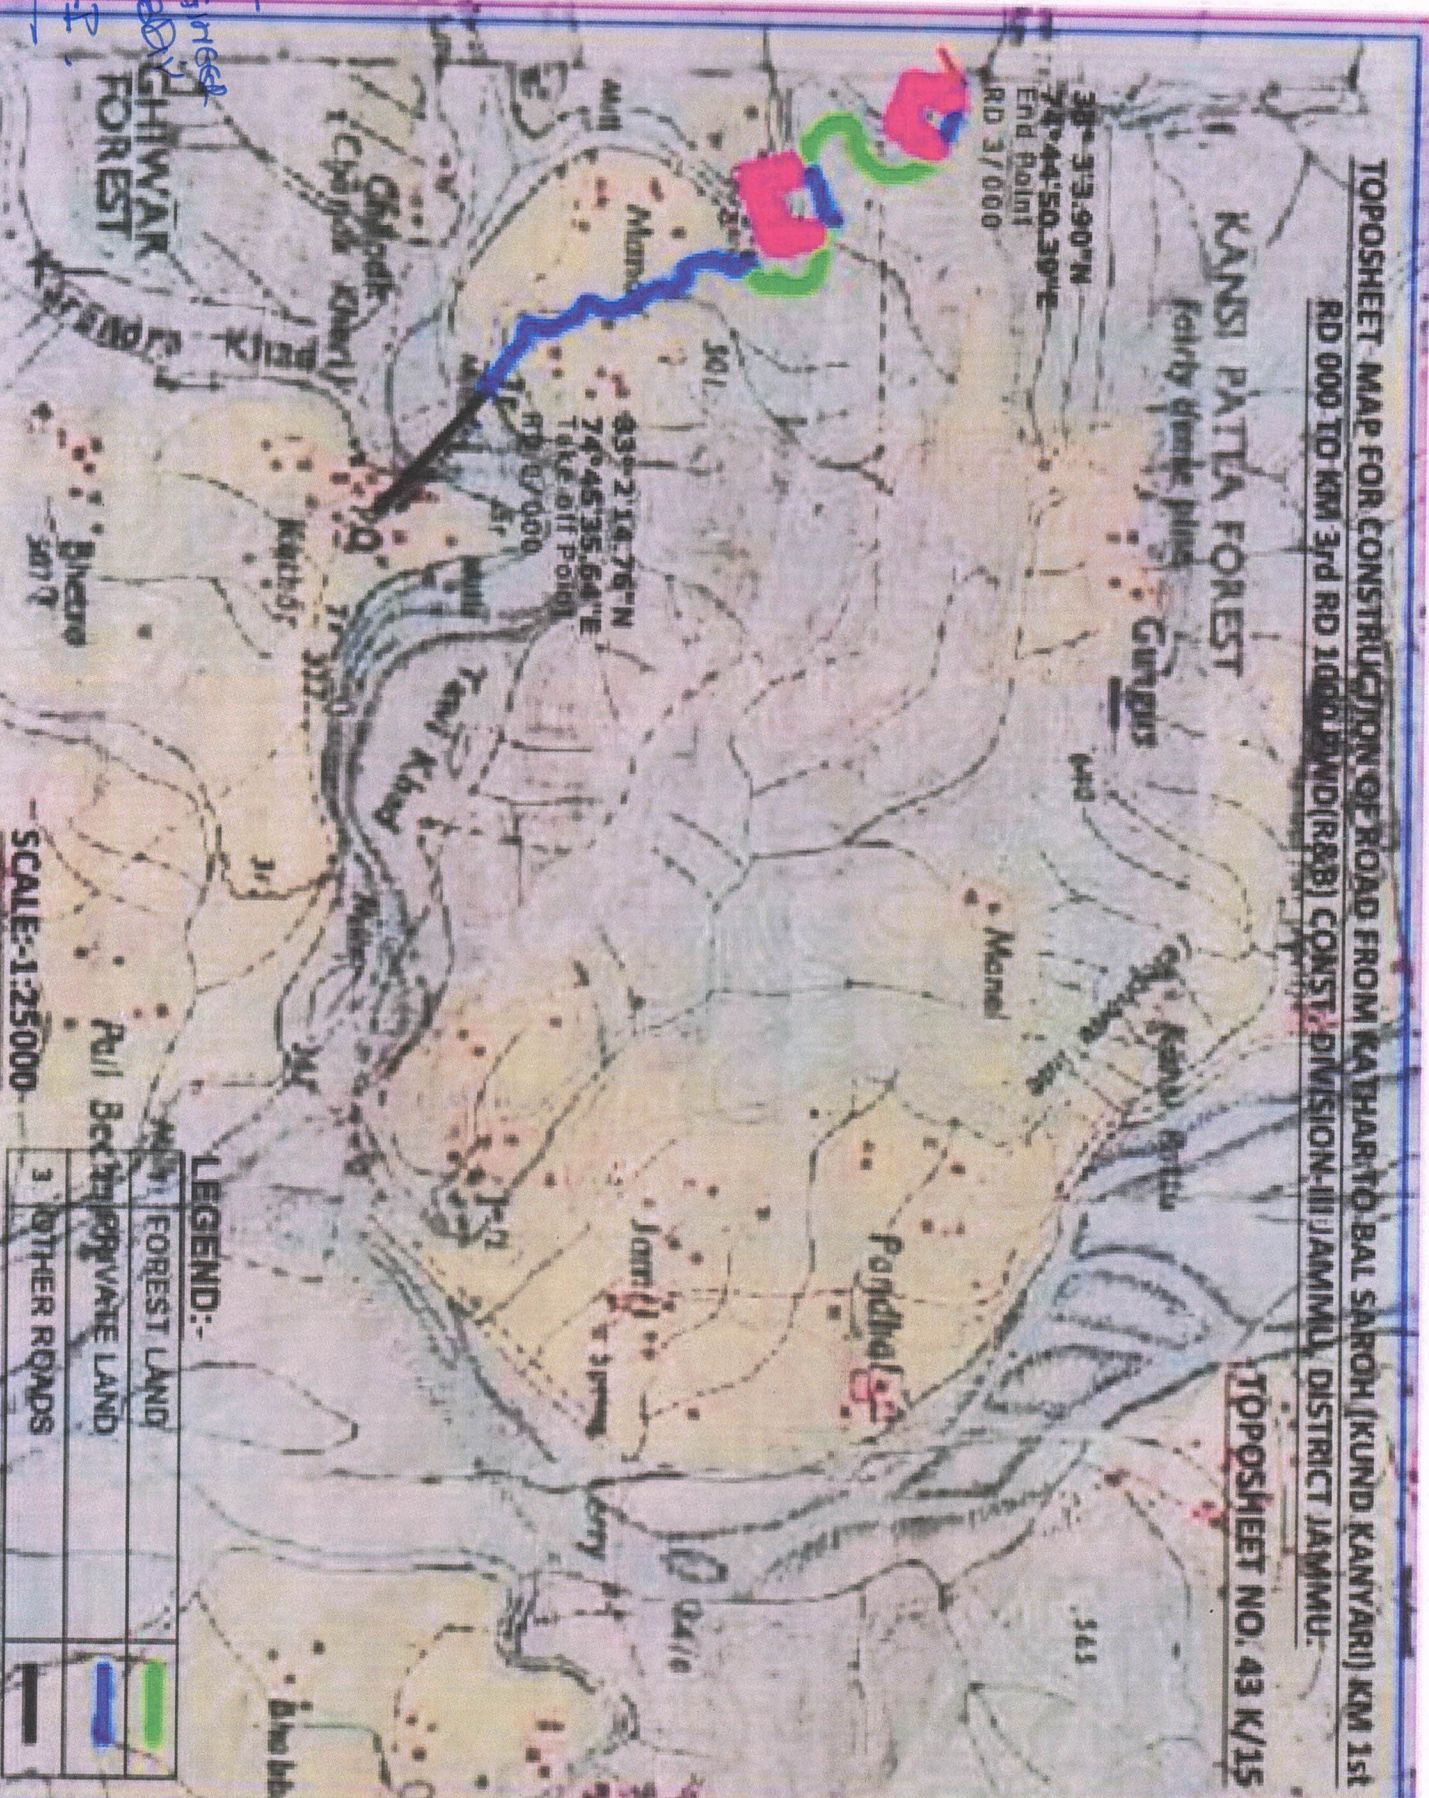

## LEGEND:-

|              |  |
|--------------|--|
| FOREST LAND  |  |
| PRIVATE LAND |  |
| OTHER ROADS  |  |

SCALE:-1:25000

Dr. C. S. Choudhary

ASSISTANT ENGINEER IN CHARGE  
H.D. C.R. & S.W.D. DIVISION  
JAMMU DISTRICT