
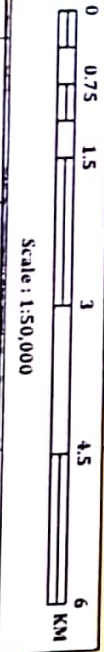


**MAP SHOWING SURVEY OF INDIA TOPOSHEET MAP OF IDENTIFIED COMPENSATORY AFFORESTATION LAND
AT RANGE - LUNI, DIVISION - JODHPUR TERRITORIAL, DISTRICT - JODHPUR (RAJASTHAN)**

Project Name : Construction of 132 KV S/C Badliad-Bap TSS Transmission line on D/C Tower from 220 KV GSS Badliad to Railway TSS Bap (Total Length 9644 Meters)
Proposal No. : FP/RI/TRANS/145262/2021, Forest land Proposed for Diversion : 0.1004 ha,

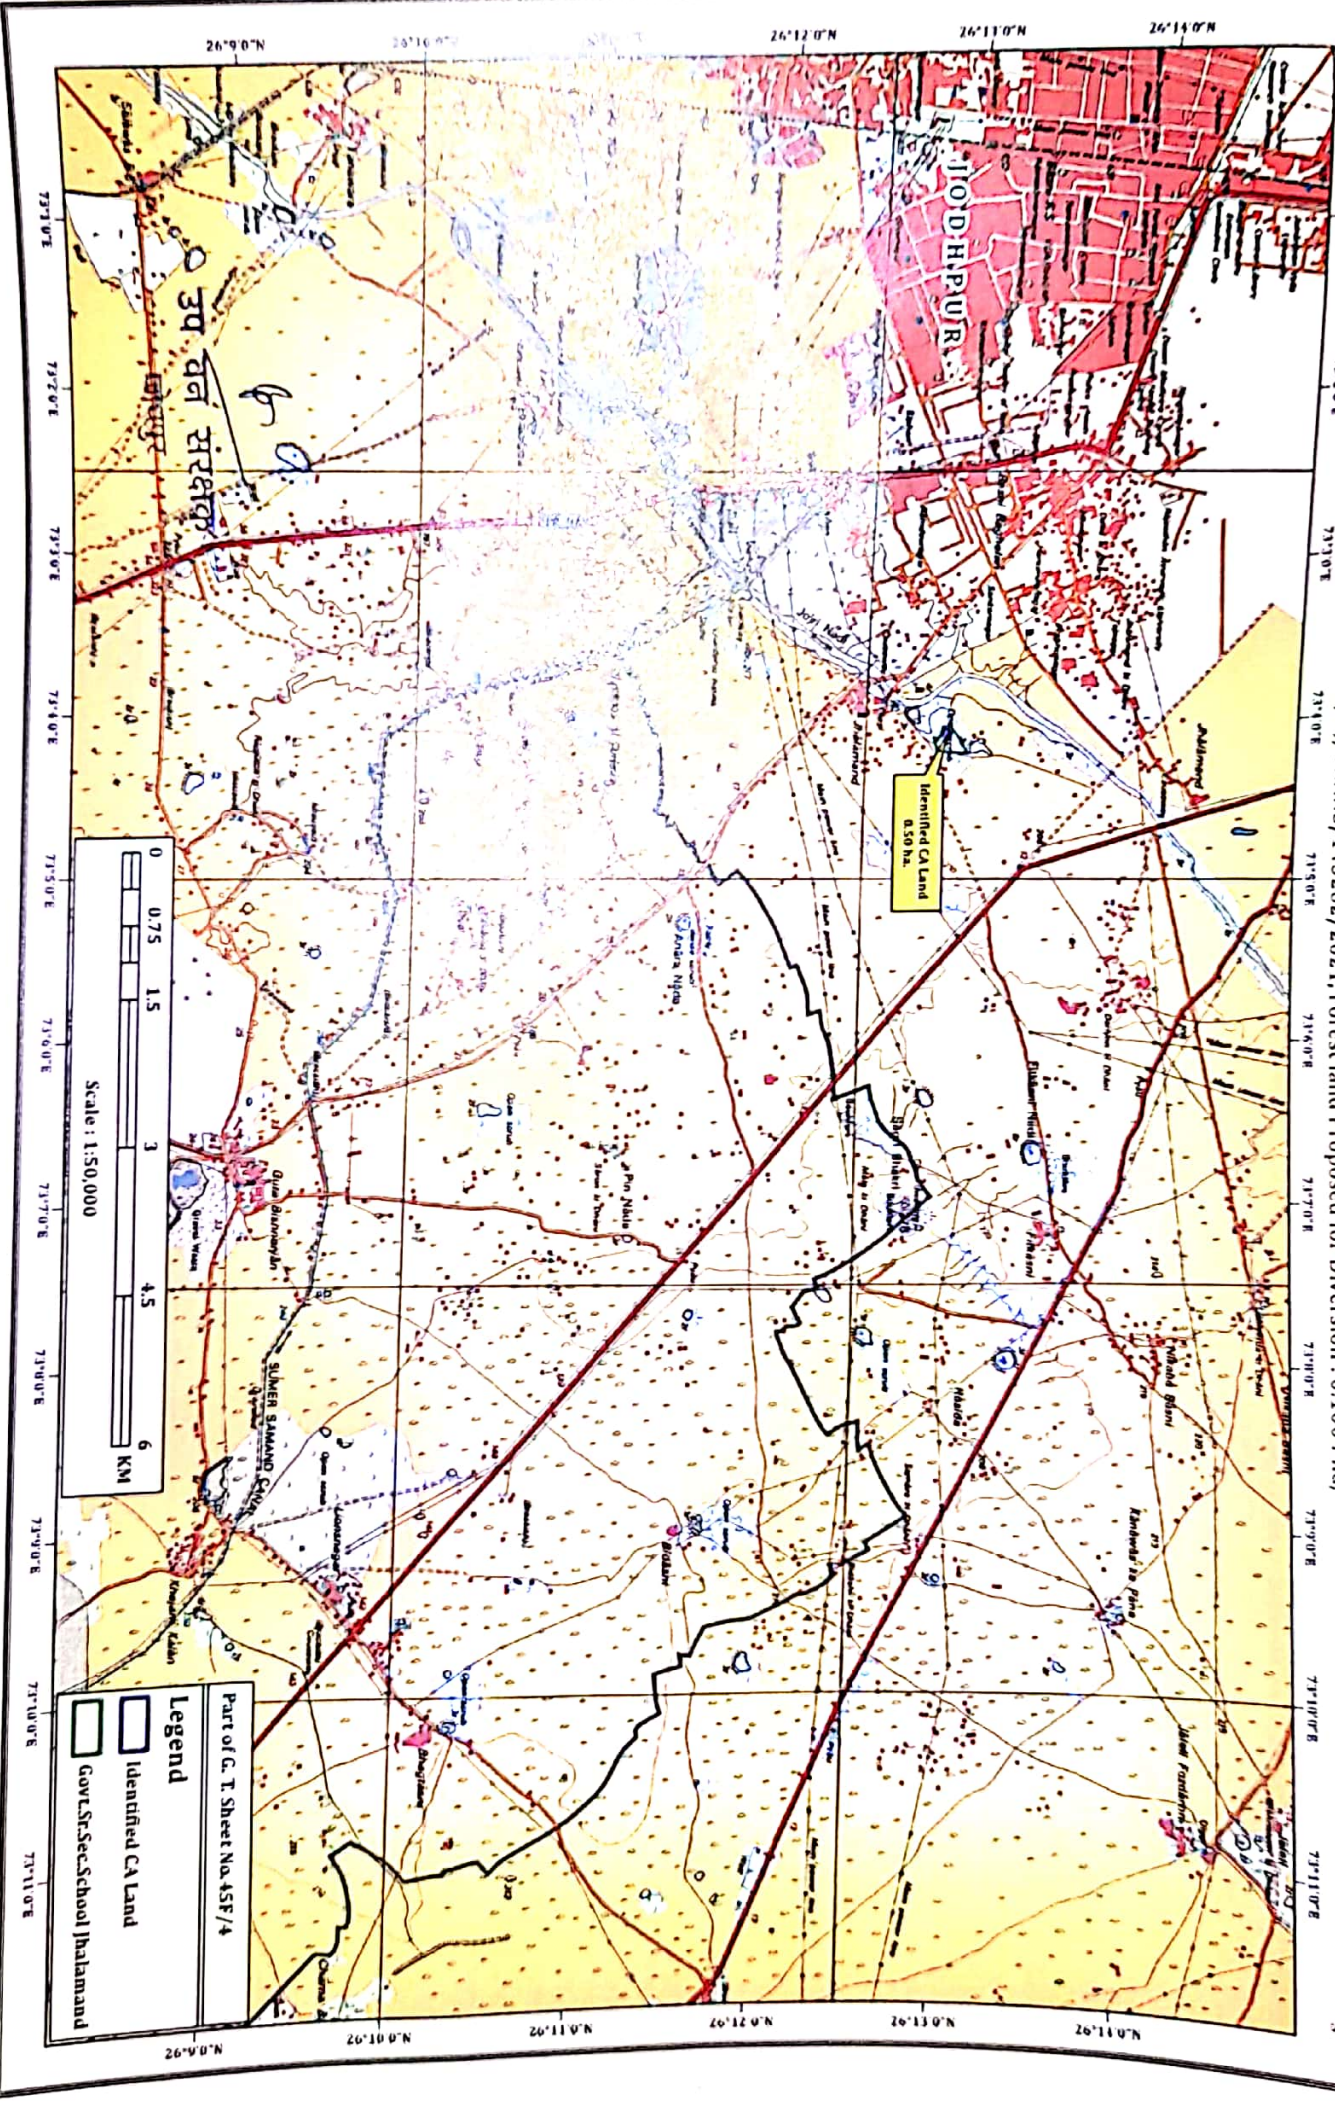

Part of G. T. Sheet No. 55F/4

Legend

- Identified CA Land
- Govt. Sr. School (Palamand)

