


TOPOSHEET:-

Proposed Link Road From Bharari to Padhya Mata
Mandir (0/000 to 1/200 KM)

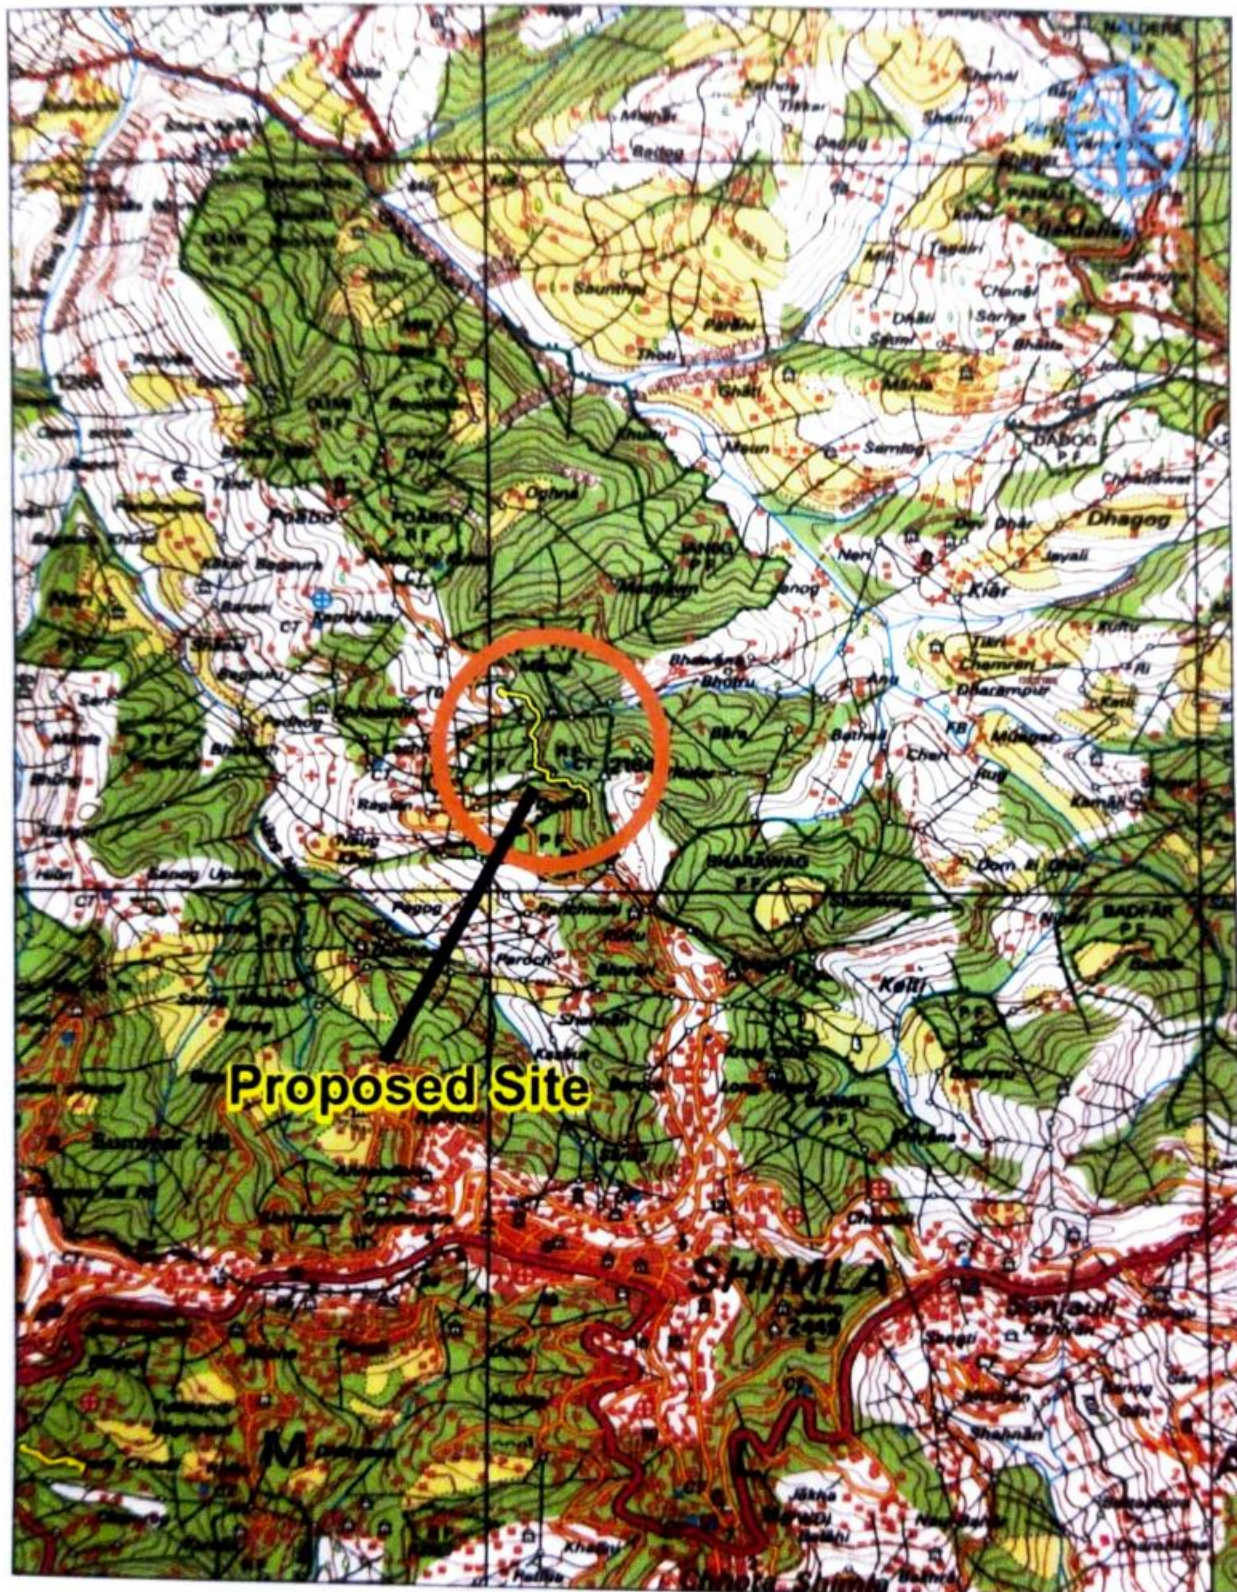

Proposed Site

Index



Scale

1.50000

Proposed Site

Toposheet NO:-

H43F4

Assistant Engineer,
Shimla Sub - Division No. 1
H.P.P.W.D., Shimla-3

Assistant Engineer,
Shimla Sub - Division No. 1
H.P.P.W.D., Shimla-3

Divisional Forest Officer
Shimla Forest Division
SHIMLA