


**DGPS surveyed sketch for Laying of 300 DI pipes in Andipatti South R.F.
in Theni District for the proposed Water Supply Improvement Scheme
to Usilampatti Municipality
Total Length - 1300 meter ; Total Area - 0.13 Ha.
(Length - 1300 meter x Width - 1 meter)**

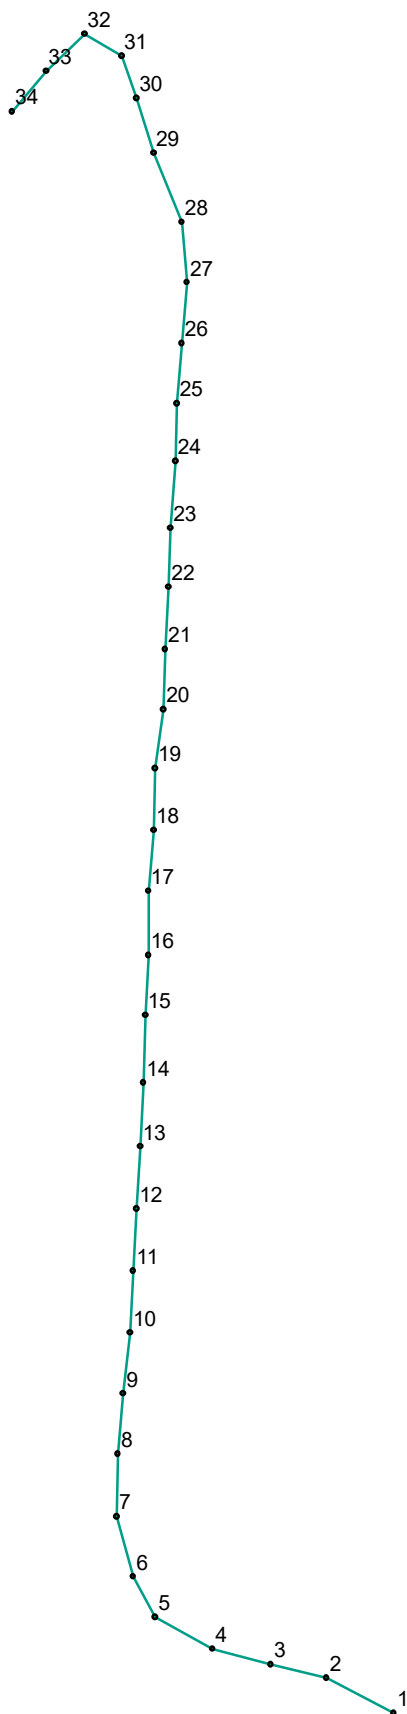

1 centimeter = 50 meters



Waypoints	Latitude	Longitude
1	9.98273	77.69821
2	9.98294	77.69781
3	9.98302	77.69748
4	9.98311	77.69713
5	9.98330	77.69679
6	9.98354	77.69666
7	9.98390	77.69656
8	9.98427	77.69657
9	9.98463	77.69660
10	9.98499	77.69664
11	9.98536	77.69666
12	9.98573	77.69668
13	9.98610	77.69670
14	9.98648	77.69672
15	9.98688	77.69673
16	9.98724	77.69675
17	9.98762	77.69675
18	9.98798	77.69678
19	9.98835	77.69679
20	9.98870	77.69684
21	9.98906	77.69685
22	9.98943	77.69687
23	9.98978	77.69688
24	9.99018	77.69691
25	9.99052	77.69692
26	9.99088	77.69695
27	9.99124	77.69698
28	9.99160	77.69695
29	9.99201	77.69678
30	9.99234	77.69668
31	9.99259	77.69659
32	9.99272	77.69637
33	9.99250	77.69614
34	9.99226	77.69594