


PROPOSED DIVERSION OF FOREST LAND FOR BYPASS ROAD FROM DUDHANI TO KAUNCHA BRIDGE

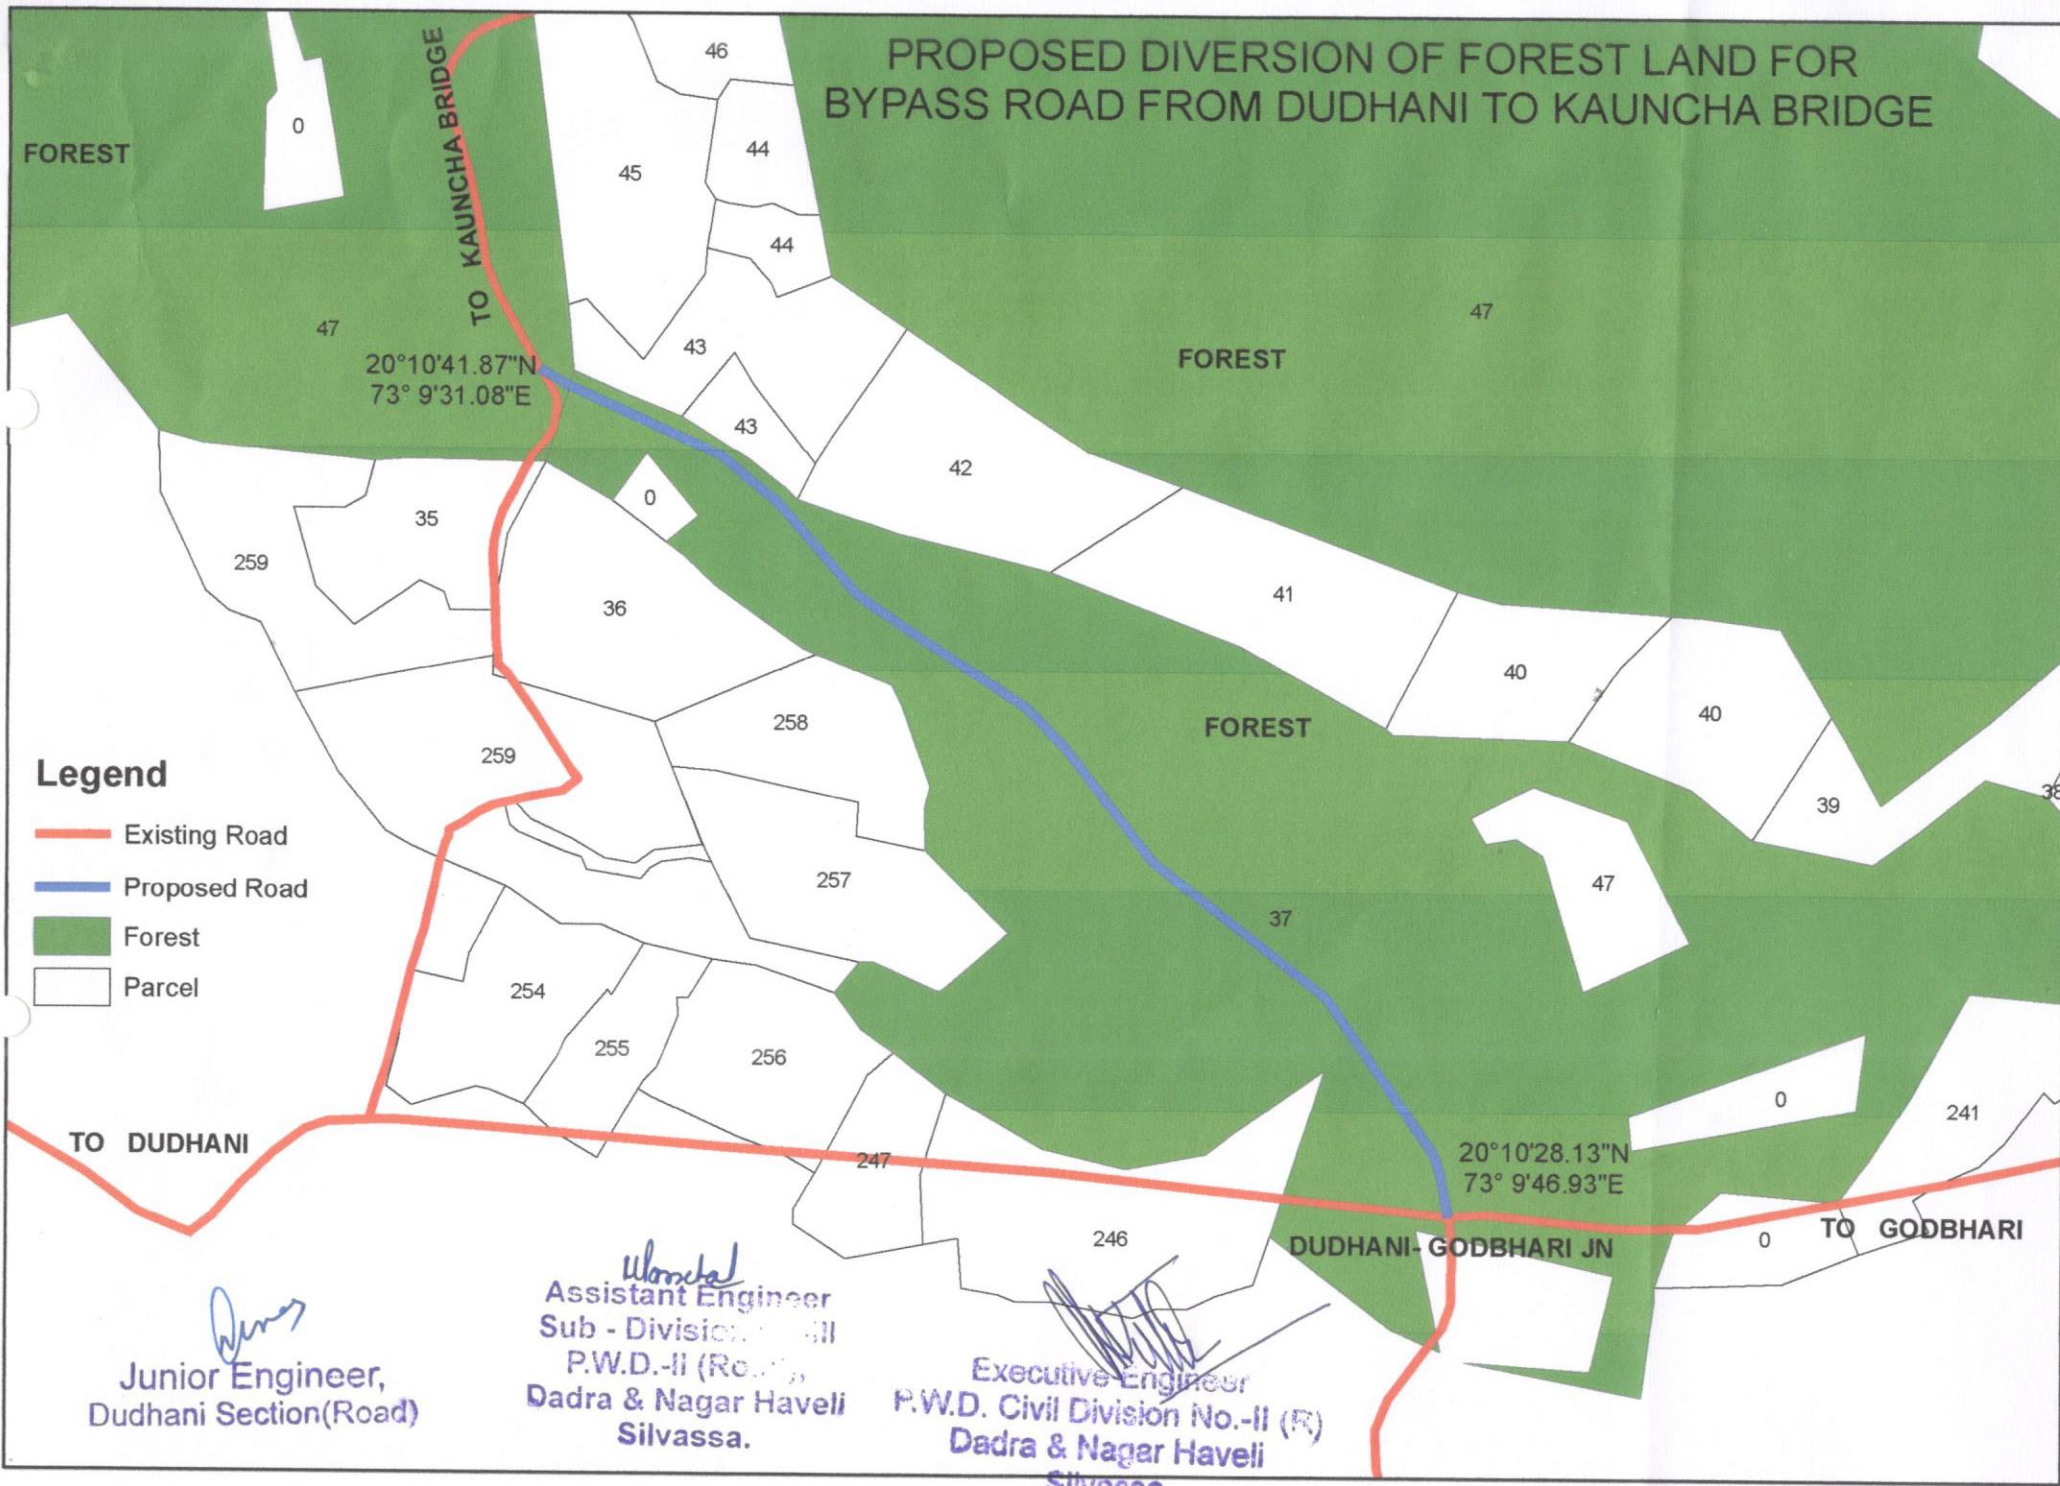

Legend

- Existing Road
- Proposed Road
- Forest
- Parcel

Junior Engineer,
Dudhani Section(Road)

Assistant Engineer
Sub - Division - II
P.W.D.-II (Roads),
Dadra & Nagar Haveli
Silvassa.

Executive Engineer
P.W.D. Civil Division No.-II (R)
Dadra & Nagar Haveli
Silvassa