
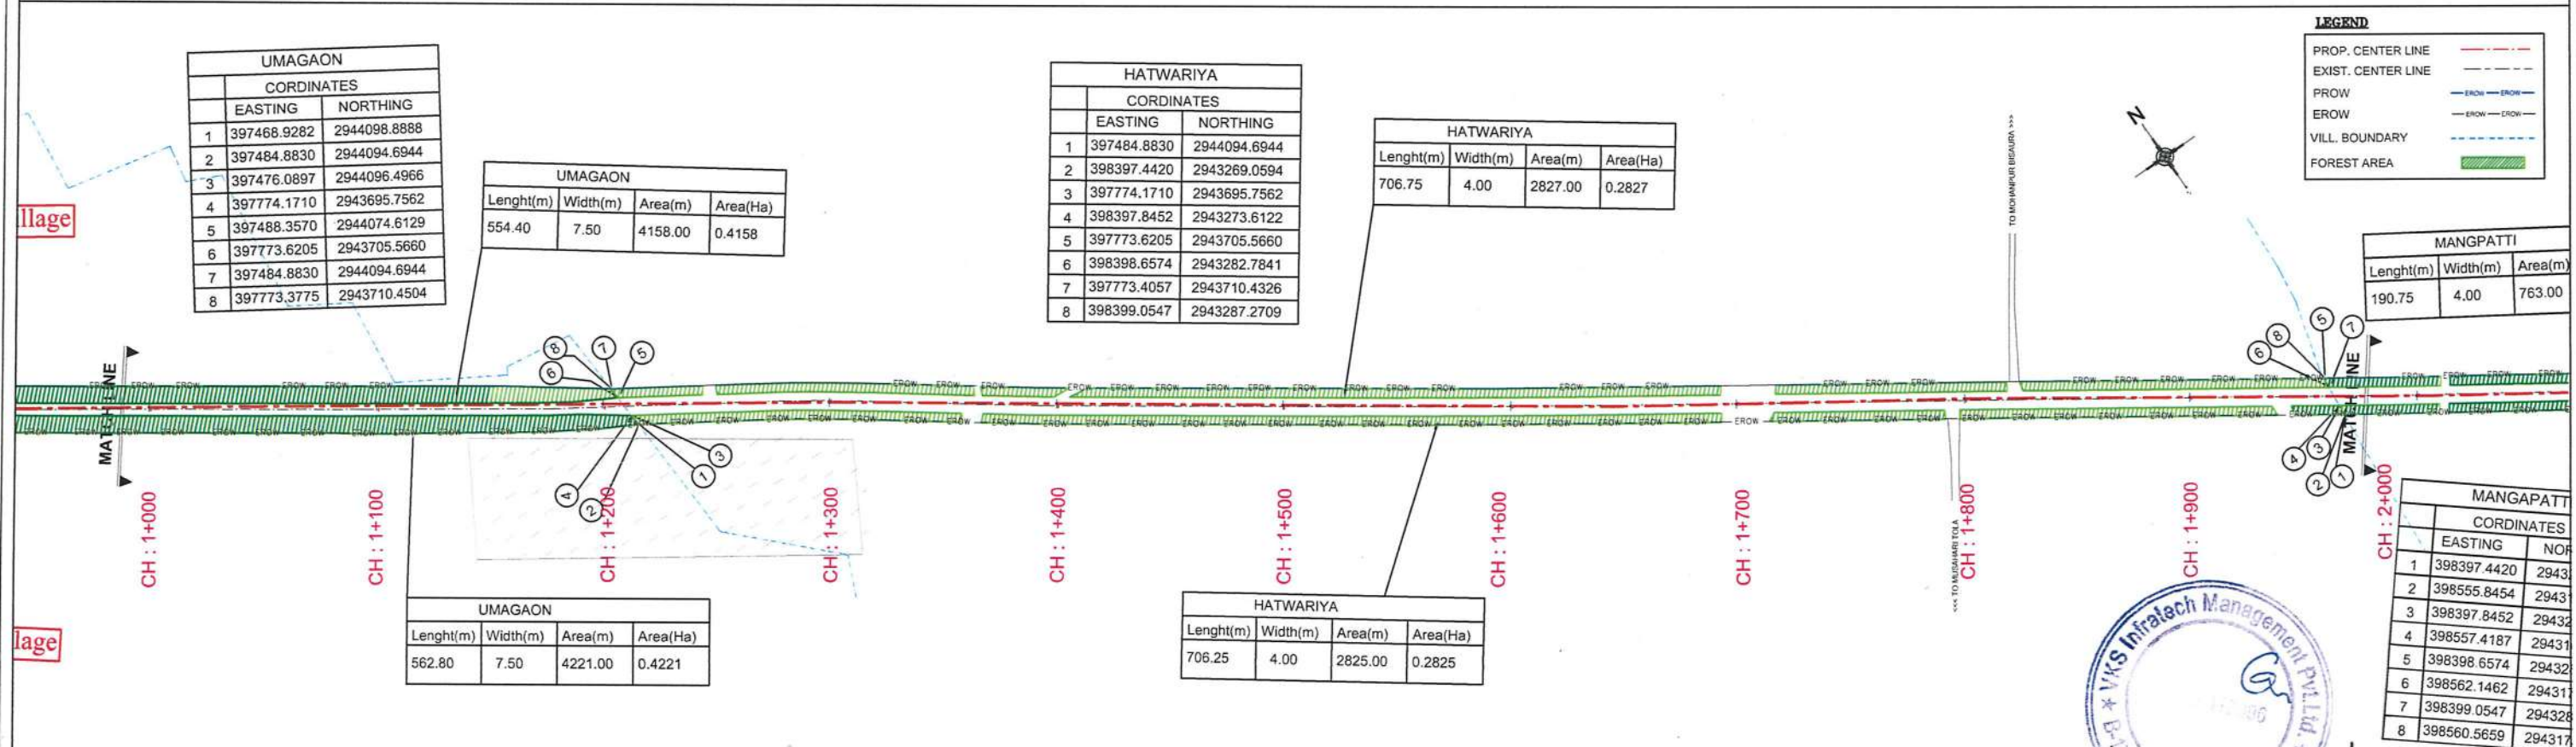


PACKAGE-I SECTION -I : UMAGAON TO KALUAHI
FOREST LAND

← TO UMAGAON

TO KALUAHI-

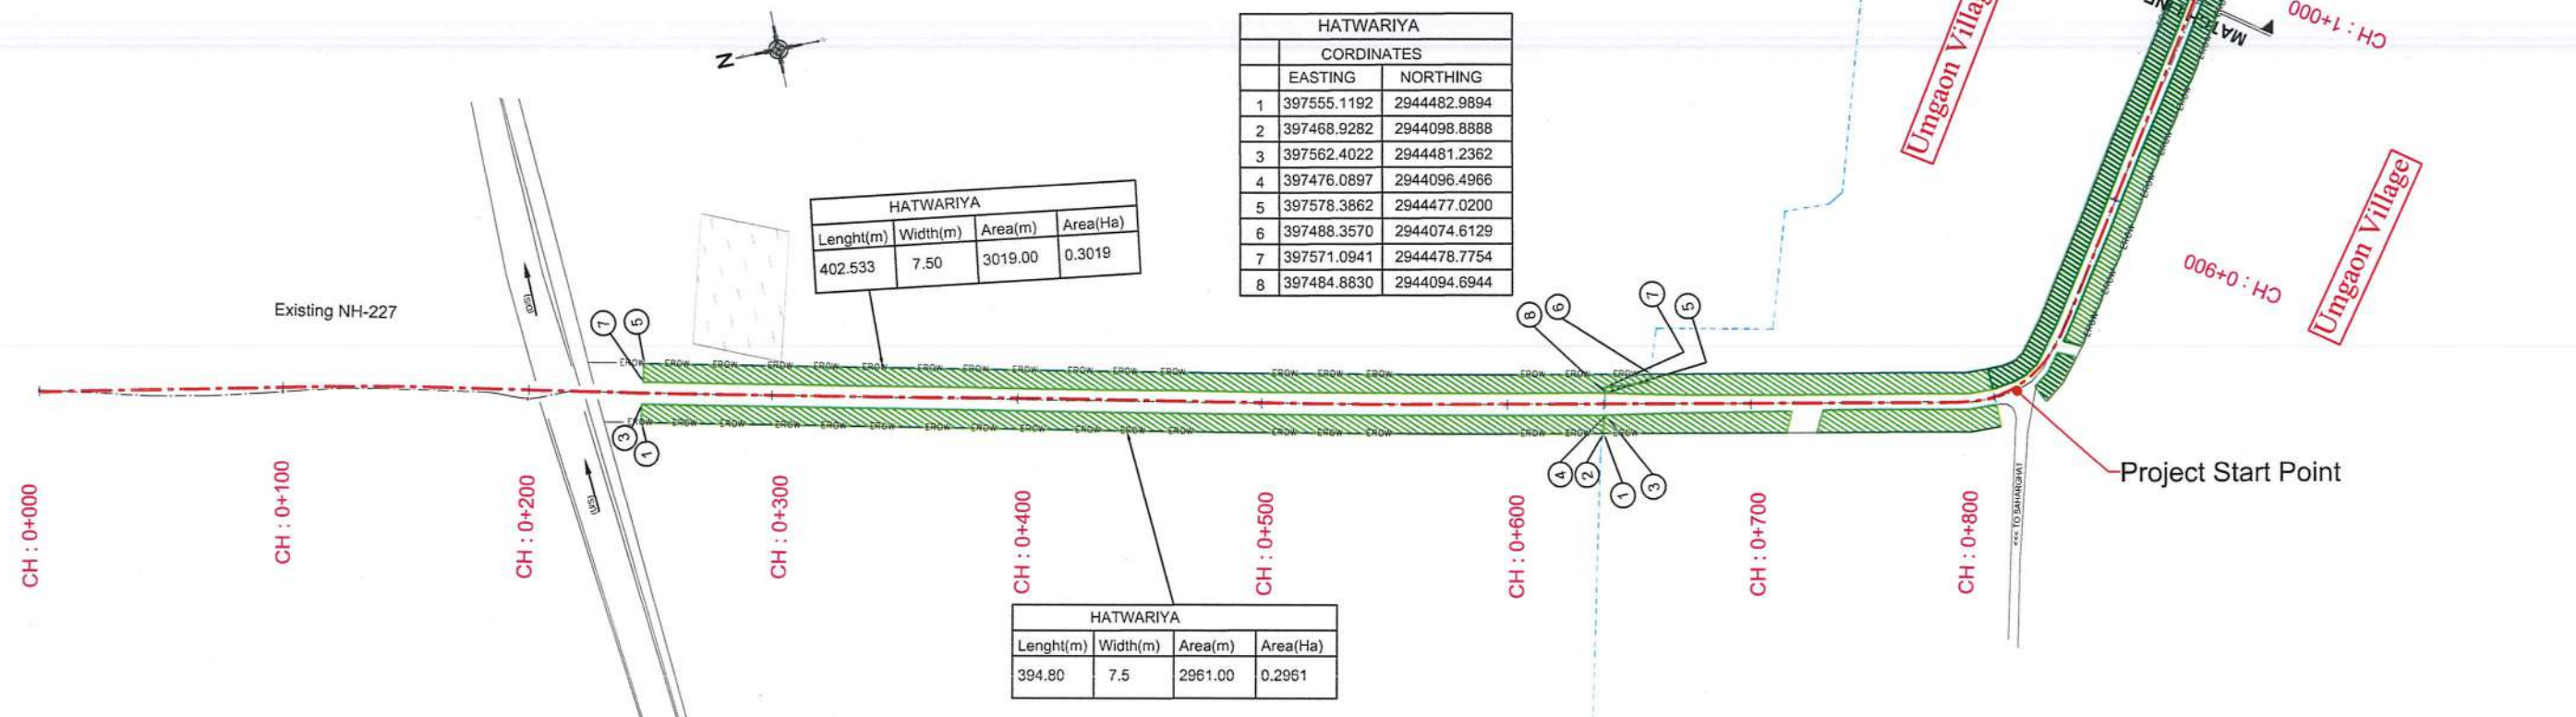

Project Title :	Preparation of Feasibility Study/Detailed Project Report of selected road stretches for NH connectivity to Backward/Religious/Tourist places and border areas under Bharat Mala Scheme.
-----------------	---

PACKAGE-I
SECTION-I (UMAGAON TO KALUAHI)



National Highway Authority of India
Ministry of Road Transport & Highways

Drawing Title :	FOREST LAND CH (0+000 To 2+000 KM)
-----------------	------------------------------------

Drawing Number :
VKSIMPL/P-120/NHAI/FL/ 01

Scale :
1:2000

Designed By :	AA
---------------	----

Checked By	KP
------------	----

Date :	Mar. 2022
--------	-----------

Design Consultant :	
---------------------	--





VKS INFRATECH MANAGEMENT PVT. LTD.
Consulting, Engineers & Planners & Managers
H.No., B-17/882, Block-B, Opp.Prachin Shiv Shakti Mandir
New Ashok Nagar, Delhi - 110 096



TO UMAGAON

TO KALUAHI

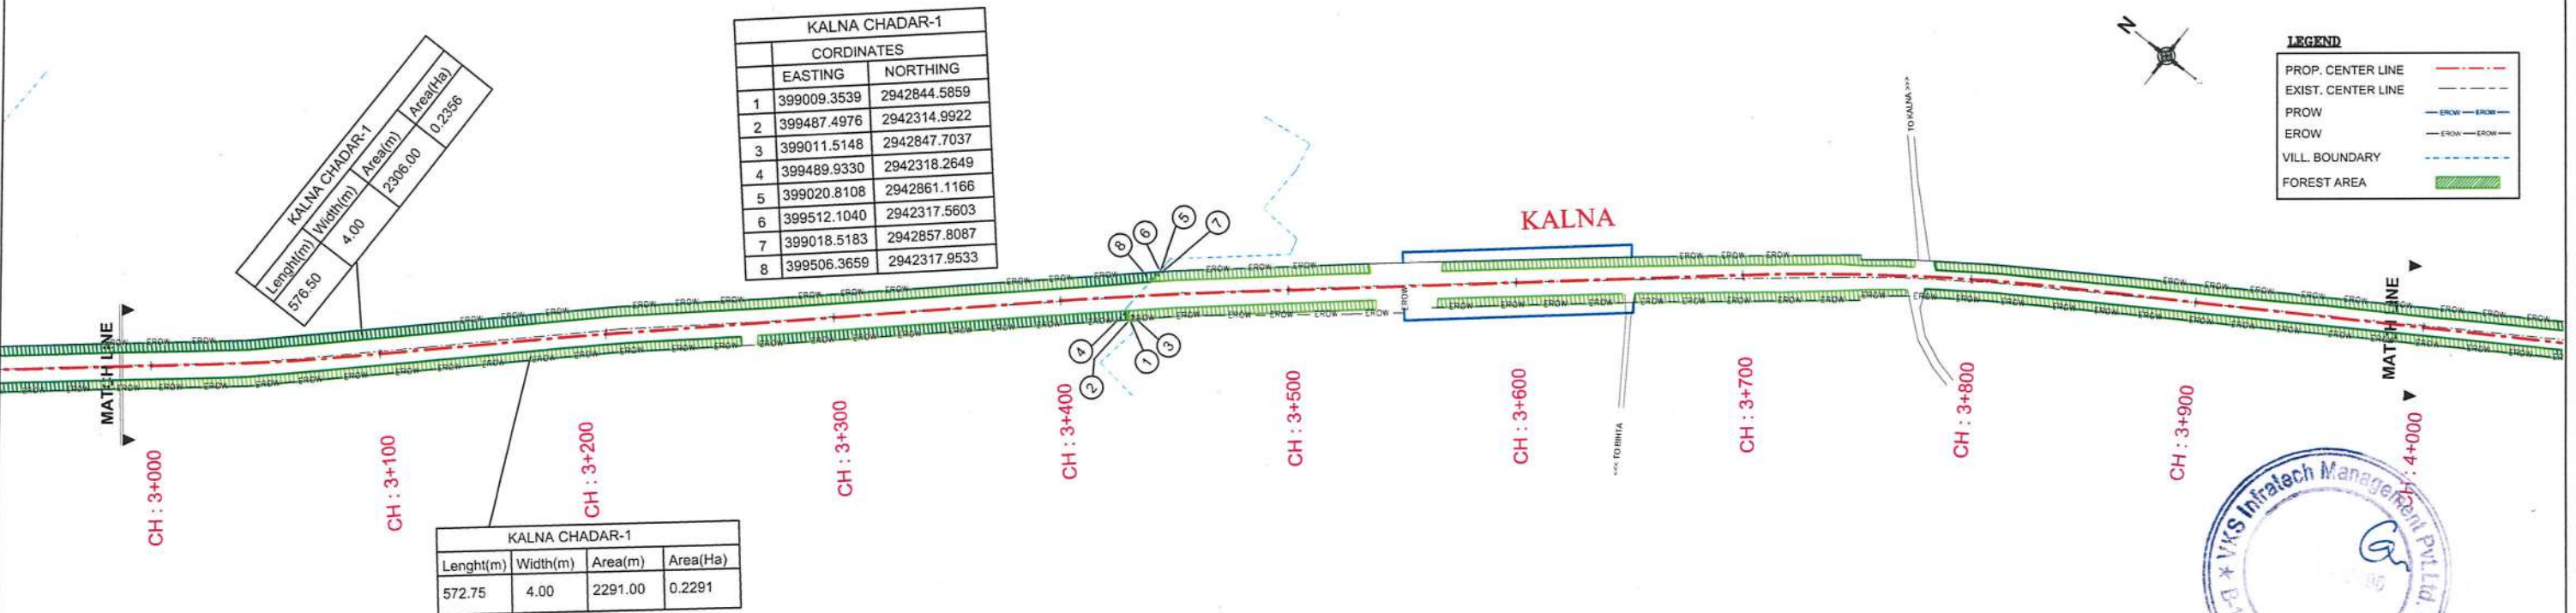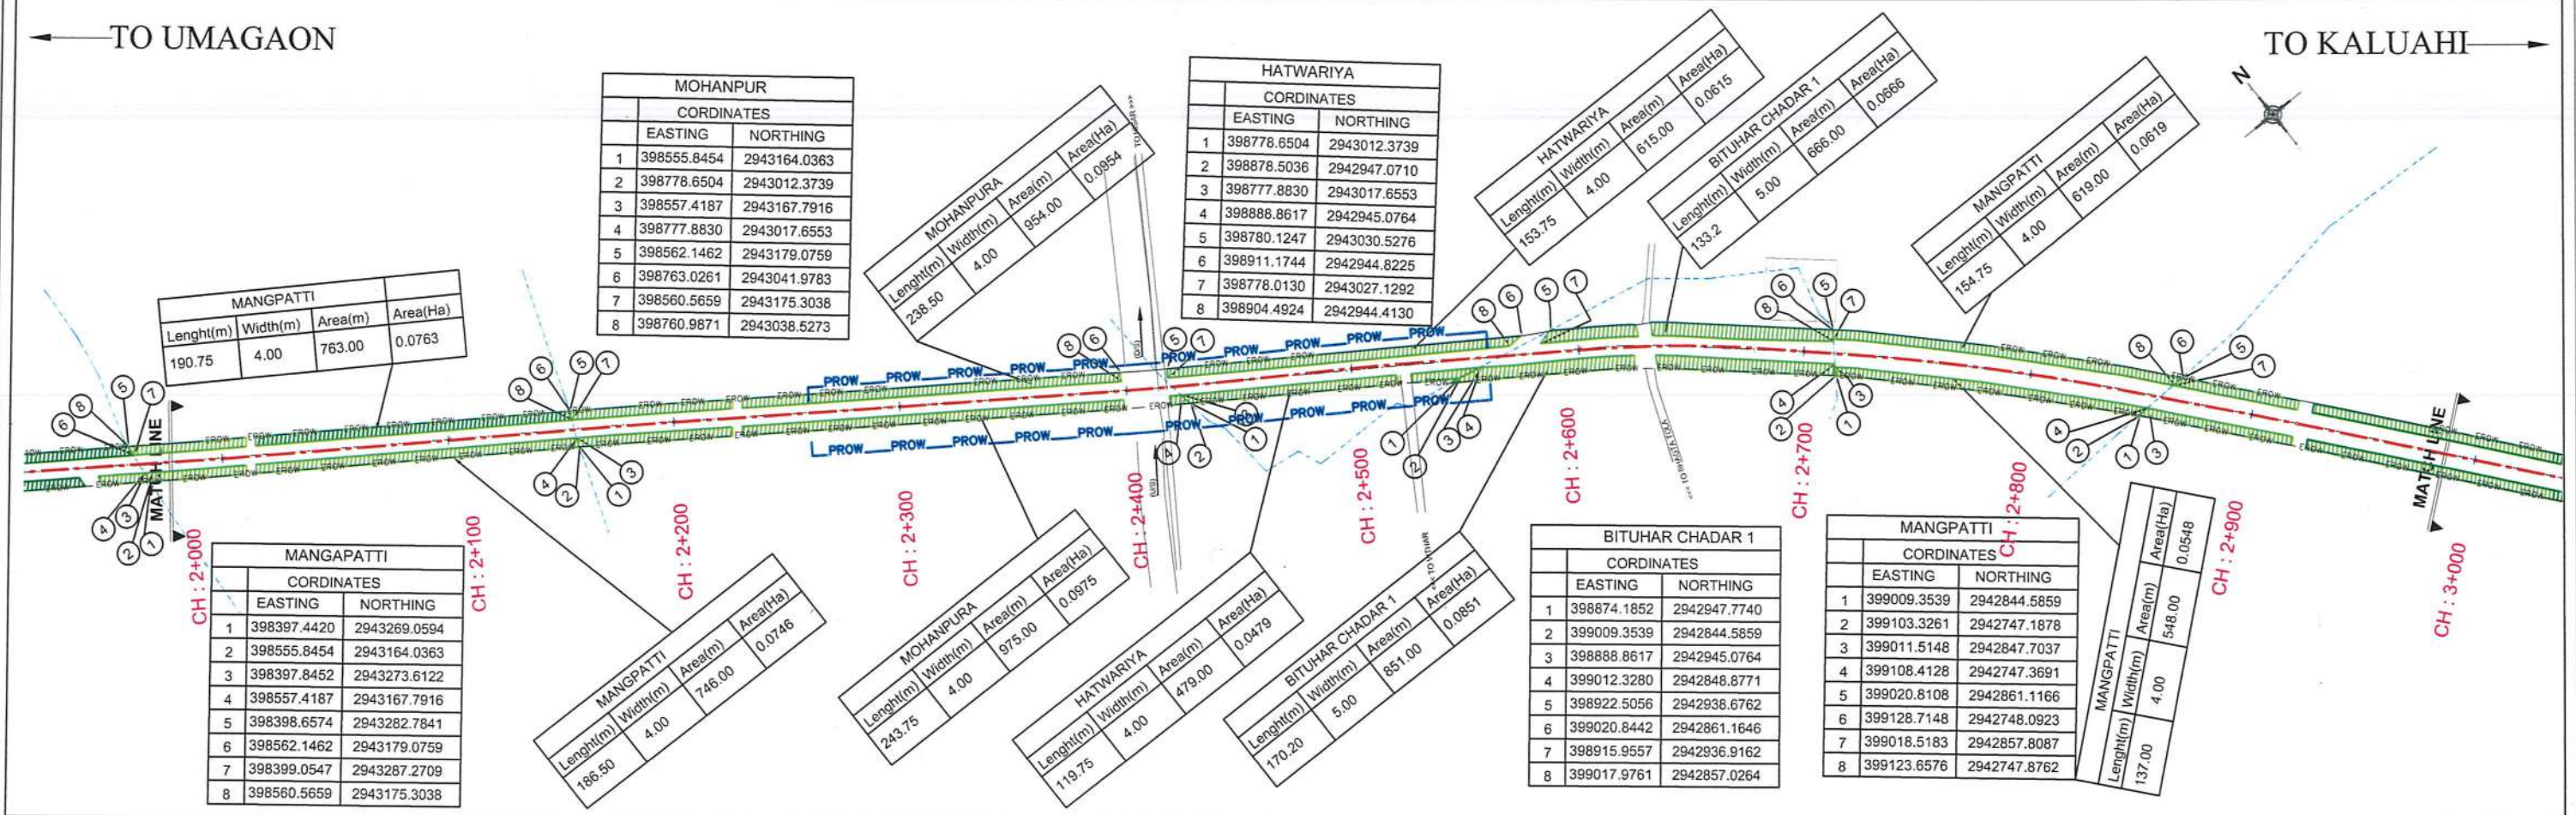

LEGEND

PROP. CENTER LINE	---
EXIST. CENTER LINE	---
PROW	---
EROW	---
VILL. BOUNDARY	---
FOREST AREA	---



Revision Details	By	Date	Suffix

Project Title
Preparation of Feasibility Study/Detailed Project Report of selected road stretches for NH connectivity to Backward/Religious/Tourist places and border areas under Bharat Mala Scheme.

PACKAGE-I
SECTION-I (UMAGAON TO KALUAHI)

Client
National Highway Authority of India
Ministry of Road Transport & Highways

Drawing Title
FOREST LAND CH (2+000 To 4+000 KM)

Drawing Number
VKSIMPL/P-120/NHA/FL/02



Scale
1:2000

Drawn By	Designed By	Checked By	Date
JR	AA	KP	Mar, 2022

Design Consultant
VKS INFRA TECH MANAGEMENT PVT. LTD.
Consulting, Engineers & Planners & Managers
H.No., B-17/882, Block-B, Opp. Prachin Shiv Shakti Mandir
New Ashok Nagar, Delhi - 110 096

← TO UMAGAON

TO KALUAHI →

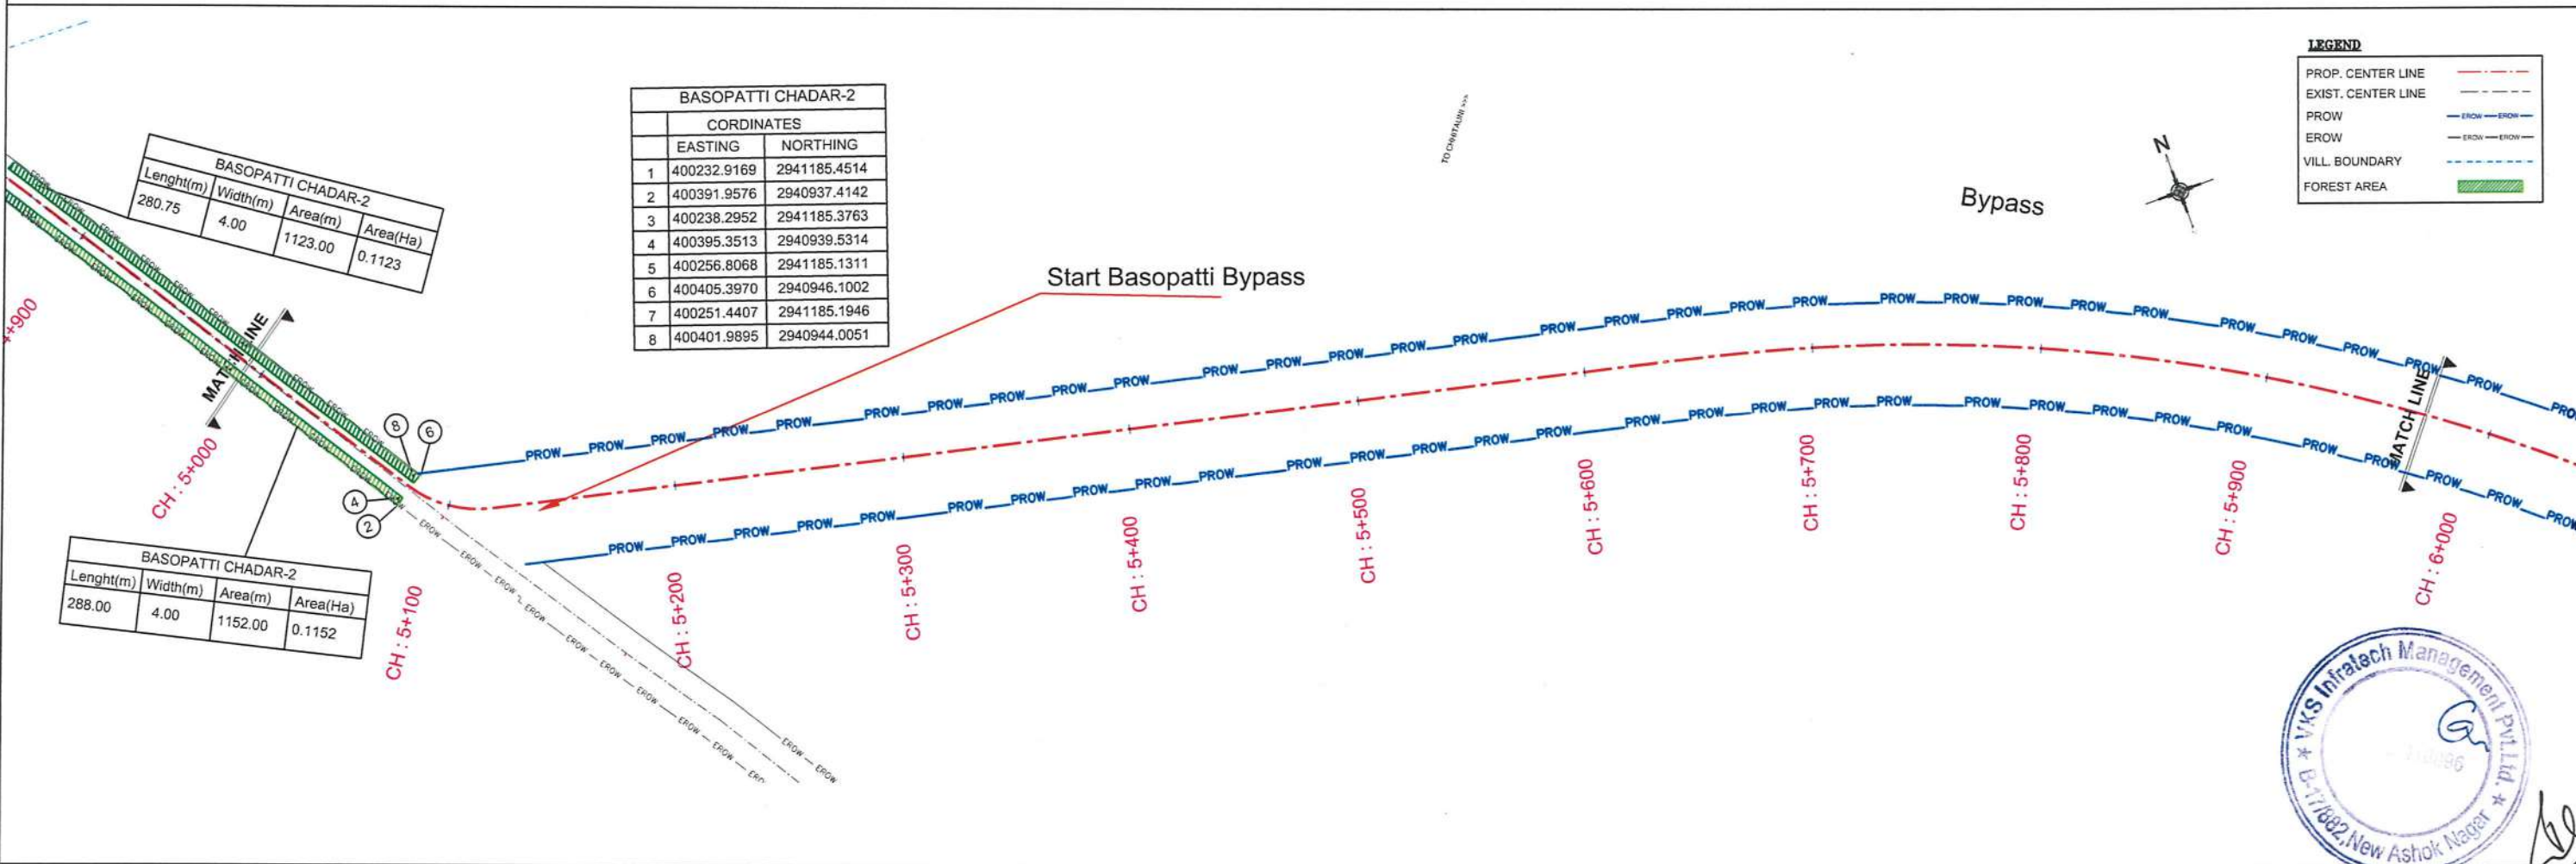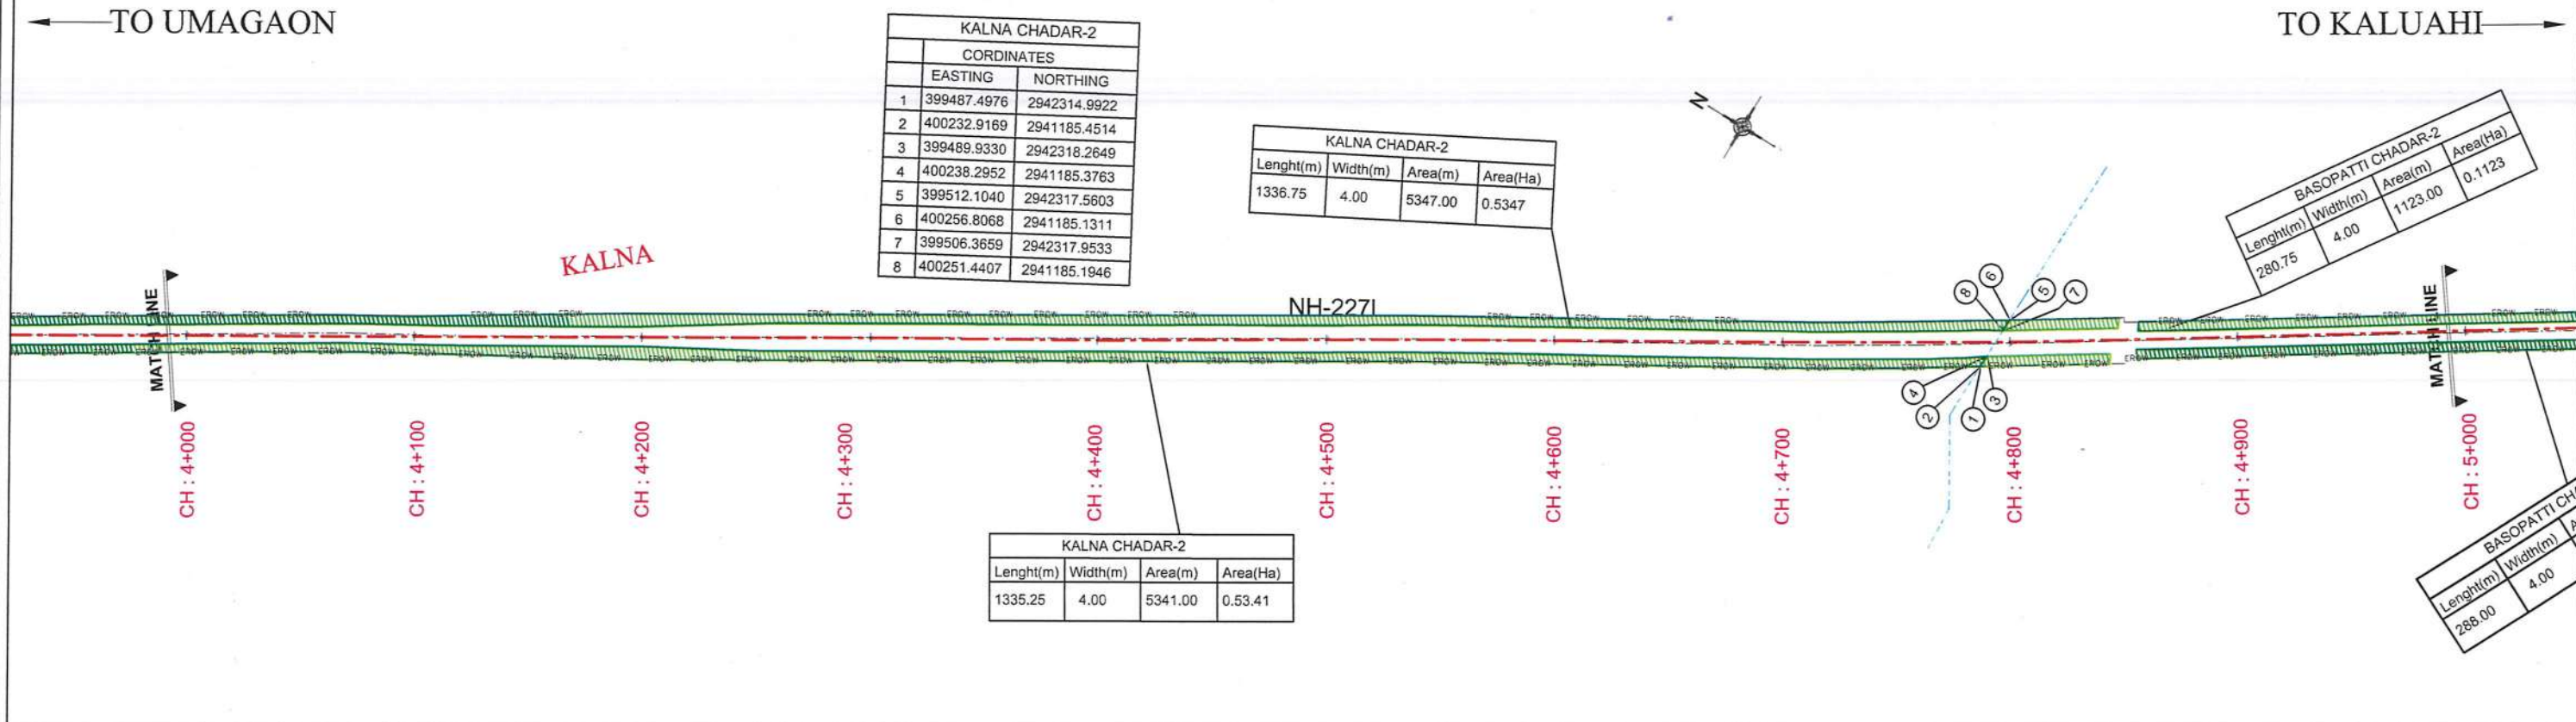

LEGEND

PROP. CENTER LINE	---
EXIST. CENTER LINE	---
PROW	---
EROW	---
VILL. BOUNDARY	---
FOREST AREA	---



Revision Details	By	Date	Suffix



Project Title : Preparation of Feasibility Study/Detailed Project Report of selected road stretches for NH connectivity to Backward/Religious/Tourist places and border areas under Bharat Mala Scheme.

PACKAGE-I
SECTION-I (UMAGAON TO KALUAHI)

Client : National Highway Authority of India
Ministry of Road Transport & Highways

Drawing Title : FOREST LAND CH (4+000 To 6+000 KM)
Drawing Number : VKSIMPL/P-120/NHA/FL/ 03
Scale : 1:2000
Drawn By : JR
Designed By : AA
Checked By : KP
Date : Mar, 2022



Design Consultant : VKS INFRA TECH MANAGEMENT PVT. LTD.
Consulting, Engineers & Planners & Managers
H.No., B-17/882, Block-B, Opp.Prachin Shiv Shakti Mandir
New Ashok Nagar, Delhi - 110 096

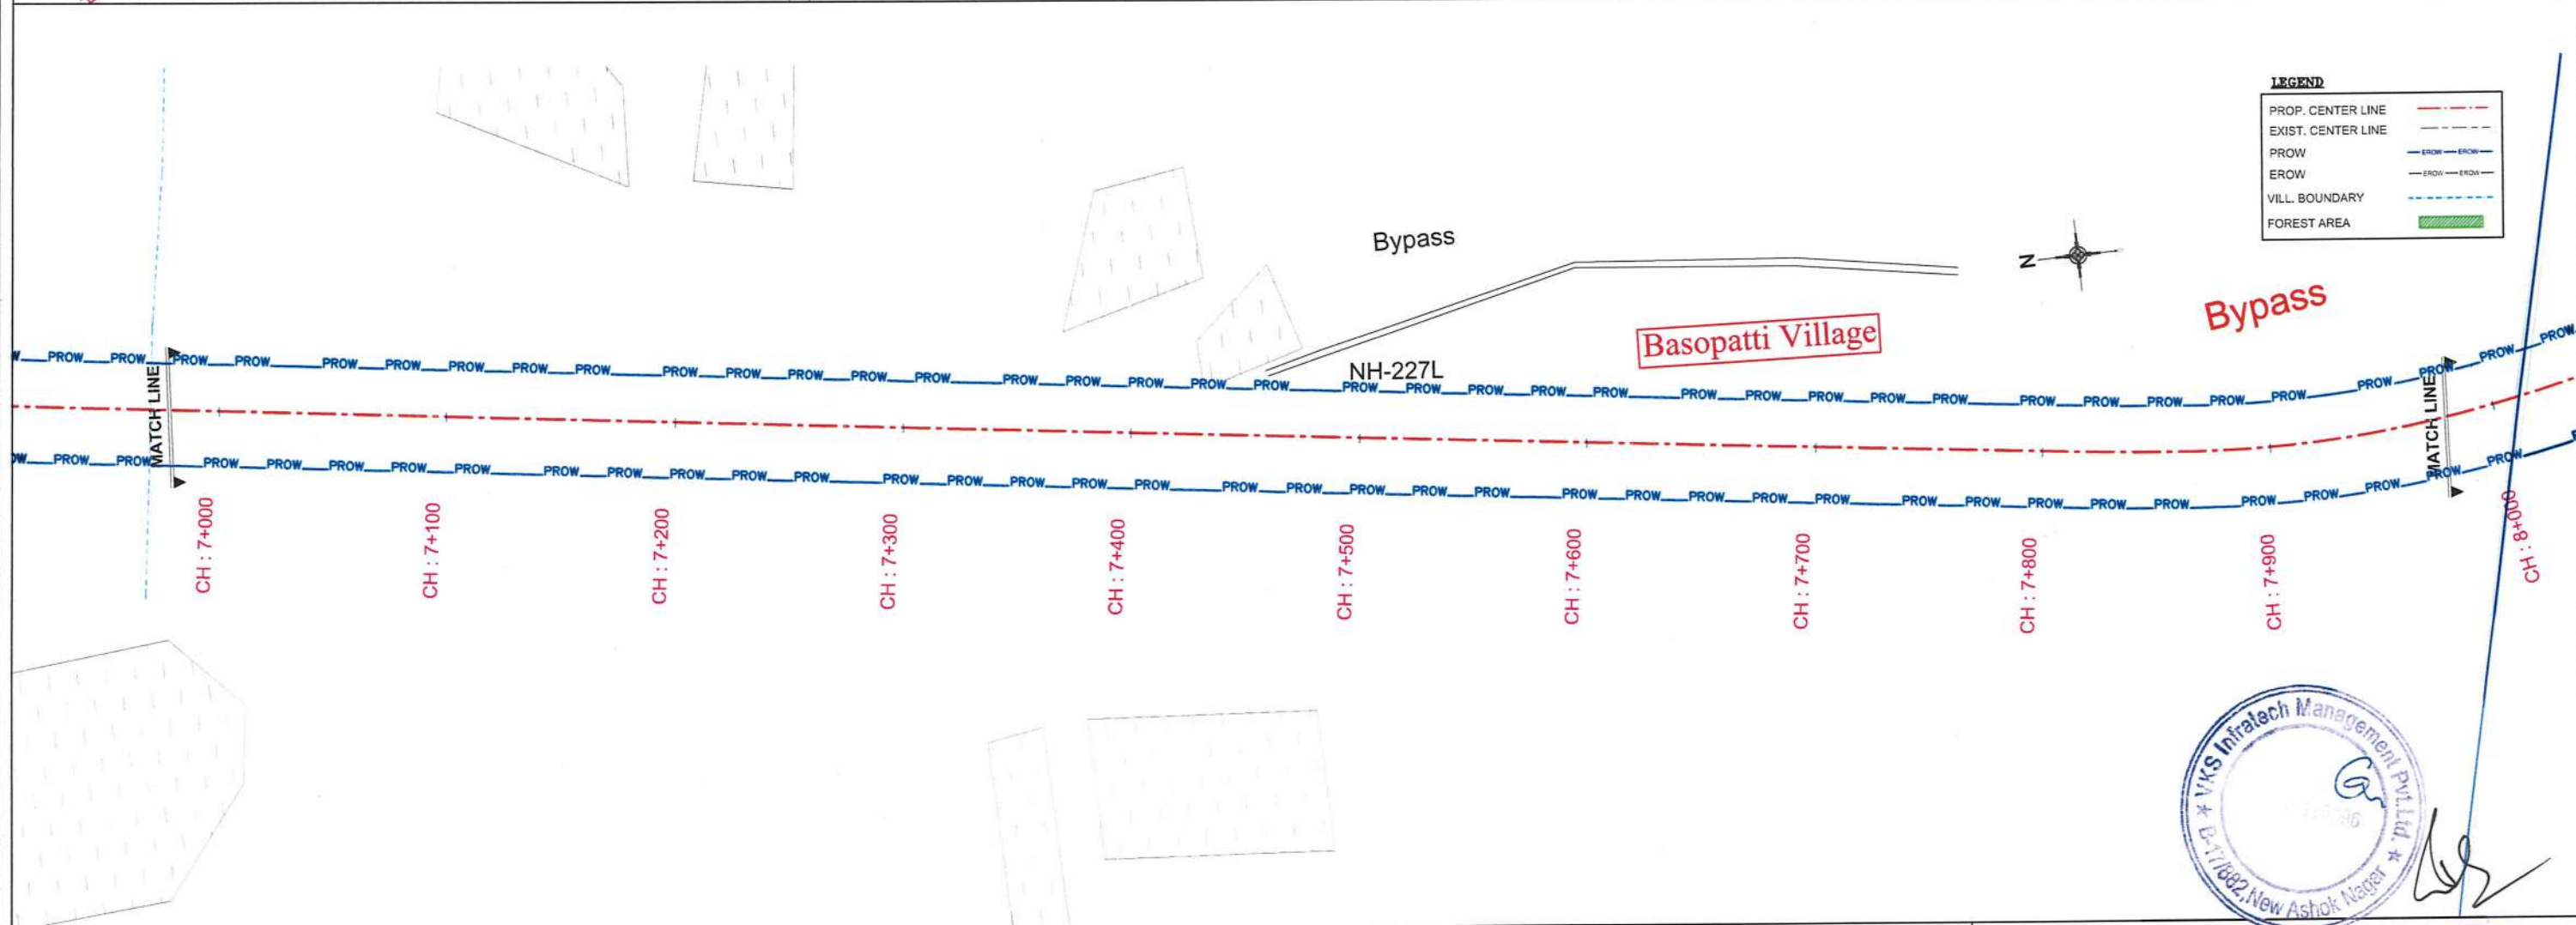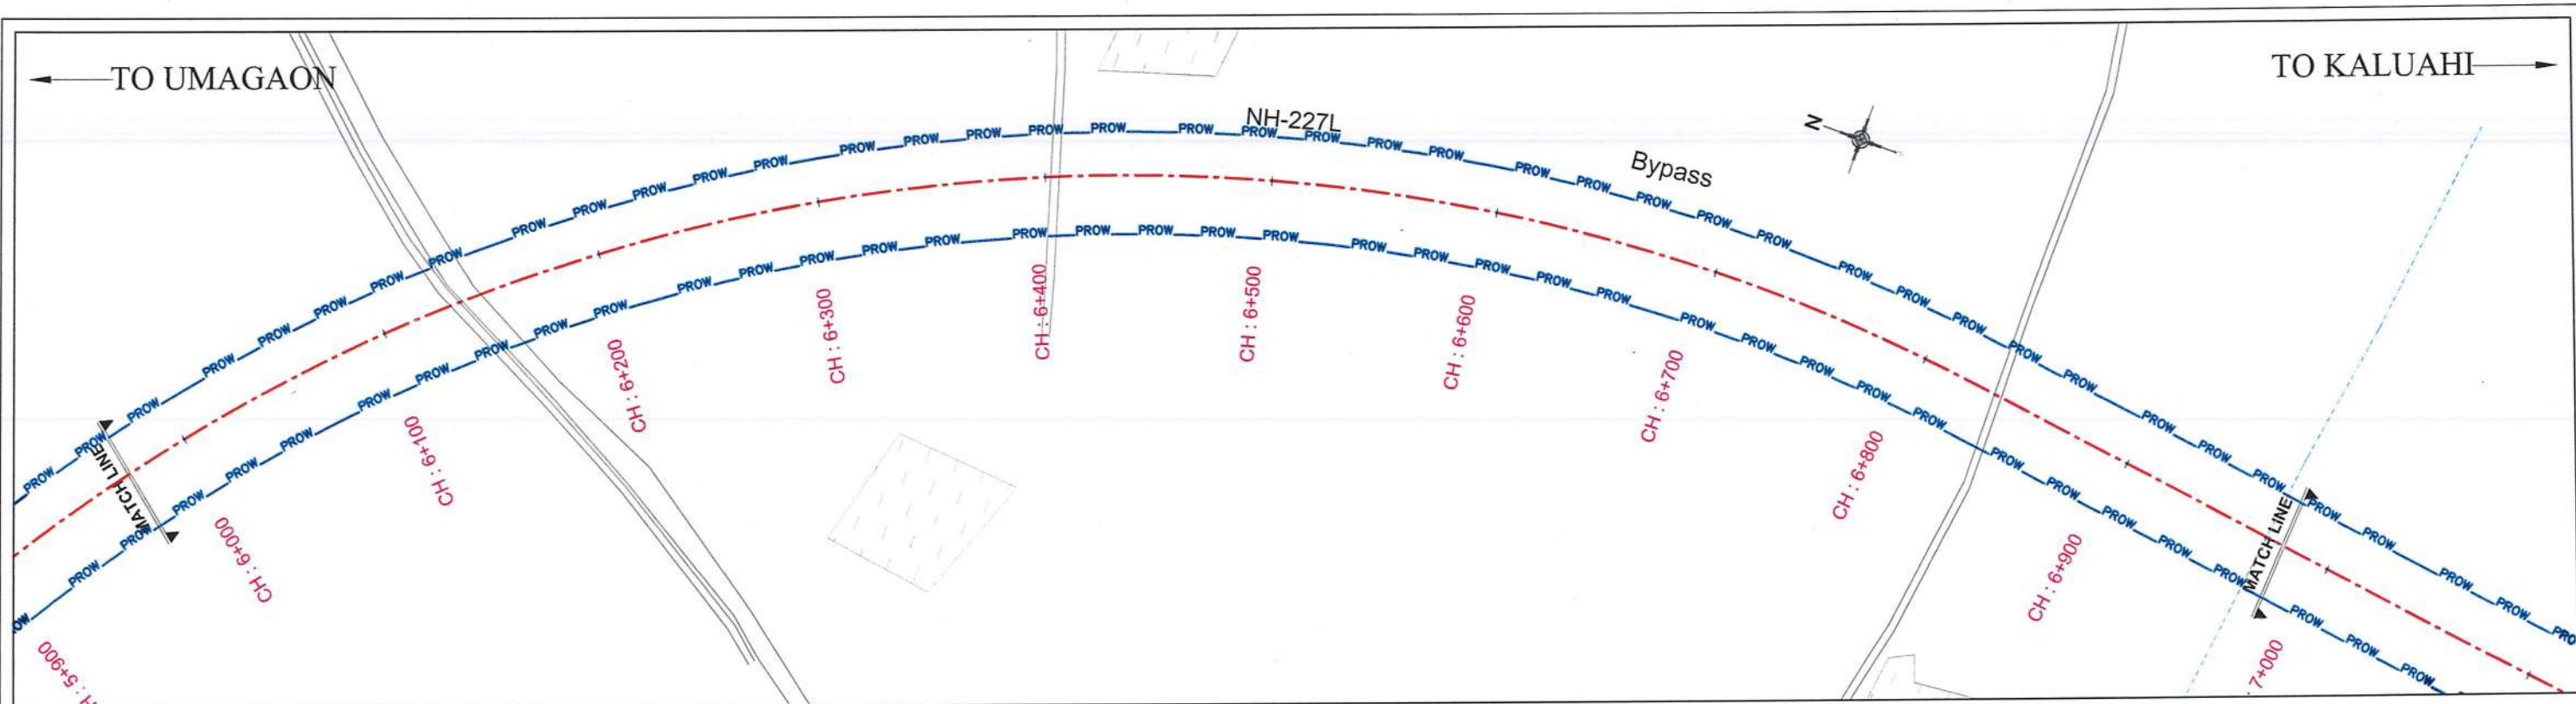

LEGEND

PROP. CENTER LINE	---
EXIST. CENTER LINE	---
PROW	---
EROW	---
VILL. BOUNDARY	---
FOREST AREA	---

	</
--	--	----

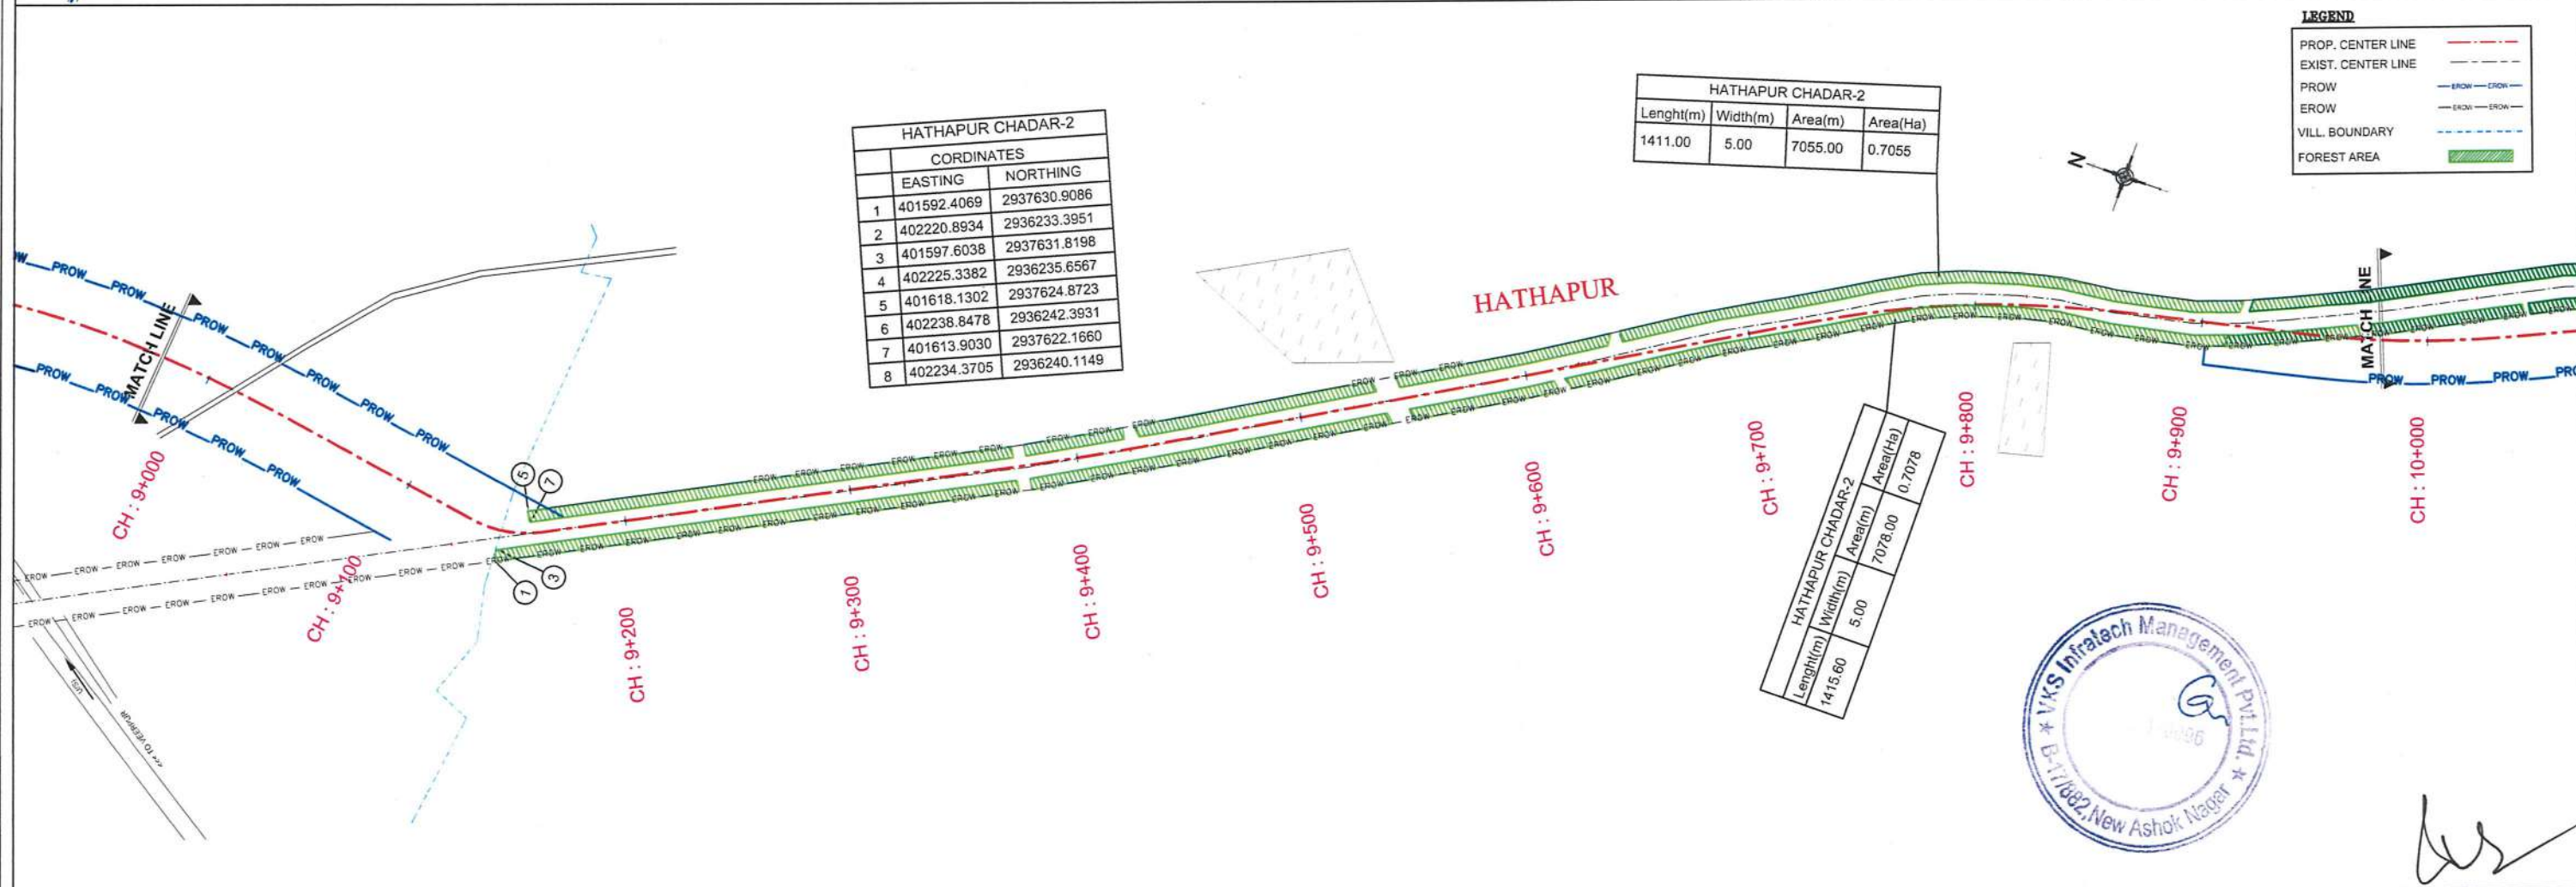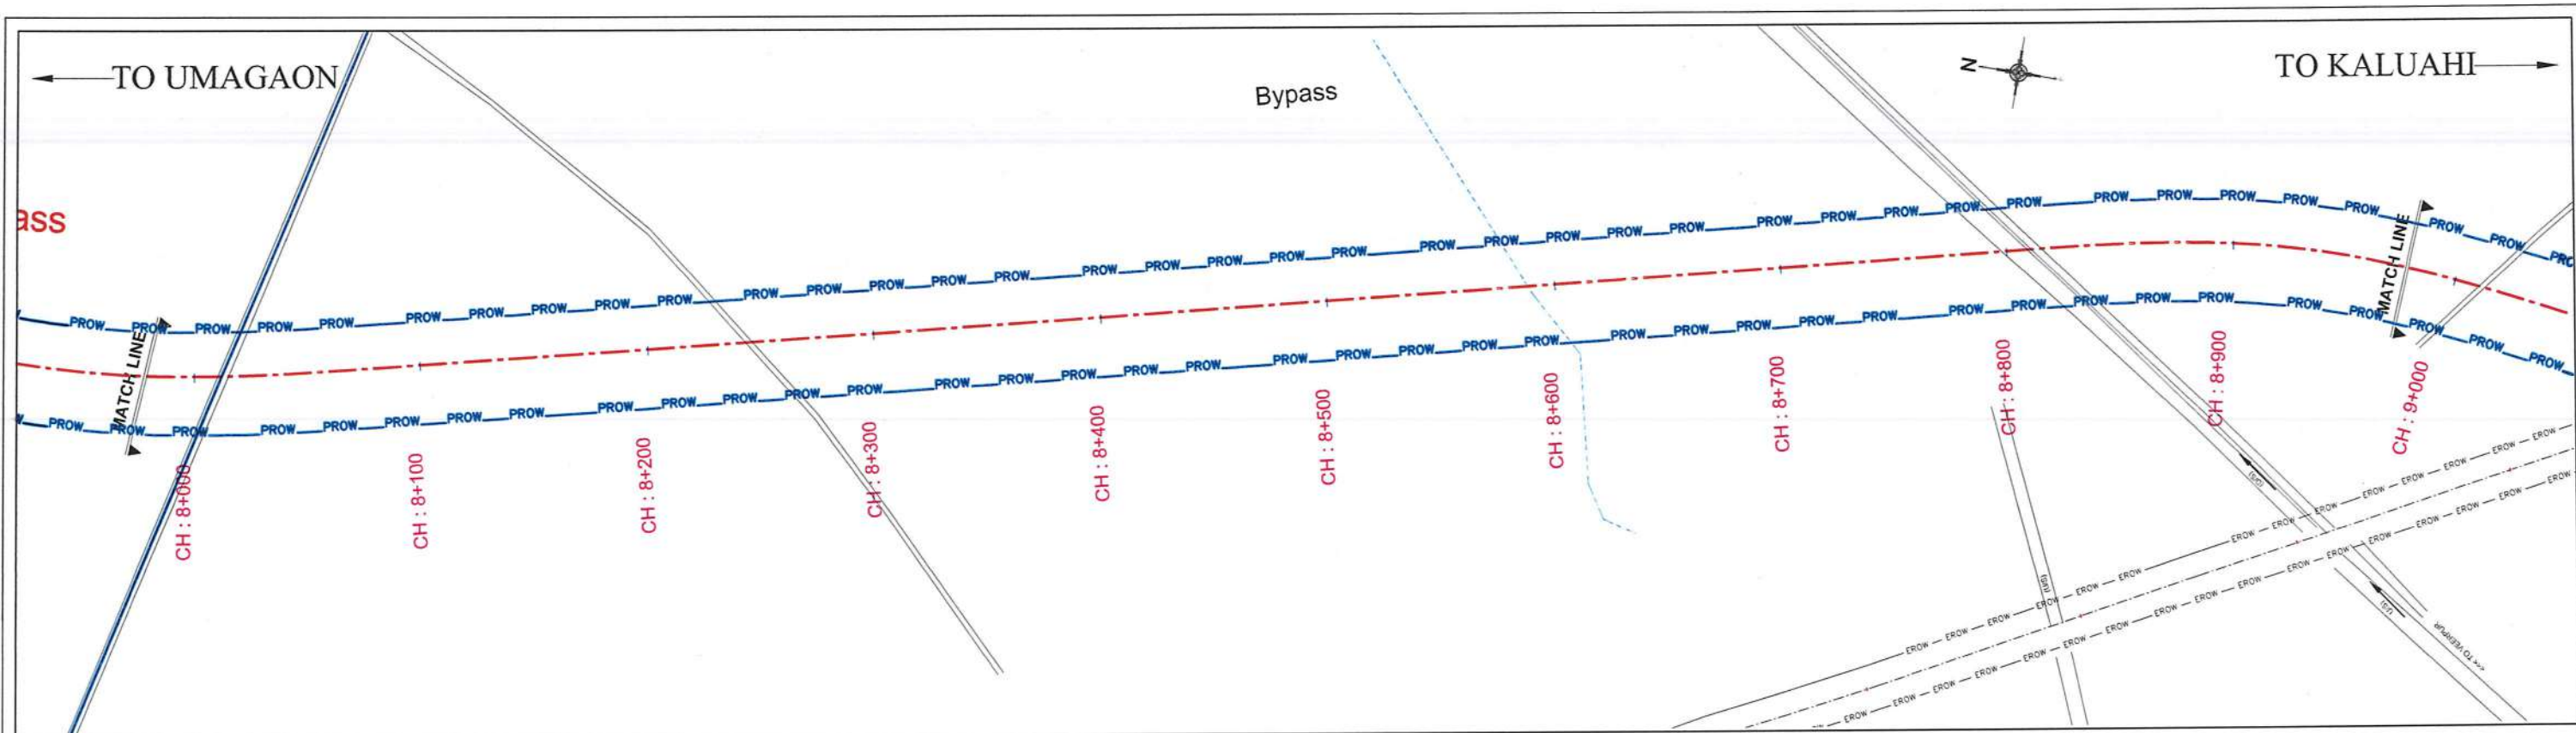

HATHAPUR CHADAR-2		
COORDINATES		
	EASTING	NORTHING
1	401592.4069	2937630.9086
2	402220.8934	2936233.3951
3	401597.6038	2937631.8198
4	402225.3382	2936235.6567
5	401618.1302	2937624.8723
6	402238.8478	2936242.3931
7	401613.9030	2937622.1660
8	402234.3705	2936240.1149

HATHAPUR CHADAR-2			
Lenght(m)	Width(m)	Area(m)	Area(Ha)
1411.00	5.00	7055.00	0.7055


HATHAPUR CHADAR-2			
Lenght(m)	Width(m)	Area(m)	Area(Ha)
1415.60	5.00	7078.00	0.7078

LEGEND	
PROP. CENTER LINE	---
EXIST. CENTER LINE	---
PROW	---
EROW	---
VILL. BOUNDARY	---
FOREST AREA	---

Project Title : Preparation of Feasibility Study/Detailed Project Report of selected road stretches for NH connectivity to Backward/Religious/Tourist places and border areas under Bharat Mala Scheme. PACKAGE-I SECTION-I (UMAGAON TO KALUAHI)				Client : National Highway Authority of India Ministry of Road Transport & Highways		Drawing Title : FOREST LAND CH (8+000 To 10+000 KM) Drawing Number : VKSIMPL/P-120/NHAI/FL/05 Scale : 1:2000 Drawn By : JR Designed By : AA Checked By : KP Date : Mar, 2022		Design Consultant : VKS INFRATECH MANAGEMENT PVT. LTD. Consulting, Engineers & Planners & Managers H.No., B-17/882, Block-B, Opp. Prachin Shiv Shakti Mandir New Ashok Nagar, Delhi - 110 096	
Revision Details By Date Suffix									

← TO UMAGAON

TO KALUAHI →

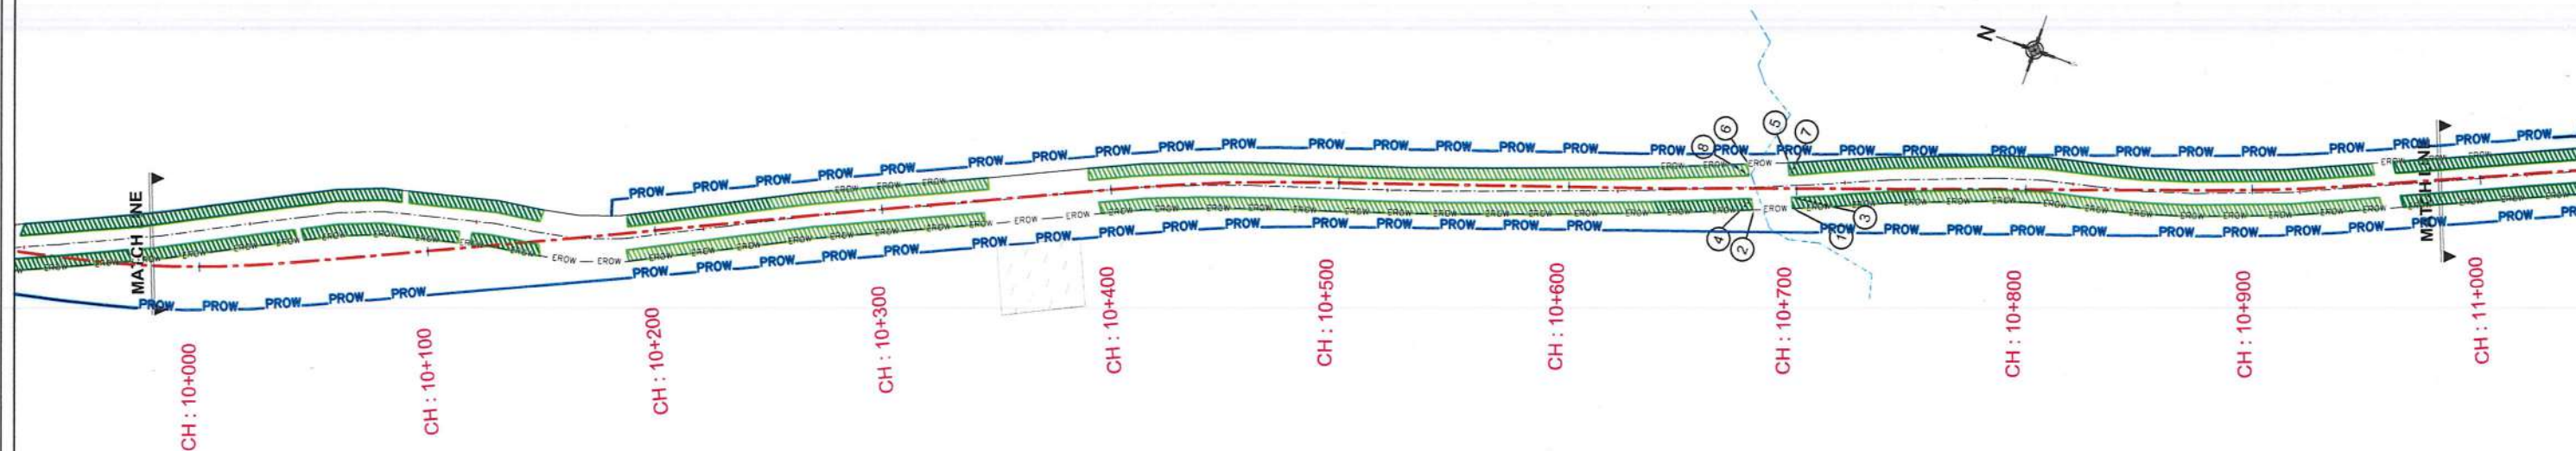


Manmohan Village

MANMOHAN		
COORDINATES		
	EASTING	NORTHING
1	402227.1472	2936217.4460
2	402834.9206	2934460.1493
3	402231.6529	2936219.5792
4	402840.0288	2934459.5414
5	402245.2606	2936226.0077
6	402851.2693	2934458.1912
7	402240.2658	2936223.6429
8	402846.1611	2934458.7981

MANMOHAN			
Length(m)	Width(m)	Area(m)	Area(Ha)
1363.80	5.00	6819.00	0.6819



LEGEND	
PROP. CENTER LINE	---
EXIST. CENTER LINE	---
PROW	---
EROW	---
VILL. BOUNDARY	---
FOREST AREA	---


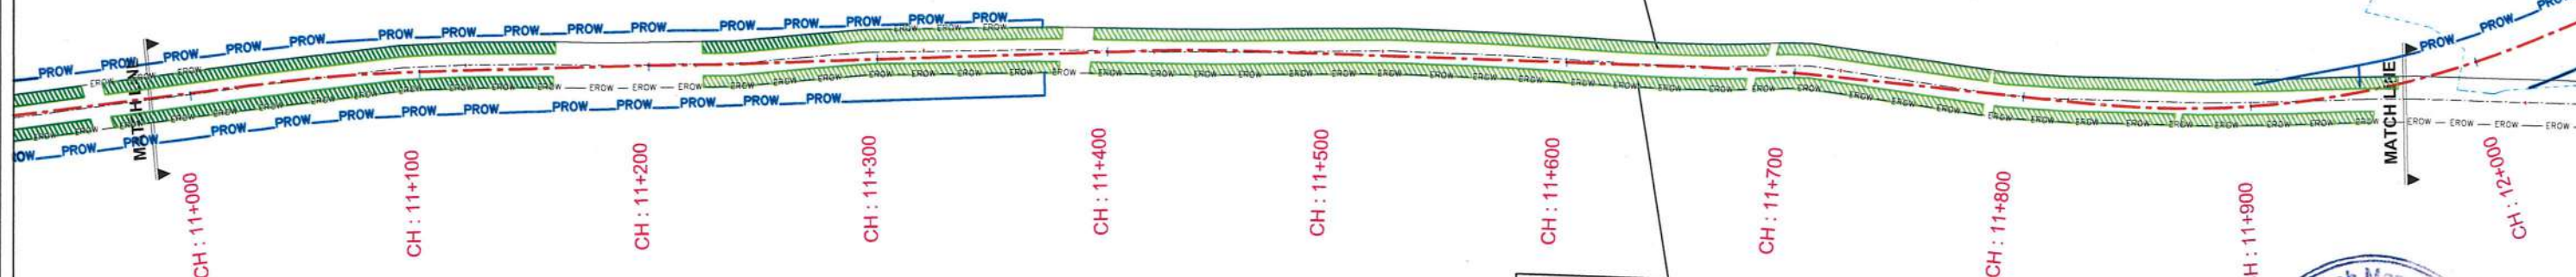


Manmohan Village

MANMOHAN			
Length(m)	Width(m)	Area(m)	Area(Ha)
1347.40	5.00	6737.00	0.6737





Revision Details	By	Date	Suffix	Project Title	Client	Drawing Title	Design Consultant
				Preparation of Feasibility Study/Detailed Project Report of selected road stretches for NH connectivity to Backward/Religious/Tourist places and border areas under Bharat Mala Scheme.	National Highway Authority of India Ministry of Road Transport & Highways	FOREST LAND CH (10+000 To 12+000 KM)	VKS INFRATECH MANAGEMENT PVT. LTD.
				PACKAGE-I		Drawing Number : VKSIMPL/P-120/NHAI/FL/06	Consulting, Engineers & Planners & Managers
				SECTION-I (UMAGAON TO KALUAHI)		Scale : 1:2000	H.No., B-17/882, Block-B, Opp. Prachin Shiv Shakti Mandir
						Drawn By : JR	New Ashok Nagar, Delhi - 110 096
						Designed By : AA	
						Checked By : KP	
						Date : Mar, 2022	

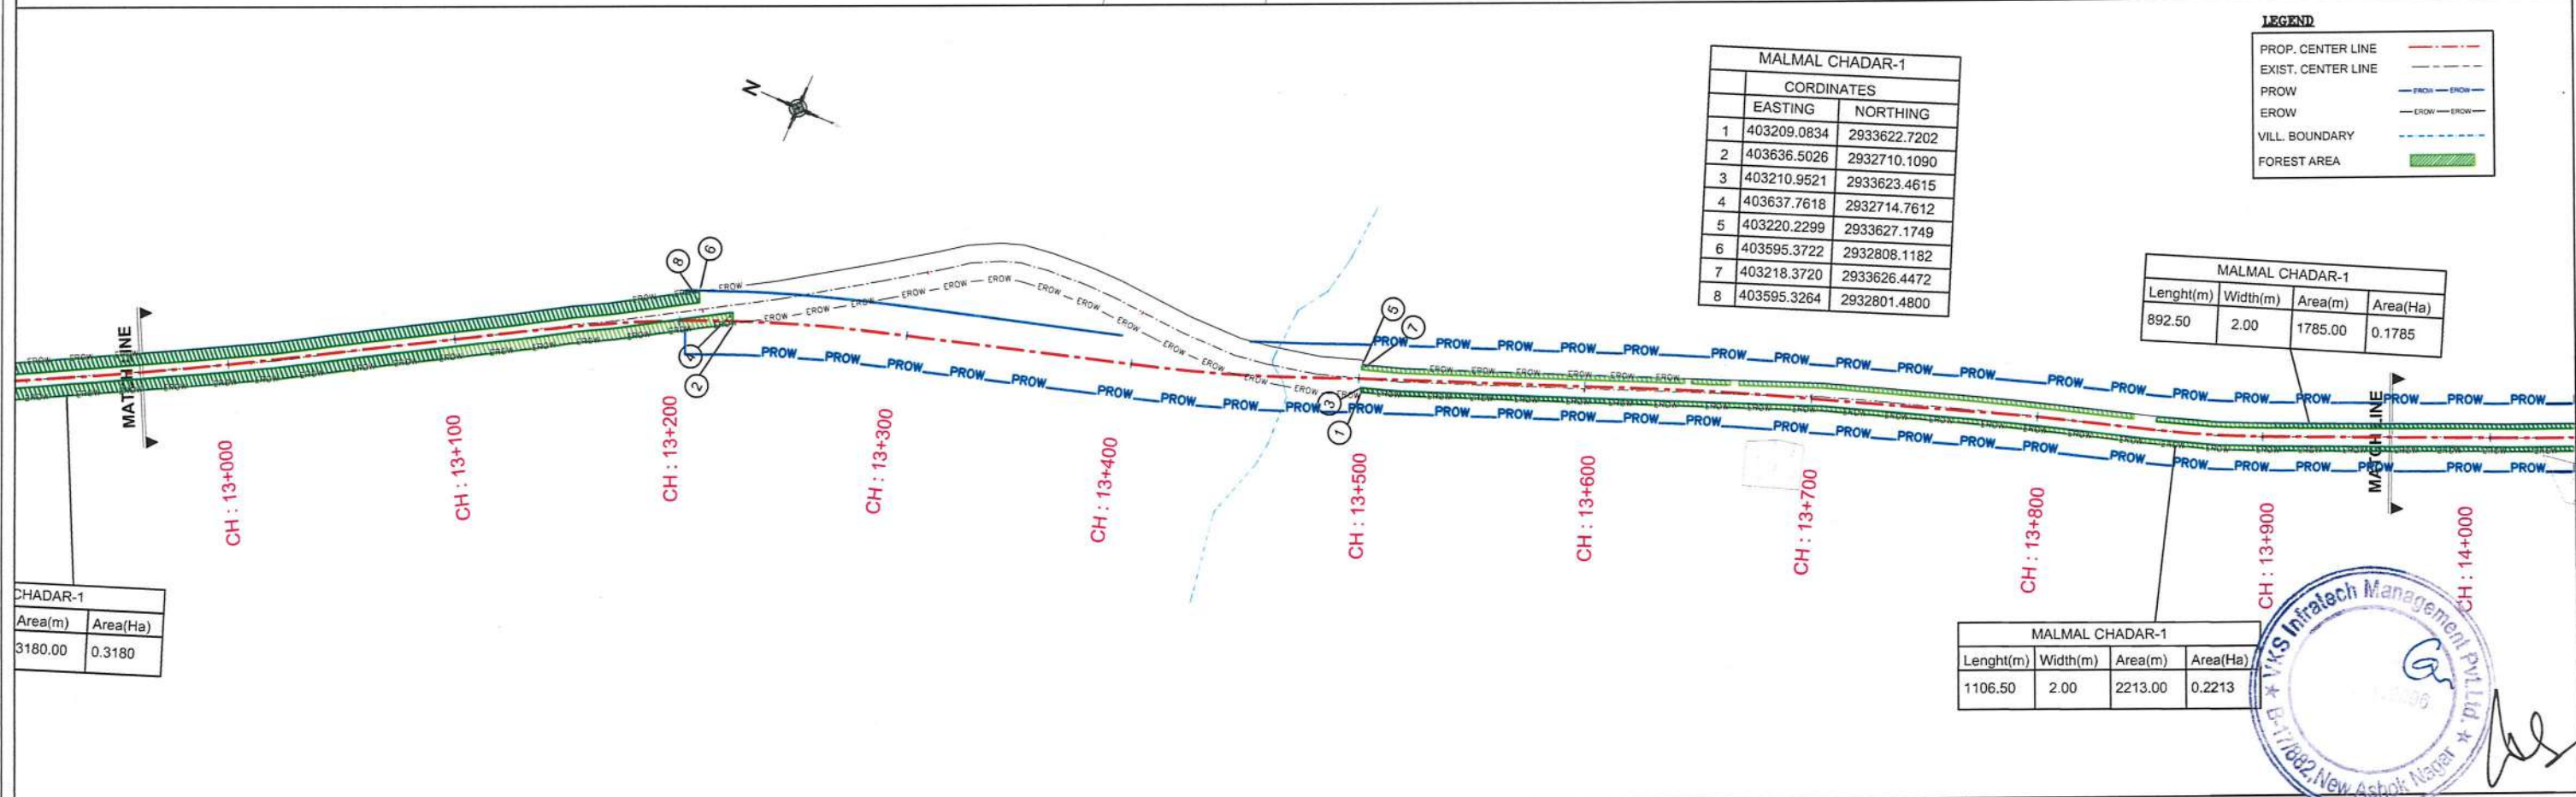
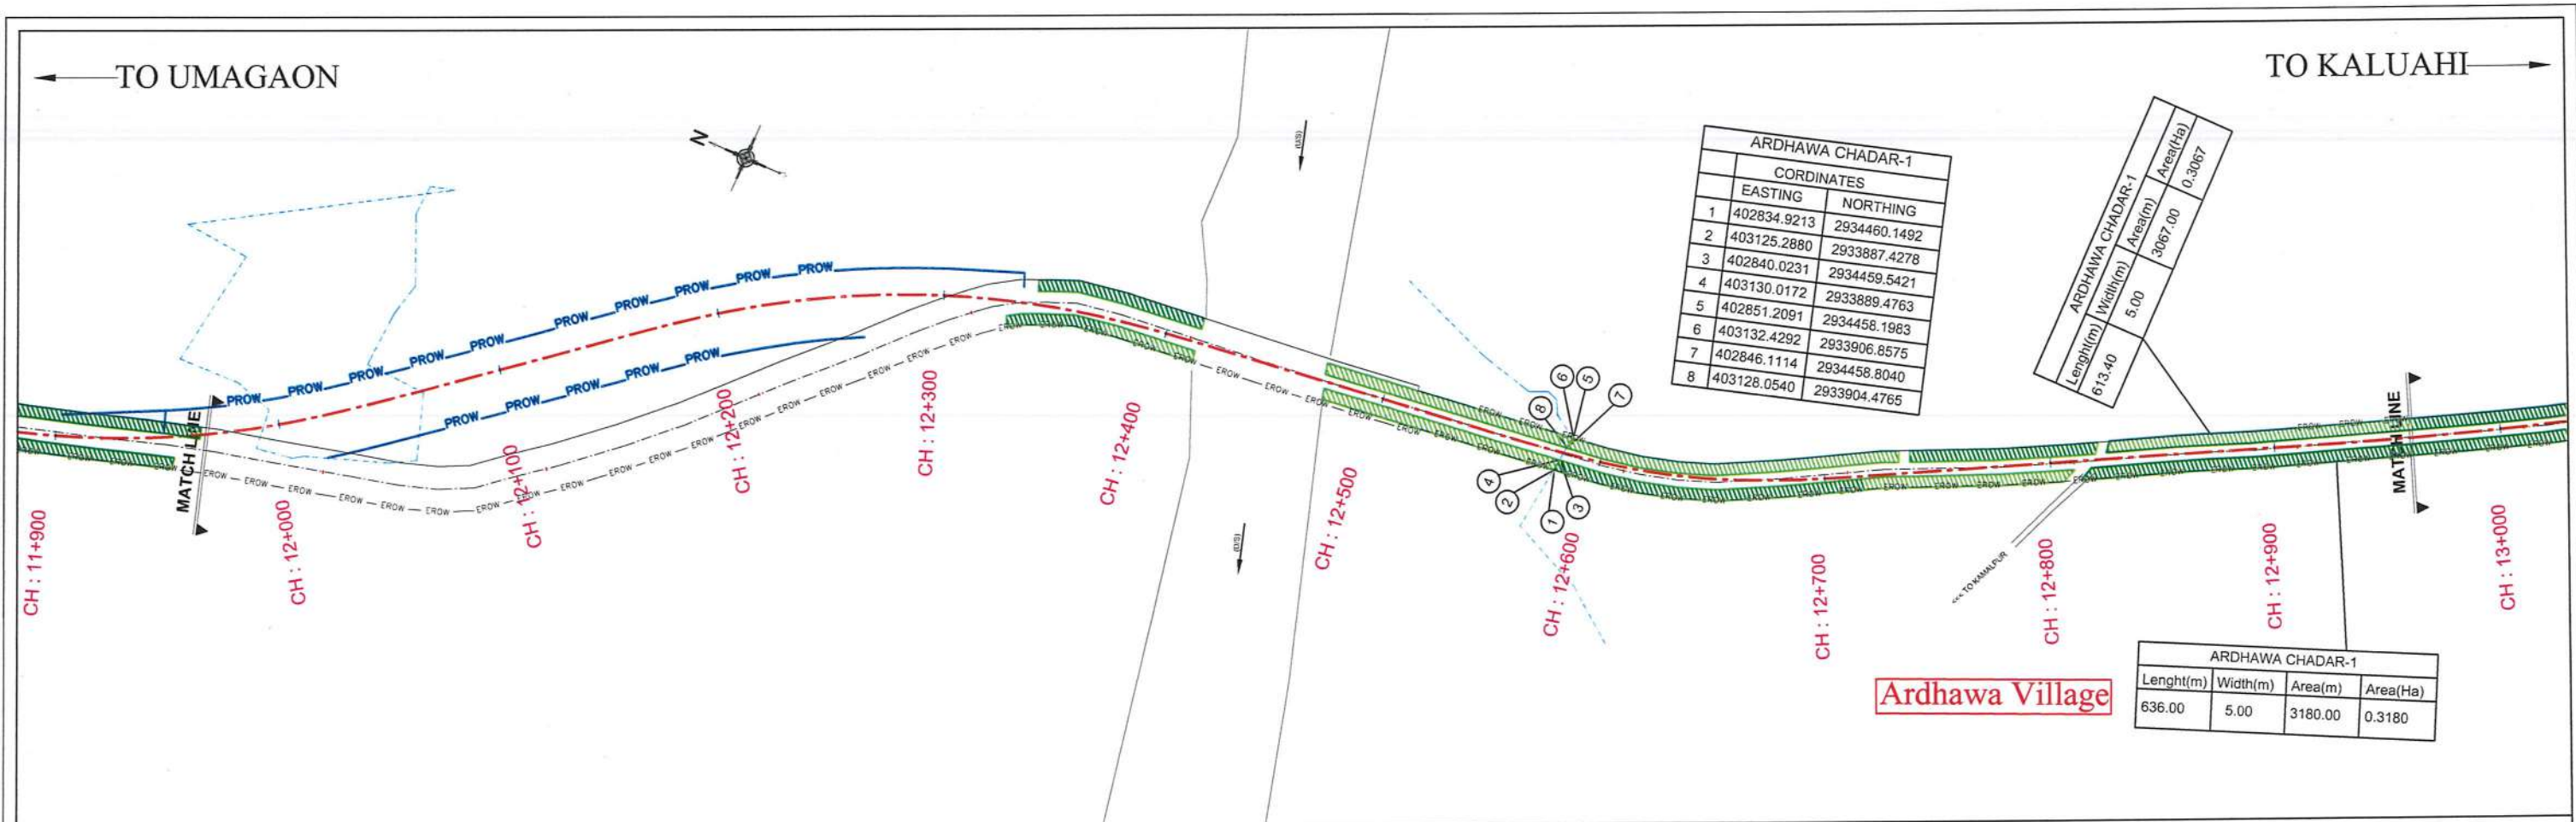


Revision Details		By	Date	Suffix

Project Title		Client	Drawing Title	Design Consultant
Preparation of Feasibility Study/Detailed Project Report of selected road stretches for NH connectivity to Backward/Religious/Tourist places and border areas under Bharat Mala Scheme.		National Highway Authority of India Ministry of Road Transport & Highways	FOREST LAND CH (12+000 To 14+000 KM)	VKS INFRATECH MANAGEMENT PVT. LTD. Consulting, Engineers & Planners & Managers H.No., B-17/882, Block-B, Opp.Prachin Shiv Shakti Mandir New Ashok Nagar, Delhi - 110 096
PACKAGE-I SECTION-I (UMAGAON TO KALUAHI)			Drawing Number : VKSIMPL/P-120/NHAI/FL/07 Scale 1:2000	
			Drawn By : JR	
			Designed By : AA	
			Checked By : KP	
			Date : Mar, 2022	

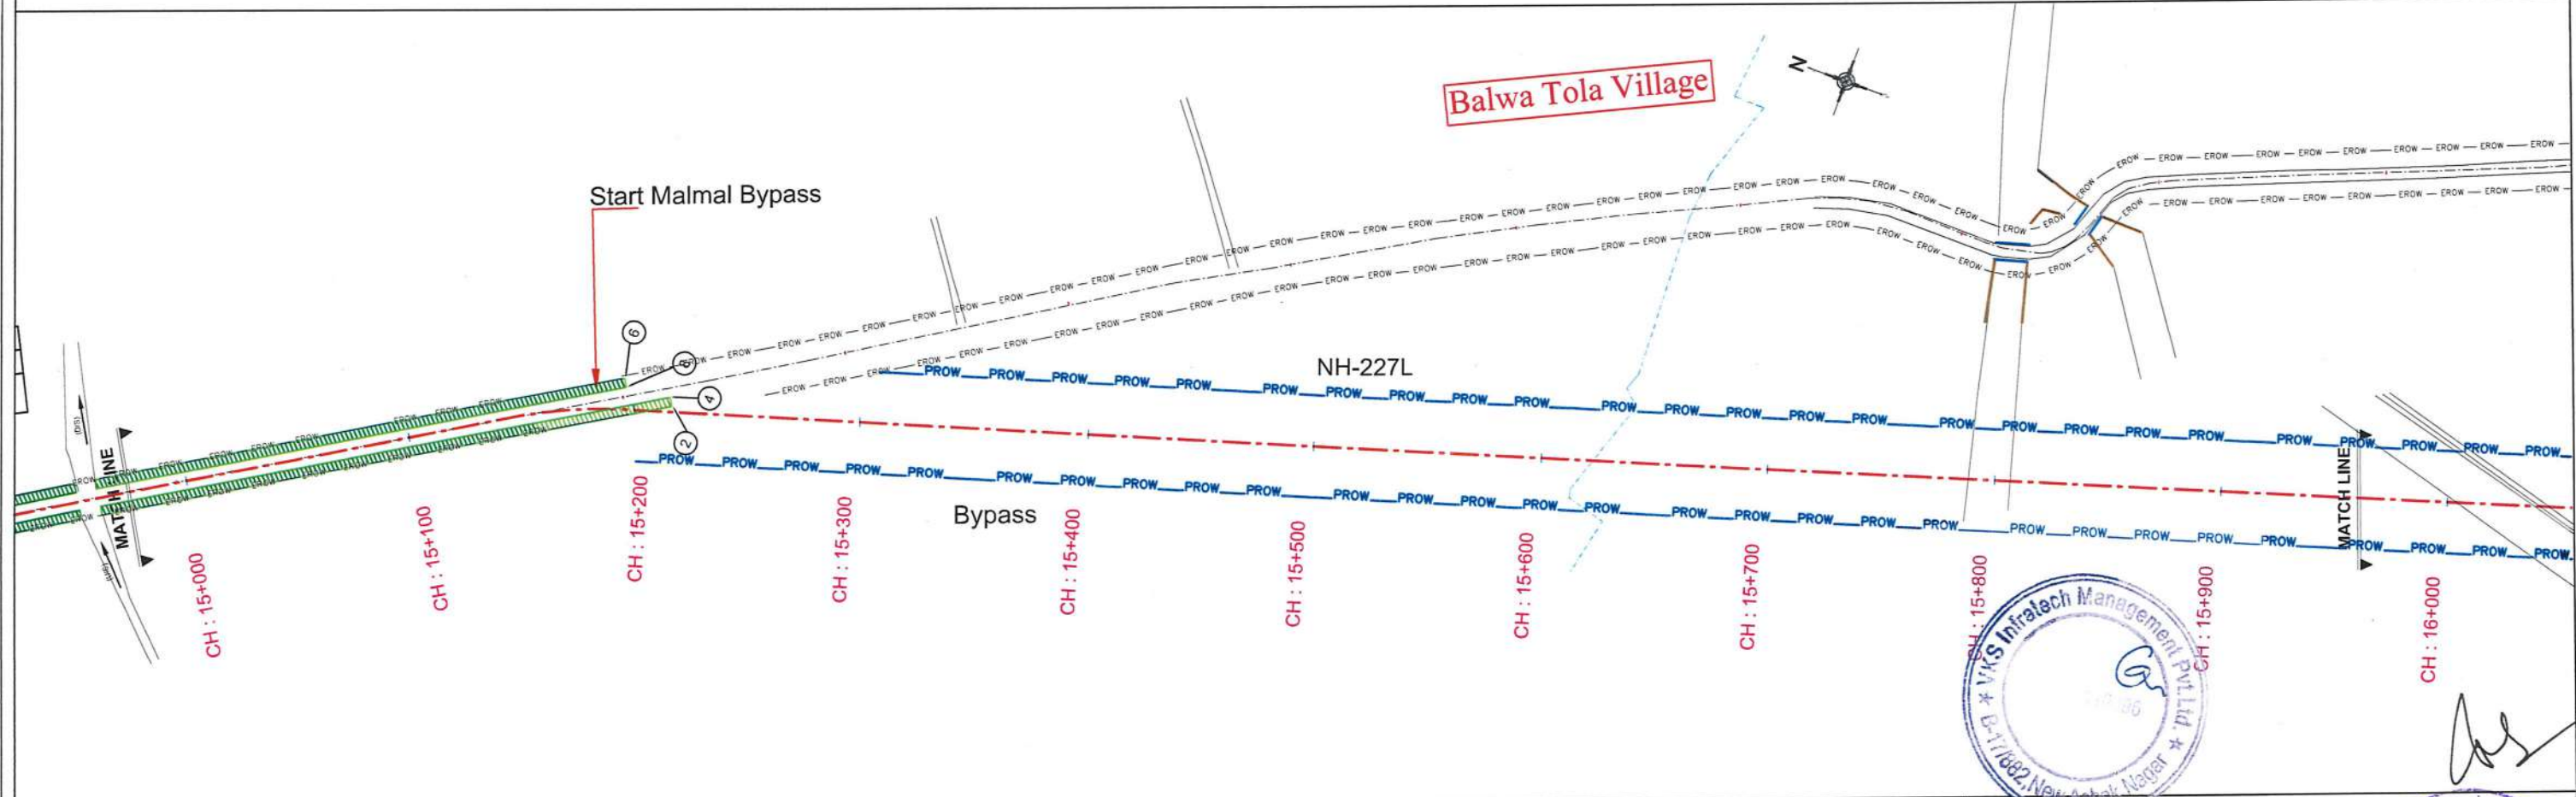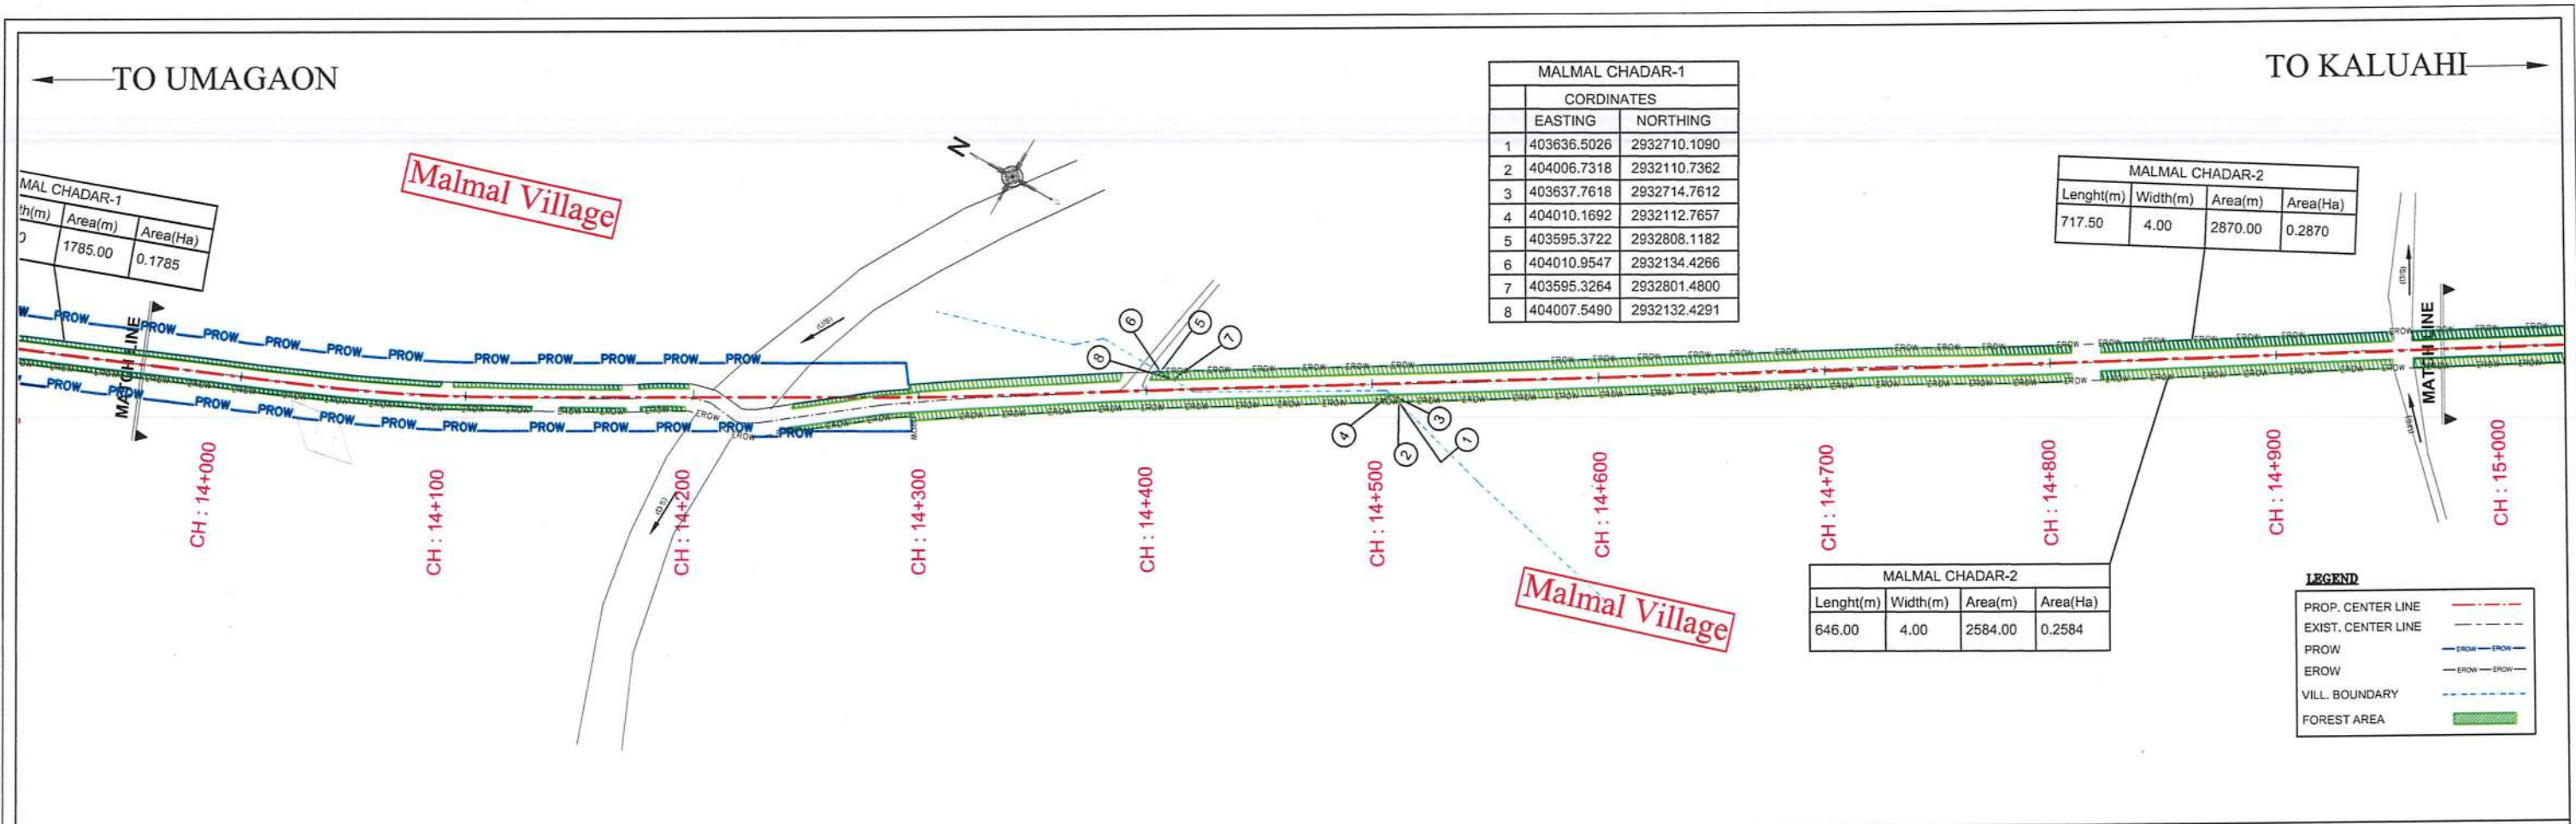

	</
--	--	----

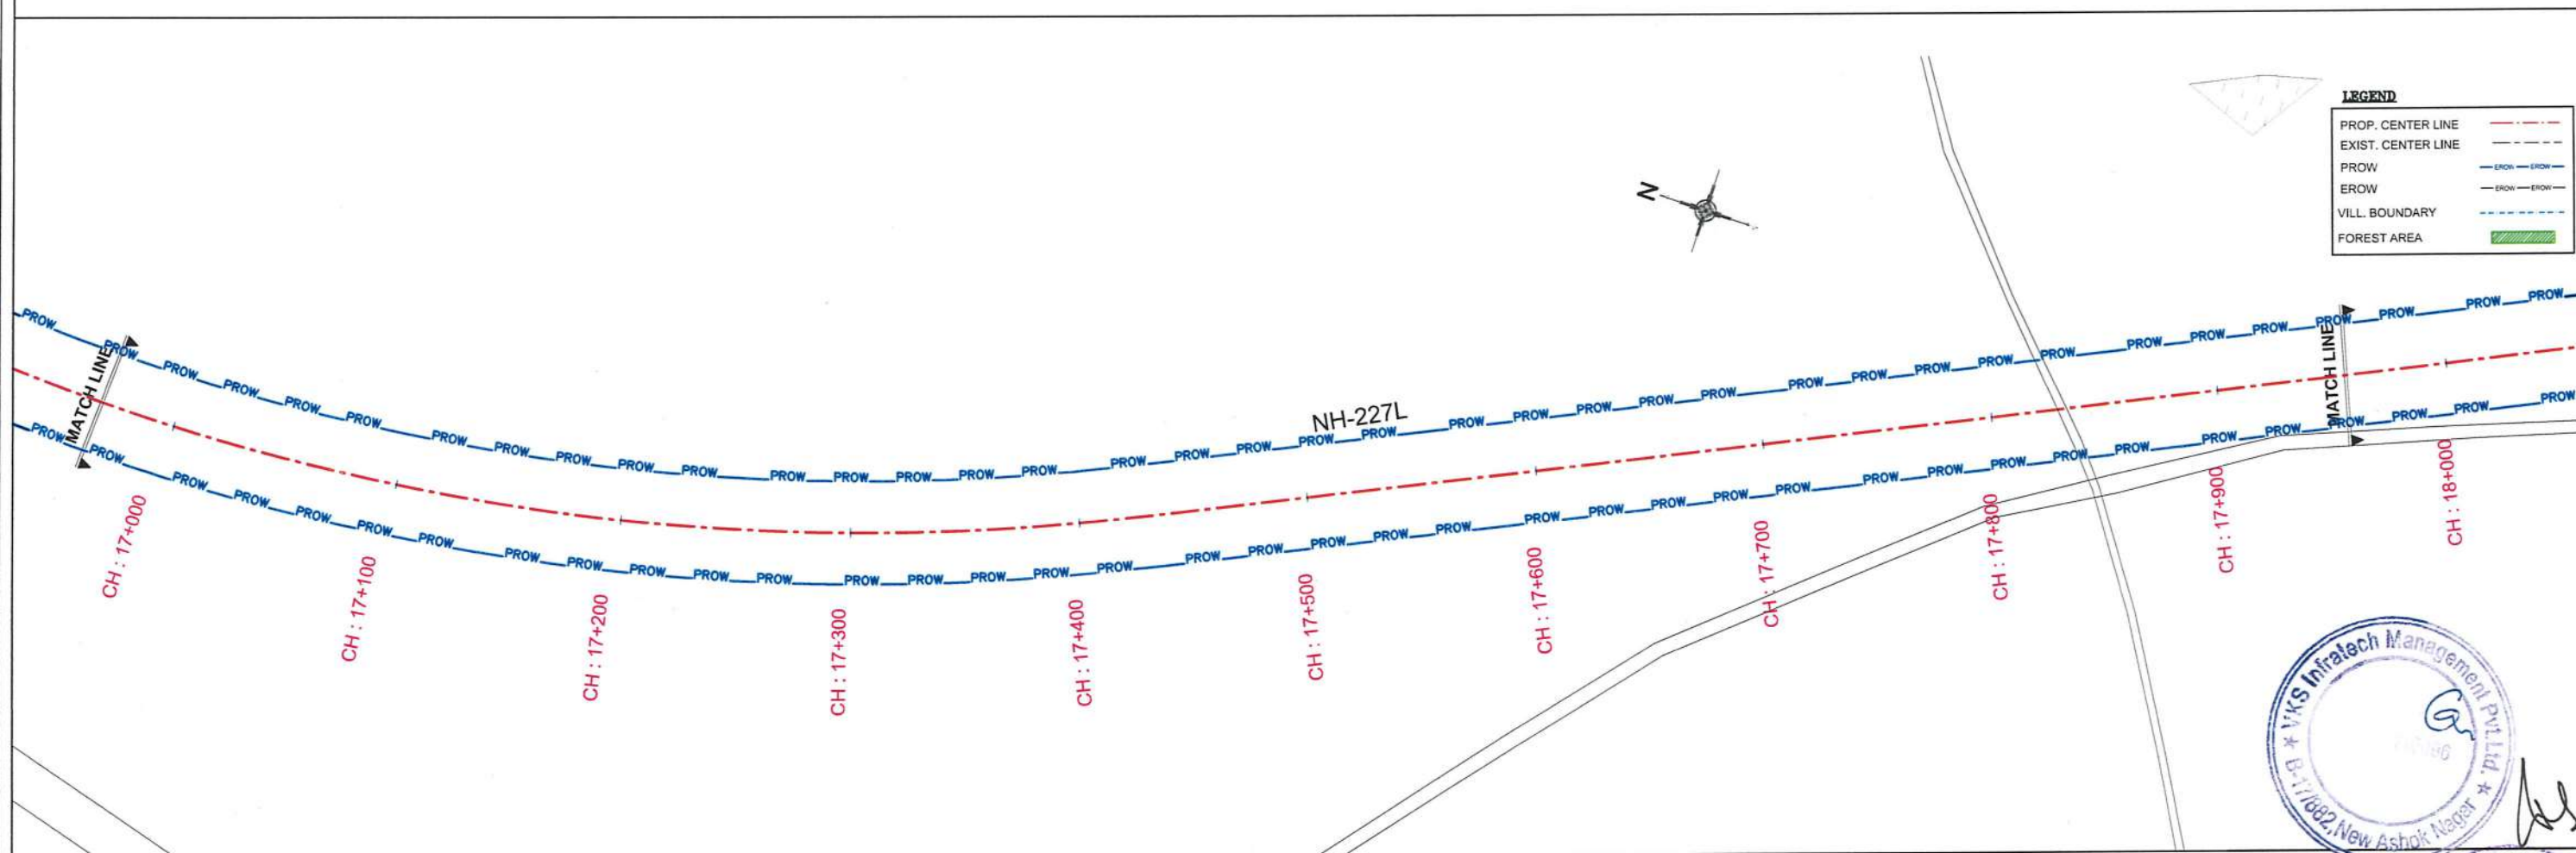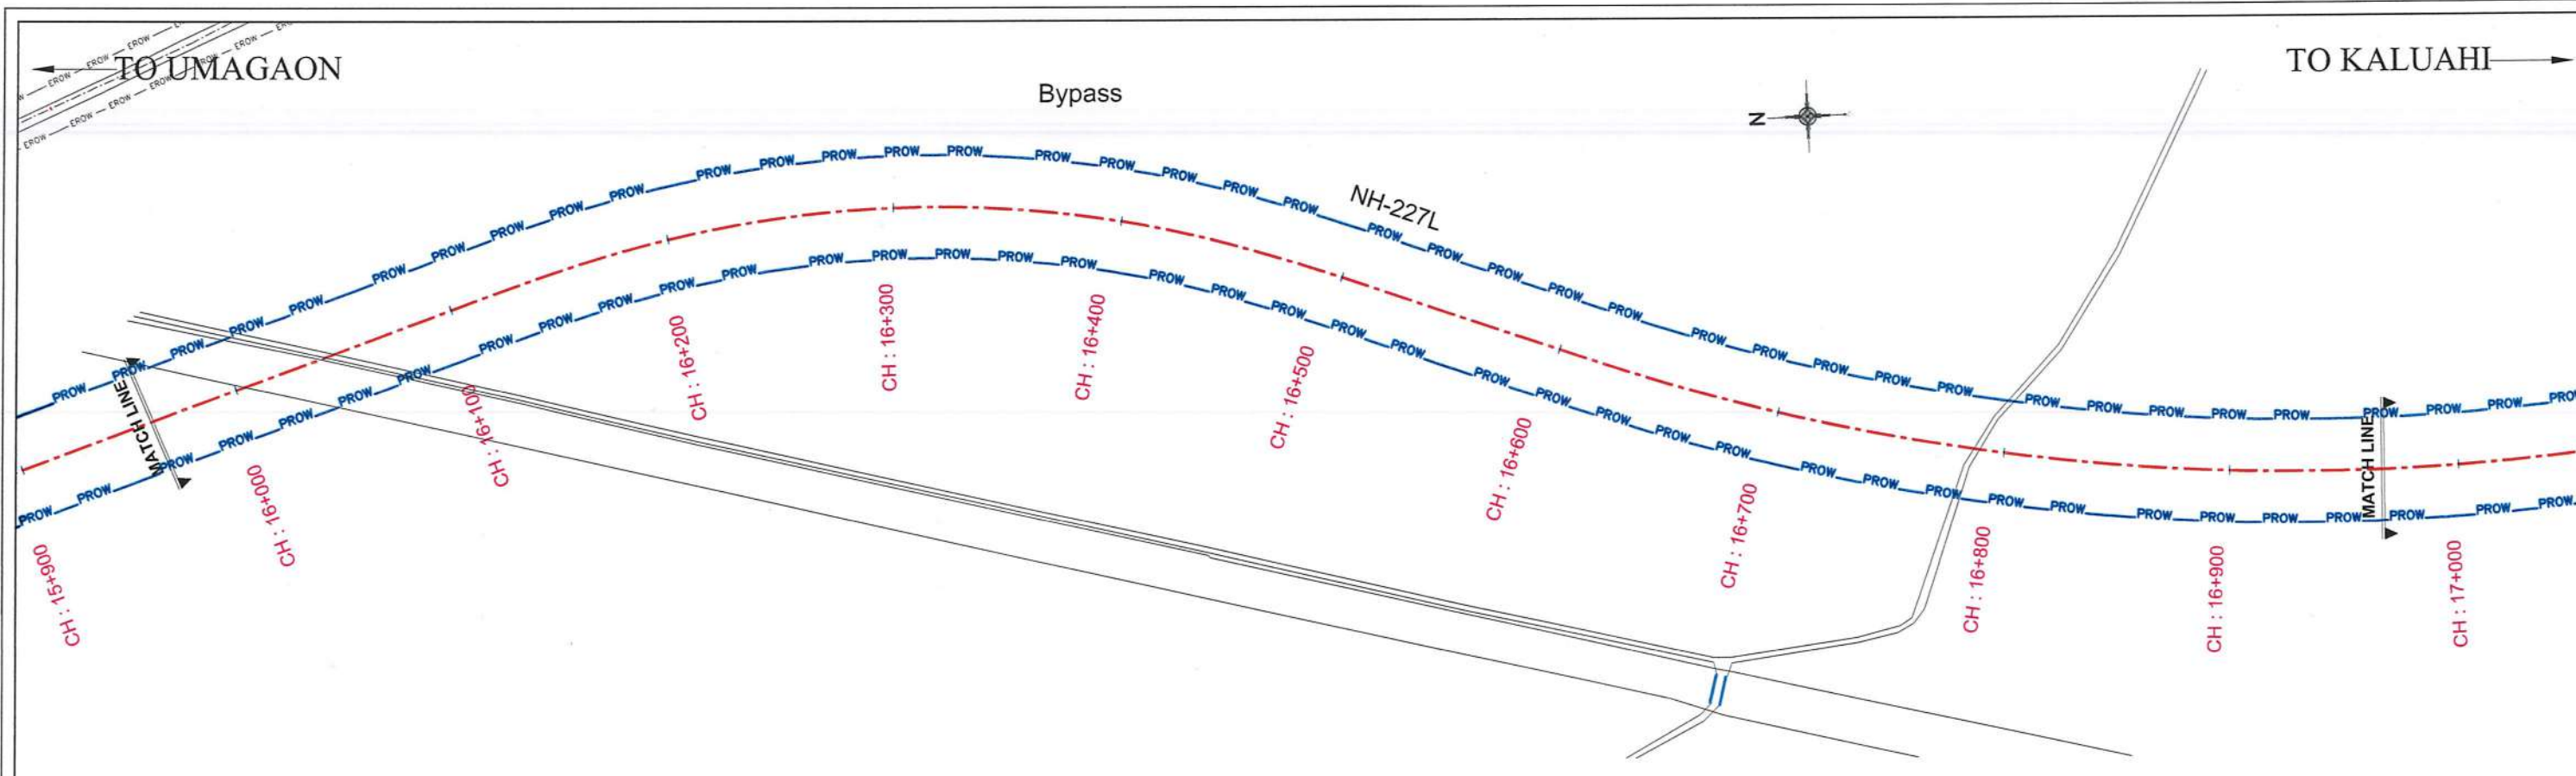

LEGEND

PROP. CENTER LINE	---
EXIST. CENTER LINE	---
PROW	— PROW —
EROW	— EROW —
VILL. BOUNDARY	---
FOREST AREA	■

Revision Details	By	Date	Suffix

Project Title :
Preparation of Feasibility Study/Detailed Project Report of selected road stretches for NH connectivity to Backward/Religious/Tourist places and border areas under Bharat Mala Scheme.

PACKAGE-I
SECTION-I (UMAGAON TO KALUAHI)

Client :
National Highway Authority of India
Ministry of Road Transport & Highways

Drawing Title :
FOREST LAND CH (16+000 To 18+000 KM)



Drawing Number :
VKSIMPL/P-120/NHA/FL/ 09

Scale :
1:2000

Drawn By : JR	Designed By : AA	Checked By : KP	Date : Mar, 2022
------------------	---------------------	--------------------	---------------------

Design Consultant :
VKS INFRA TECH MANAGEMENT PVT. LTD.
Consulting, Engineers & Planners & Managers
H.No., B-17/882, Block-B, Opp.Prachin Shiv Shakti Mandir
New Ashok Nagar, Delhi - 110 096



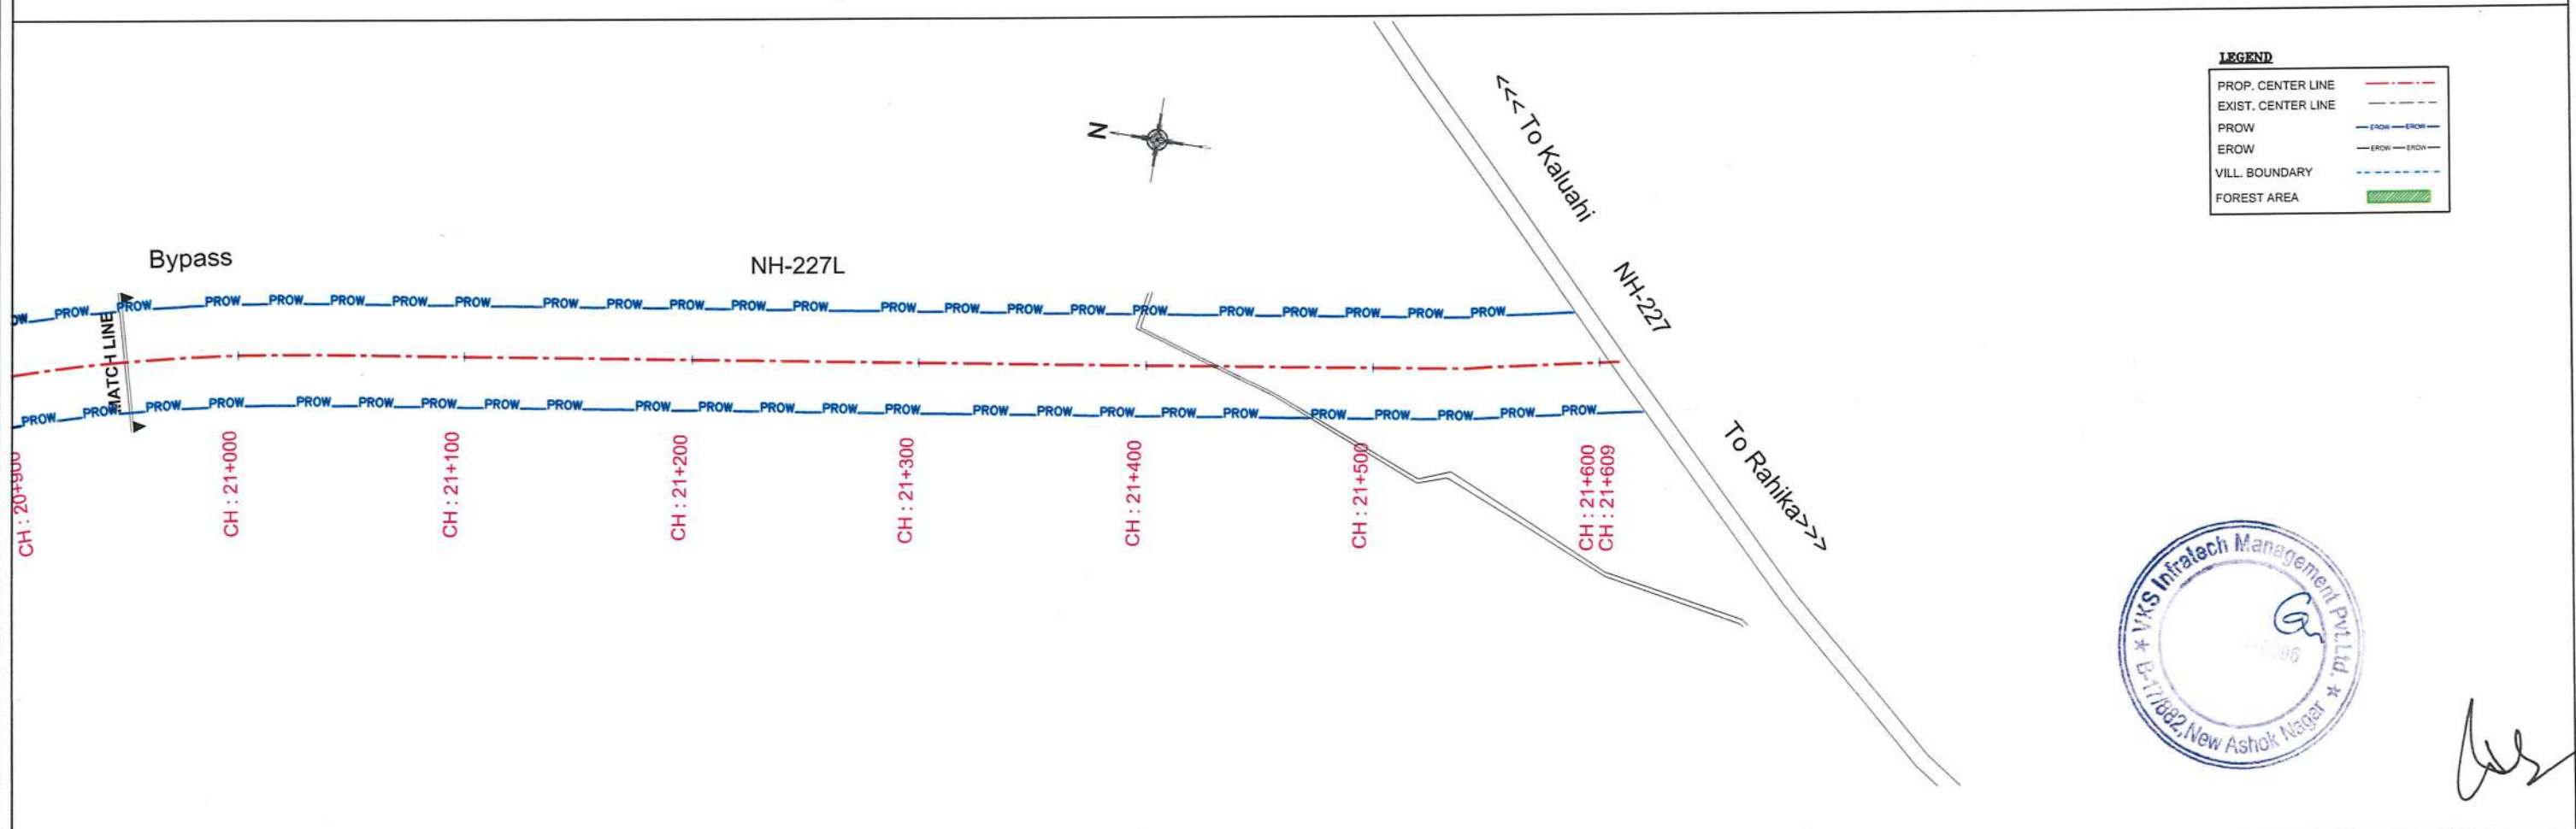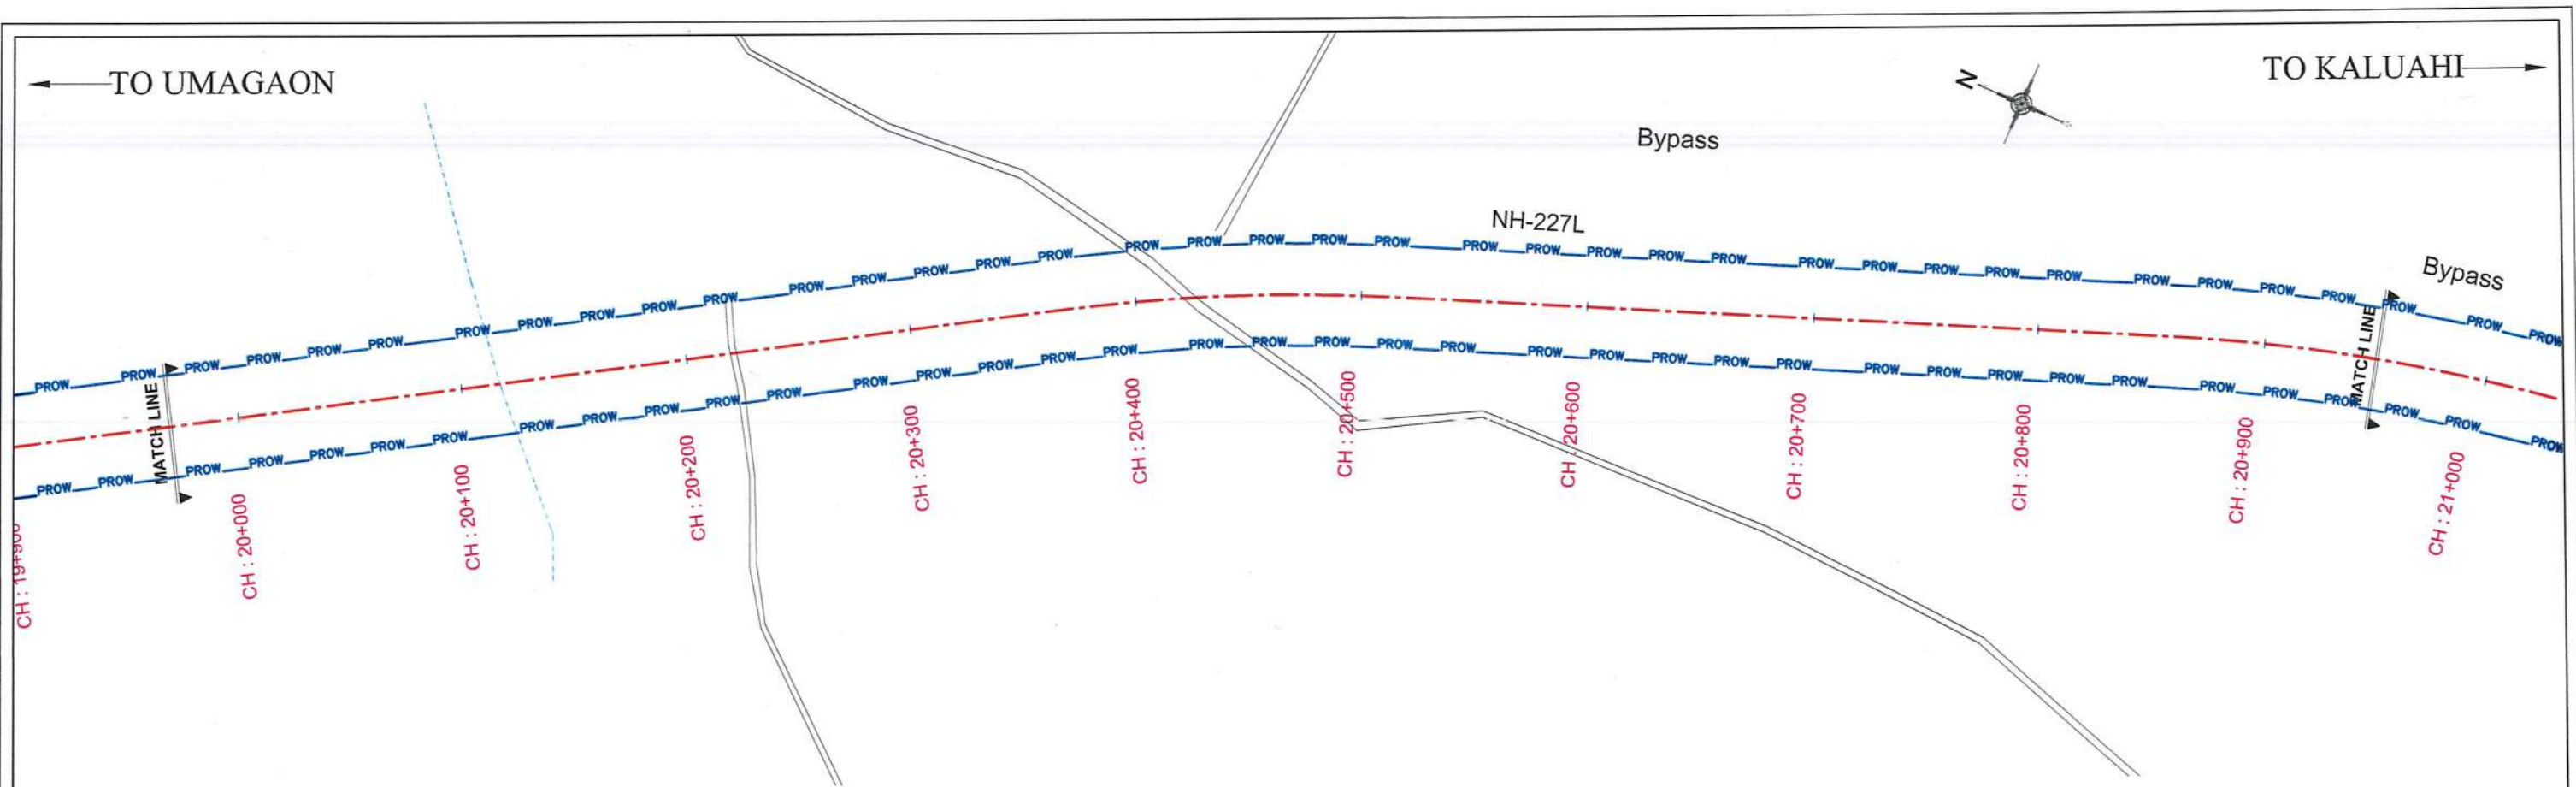



LEGEND

PROP. CENTER LINE	---
EXIST. CENTER LINE	---
PROW	---
EROW	---
VILL. BOUNDARY	---
FOREST AREA	---



	</
--	--	----

PACKAGE-I SECTION -II : SAHARGHAT TO RAHIKA
FOREST LAND

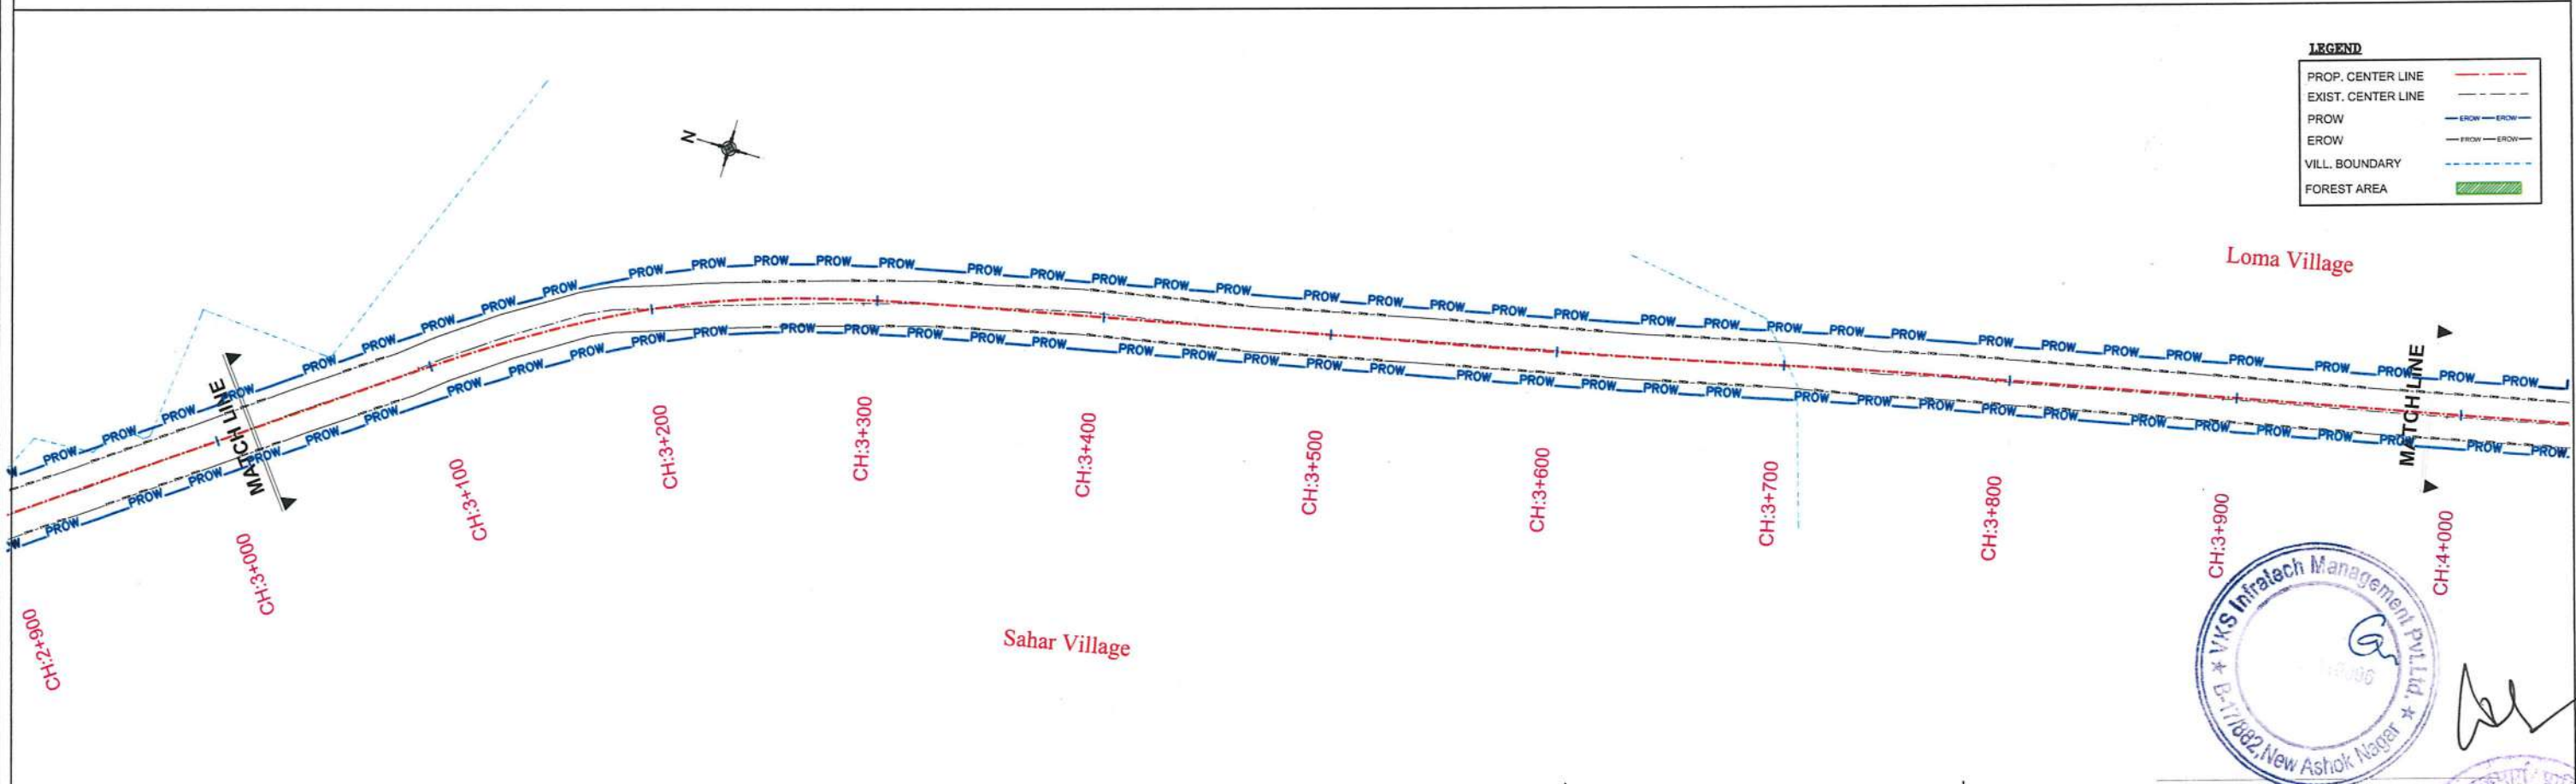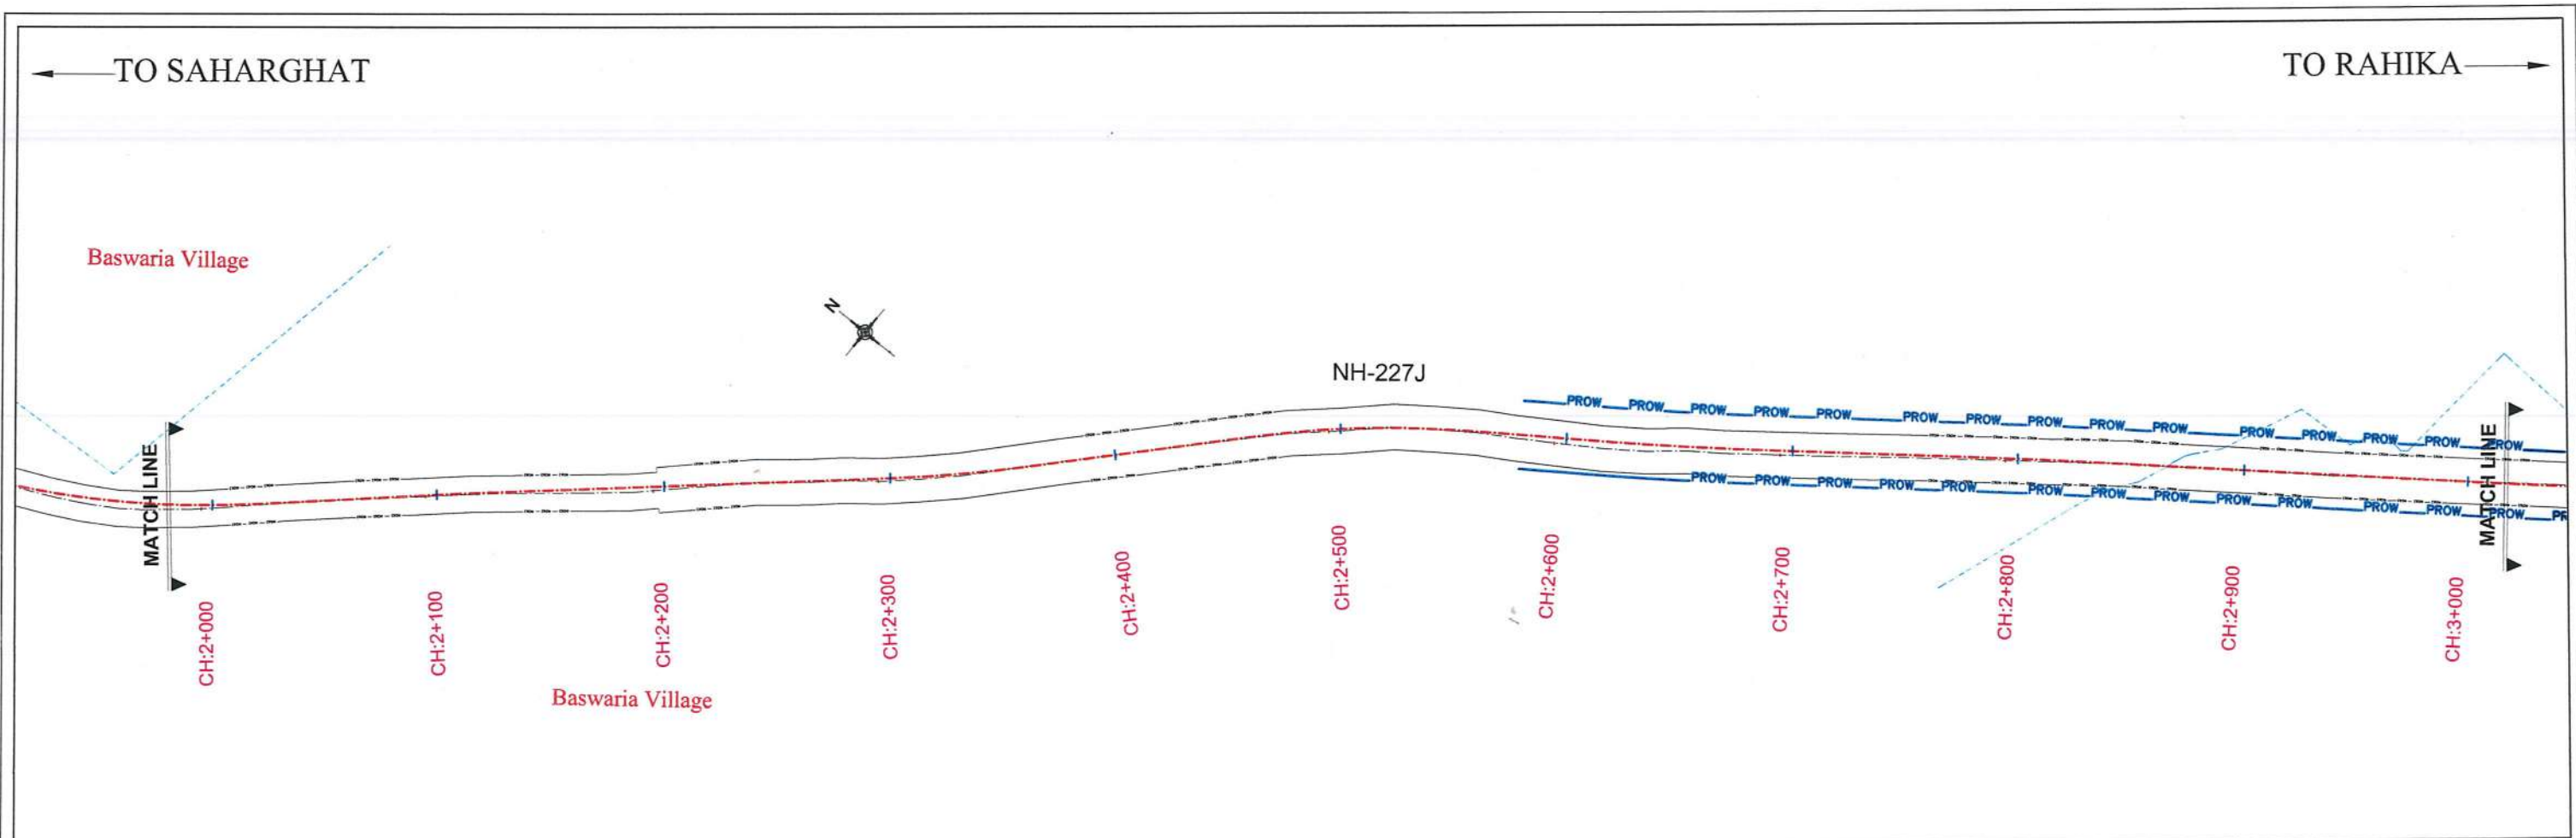

Revision Details	By	Date	Suffix

Project Title :
Preparation of Feasibility Study/Detailed Project Report of selected road stretches for NH connectivity to Backward/Religious/Tourist places and border areas under Bharat Mala Scheme.

PACKAGE-I
SECTION-II (SAHARGHAT TO RAHIKA)

Client :
National Highway Authority of India
Ministry of Road Transport & Highways


Drawing Title :
FOREST LAND CH (2+000 To 4+000 KM)



Drawing Number :
VKSIMPL/P-120/NHA/TSP/02

Scale :
1:2000

Drawn By : JR	Designed By : AA	Checked By : KP	Date : NOV, 2021
------------------	---------------------	--------------------	---------------------

Design Consultant :
VKS INFRA TECH MANAGEMENT PVT. LTD.
Consulting, Engineers & Planners & Managers
H.No., B-17/882, Block-B, Opp. Prachin Shiv Shakti Mandir
New Ashok Nagar, Delhi - 110 096

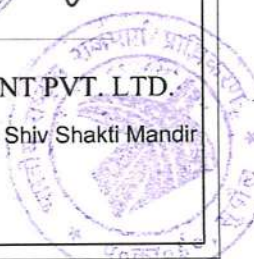

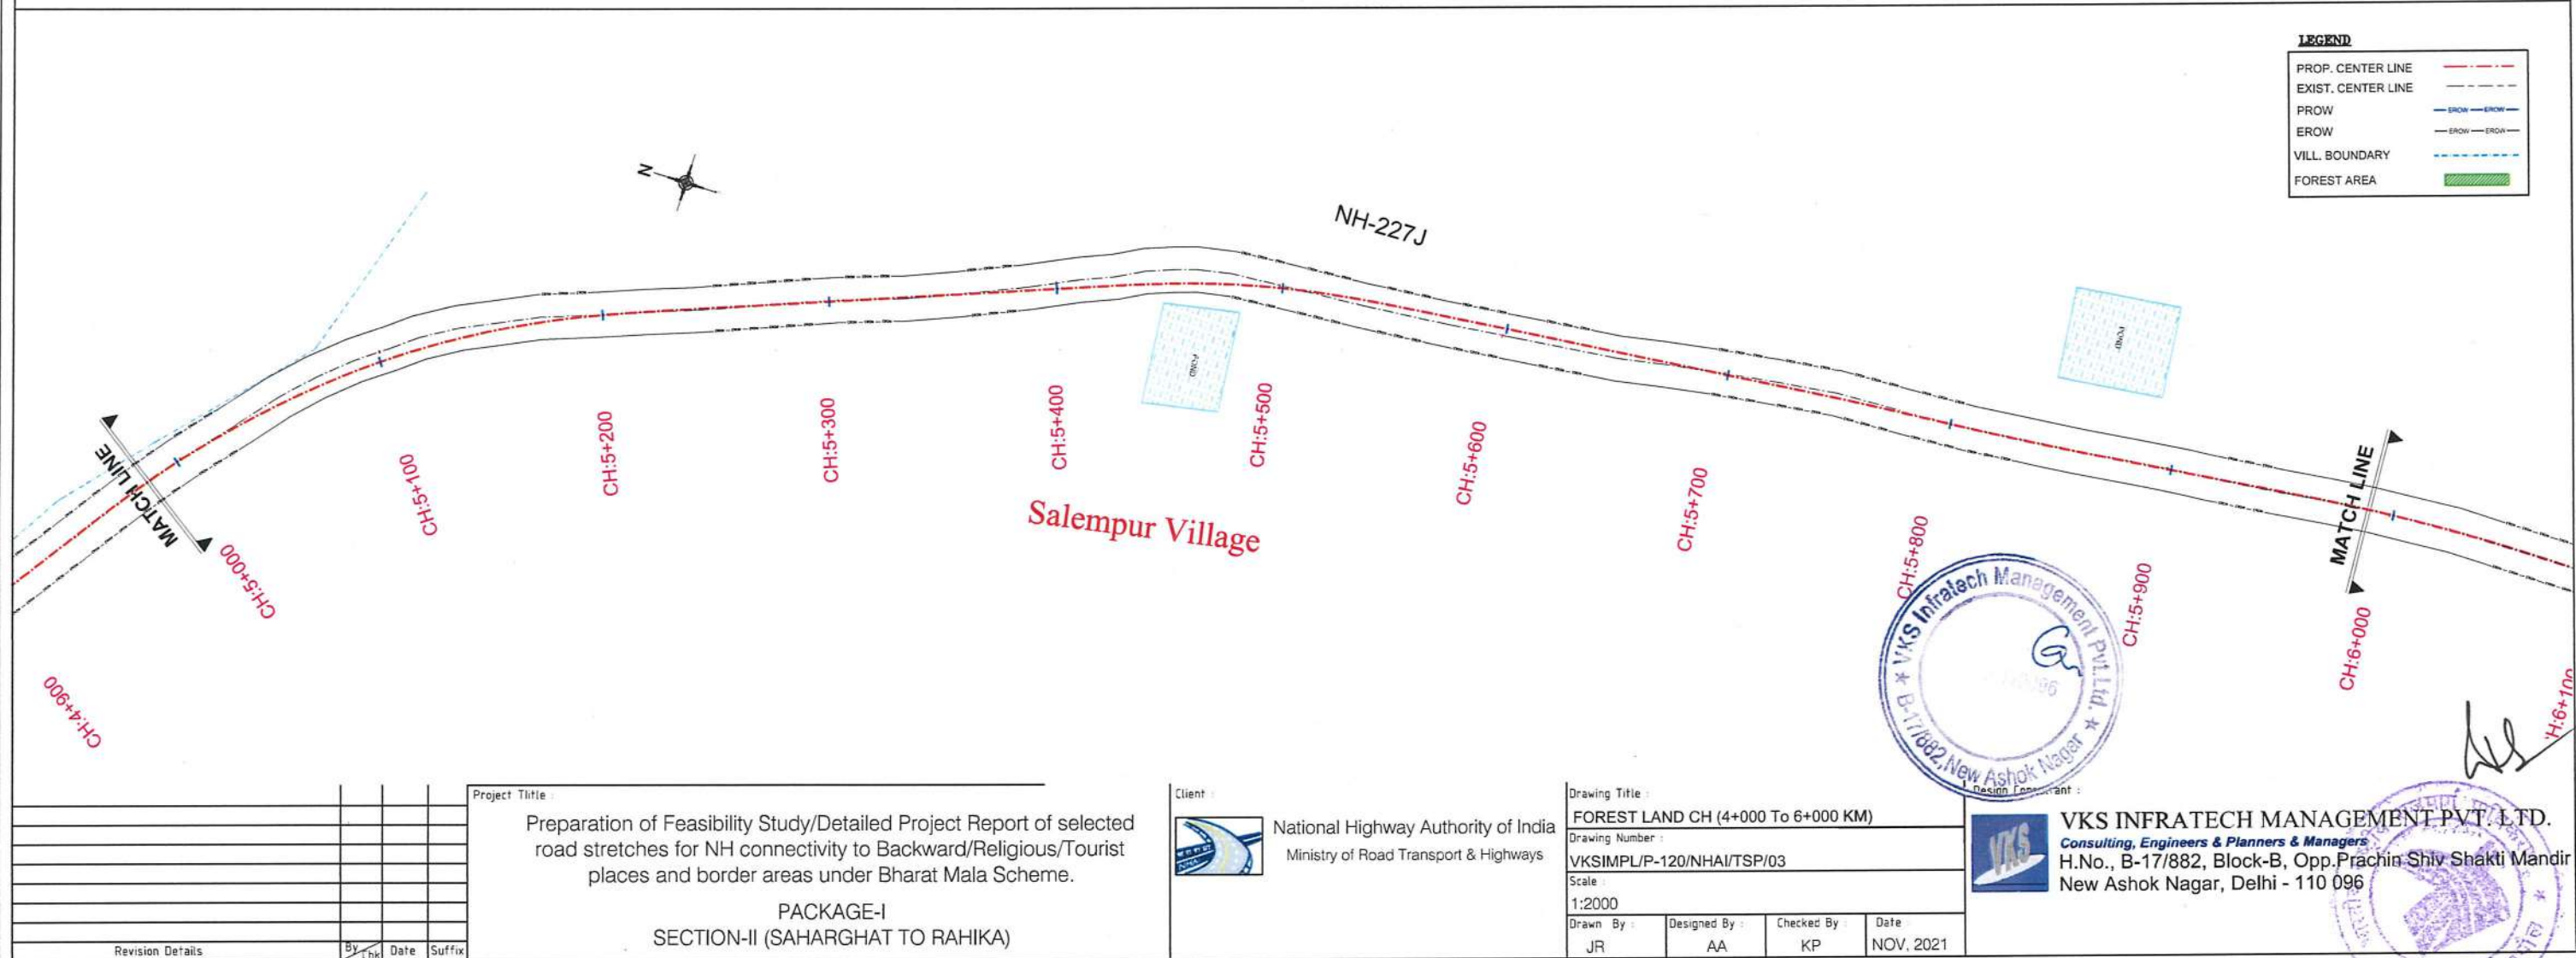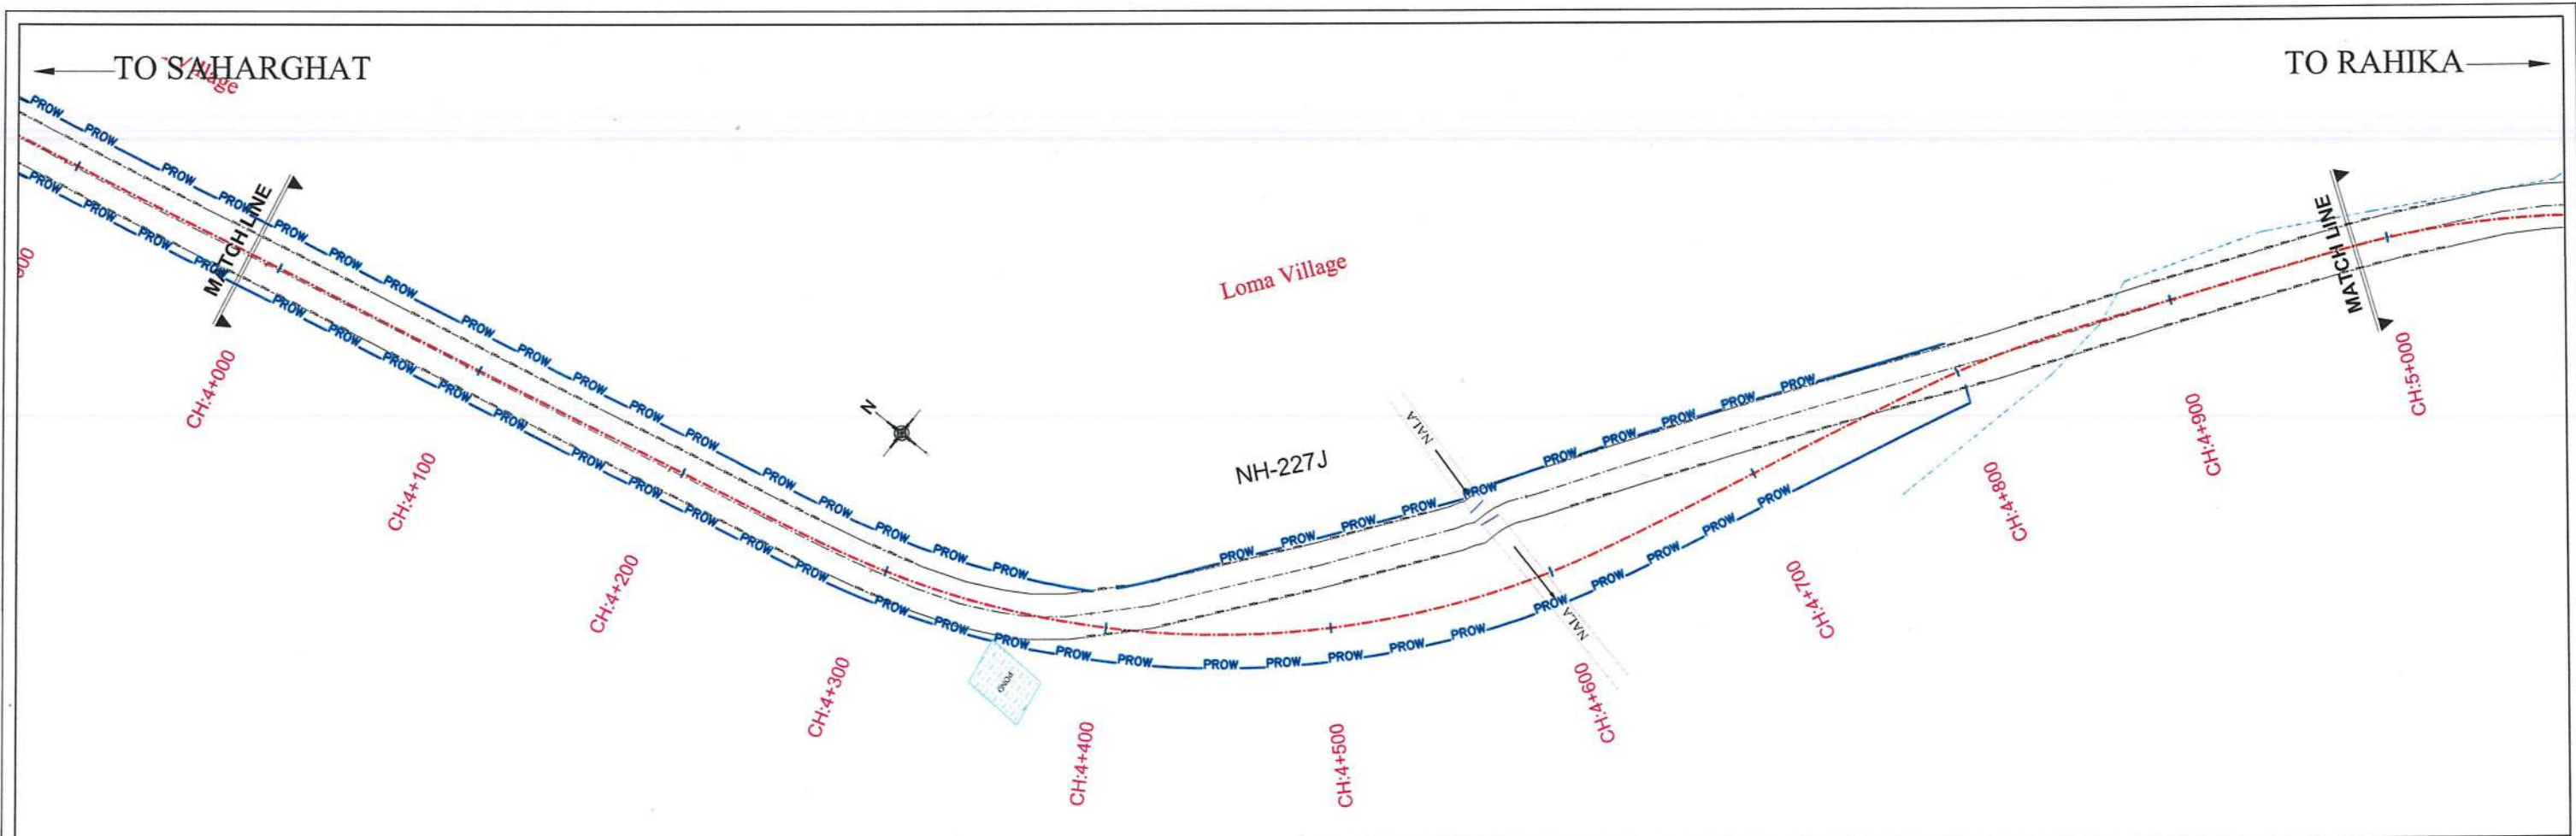

LEGEND

PROP. CENTER LINE	---
EXIST. CENTER LINE	---
PROW	---
EROW	---
VILL. BOUNDARY	---
FOREST AREA	---

Revision Details	By	Chk	Date	Suffix

Project Title

Preparation of Feasibility Study/Detailed Project Report of selected road stretches for NH connectivity to Backward/Religious/Tourist places and border areas under Bharat Mala Scheme.

PACKAGE-I

SECTION-II (SAHARGHAT TO RAHIKA)

Client

National Highway Authority of India

Ministry of Road Transport & Highways

Drawing Title

FOREST LAND CH (4+000 To 6+000 KM)

Drawing Number

VKSIMPL/P-120/NHA/TSP/03

Scale

1:2000

Drawn By

JR

Designed By

AA

Checked By

KP

Date

NOV, 2021





VKS INFRATECH MANAGEMENT PVT. LTD.

Consulting, Engineers & Planners & Managers

H.No., B-17/882, Block-B, Opp. Prachin Shiy Shakti Mandir

New Ashok Nagar, Delhi - 110 096

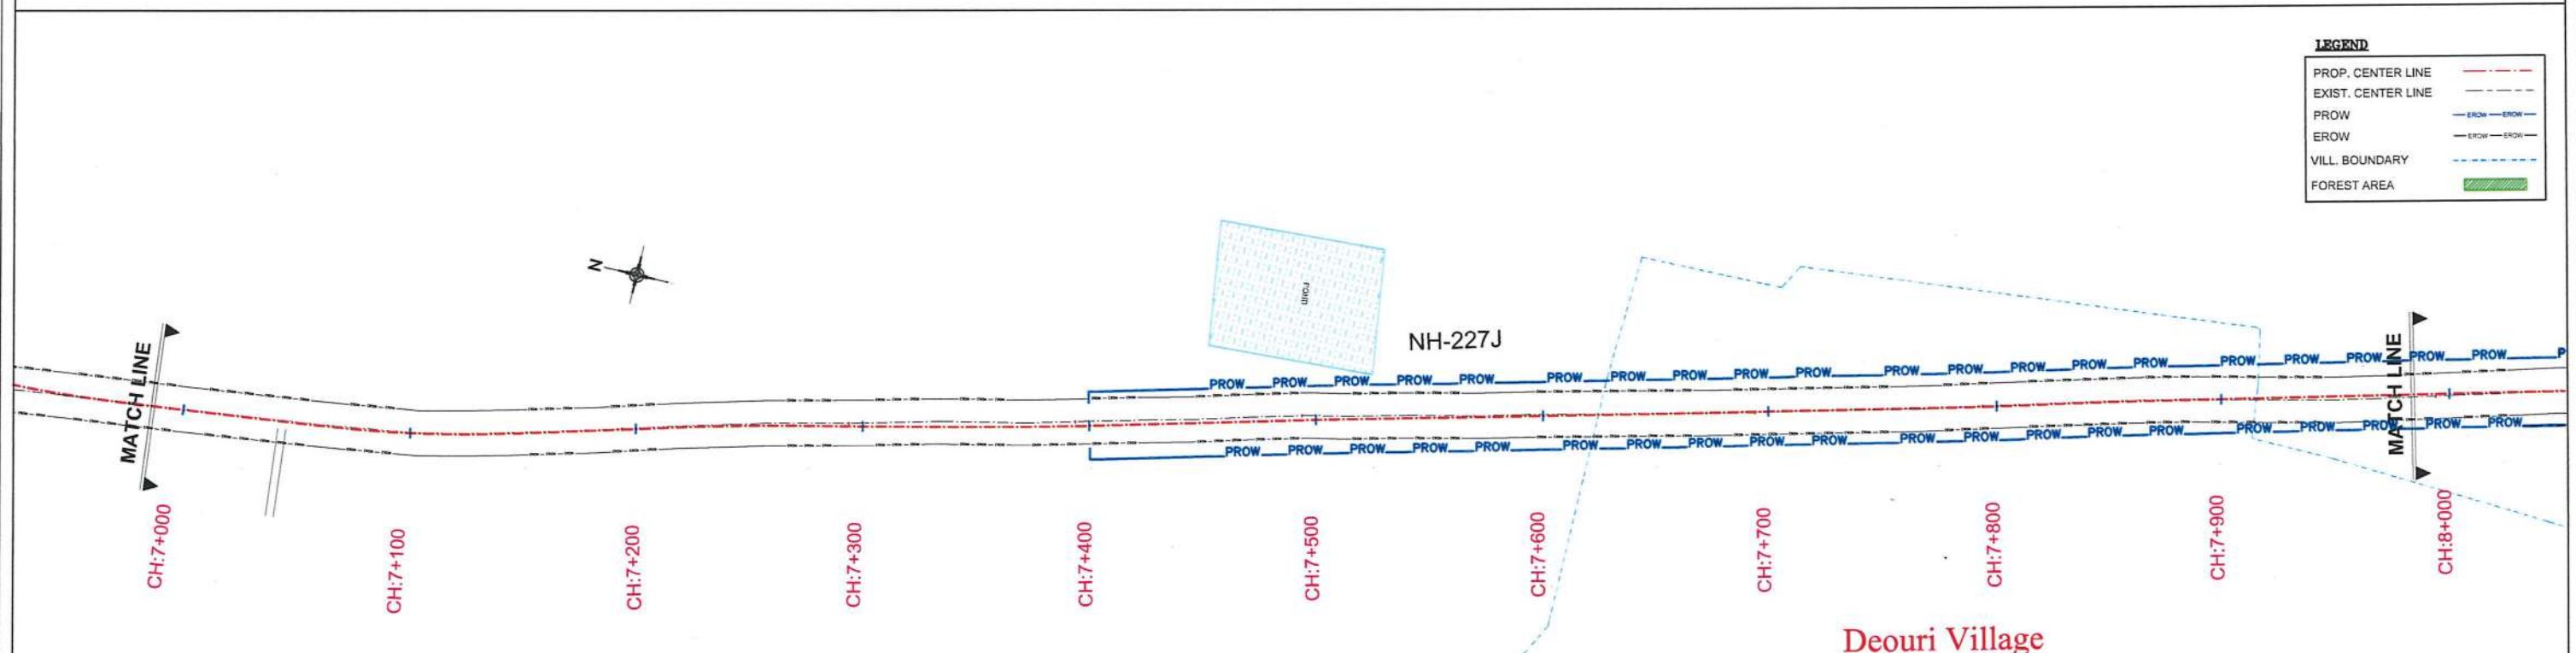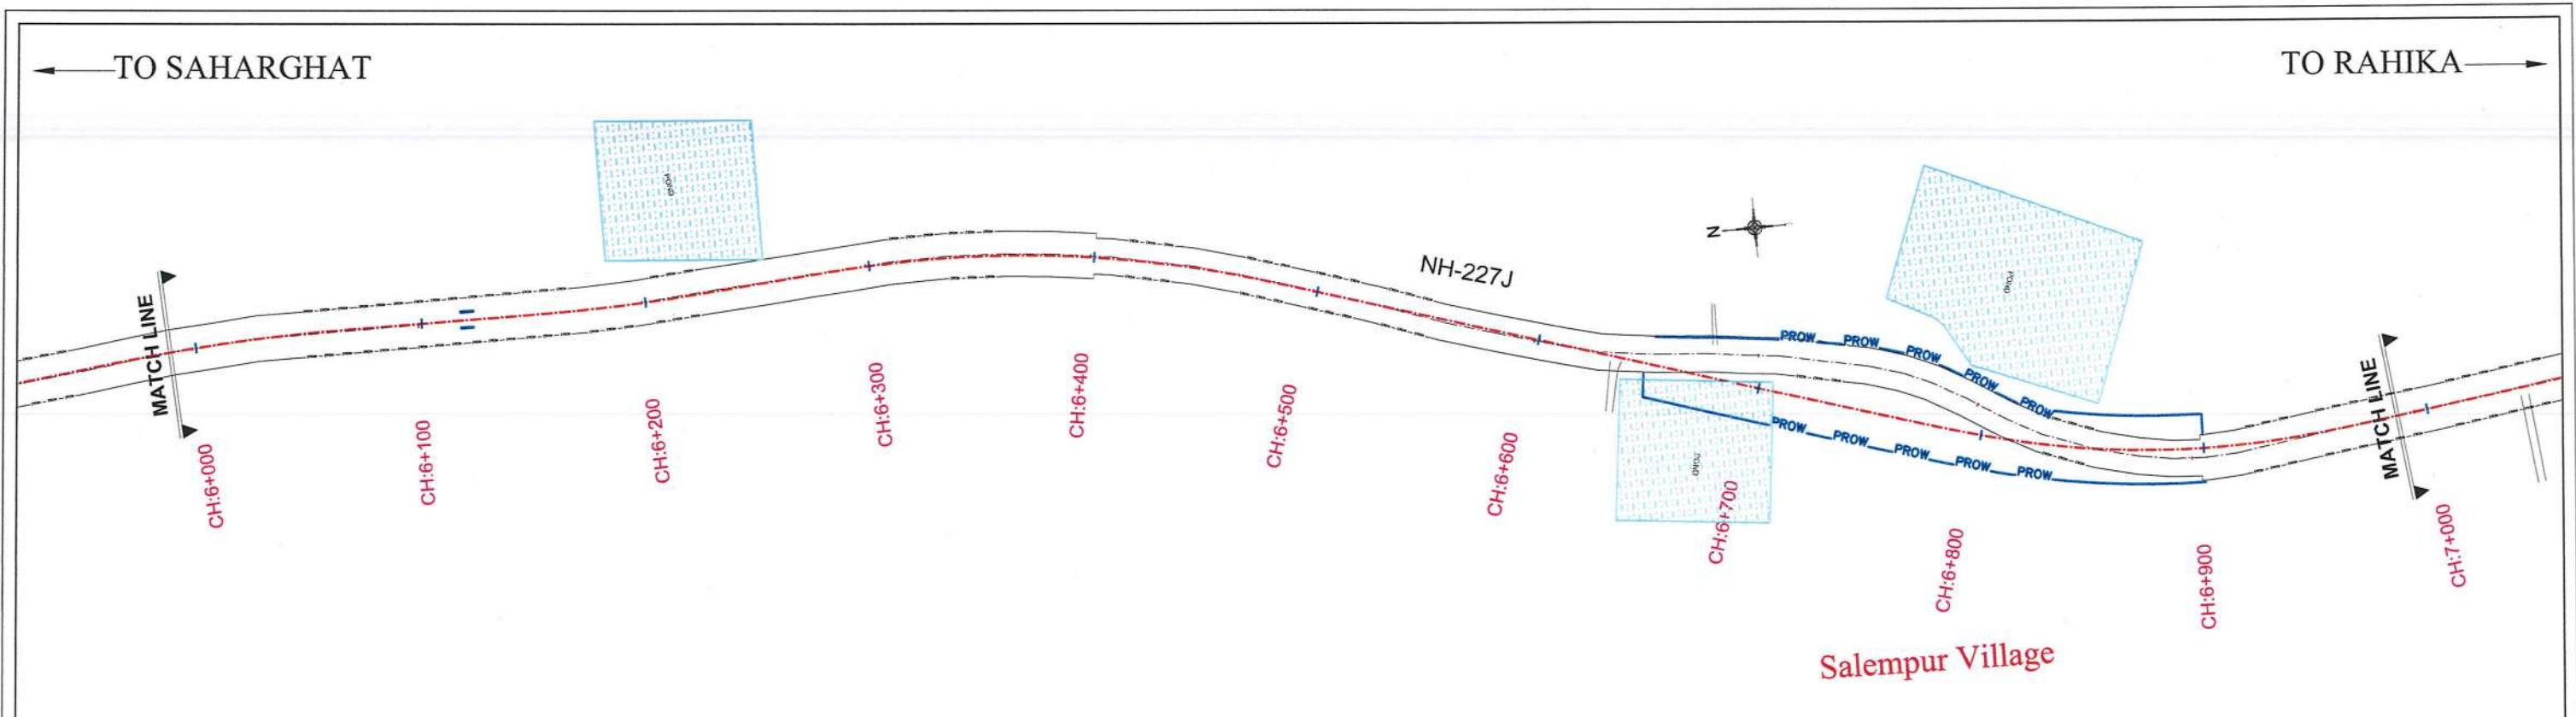

LEGEND

PROP. CENTER LINE	---
EXIST. CENTER LINE	---
PROW	— PROW — PROW
EROW	— EROW — EROW
VILL. BOUNDARY	---
FOREST AREA	▨

Revision Details	By	Date	Suffix

Project Title :
Preparation of Feasibility Study/Detailed Project Report of selected road stretches for NH connectivity to Backward/Religious/Tourist places and border areas under Bharat Mala Scheme.

PACKAGE-I
SECTION-II (SAHARGHAT TO RAHIKA)

Client :
National Highway Authority of India
Ministry of Road Transport & Highways


Drawing Title :
FOREST LAND CH (6+000 To 8+000 KM)



Drawing Number :
VKSIMPL/P-120/NHAI/TSP/04

Scale :
1:2000

Drawn By : JR	Designed By : AA	Checked By : KP	Date : NOV, 2021
------------------	---------------------	--------------------	---------------------

Design Consultant :
VKS INFRA TECH MANAGEMENT PVT. LTD.
Consulting, Engineers & Planners & Managers
H.No., B-17/882, Block-B, Opp. Prachin Shiv Shakti Mandir,
New Ashok Nagar, Delhi - 110 096

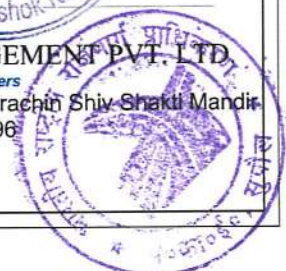

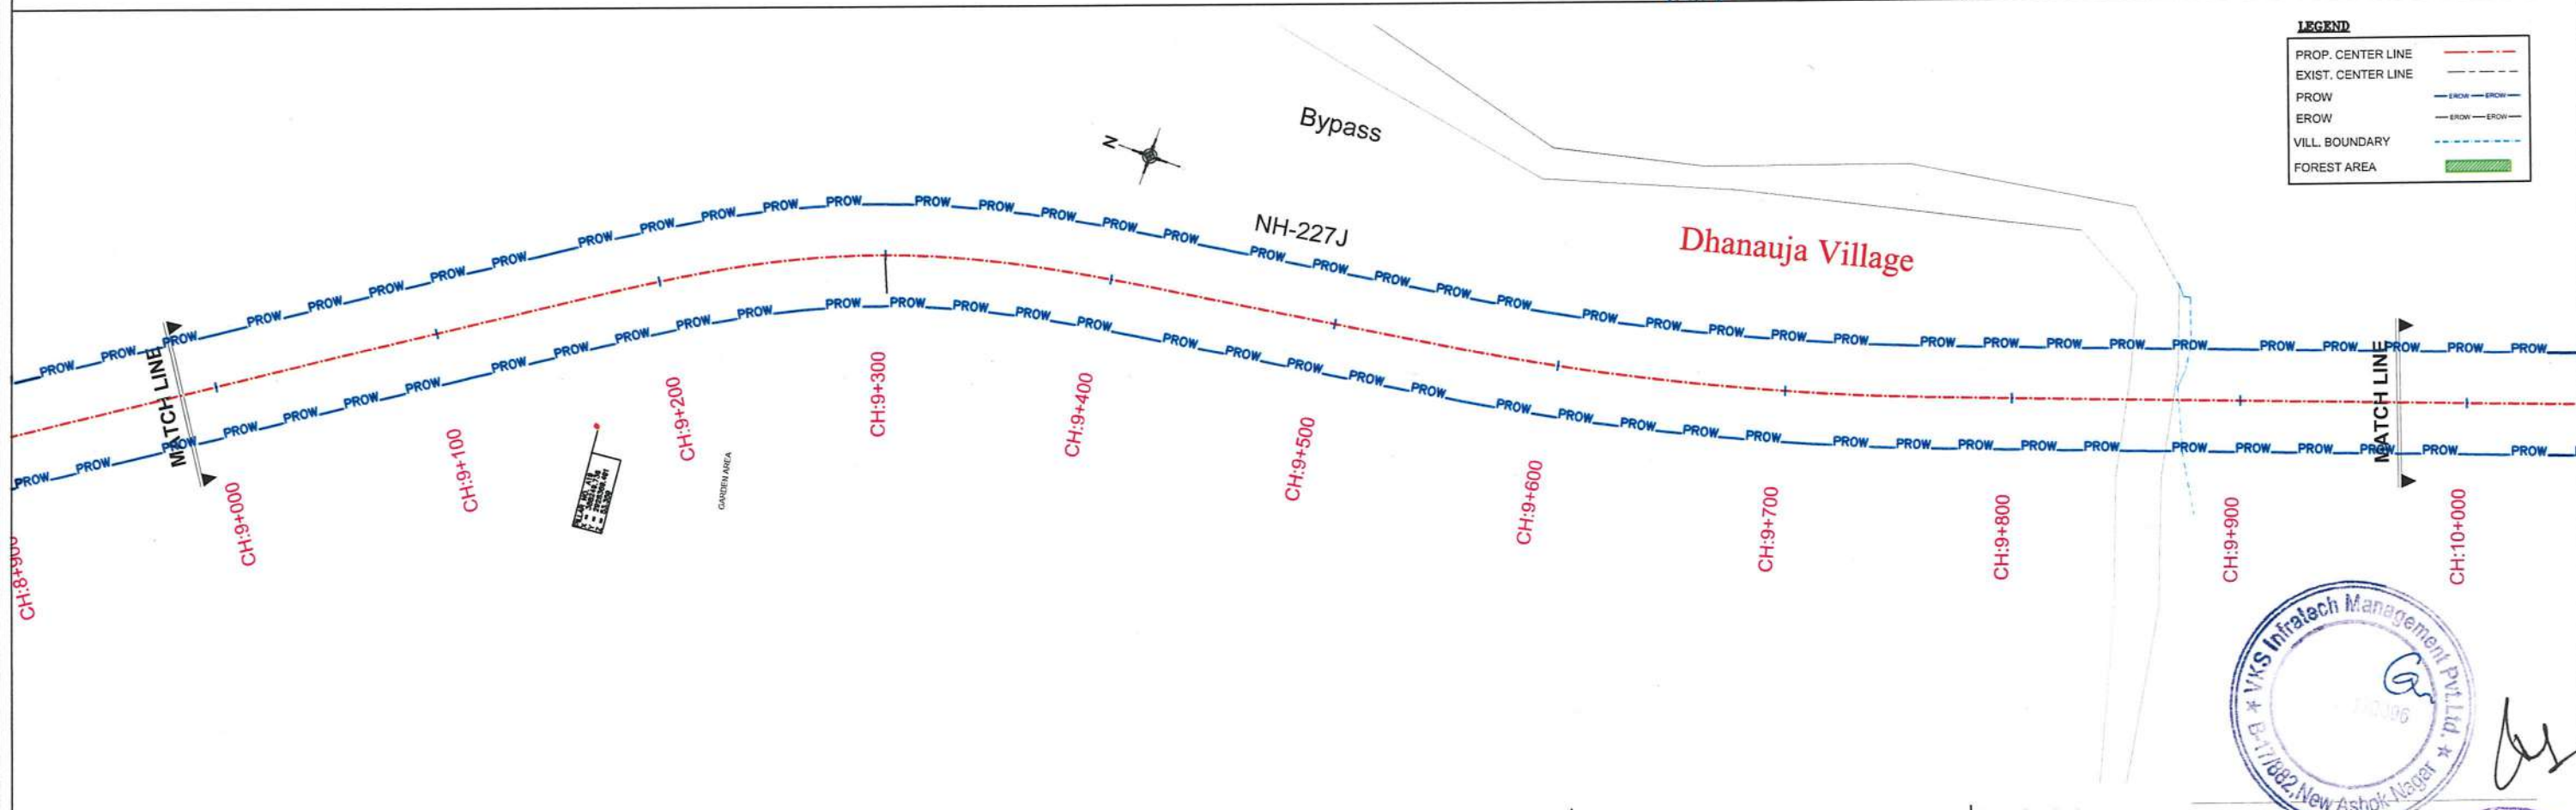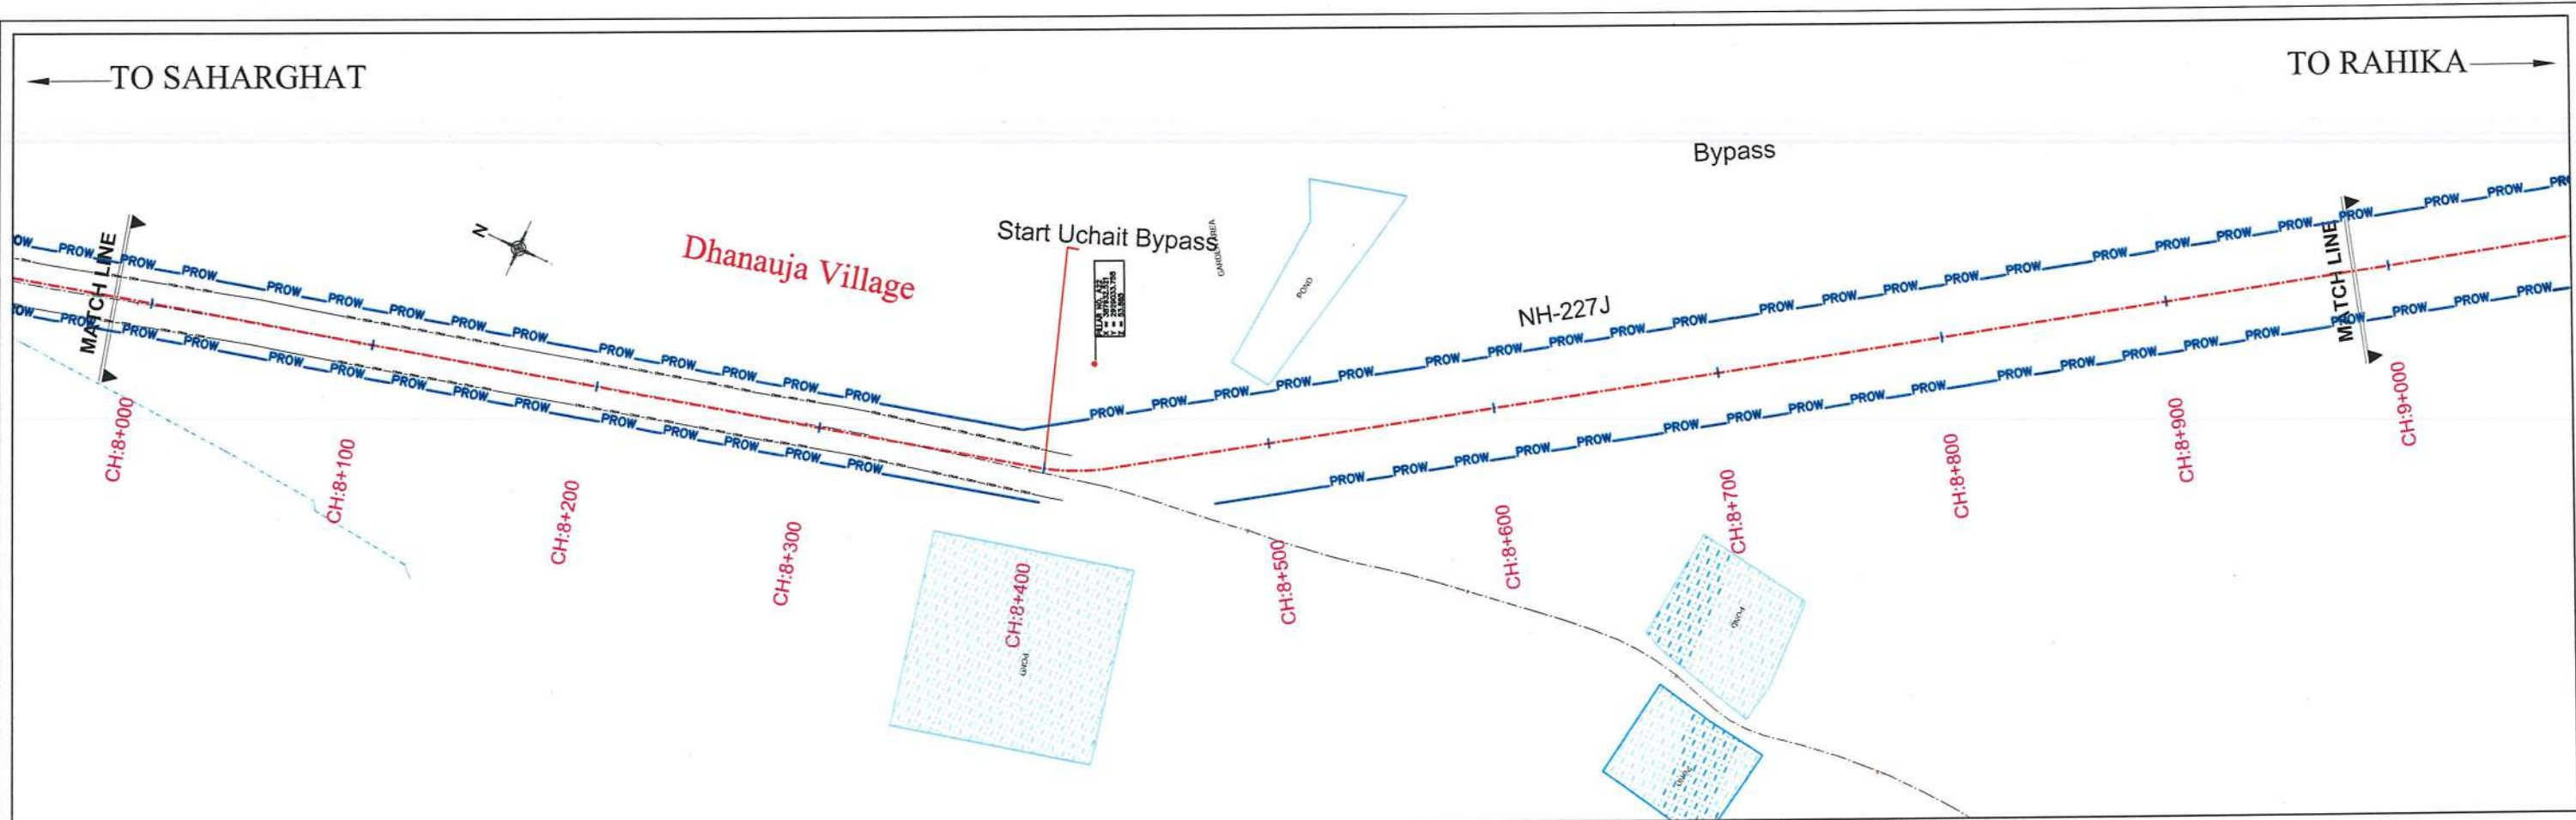

LEGEND

PROP. CENTER LINE	---
EXIST. CENTER LINE	----
PROW	=====
EROW	=====
VILL. BOUNDARY	-----
FOREST AREA	■

Revision Details	By	Date	Suffix

Project Title:
Preparation of Feasibility Study/Detailed Project Report of selected road stretches for NH connectivity to Backward/Religious/Tourist places and border areas under Bharat Mala Scheme.

PACKAGE-I
SECTION-II (SAHARGHAT TO RAHIKA)

Client:
National Highway Authority of India
Ministry of Road Transport & Highways

Drawing Title:
FOREST LAND CH (8+000 To 10+000 KM)



Drawing Number:
VKSIMPL/P-120/NHAI/TSP/05

Scale:
1:2000

Drawn By: JR	Designed By: AA	Checked By: KP	Date: NOV, 2021
-----------------	--------------------	-------------------	--------------------

Design Consultant:
VKS INFRATECH MANAGEMENT PVT. LTD.
Consulting, Engineers & Planners & Managers
H.No., B-17/882, Block-B, Opp. Prachin Shiv Shakti Mandir
New Ashok Nagar, Delhi - 110 096



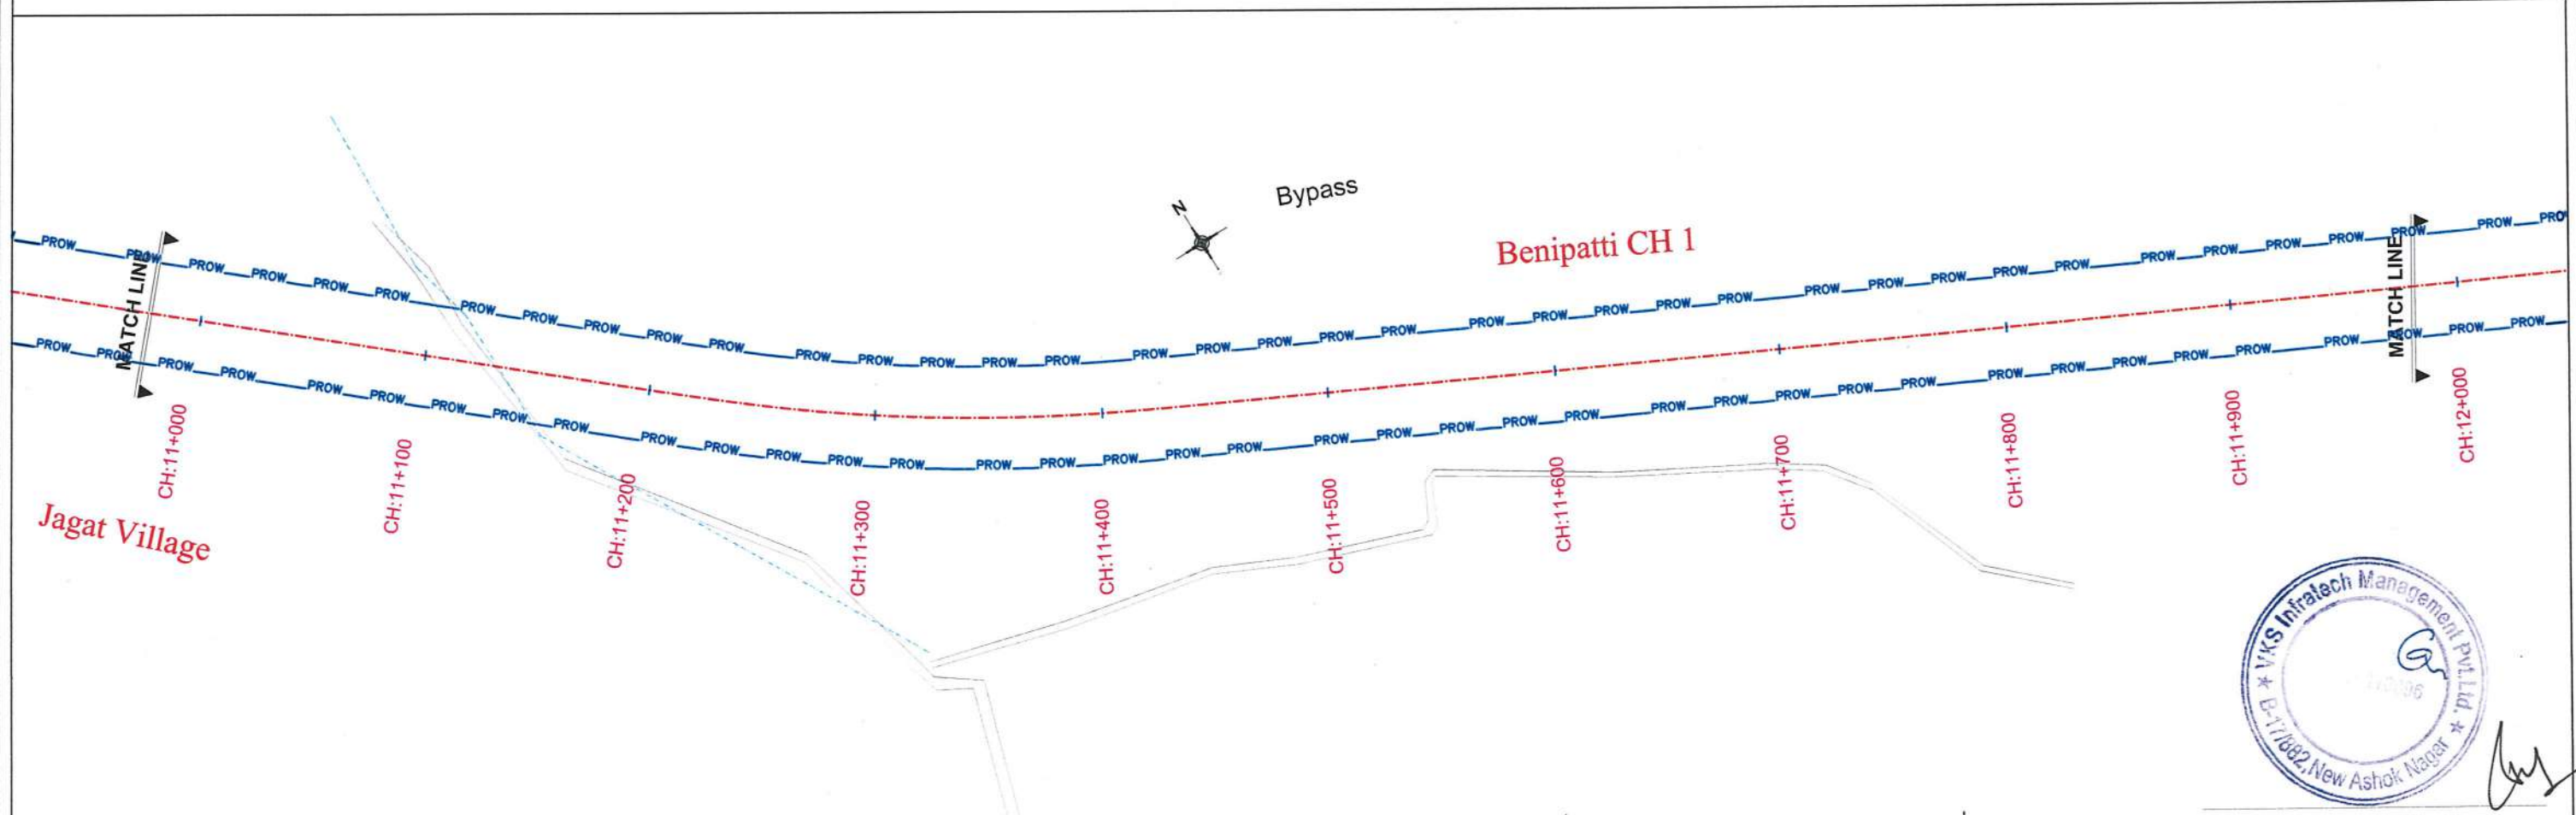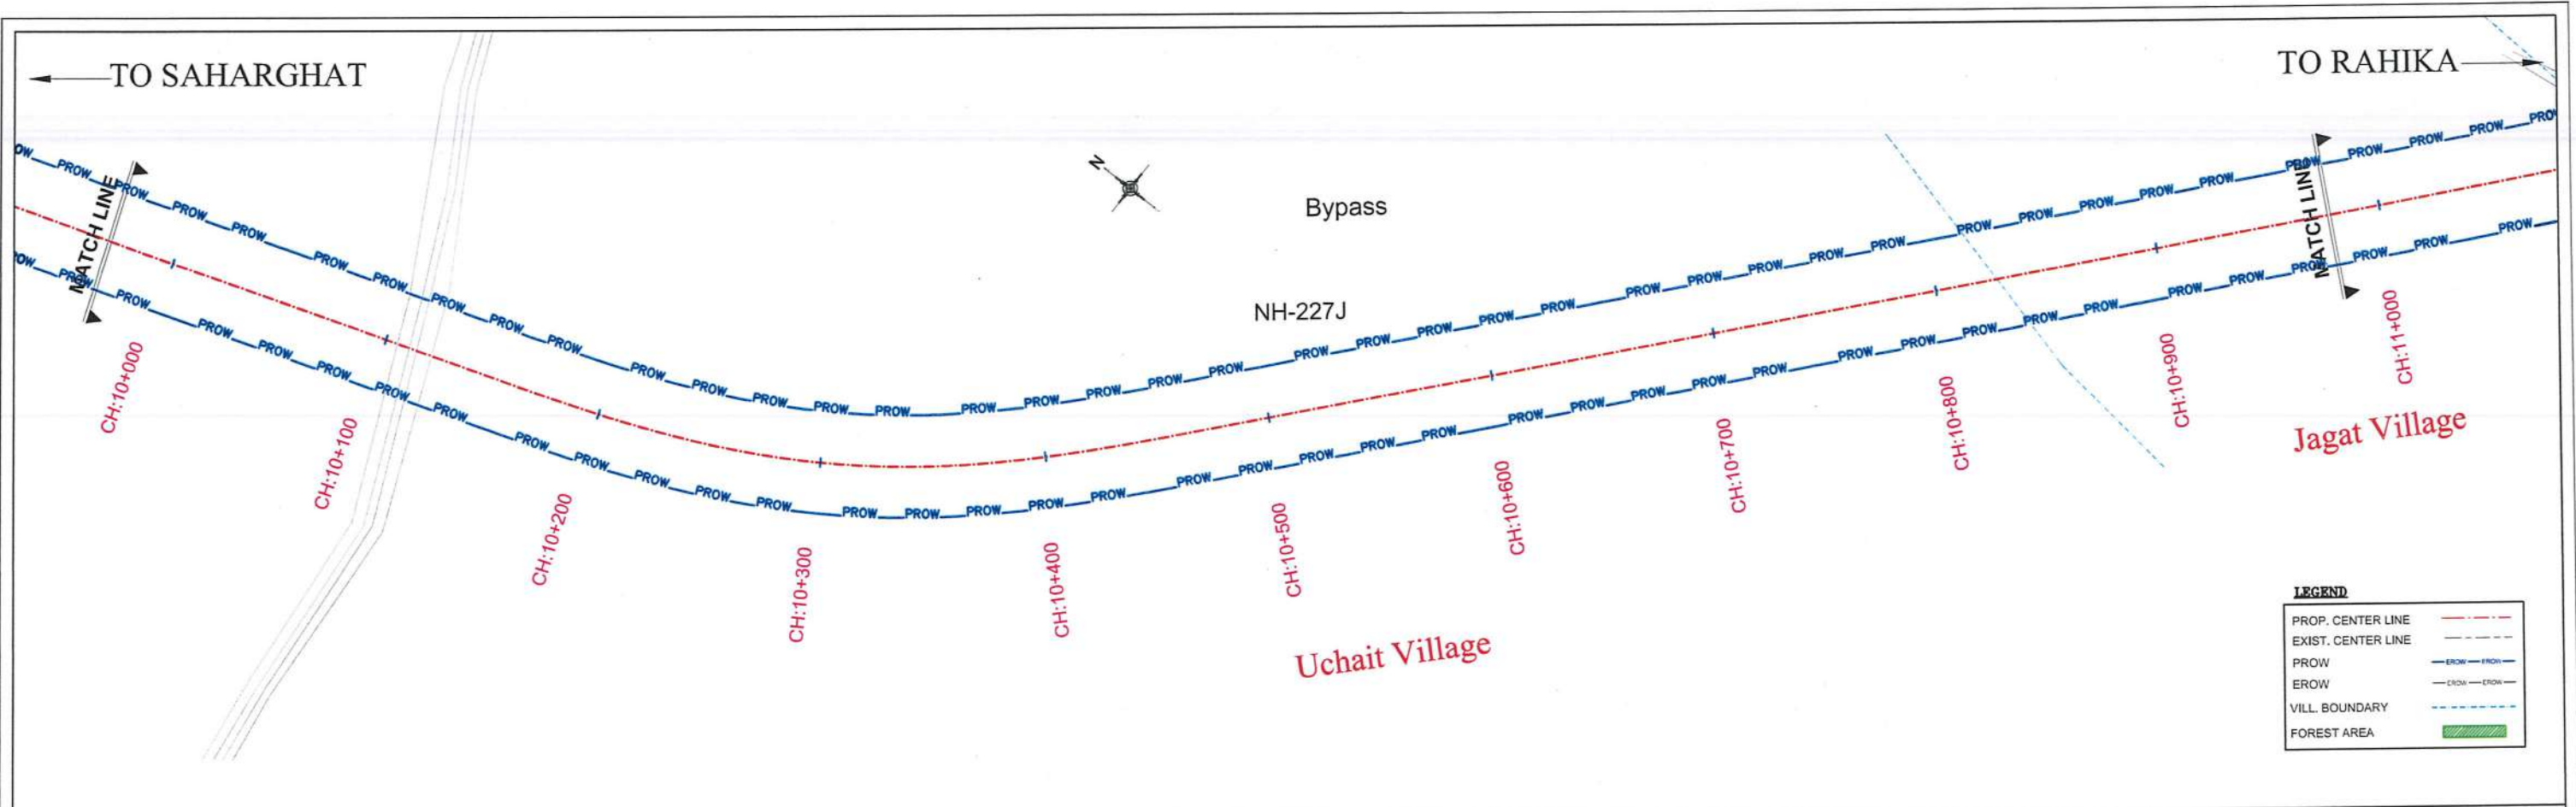

Revision Details	By	Chk	Date	Suffix

Project Title :
Preparation of Feasibility Study/Detailed Project Report of selected road stretches for NH connectivity to Backward/Religious/Tourist places and border areas under Bharat Mala Scheme.

PACKAGE-I
SECTION-II (SAHARGHAT TO RAHIKA)

Client :
National Highway Authority of India
Ministry of Road Transport & Highways



Drawing Title :
FOREST LAND CH 10+000 To 12+000 KM)

Drawing Number :
VKSIMPL/P-120/NHA/TSP/06

Scale :
1:2000

Drawn By : JR	Designed By : AA	Checked By : KP	Date : NOV, 2021
------------------	---------------------	--------------------	---------------------

Design Consultant :
VKS INFRA TECH MANAGEMENT PVT. LTD.
Consulting, Engineers & Planners & Managers
H.No., B-17/882, Block-B, Opp. Prachin Shiv Shakti Mandir
New Ashok Nagar, Delhi - 110 096

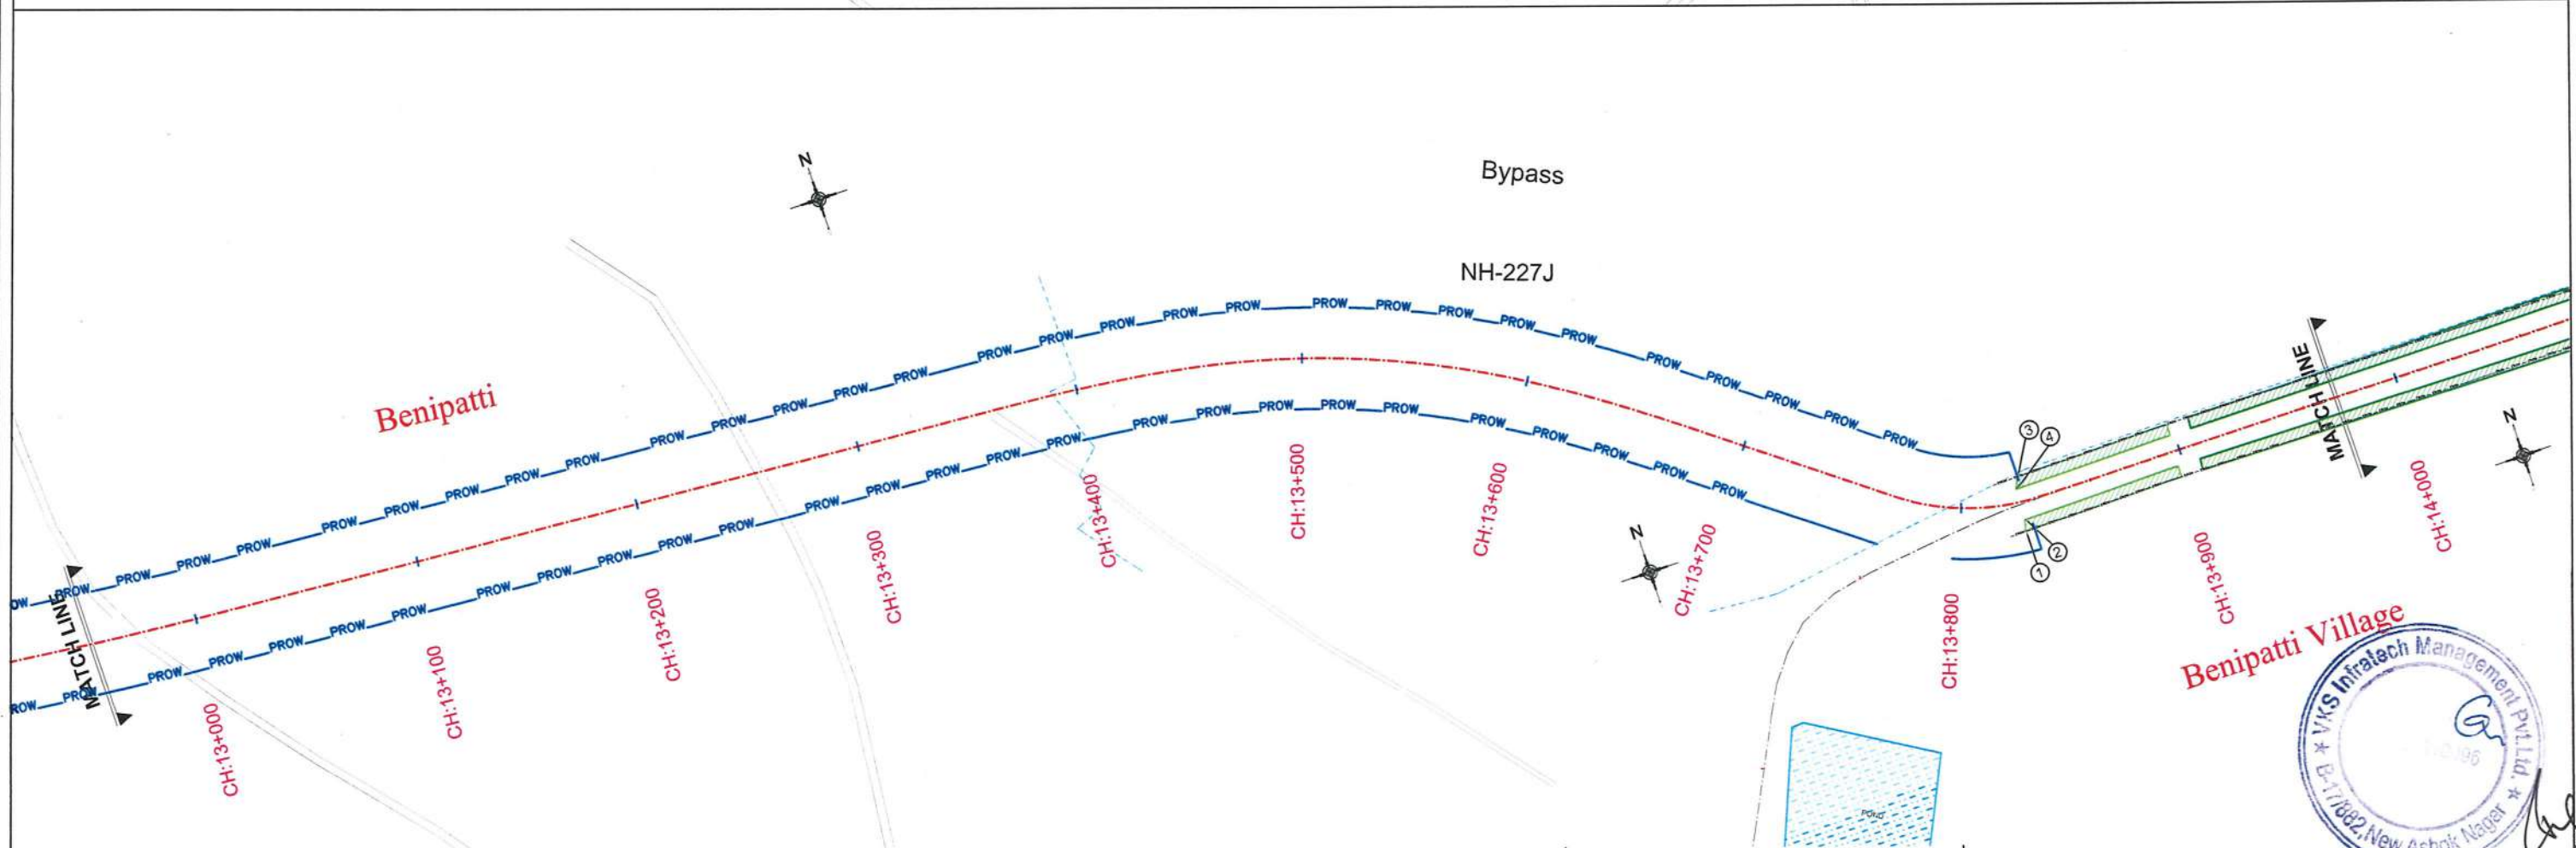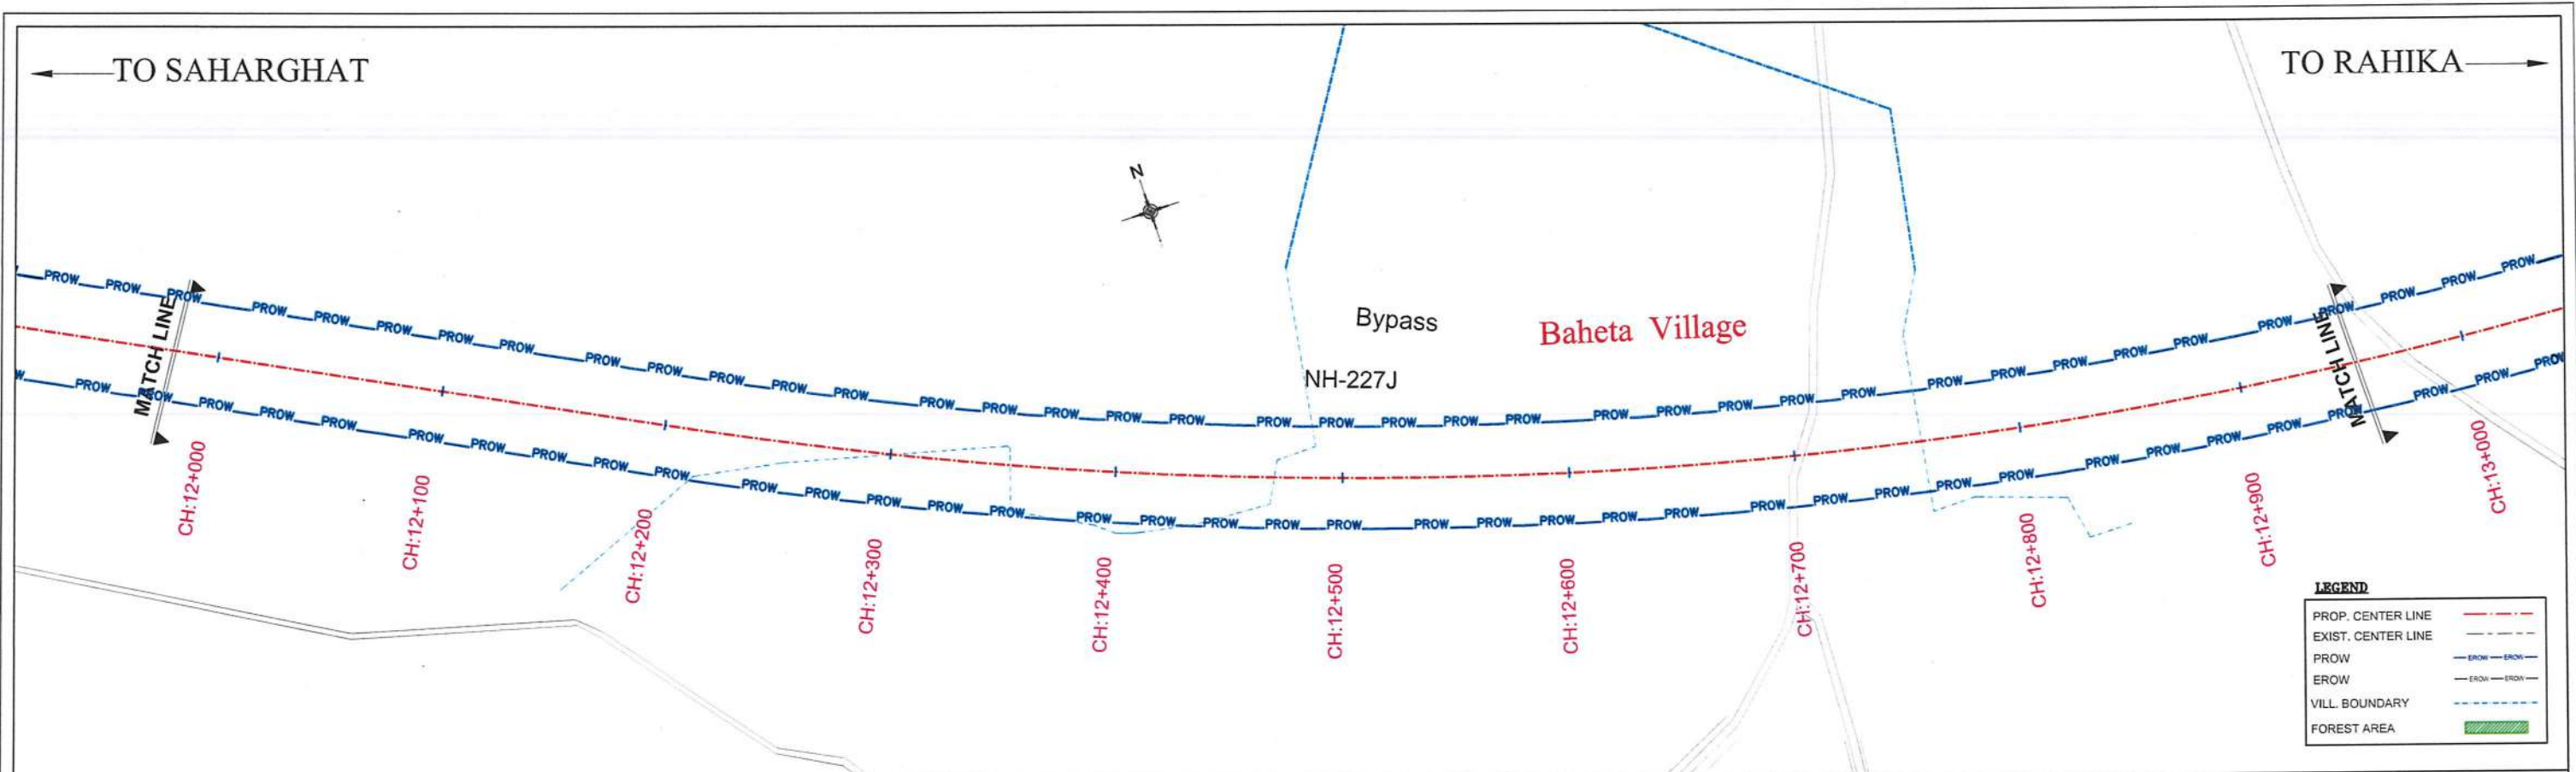

Revision Details	By	Date	Suffix

Project Title :

Preparation of Feasibility Study/Detailed Project Report of selected road stretches for NH connectivity to Backward/Religious/Tourist places and border areas under Bharat Mala Scheme.

PACKAGE-I

SECTION-II (SAHARGHAT TO RAHIKA)

Client :

National Highway Authority of India

Ministry of Road Transport & Highways

Drawing Title :

FOREST LAND CH 12+000 To 14+000 KM)

Drawing Number :

VKSIMPL/P-120/NHAI/TSP/07

Scale :

1:2000

Drawn By :	Designed By :	Checked By :	Date
JR	AA	KP	NOV, 2021

Design Consultant :





VKS INFRA TECH MANAGEMENT PVT. LTD.

Consulting, Engineers & Planners & Managers

H.No., B-17/882, Block-B, Opp.Prachin Shiv Shakti Mandir

New Ashok Nagar, Delhi - 110 096

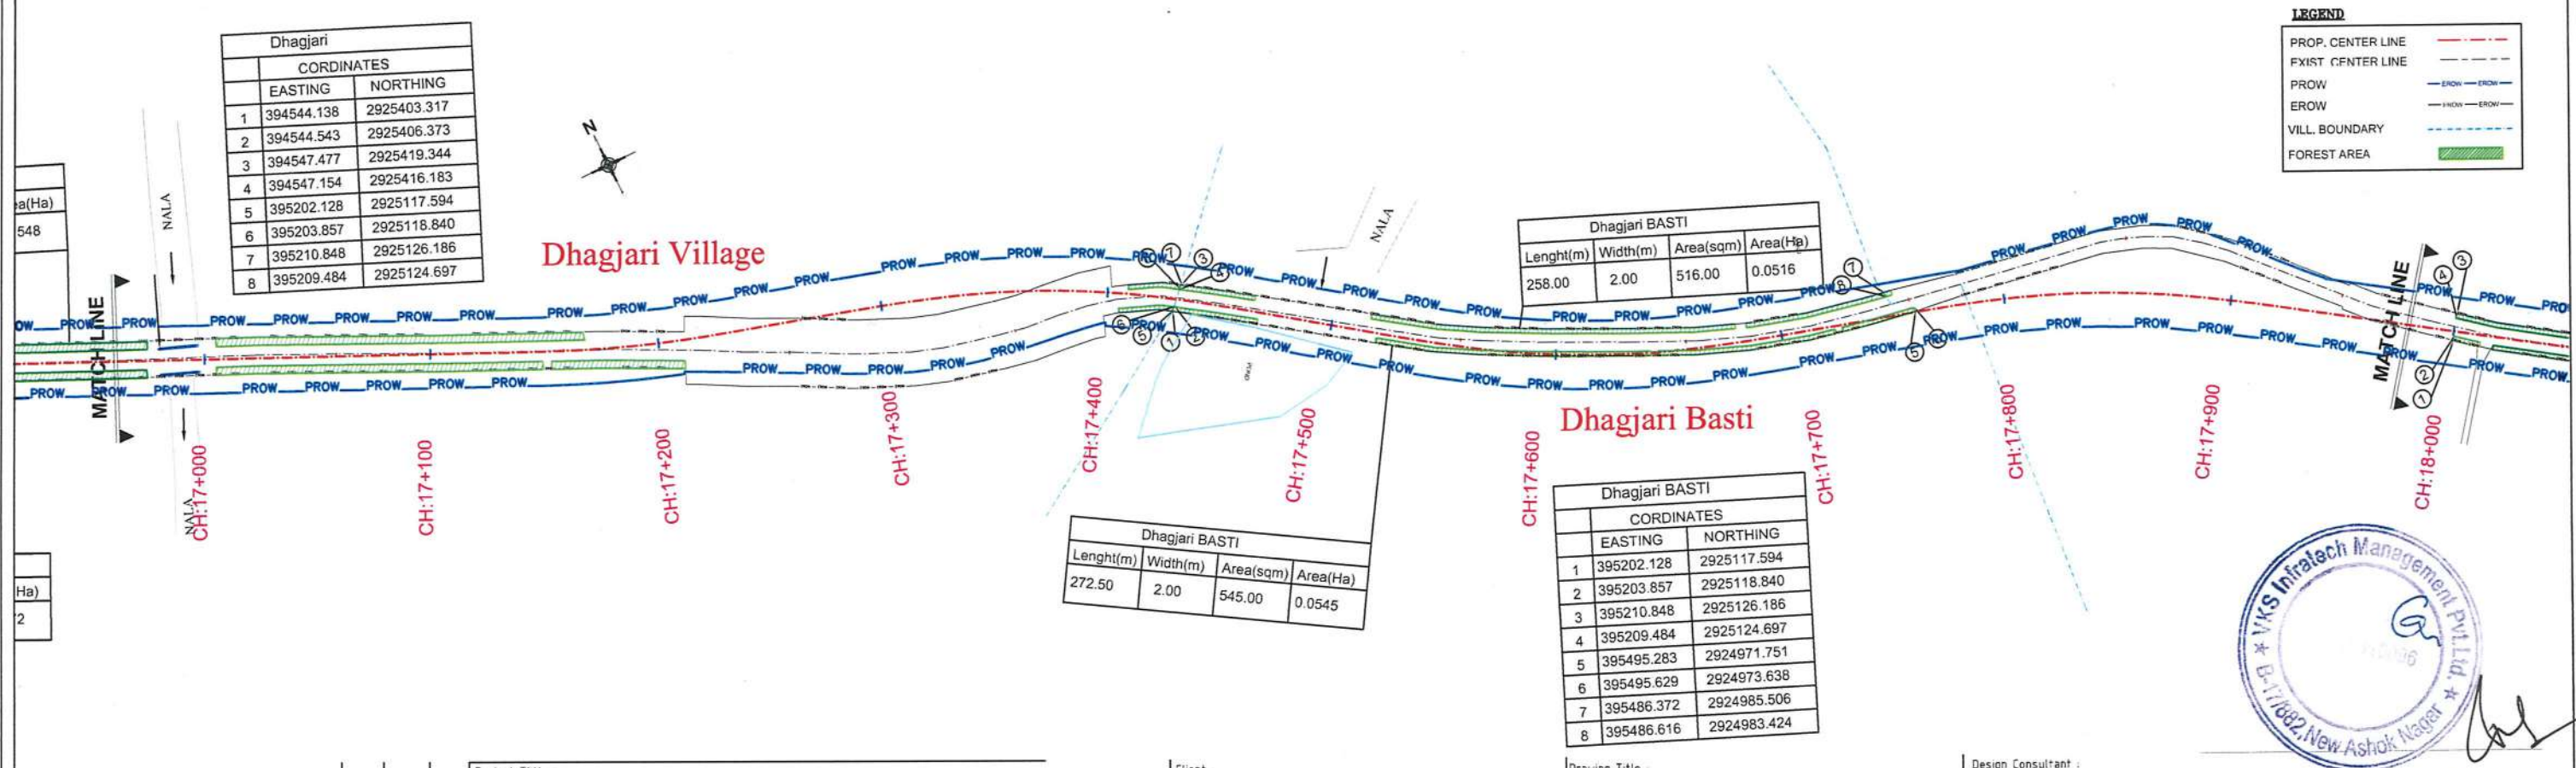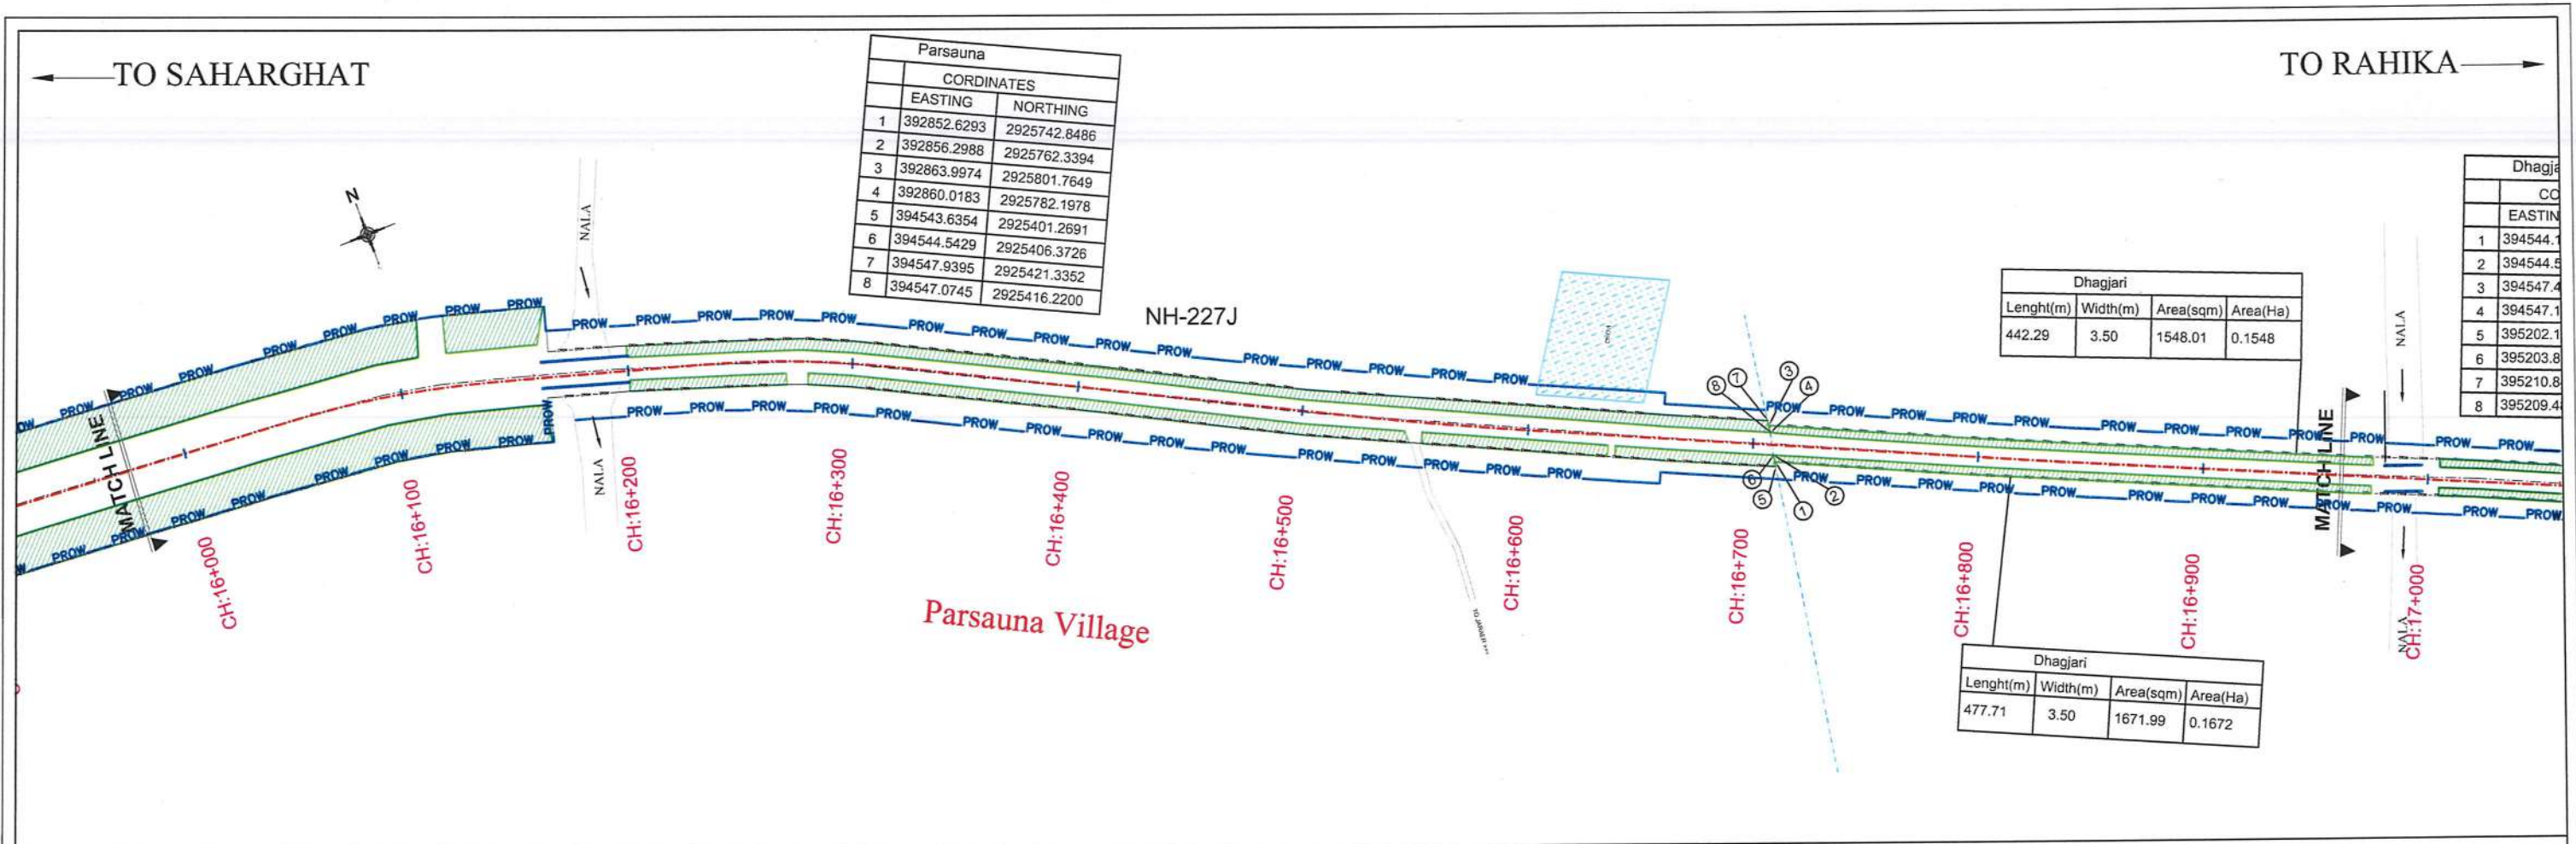

Revision Details		By	Date	Suffix

Project Title: Preparation of Feasibility Study/Detailed Project Report of selected road stretches for NH connectivity to Backward/Religious/Tourist places and border areas under Bharat Mala Scheme.

PACKAGE-I
SECTION-II (SAHARGHAT TO RAHIKA)

Client: National Highway Authority of India
Ministry of Road Transport & Highways

Drawing Title: FOREST LAND CH 16+000 To 18+000 KM)

Drawing Number: VKSIMPL/P-120/NHAI/TSP/09

Scale: 1:2000

Drawn By: JR	Designed By: AA	Checked By: KP	Date: NOV. 2021
--------------	-----------------	----------------	-----------------

Design Consultant: VKS INFRATECH MANAGEMENT PVT. LTD.
Consulting, Engineers & Planners & Managers
H.No., B-17/882, Block-B, Opp.Prachin Shiv Shakti Mandir
New Ashok Nagar, Delhi - 110 096

(Seal of VKS Infratech Management Pvt. Ltd.)

TO SAHARGHAT

TO RAHIKA

Dhagari			
CORDINATES			
	EASTING	NORTHING	
1	395702.620	2924853.546	
2	395703.802	2924855.165	
3	395709.424	2924863.503	
4	395708.294	2924861.841	
5	396183.945	2924539.624	
6	396193.119	2924536.099	
7	396308.853	2924466.383	
8	396310.427	2924467.727	

Dhagari			
Lenght(m)	Width(m)	Area(sqm)	Area(Ha)
706.50	2.00	1413.00	0.1413

Aerua			
Lenght(m)	Width(m)	Area(sqm)	Area(Ha)
98.5	2.00	197.00	0.0197

Dhagari			
Lenght(m)	Width(m)	Area(sqm)	Area(Ha)
565.50	2.00	1131.00	0.1131

Aerua			
Lenght(m)	Width(m)	Area(sqm)	Area(Ha)
243.00	2.00	486.00	0.0486

Aerua			
CORDINATES			
	EASTING	NORTHING	
1	396183.961	2924539.627	
2	396193.135	2924536.101	
3	396391.086	2924410.719	
4	396390.070	2924408.979	
5	396461.298	2924331.933	
6	396462.093	2924333.942	
7	396467.321	2924348.138	
8	396466.631	2924346.078	

Dhagari Village

Aerua Village

Lenght(m)
1238.88

LEGEND

PROP. CENTER LINE	---
EXIST. CENTER LINE	---
PROW	---
EROW	---
VILL. BOUNDARY	---
FOREST AREA	---

Parkauli			
CORDINATES			
	EASTING	NORTHING	
1	396460.576	2924329.899	
2	396462.074	2924333.959	
3	396468.466	2924349.828	
4	396466.631	2924346.078	
5	397623.173	2923322.718	
6	397626.713	2923325.019	
7	397640.868	2923334.272	
8	397637.328	2923331.971	

Parkauli			
Lenght(m)	Width(m)	Area(sqm)	Area(Ha)
1255.03	4.00	5020.12	.5020

Parkauli			
Lenght(m)	Width(m)	Area(sqm)	Area(Ha)
1238.88	4.00	4955.52	.4955

Village

Parkauli



Project Title:

Preparation of Feasibility Study/Detailed Project Report of selected road stretches for NH connectivity to Backward/Religious/Tourist places and border areas under Bharat Mala Scheme.

PACKAGE-I
SECTION-II (SAHARGHAT TO RAHIKA)

Client:



National Highway Authority of India
Ministry of Road Transport & Highways

Drawing Title:

FOREST LAND CH 18+000 To 20+000 KM)

Drawing Number:

VKSIMPL/P-120/NHAI/TSP/10

Scale:

1:2000

Drawn By:

JR

Designed By:

AA

Checked By:

KP

Date:

NOV, 2021

Design Consultant:



VKS INFRA TECH MANAGEMENT PVT. LTD.
Consulting, Engineers & Planners & Managers
H.No., B-17/882, Block-B, Opp. Prachin Shiv Shakti Mandir
New Ashok Nagar, Delhi - 110 096



Revision Details

By Date Suffix

TO SAHARGHAT

TO RAHIKA

Parkauli Village

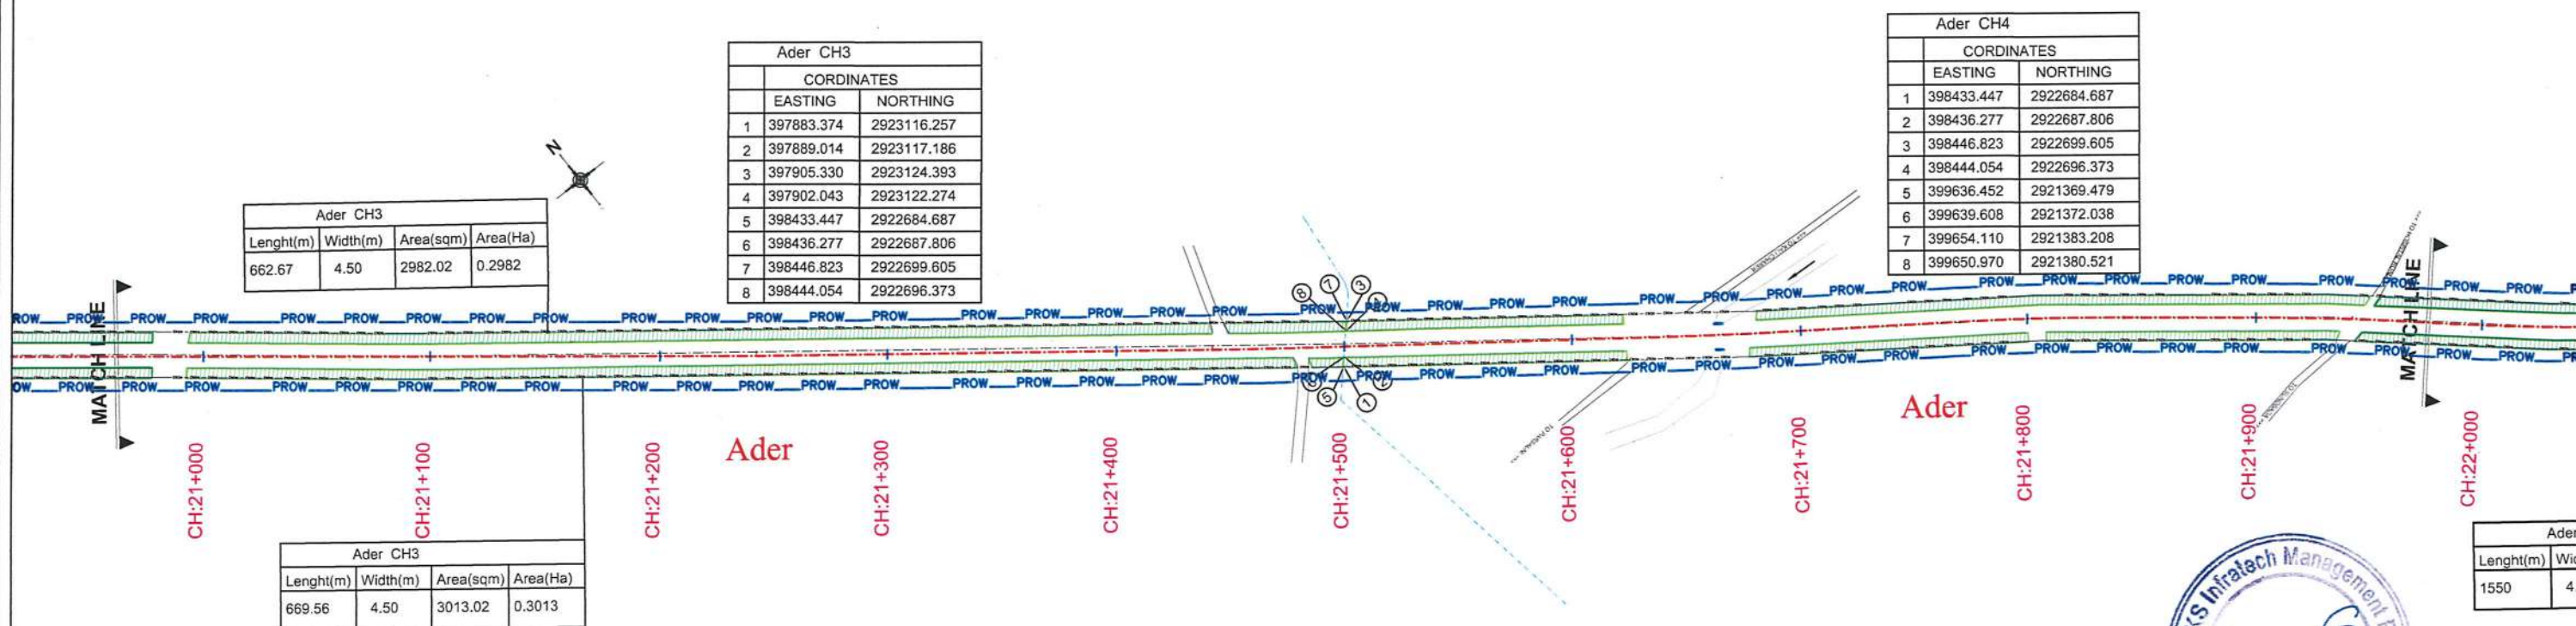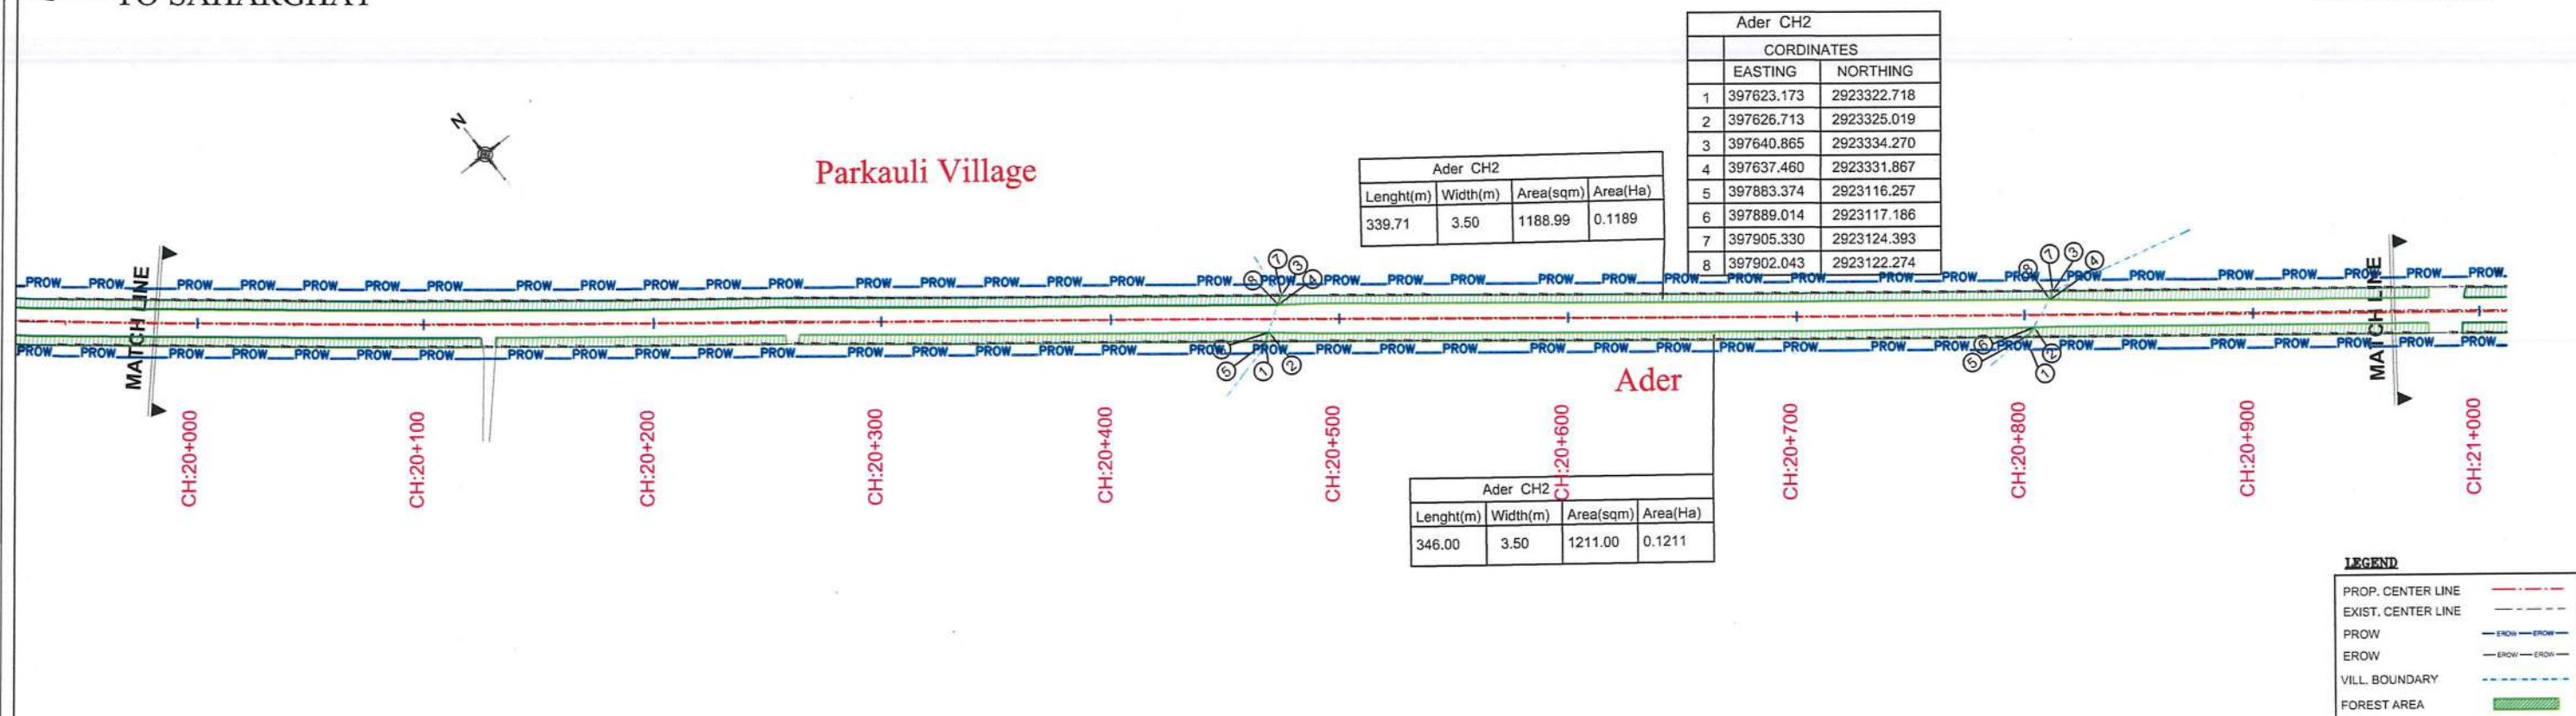

Project Title :

Preparation of Feasibility Study/Detailed Project Report of selected road stretches for NH connectivity to Backward/Religious/Tourist places and border areas under Bharat Mala Scheme.

PACKAGE-I
SECTION-II (SAHARGHAT TO RAHIKA)

Client :



National Highway Authority of India
Ministry of Road Transport & Highways

Drawing Title :

FOREST LAND CH 20+000 To 22+000 KM)

Drawing Number :

VKSIMPL/P-120/NHAI/TSP/11

Scale :

1:2000

Drawn By :

JR

Designed By :

AA

Checked By :

KP

Date

NOV, 2021

Design Consultant :



VKS INFRA TECH MANAGEMENT PVT. LTD.
Consulting, Engineers & Planners & Managers
H.No., B-17/882, Block-B, Opp. Prachin Shiv Shakti Mandir
New Ashok Nagar, Delhi - 110 096



Revision Details

By Date Suffix

TO SAHARGHAT

TO RAHIKA

Ader CH4			
Lenght(m)	Width(m)	Area(sq.m)	Area(Ha)
1506.75	4.00	6027.00	0.6027

Ader CH4			
Lenght(m)	Width(m)	Area(sq.m)	Area(Ha)
1550	4.00	6203.00	0.6203

Ader CH4		
CORDINATES		
	EASTING	NORTHING
1	398433.447	2922684.687
2	398436.277	2922687.806
3	398446.823	2922699.605
4	398444.054	2922696.373
5	399636.452	2921369.479
6	399639.608	2921372.038
7	399654.110	2921383.208
8	399650.970	2921380.521

Ader Village

Ader Village

MATCH LINE

CH:23+000

CH:22+900

CH:22+800

CH:22+700

CH:22+600

CH:22+500

CH:22+400

CH:22+300

CH:22+200

CH:22+100

CH:22+000

LEGEND

PROP. CENTER LINE	---
EXIST. CENTER LINE	---
PROW	---
EROW	---
VILL. BOUNDARY	---
FOREST AREA	---

HING
4.687
7.806
9.605
6.373
9.479
2.038
3.208
0.521

Kamrahi		
CORDINATES		
	EASTING	NORTHING
1	399635.552	2921369.000
2	399639.579	2921372.096
3	399654.793	2921384.009
4	399650.970	2921380.521
5	399797.076	2921046.970
6	399800.966	2921049.961
7	399816.149	2921061.473
8	399812.248	2921058.353

Kamrahi Village

Baijalpur Village

MATCH LINE

CH:24+000

CH:23+900

CH:23+800

CH:23+700

CH:23+600

CH:23+500

CH:23+400

CH:23+300

CH:23+200

CH:23+100

CH:23+000

Kamrahi			
Lenght(m)	Width(m)	Area(sq.m)	Area(Ha)
362.80	5.00	1814.00	0.1814

Kamrahi			
Lenght(m)	Width(m)	Area(sq.m)	Area(Ha)
356.80	5.00	1784.00	0.1784



Project Title :

Preparation of Feasibility Study/Detailed Project Report of selected road stretches for NH connectivity to Backward/Religious/Tourist places and border areas under Bharat Mala Scheme.

PACKAGE-I
SECTION-II (SAHARGHAT TO RAHIKA)

Client :



National Highway Authority of India
Ministry of Road Transport & Highways

Drawing Title :

FOREST LAND CH 22+000 To 24+000 KM)

Drawing Number :

VKSIMPL/P-120/NHAI/TSP/12

Scale :

1:2000

Drawn By :

JR

Designed By :

AA

Checked By :

KP

Date

NOV, 2021

Design Consultant :



VKS INFRA TECH MANAGEMENT PVT. LTD.



Consulting, Engineers & Planners & Managers

H.No., B-17/882, Block-B, Opp. Prachin Shiv Shakti Mandir

New Ashok Nagar, Delhi - 110 096

Revision Details

By Date Suffix

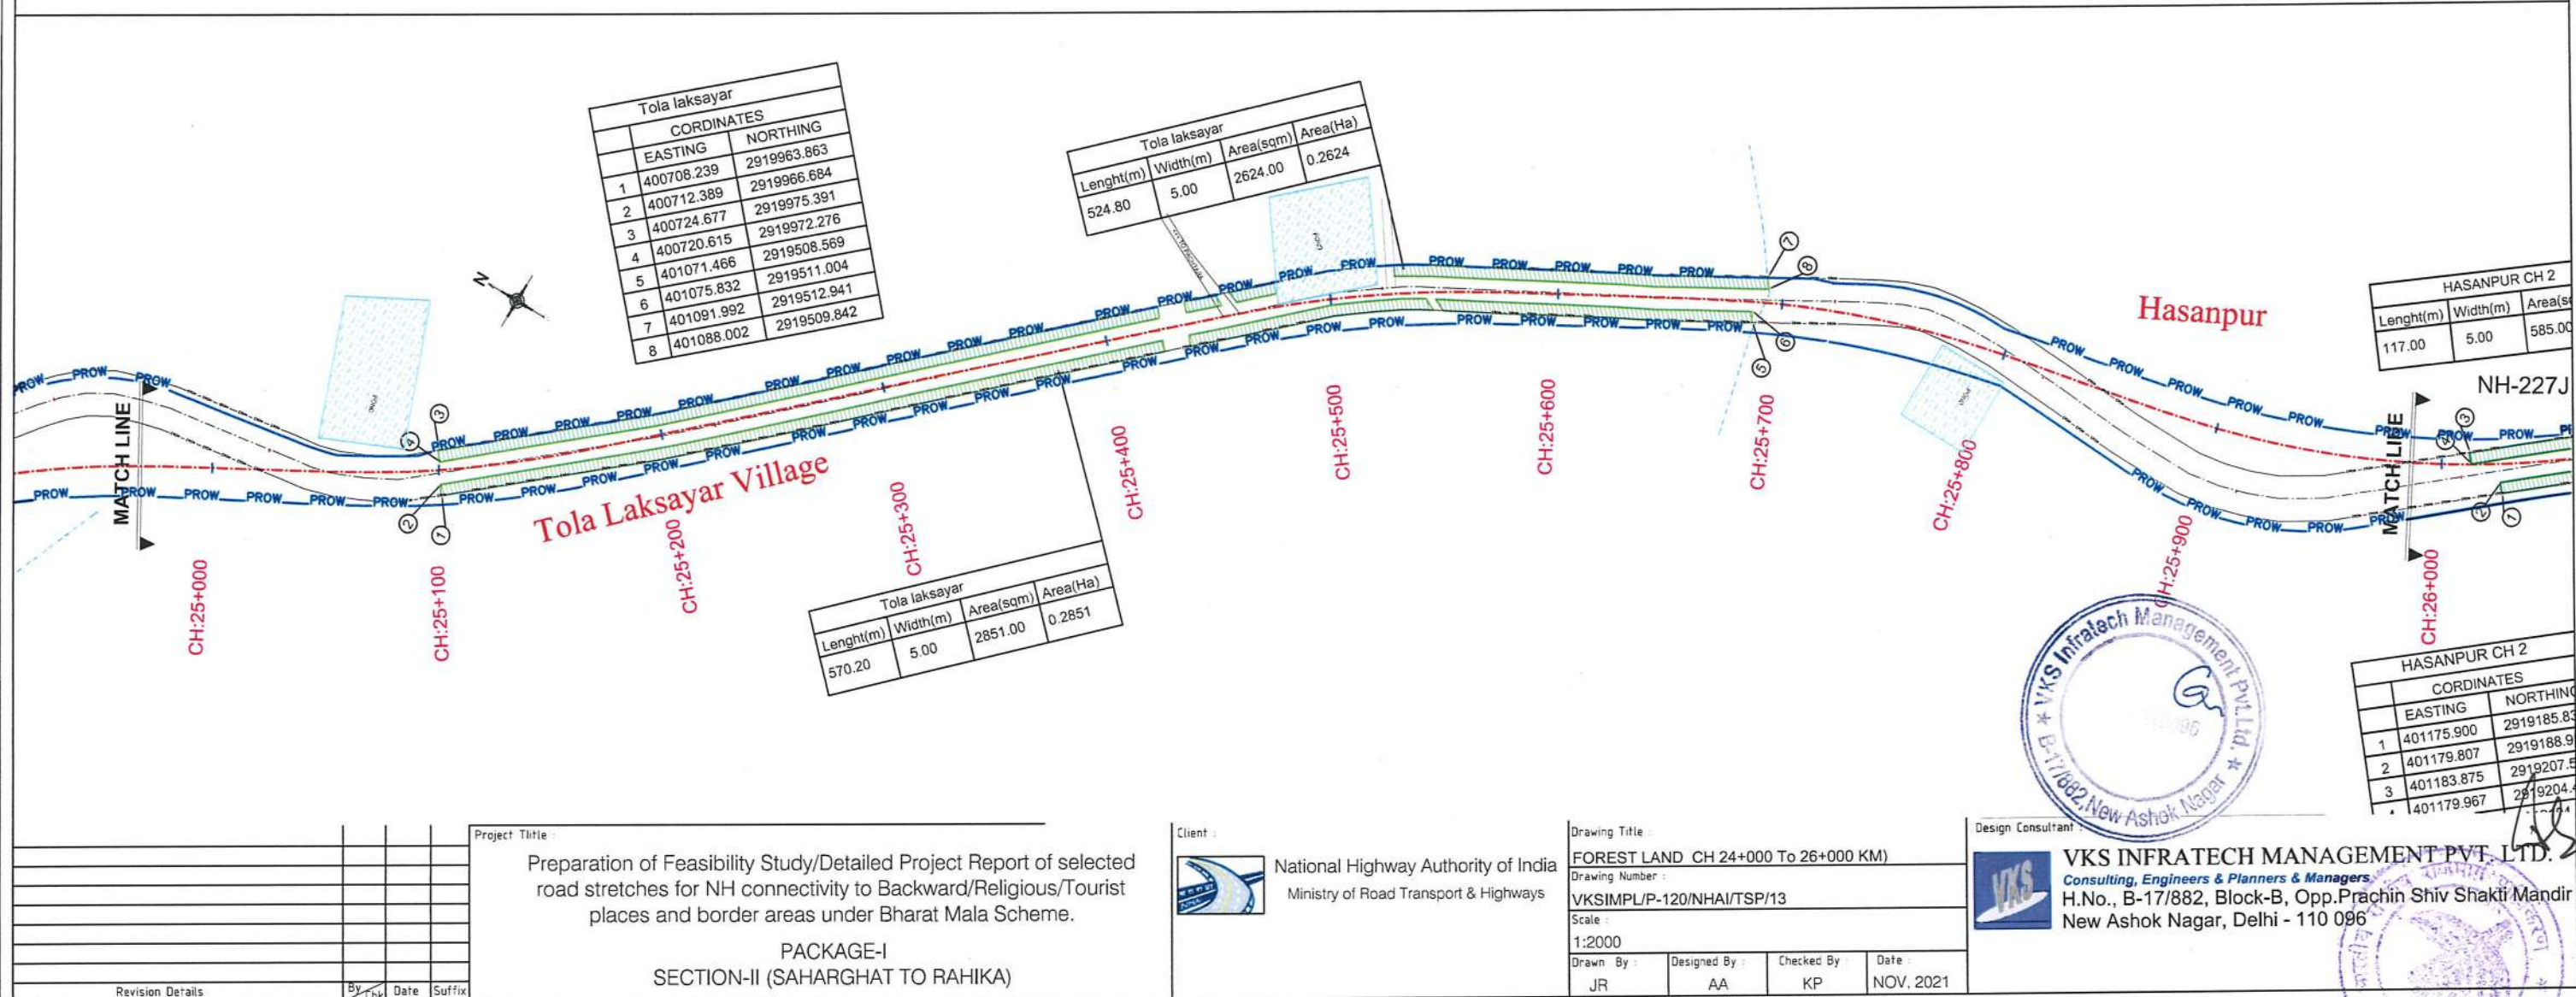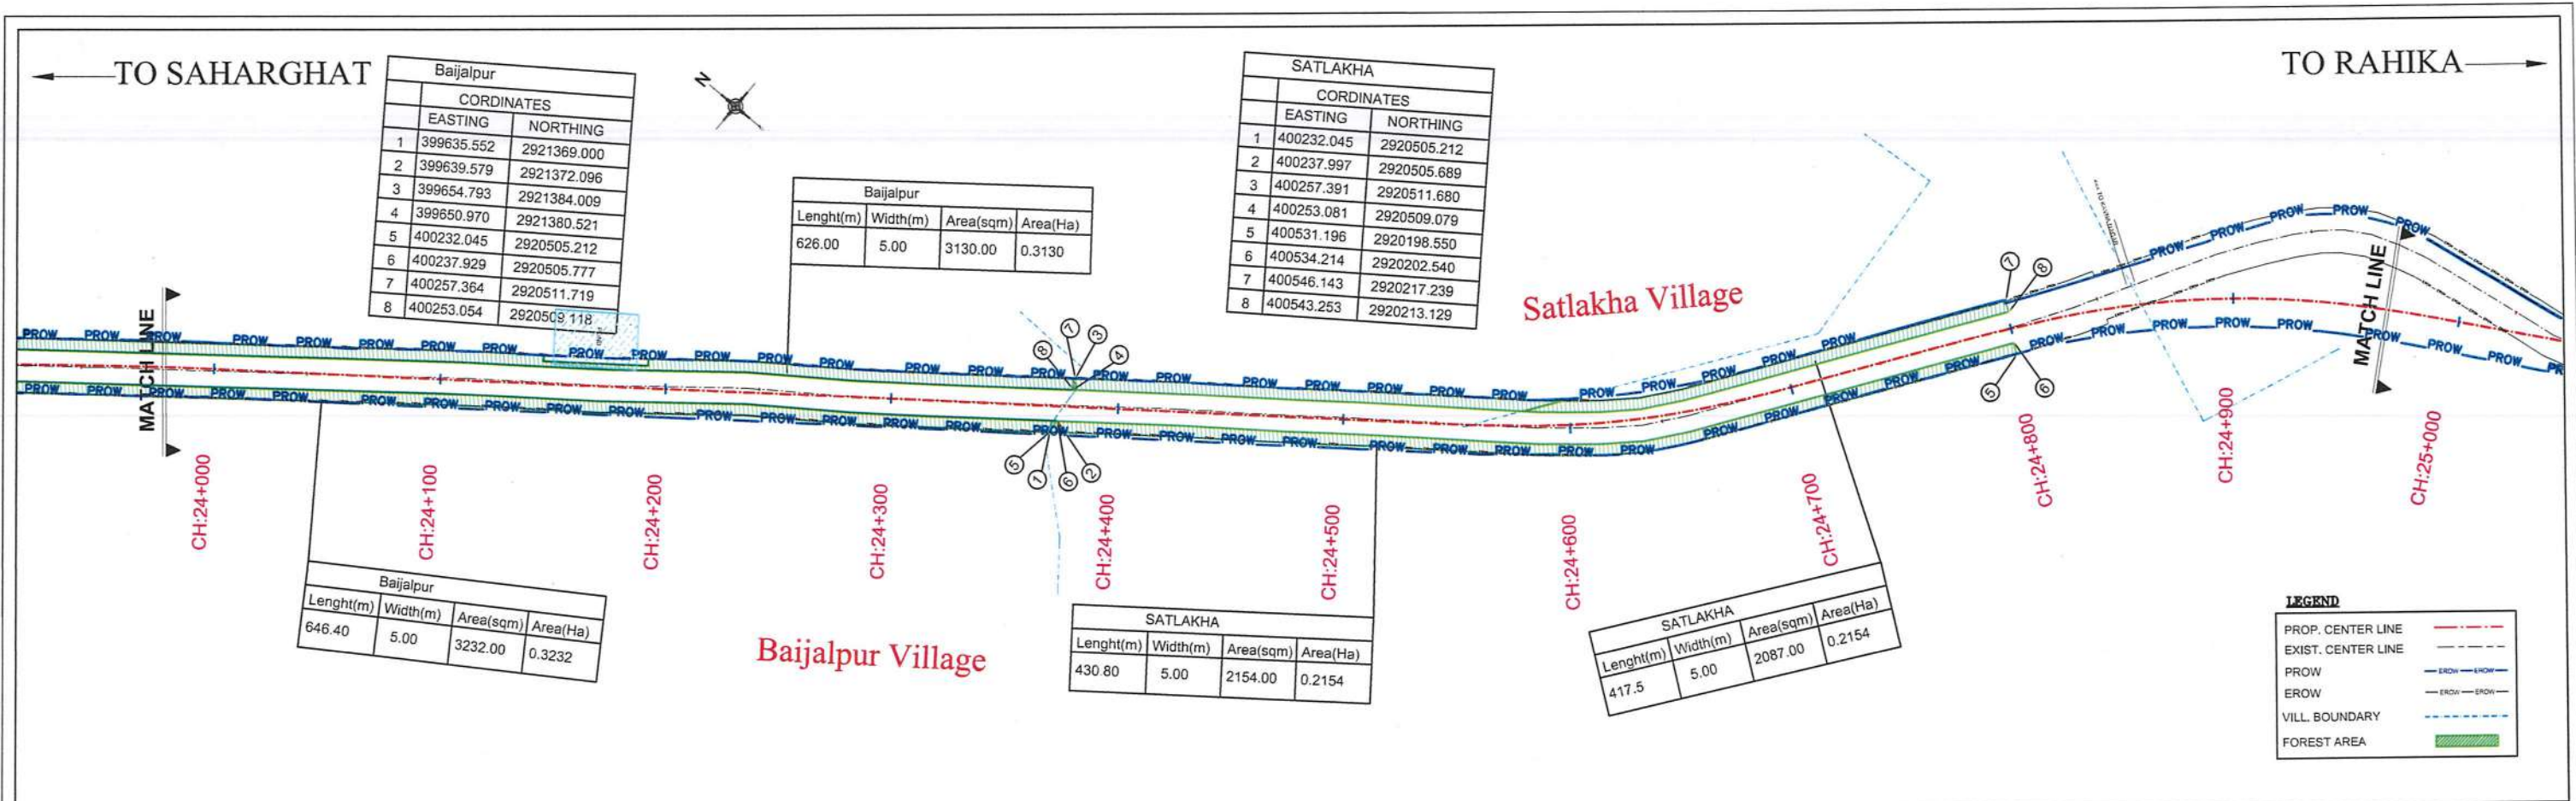

pur

pur

PROW PROW PROW

CH:26+100

HASANPUR CH 2			
Length(m)	Width(m)	Area(sq.m)	Area(Ha)
105.00	5.00	525.00	.0525

HASANPUR CH 2			
Lenght(m)	Width(m)	Area(sqm)	Area(Ha)
105.00	5.00	525.00	.0525

PROP. CENTER LINE	
EXIST. CENTER LINE	
PROW	
EROW	
VILL. BOUNDARY	
FOREST AREA	

PROP. CENTER LINE
EXIST. CENTER LINE
PROW
EROW
VILL. BOUNDARY
FOREST AREA

Project Title :	Preparation of Feasibility Study/Detailed Project Report of selected road stretches for NH connectivity to Backward/Religious/Tourist places and border areas under Bharat Mala Scheme.
-----------------	---

PACKAGE-I

FOREST LAND CH 26+000 To 26+130 KM)

Scale : 1:2000			
Drawn By : JR	Designed By : AA	Checked By : KP	Date : NOV, 2021



VKS INFRATECH MANAGEMENT PVT. LTD.
Consulting, Engineers & Planners & Managers
H.No., B-17/882, Block-B, Opp.Prachin Shiv Shakti Mandir
New Ashok Nagar, Delhi - 110 096



PACKAGE-I SECTION -IV : BIDESHWAR STHAN TO BHEJA

FOREST LAND

← TO BIDESHWAR STHAN

TO BHEJA →

Project Start Point

CH:0+300

CH:0+400

CH:0+500

CH:0+200

NH-27

TO DARBHANGA

001+0:100

000+0:100

CH:0+600

CH:0+700

LOHNA CHADAR-4		
CORDINATES		
	EASTING	NORTHING
1	422242.0697	2901692.2153
2	422244.9876	2901696.9219
3	422731.7243	2901414.2075
4	422731.7591	2901419.5705
5	422257.0370	2901718.2672
6	422254.0937	2901713.5963
7	422732.1088	2901447.0197
8	422729.8752	2901442.5464

LOHNA CHADAR-4			
Lenght(m)	Width(m)	Area(m)	Area(Ha)
530.80	5.00	2654.00	0.2654

LOHNA CHADAR-4			
Lenght(m)	Width(m)	Area(m)	Area(Ha)
521.40	5.00	2607.00	0.2607


LEGEND

PROP. CENTER LINE	---
EXIST. CENTER LINE	---
PROW	---
EROW	---
VILL. BOUNDARY	---
FOREST AREA	---

SAKHSIMA		
CORDINATES		
	EASTING	NORTHING
1	422751.8543	2901408.1999
2	422753.5987	2901412.9093
3	423880.2665	2901625.9278
4	423878.2443	2901630.5701
5	422740.0112	2901443.0980
6	422739.0215	2901438.0570
7	423870.5303	2901654.3921
8	423872.6878	2901649.7845

SAKHSIMA			
Lenght(m)	Width(m)	Area(m)	Area(Ha)
1151.00	5.00	5755.00	0.5755

SAKHSIMA			
Lenght(m)	Width(m)	Area(m)	Area(Ha)
1144.20	5.00	5721.00	0.5721

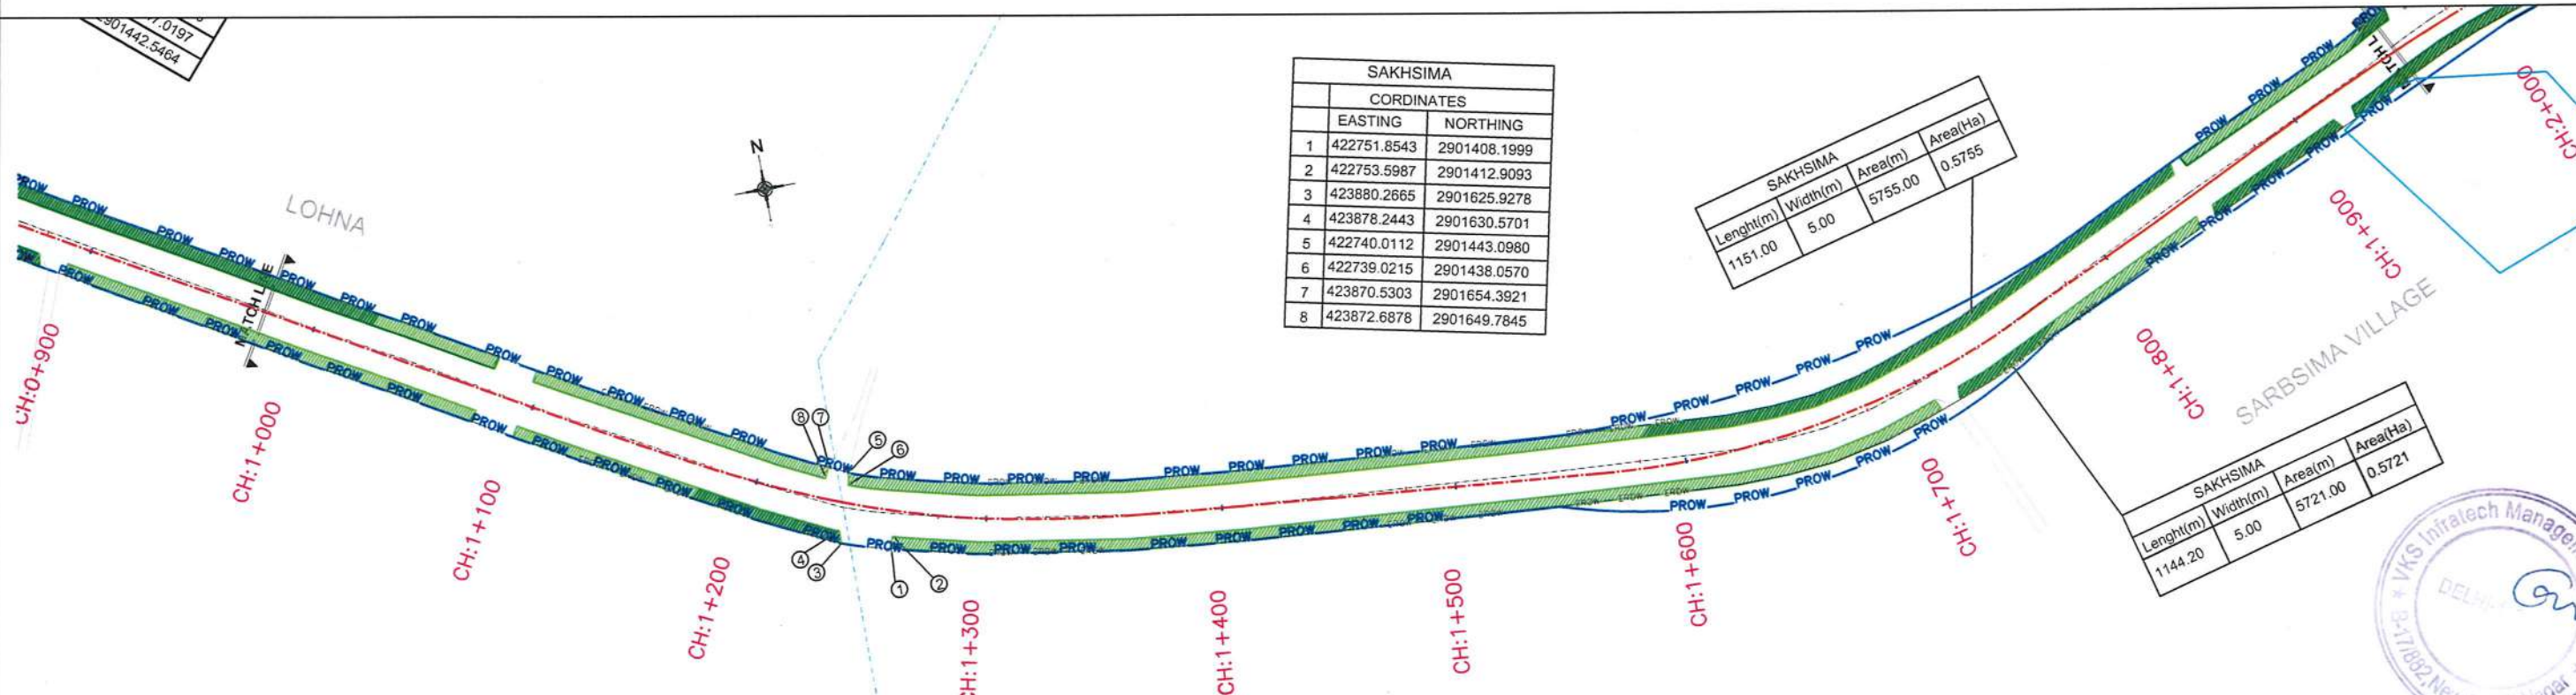

Revision Details	By	Date	Suffix

Project Title :
Preparation of Feasibility Study/Detailed Project Report of selected road stretches for NH connectivity to Backward/Religious/Tourist places and border areas under Bharat Mala Scheme.
Package No - NHA/T/27
PACKAGE - I
SECTION - IV : (BIDESHWAR STHAN TO BHEJA)


Client :
National Highway Authority of India
Ministry of Road Transport & Highways

Drawing Title :
FOREST LAND CH (0+000 To 2+000 KM)
Drawing Number :
VKSIMPL/P-120/NHA/FL/01
Scale :
1:2000
Drawn By :
JR
Designed By :
AA
Checked By :
KP
Date :
March, 2022

Design Consultant :
VKS INFRATECH MANAGEMENT PVT. LTD.
Consulting Engineers, Planners & Managers
H.No., B-17/882, Block-B, Opp.Prachin Shiv Shakti Mandir
New Ashok Nagar, Delhi - 110 096

← TO BIDESHWAR STHAN

TO BHEJA →

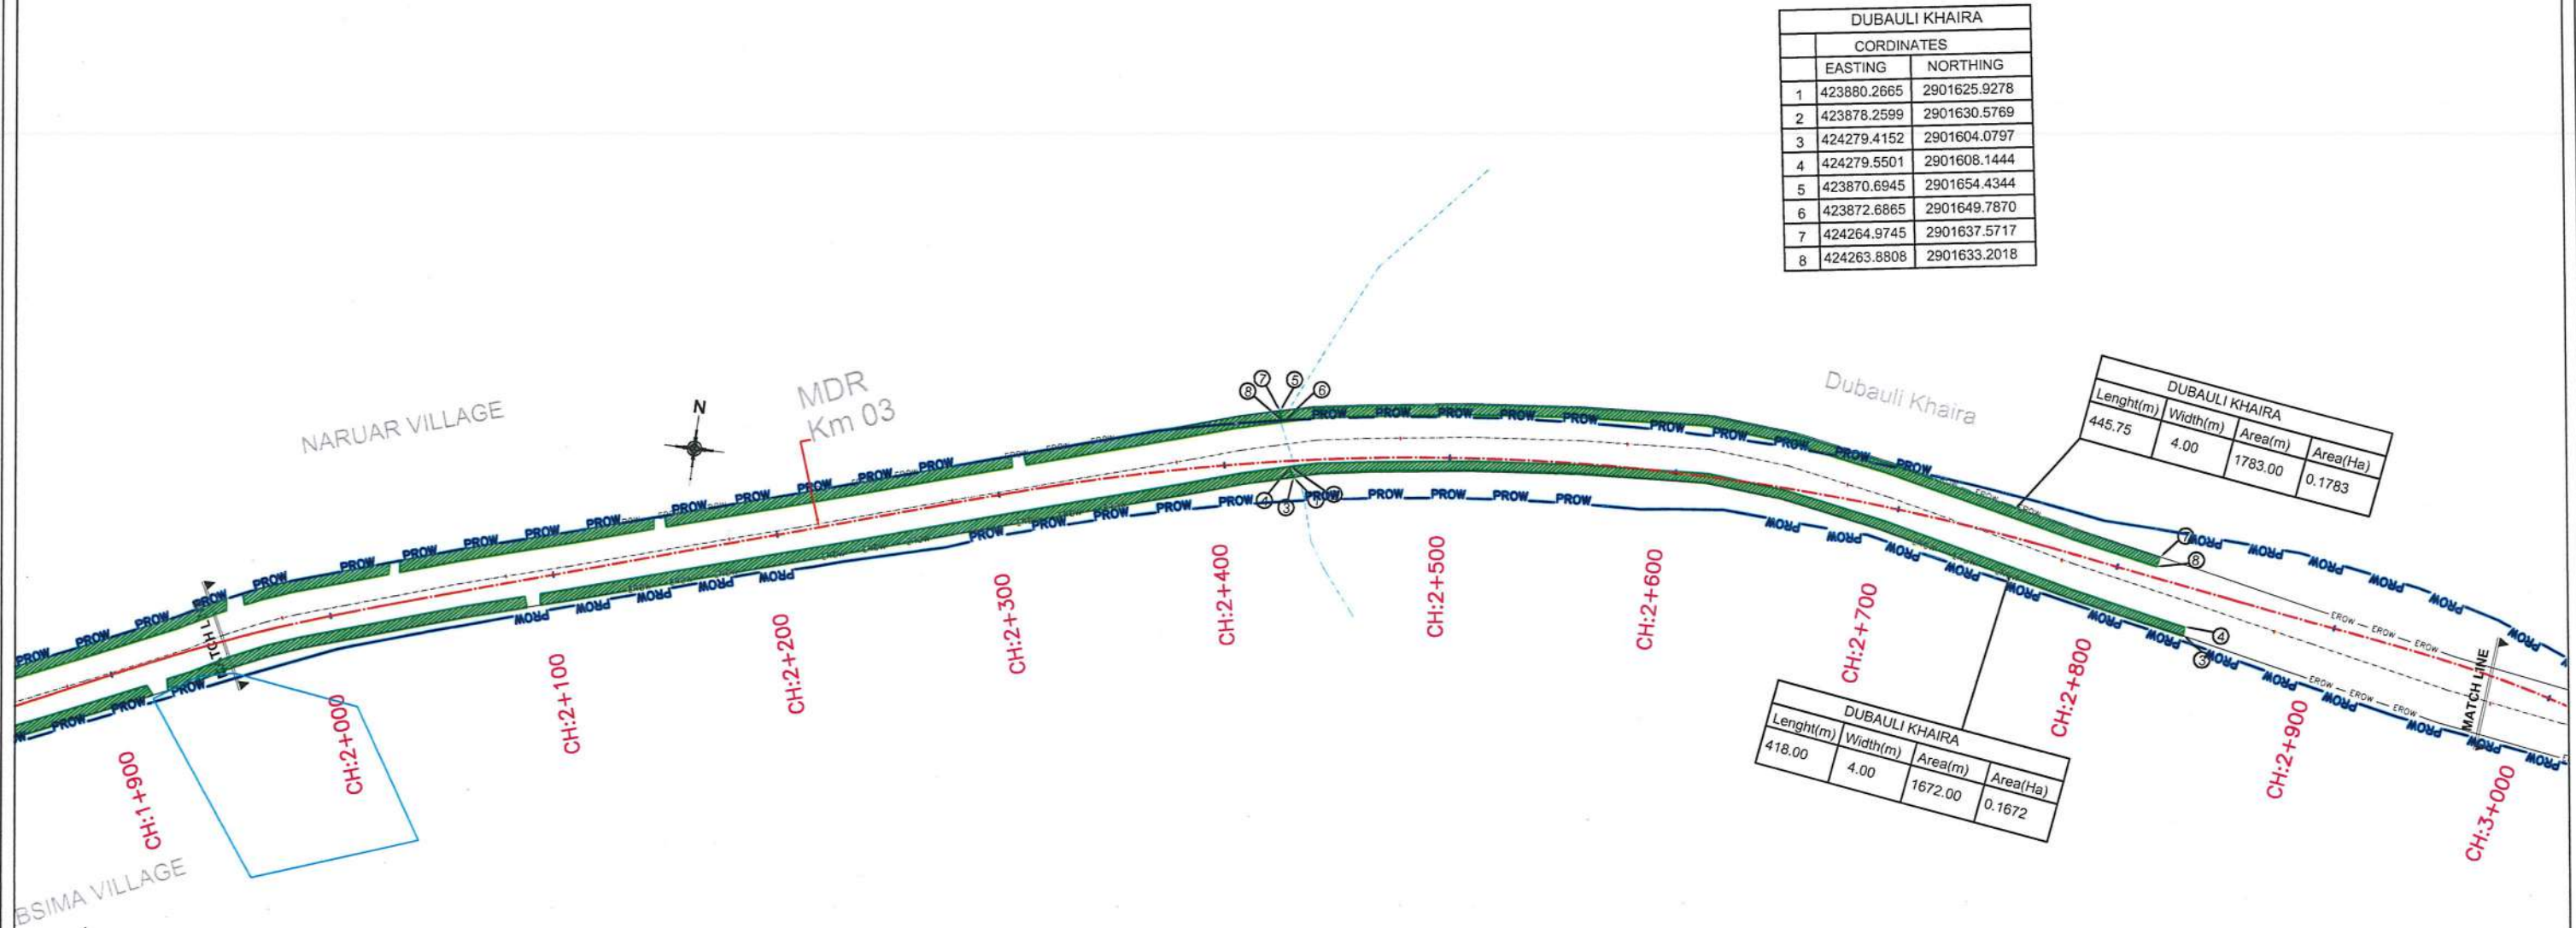

DUBAULI KHAIRA		
	CORDINATES	
	EASTING	NORTHING
1	423880.2665	2901625.9278
2	423878.2599	2901630.5769
3	424279.4152	2901604.0797
4	424279.5501	2901608.1444
5	423870.6945	2901654.4344
6	423872.6865	2901649.7870
7	424264.9745	2901637.5717
8	424263.8808	2901633.2018

DUBAULI KHAIRA			
Lenght(m)	Width(m)	Area(m)	Area(Ha)
445.75	4.00	1783.00	0.1783

DUBAULI KHAIRA			
Lenght(m)	Width(m)	Area(m)	Area(Ha)
418.00	4.00	1672.00	0.1672

LEGEND	
PROP. CENTER LINE	---
EXIST. CENTER LINE	---
PROW	---
EROW	---
VILL. BOUNDARY	---
FOREST AREA	---

Revision Details	By	Date	Suffix

Project Title :
Preparation of Feasibility Study/Detailed Project Report of selected road stretches for NH connectivity to Backward/Religious/Tourist places and border areas under Bharat Mala Scheme.
Package No - NHAI/T/27
PACKAGE - I
SECTION - IV : (BIDESHWAR STHAN TO BHEJA)


Client :
National Highway Authority of India
Ministry of Road Transport & Highways

Drawing Title :
FOREST LAND CH (2+000 TO 3+000 KM)
Drawing Number :
VKSIMPL/P-120/NHAI/FL/02
Scale :
1:2000
Drawn By : JR
Designed By : AA
Checked By : KP
Date : March, 2022

Design Consultant :
VKS INFRA TECH MANAGEMENT PVT. LTD.
Consulting Engineers, Planners & Managers
H.No., B-17/882, Block-B, Opp.Prachin Shiv Shakti Mandir
New Ashok Nagar, Delhi - 110 096

← TO BIDESHWAR STHAN

TO BHEJA →

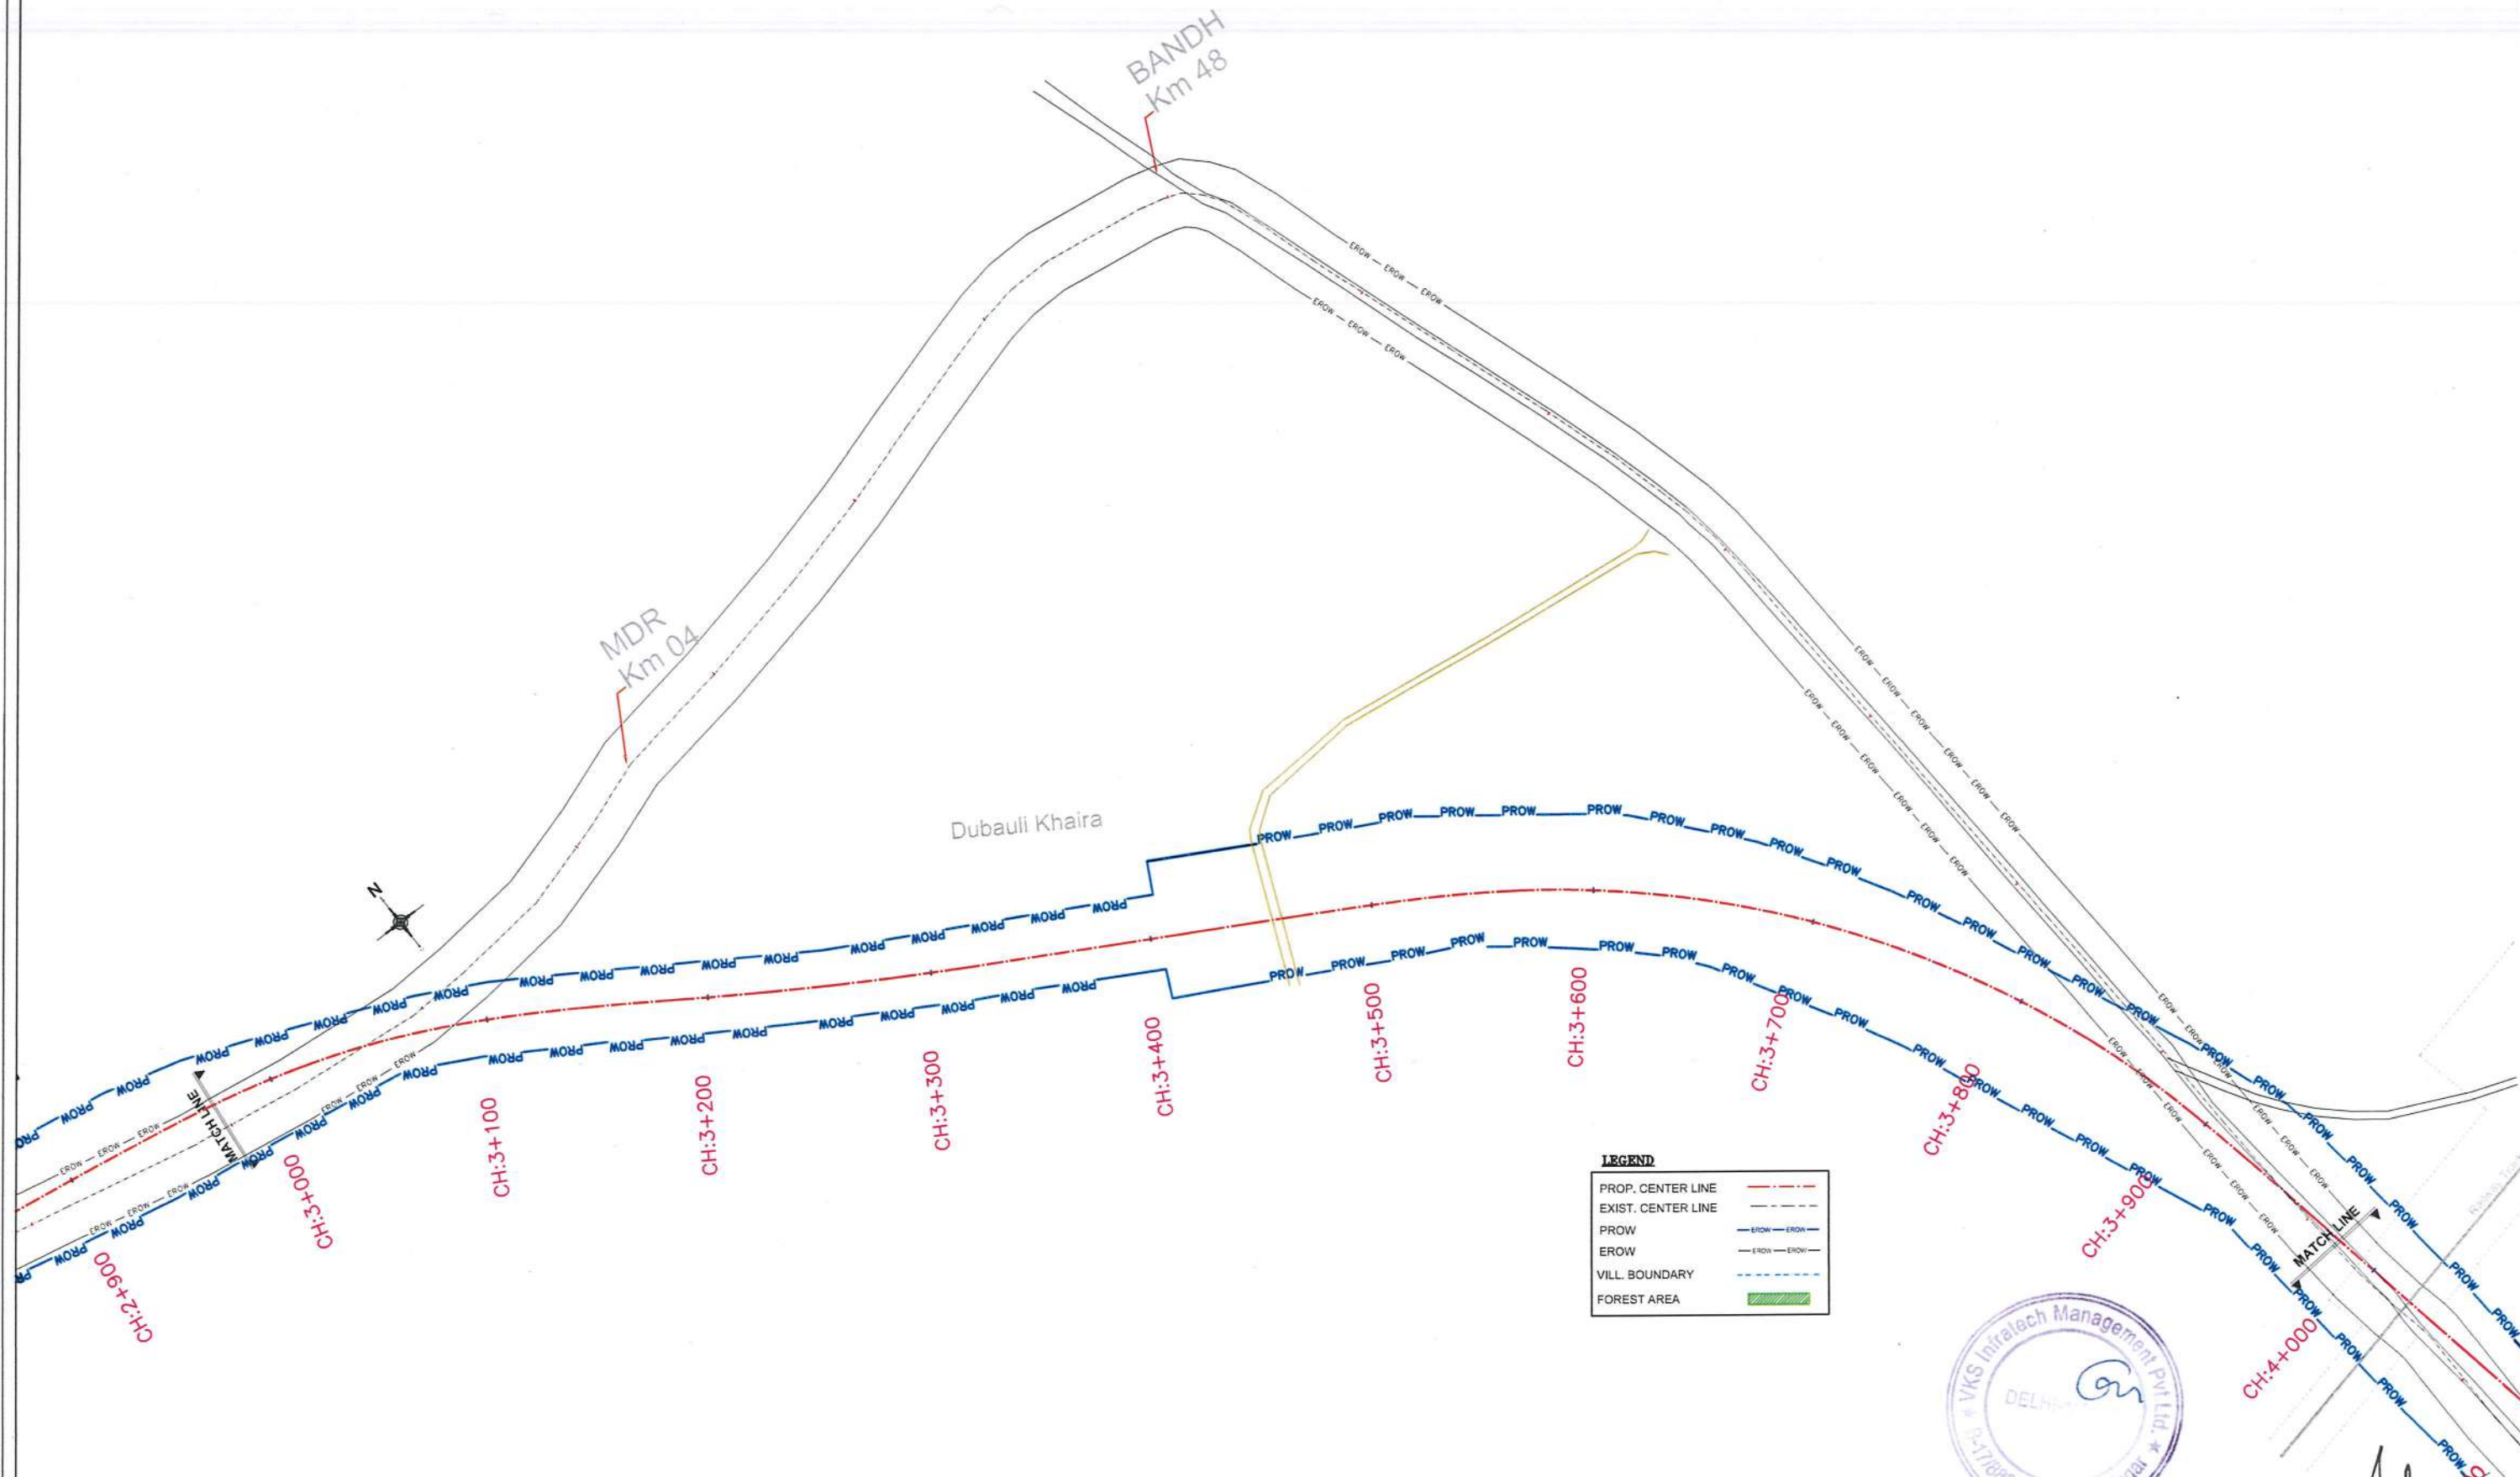



Revision Details	By	Date	Suffix

Project Title :
Preparation of Feasibility Study/Detailed Project Report of selected road stretches for NH connectivity to Backward/Religious/Tourist places and border areas under Bharat Mala Scheme.
Package No - NHAI/T/27
PACKAGE - I
SECTION - IV : (BIDESHWAR STHAN TO BHEJA)

Client :
National Highway Authority of India
Ministry of Road Transport & Highways

Drawing Title :
FOREST LAND CH (3+000 To 4+000 KM)
Drawing Number :
VKSIMPL/P-120/NHAI/FL/03
Scale :
1:2000
Drawn By :
JR
Designed By :
AA
Checked By :
KP
Date :
March, 2022

Design :
VKS INFRA TECH MANAGEMENT PVT. LTD.
Consulting Engineers, Planners & Managers
H.No., B-17/882, Block-B, Opp. Prachin Shiv Shakti Mandir
New Ashok Nagar, Delhi - 110 096

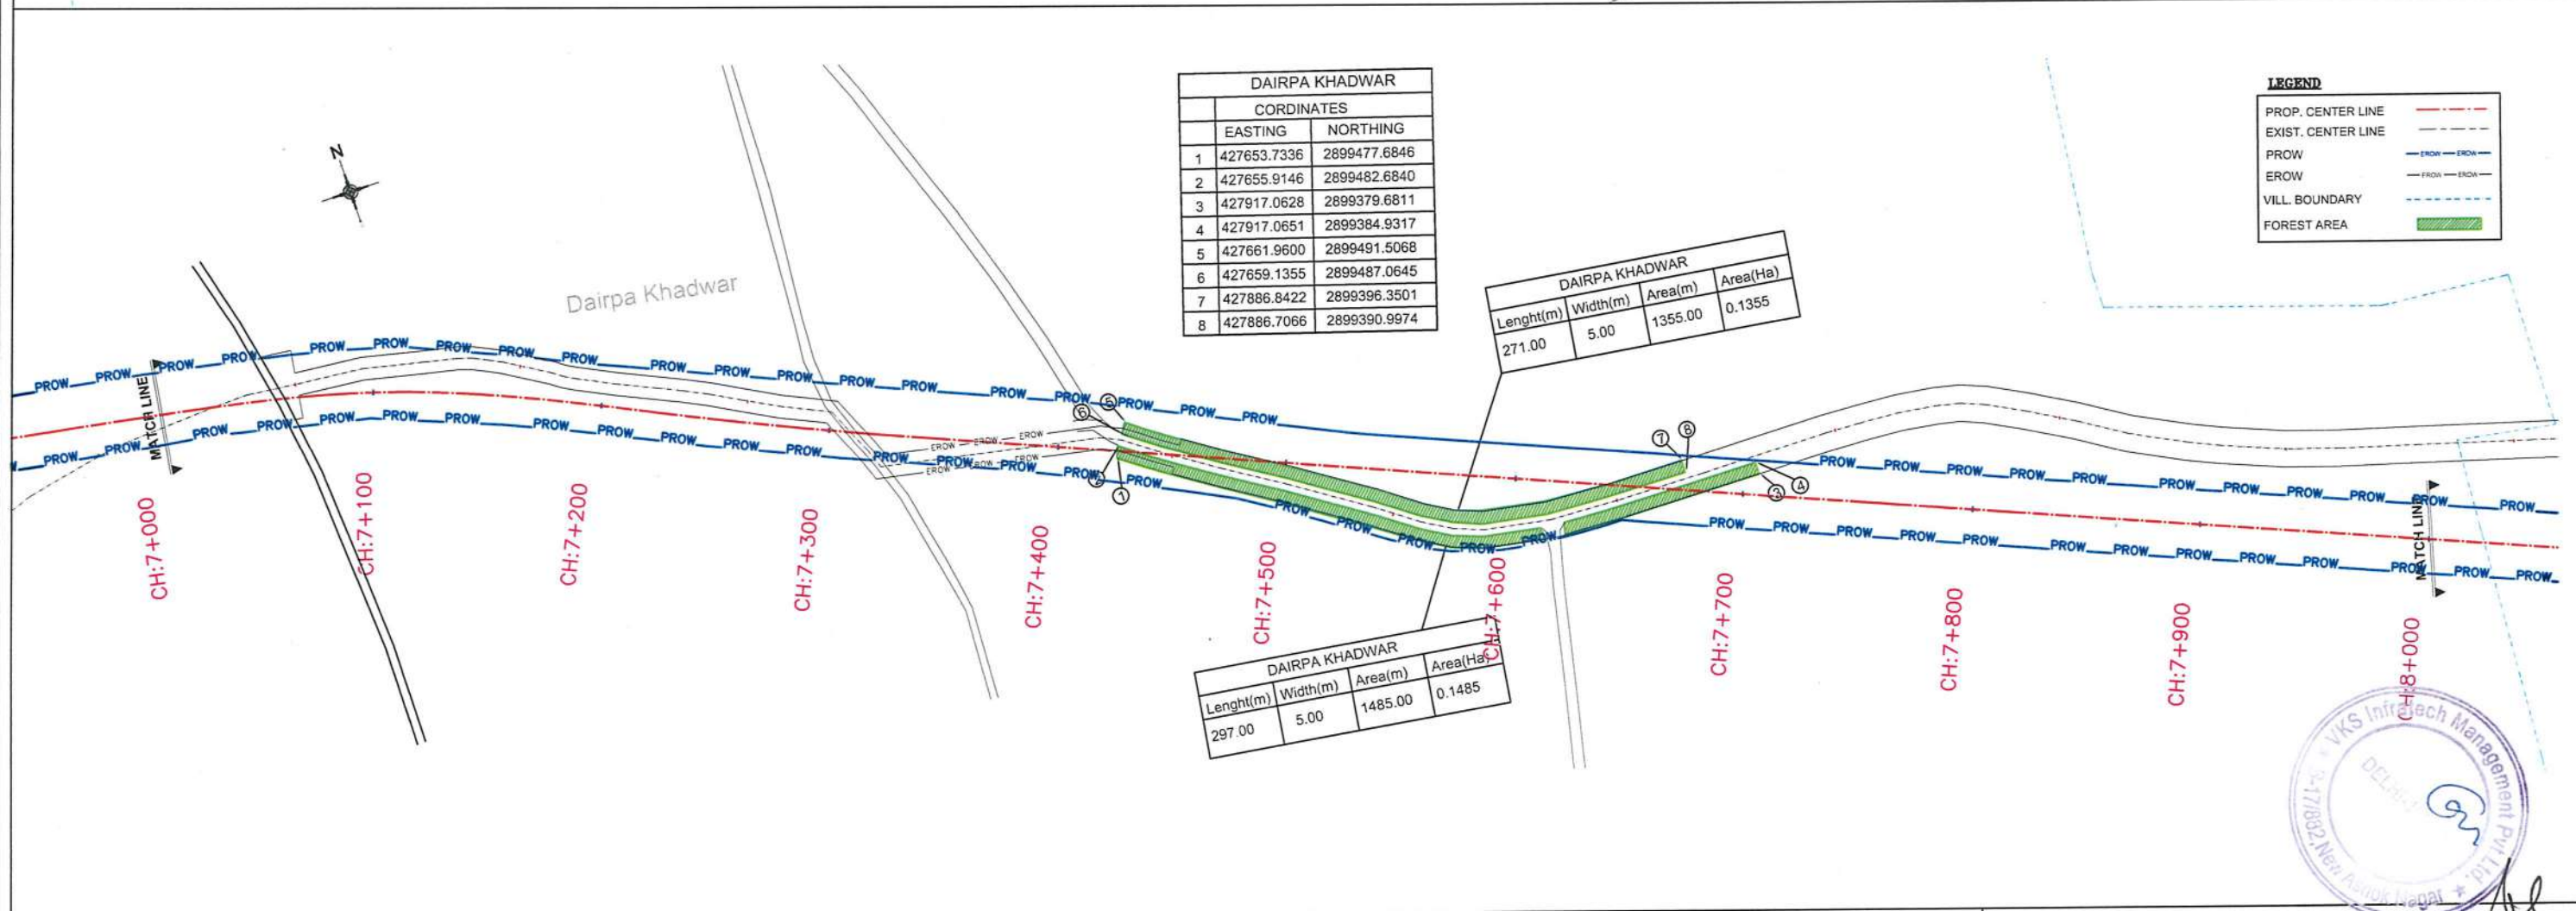
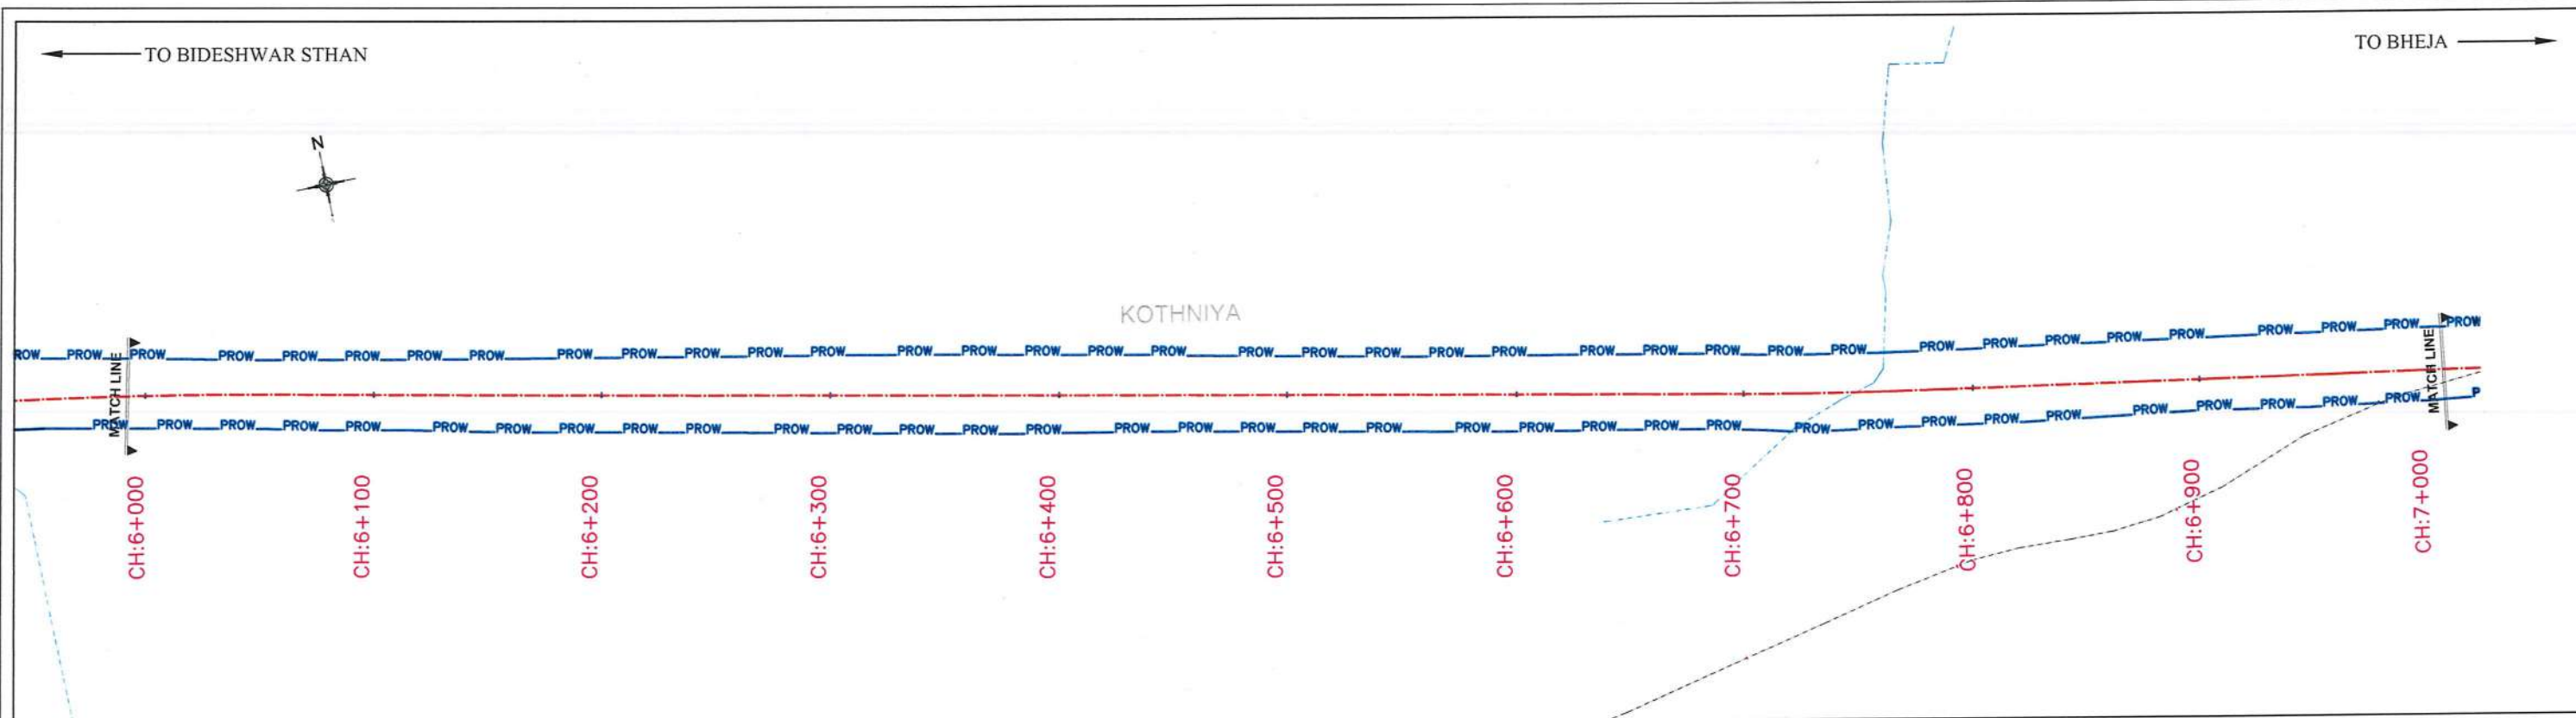


DAIRPA KHADWAR		
CORDINATES		
	EASTING	NORTHING
1	427653.7336	2899477.6846
2	427655.9146	2899482.6840
3	427917.0628	2899379.6811
4	427917.0651	2899384.9317
5	427661.9600	2899491.5068
6	427659.1355	2899487.0645
7	427886.8422	2899396.3501
8	427886.7066	2899390.9974

DAIRPA KHADWAR			
Lenght(m)	Width(m)	Area(m)	Area(Ha)
271.00	5.00	1355.00	0.1355

DAIRPA KHADWAR			
Lenght(m)	Width(m)	Area(m)	Area(Ha)
297.00	5.00	1485.00	0.1485

Project Title : Preparation of Feasibility Study/Detailed Project Report of selected road stretches for NH connectivity to Backward/Religious/Tourist places and border areas under Bharat Mala Scheme. Package No - NHA/T/27 PACKAGE - I SECTION - IV : (BIDESHWAR STHAN TO BHEJA)				Client :  National Highway Authority of India Ministry of Road Transport & Highways		Drawing Title : FOREST LAND CH (6+000 To 8+000 KM) Drawing Number : VKSIMPL/P-120/NHA/FL/05 Scale : 1:2000 Drawn By : JR Designed By : AA Checked By : KP Date : March, 2022		Design Consultant :  VKS INFRA TECH MANAGEMENT PVT. LTD. Consulting Engineers, Planners & Managers H.No., B-17/882, Block-B, Opp.Prachin Shiv Shakti Mandir New Ashok Nagar, Delhi - 110 096																
Revision Details <table border="1"> <tr> <th>By</th> <th>Date</th> <th>Suffix</th> </tr> <tr> <td> </td> <td> </td> <td> </td> </tr> </table>				By	Date					Suffix														
By	Date	Suffix																						

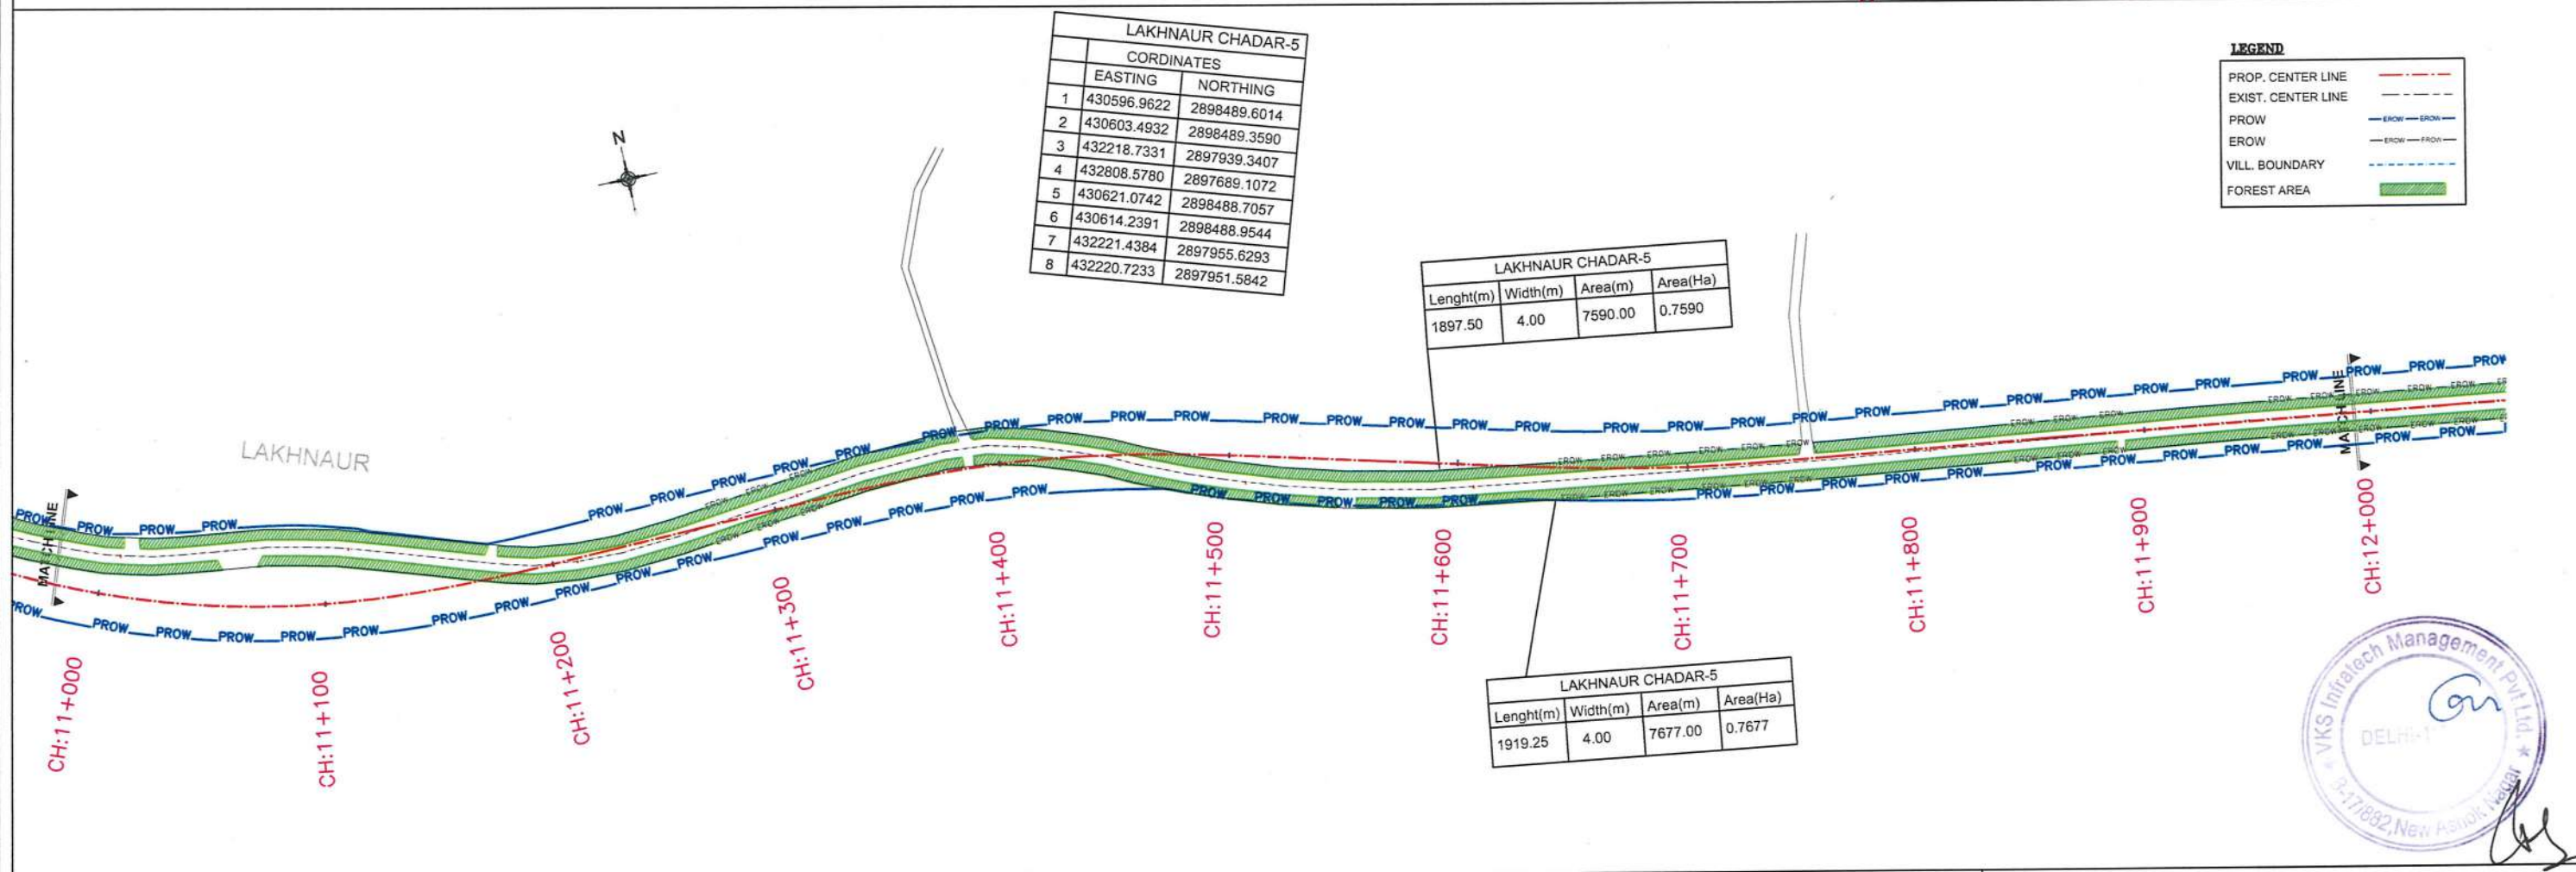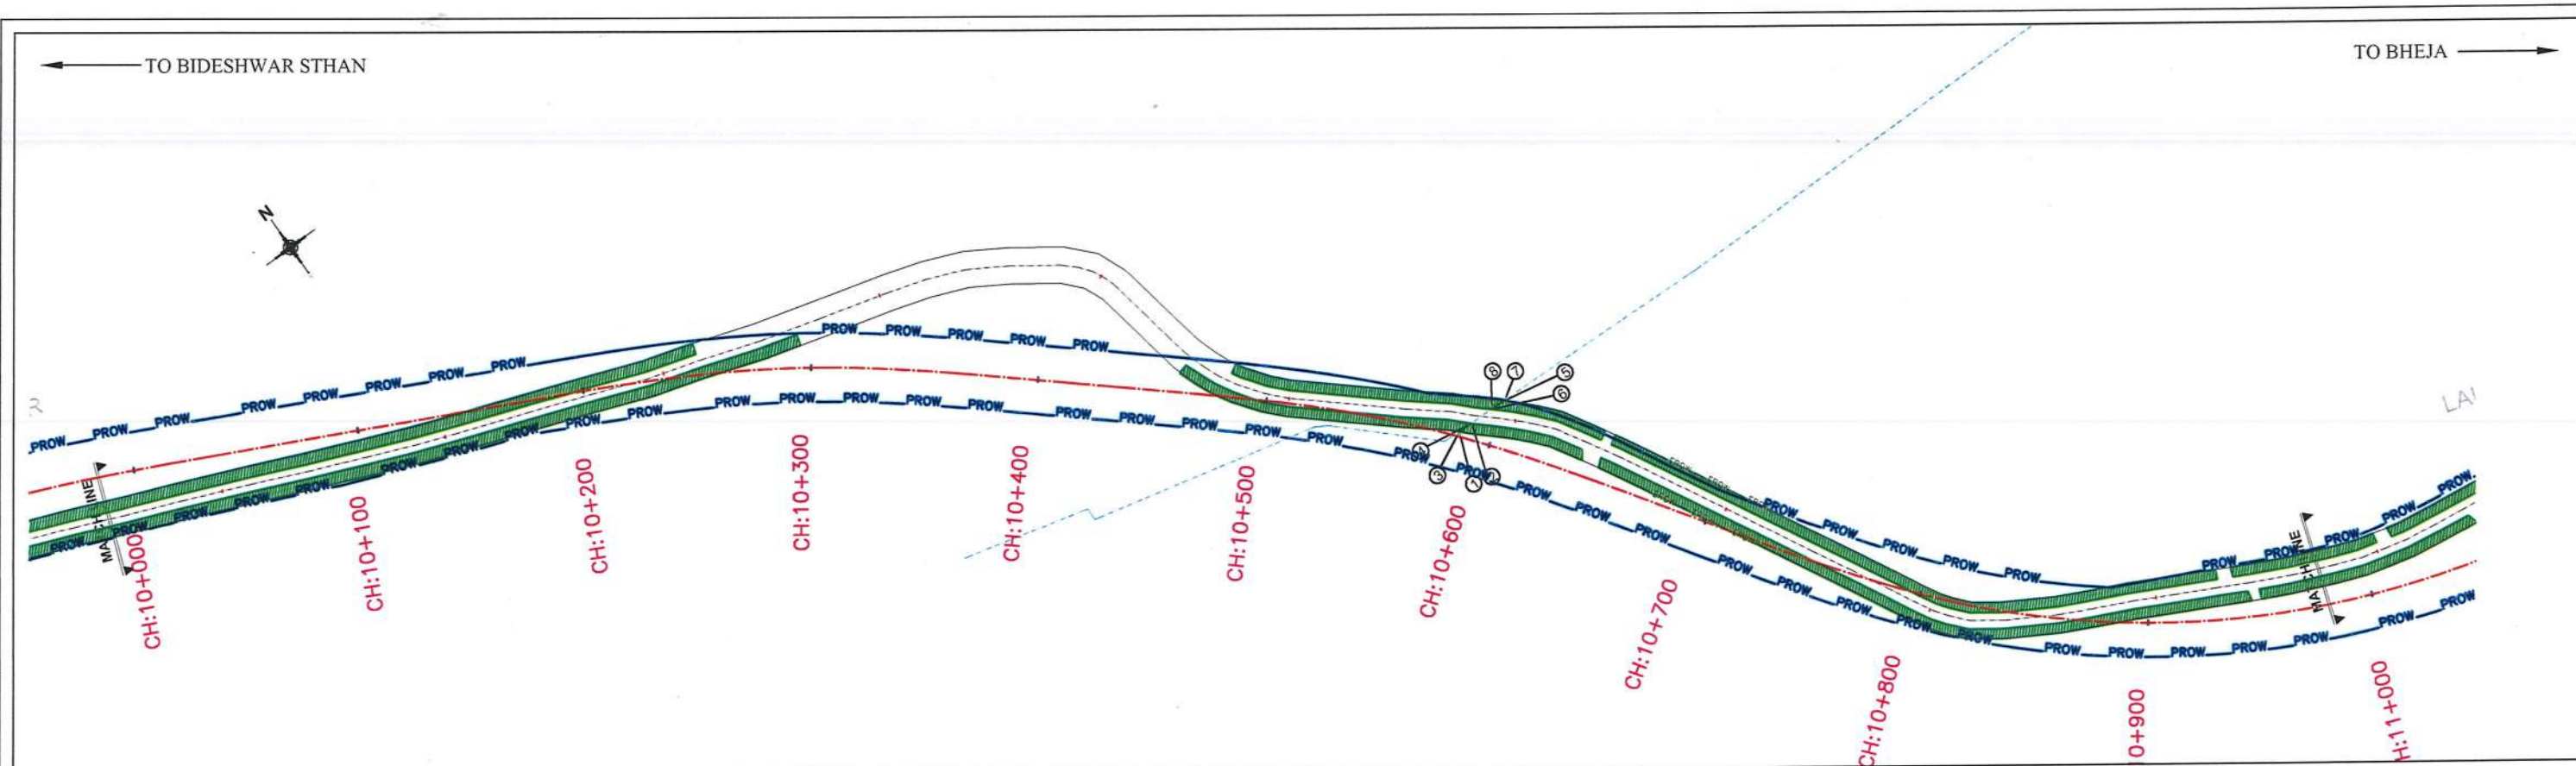

LAKHNAUR CHADAR-5		
COORDINATES		
	EASTING	NORTHING
1	430596.9622	2898489.6014
2	430603.4932	2898489.3590
3	432218.7331	2897939.3407
4	432808.5780	2897689.1072
5	430621.0742	2898488.7057
6	430614.2391	2898488.9544
7	432221.4384	2897955.6293
8	432220.7233	2897951.5842

LAKHNAUR CHADAR-5			
Lenght(m)	Width(m)	Area(m)	Area(Ha)
1897.50	4.00	7590.00	0.7590

LAKHNAUR CHADAR-5			
Lenght(m)	Width(m)	Area(m)	Area(Ha)
1919.25	4.00	7677.00	0.7677



LEGEND	
PROP. CENTER LINE	---
EXIST. CENTER LINE	---
PROW	---
EROW	---
VILL. BOUNDARY	---
FOREST AREA	---



Revision Details By: _____ Date: _____ Suffix: _____	Project Title Preparation of Feasibility Study/Detailed Project Report of selected road stretches for NH connectivity to Backward/Religious/Tourist places and border areas under Bharat Mala Scheme. Package No - NHAI/T/27 PACKAGE - I SECTION - IV : (BIDESHWAR STHAN TO BHEJA)	Client National Highway Authority of India Ministry of Road Transport & Highways	Drawing Title FOREST LAND CH (10+000 To 12+000 KM) Drawing Number VKSIMPL/P-120/NHAI/FL/07 Scale 1:2000 Drawn By JR Designed By AA Checked By KP Date March, 2022	Design Consultant VKS INFRATECH MANAGEMENT PVT. LTD. Consulting Engineers, Planners & Managers H.No., B-17/882, Block-B, Opp.Prachin Shiv Shakti Mandir New Ashok Nagar, Delhi - 110 096
---	--	--	--	--

TO BIDESHWAR STHAN

TO BHEJA

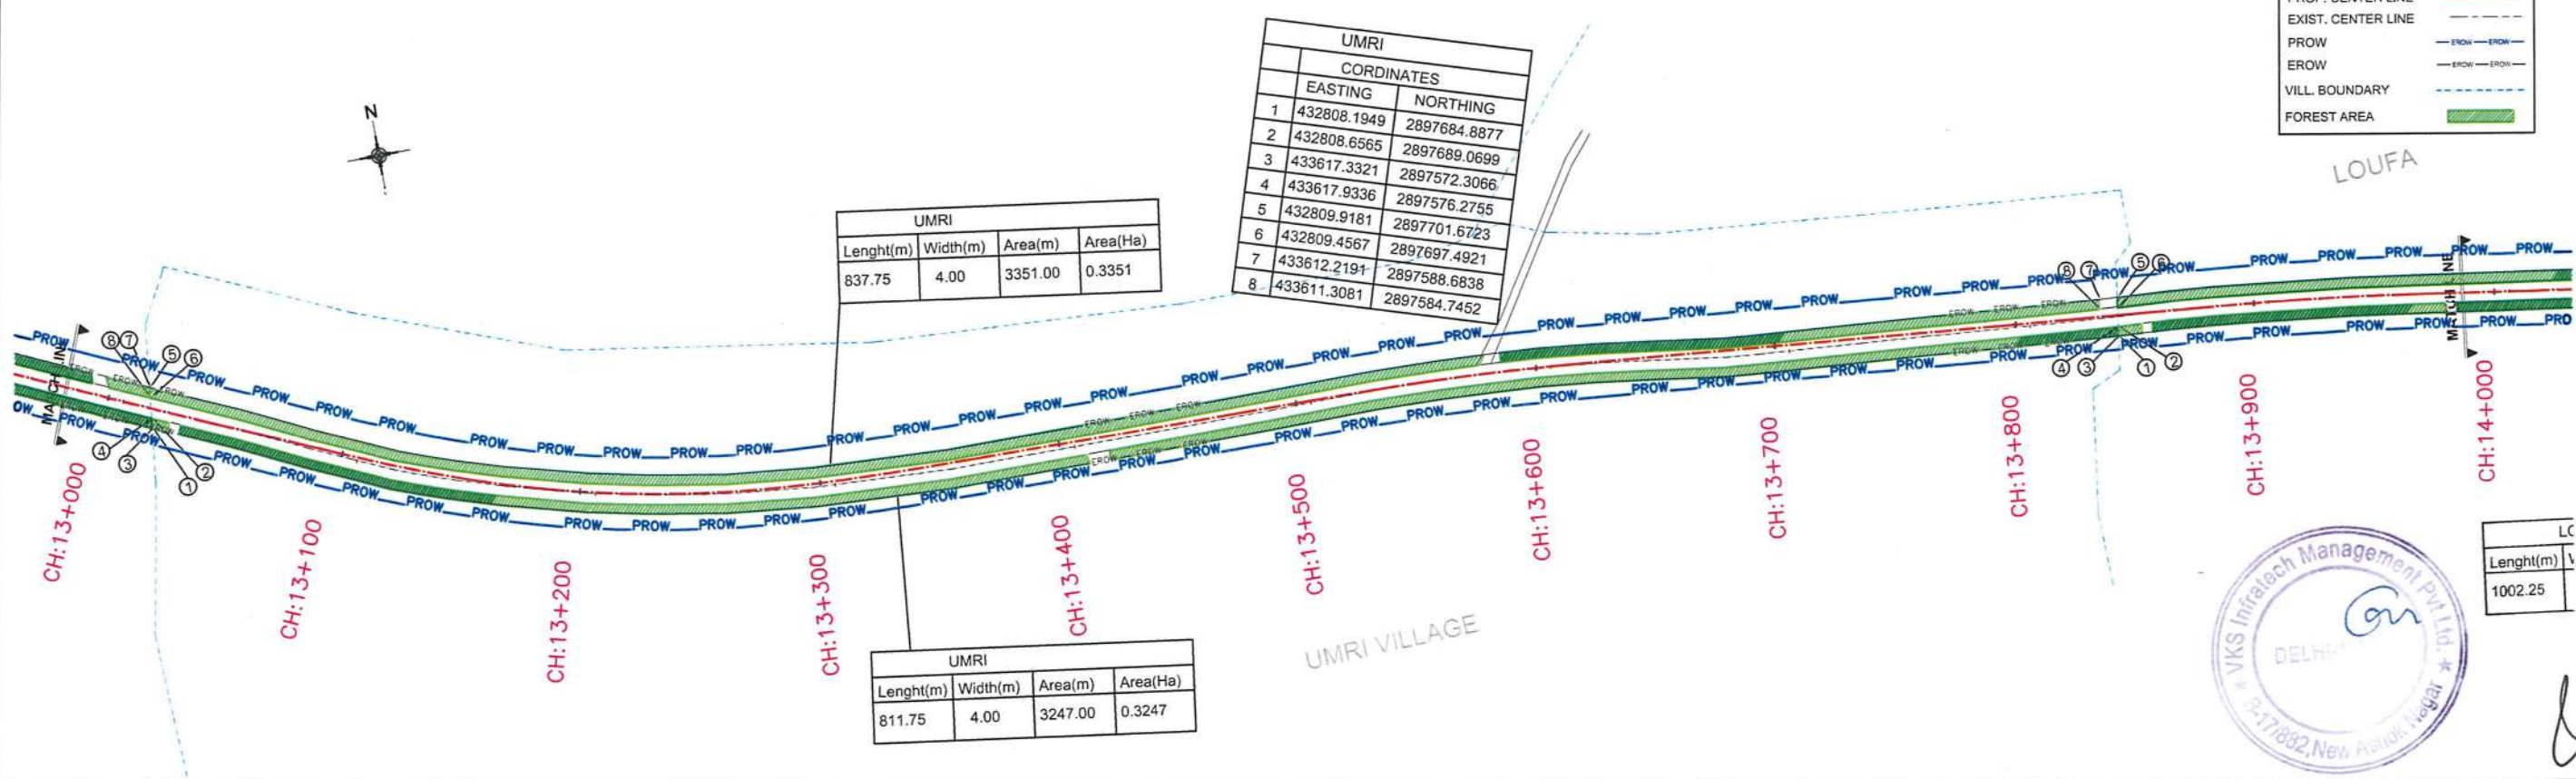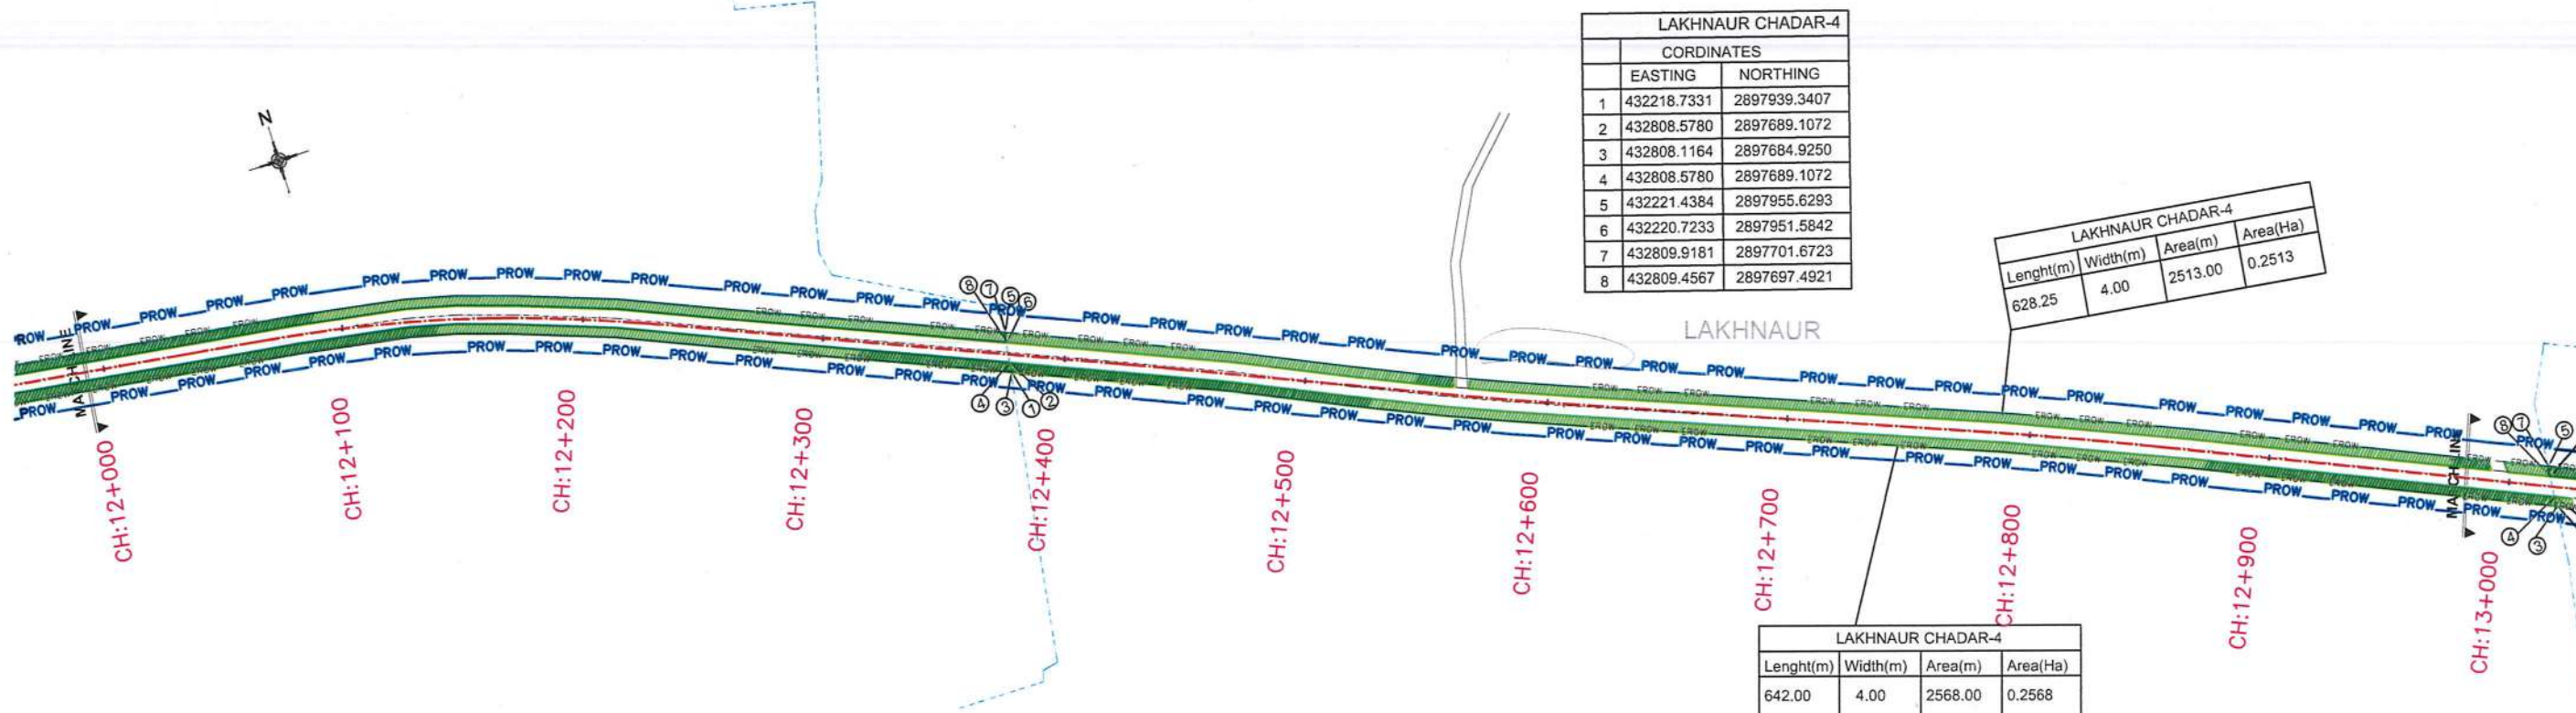

Revision Details	By	Date	Suffix

Project Title
Preparation of Feasibility Study/Detailed Project Report of selected road stretches for NH connectivity to Backward/Religious/Tourist places and border areas under Bharat Mala Scheme.
Package No - NHA/T/27
PACKAGE - I
SECTION - IV : (BIDESHWAR STHAN TO BHEJA)


Client
National Highway Authority of India
Ministry of Road Transport & Highways

Drawing Title
FOREST LAND CH (12+000 To 14+000 KM)
Drawing Number
VKSIMPL/P-120/NHA/FL/08
Scale
1:2000
Drawn By
JR
Designed By
AA
Checked By
KP
Date
March, 2022

Design Consultant
VKS INFRATECH MANAGEMENT PVT. LTD.
Consulting Engineers, Planners & Managers
H.No., B-17/882, Block-B, Opp. Prachin Shiv Shakti Mandir
New Ashok Nagar, Delhi - 110 096

← TO BIDESHWAR STHAN

→ TO BHEJA

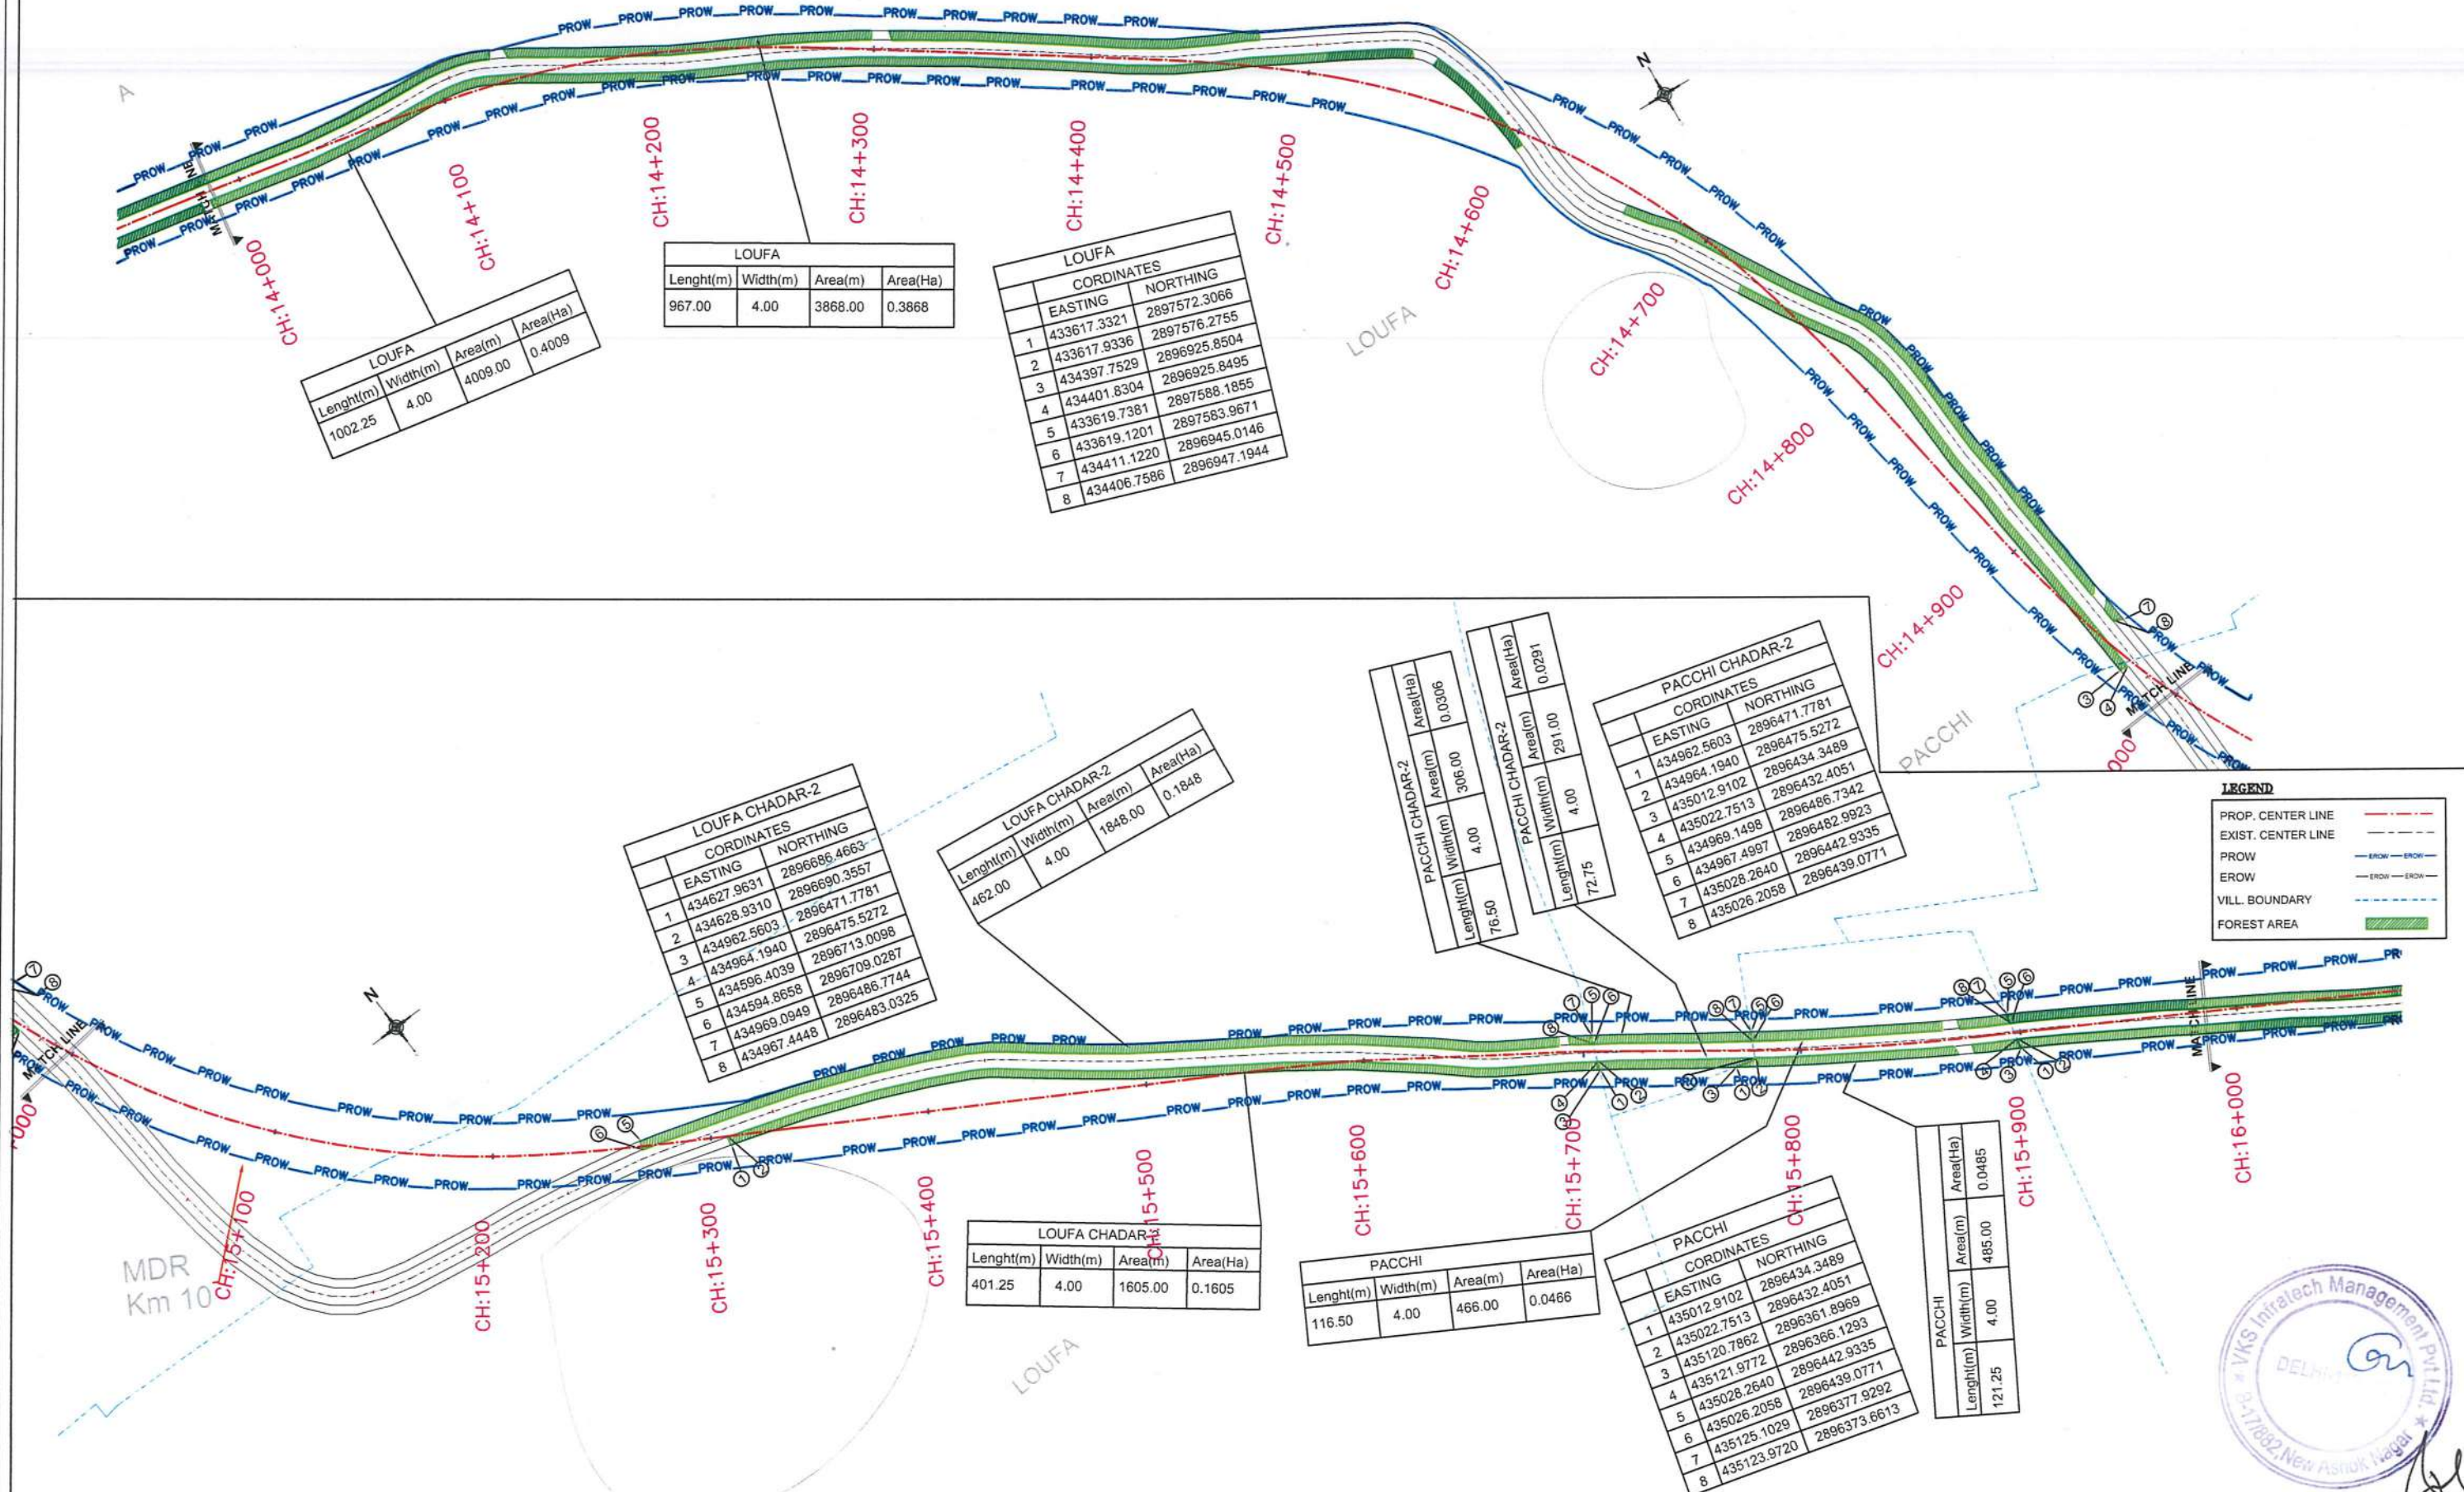

LOUFA			
Lenght(m)	Width(m)	Area(m)	Area(Ha)
1002.25	4.00	4009.00	0.4009

LOUFA			
Lenght(m)	Width(m)	Area(m)	Area(Ha)
967.00	4.00	3868.00	0.3868

LOUFA		
CORDINATES		
	EASTING	NORTHING
1	433617.3321	2897572.3066
2	433617.9336	2897576.2755
3	434397.7529	2896925.8504
4	434401.8304	2896925.8495
5	433619.7381	2897588.1855
6	433619.1201	2897583.9671
7	434411.1220	2896945.0146
8	434406.7586	2896947.1944

LOUFA CHADAR-2		
CORDINATES		
	EASTING	NORTHING
1	434627.9631	2896686.4663
2	434628.9310	2896690.3557
3	434962.5603	2896471.7781
4	434964.1940	2896434.3489
5	434596.4039	2896713.0098
6	434594.8658	2896709.0287
7	434969.0949	2896486.7744
8	434967.4448	2896483.0325

LOUFA CHADAR-2			
Lenght(m)	Width(m)	Area(m)	Area(Ha)
462.00	4.00	1848.00	0.1848

PACCHI CHADAR-2			
Lenght(m)	Width(m)	Area(m)	Area(Ha)
76.50	4.00	306.00	0.0306

PACCHI CHADAR-2		
CORDINATES		
	EASTING	NORTHING
1	434962.5603	2896471.7781
2	434964.1940	2896434.3489
3	435012.9102	2896432.4051
4	435022.7513	2896486.7342
5	434969.1498	2896482.9923
6	434967.4997	2896442.9335
7	435028.2640	2896439.0771
8	435026.2058	2896439.0771

LOUFA CHADAR			
Lenght(m)	Width(m)	Area(m)	Area(Ha)
401.25	4.00	1605.00	0.1605

PACCHI			
Lenght(m)	Width(m)	Area(m)	Area(Ha)
116.50	4.00	466.00	0.0466



PACCHI		
CORDINATES		
	EASTING	NORTHING
1	435012.9102	2896434.3489
2	435022.7513	2896361.8969
3	435120.7862	2896366.1293
4	435121.9772	2896442.9335
5	435028.2640	2896439.0771
6	435026.2058	2896377.9292
7	435125.1029	2896373.6613
8	435123.9720	2896373.6613

PACCHI			
Lenght(m)	Width(m)	Area(m)	Area(Ha)
121.25	4.00	485.00	0.0485

LEGEND	
PROP. CENTER LINE	---
EXIST. CENTER LINE	---
PROW	---
EROW	---
VILL. BOUNDARY	---
FOREST AREA	---

Project Title Preparation of Feasibility Study/Detailed Project Report of selected road stretches for NH connectivity to Backward/Religious/Tourist places and border areas under Bharat Mala Scheme. Package No - NHAI/T/27 PACKAGE - I SECTION - IV : (BIDESHWAR STHAN TO BHEJA)		Client National Highway Authority of India Ministry of Road Transport & Highways		Drawing Title FOREST LAND CH (14+000 To 16+000 KM) Drawing Number VKSIMPL/P-120/NHAI/FL/ 09 Scale 1:2000 Drawn By JR Designed By AA Checked By KP Date March, 2022		Design Consultant VKS INFRATECH MANAGEMENT PVT. LTD. Consulting Engineers, Planners & Managers H.No., B-17/882, Block-B, Opp.Prachin Shiv Shakti Mandir New Ashok Nagar, Delhi - 110 096	
--	--	--	--	---	--	--	--



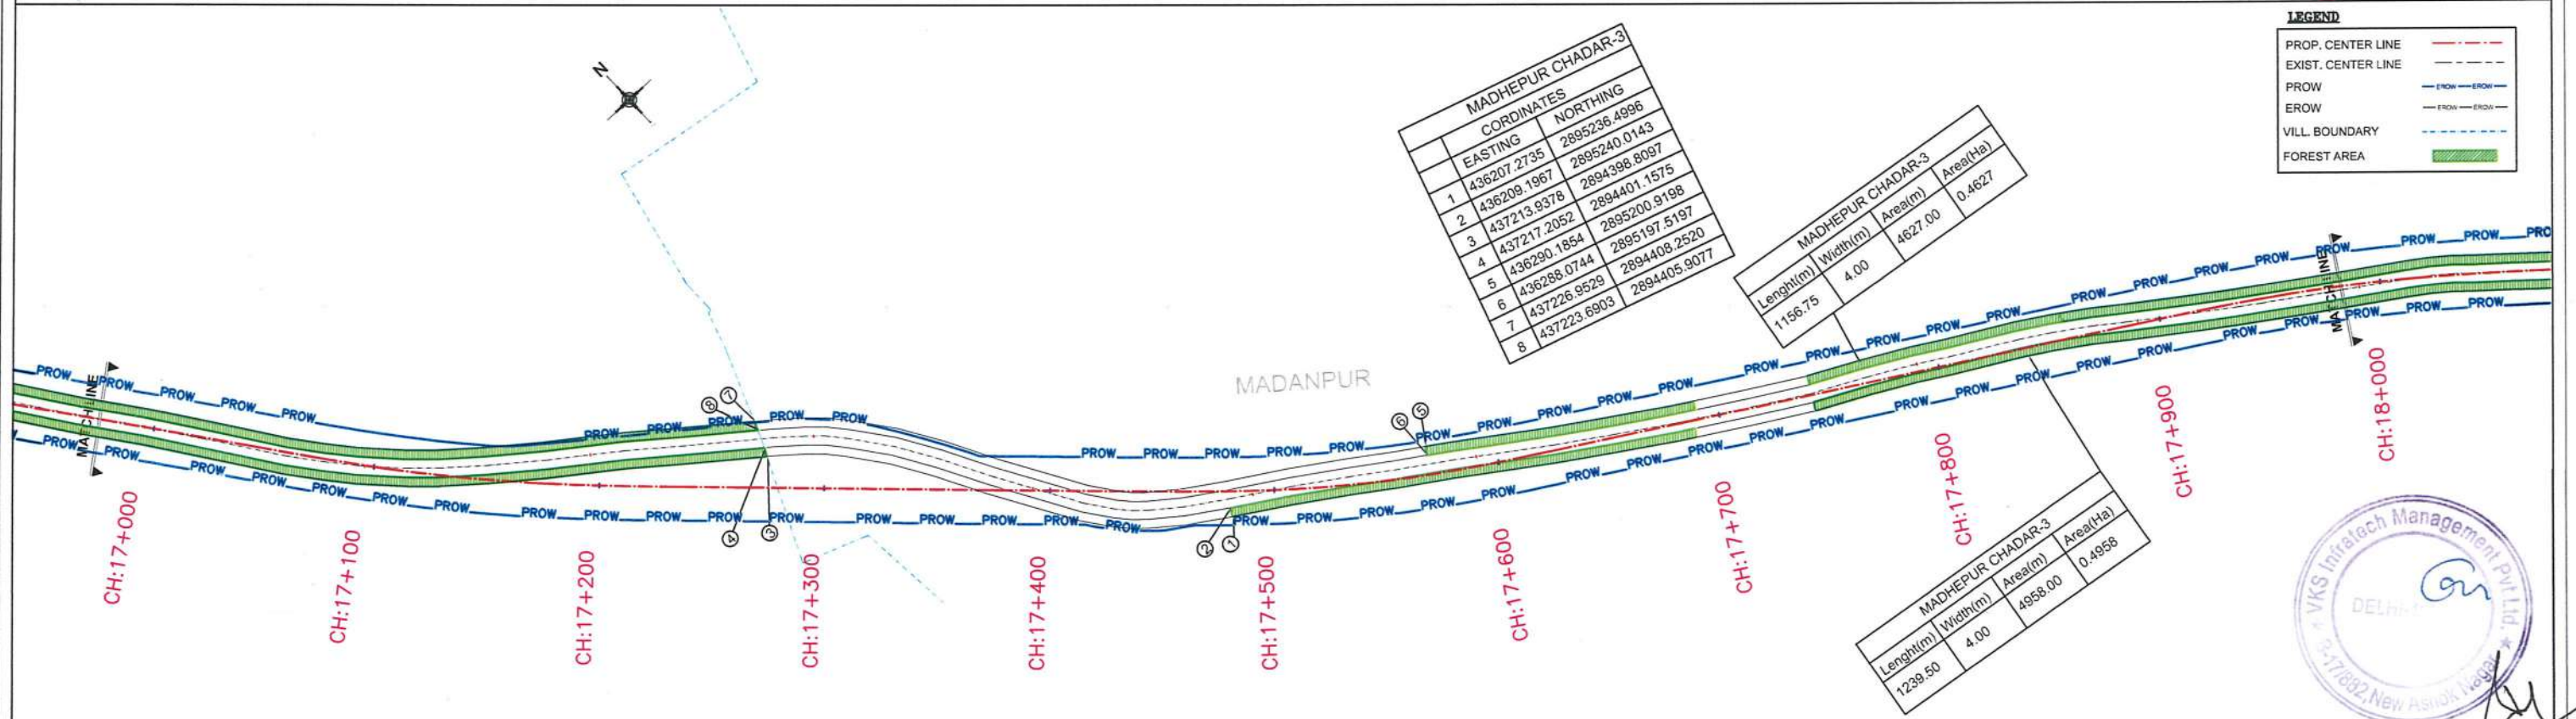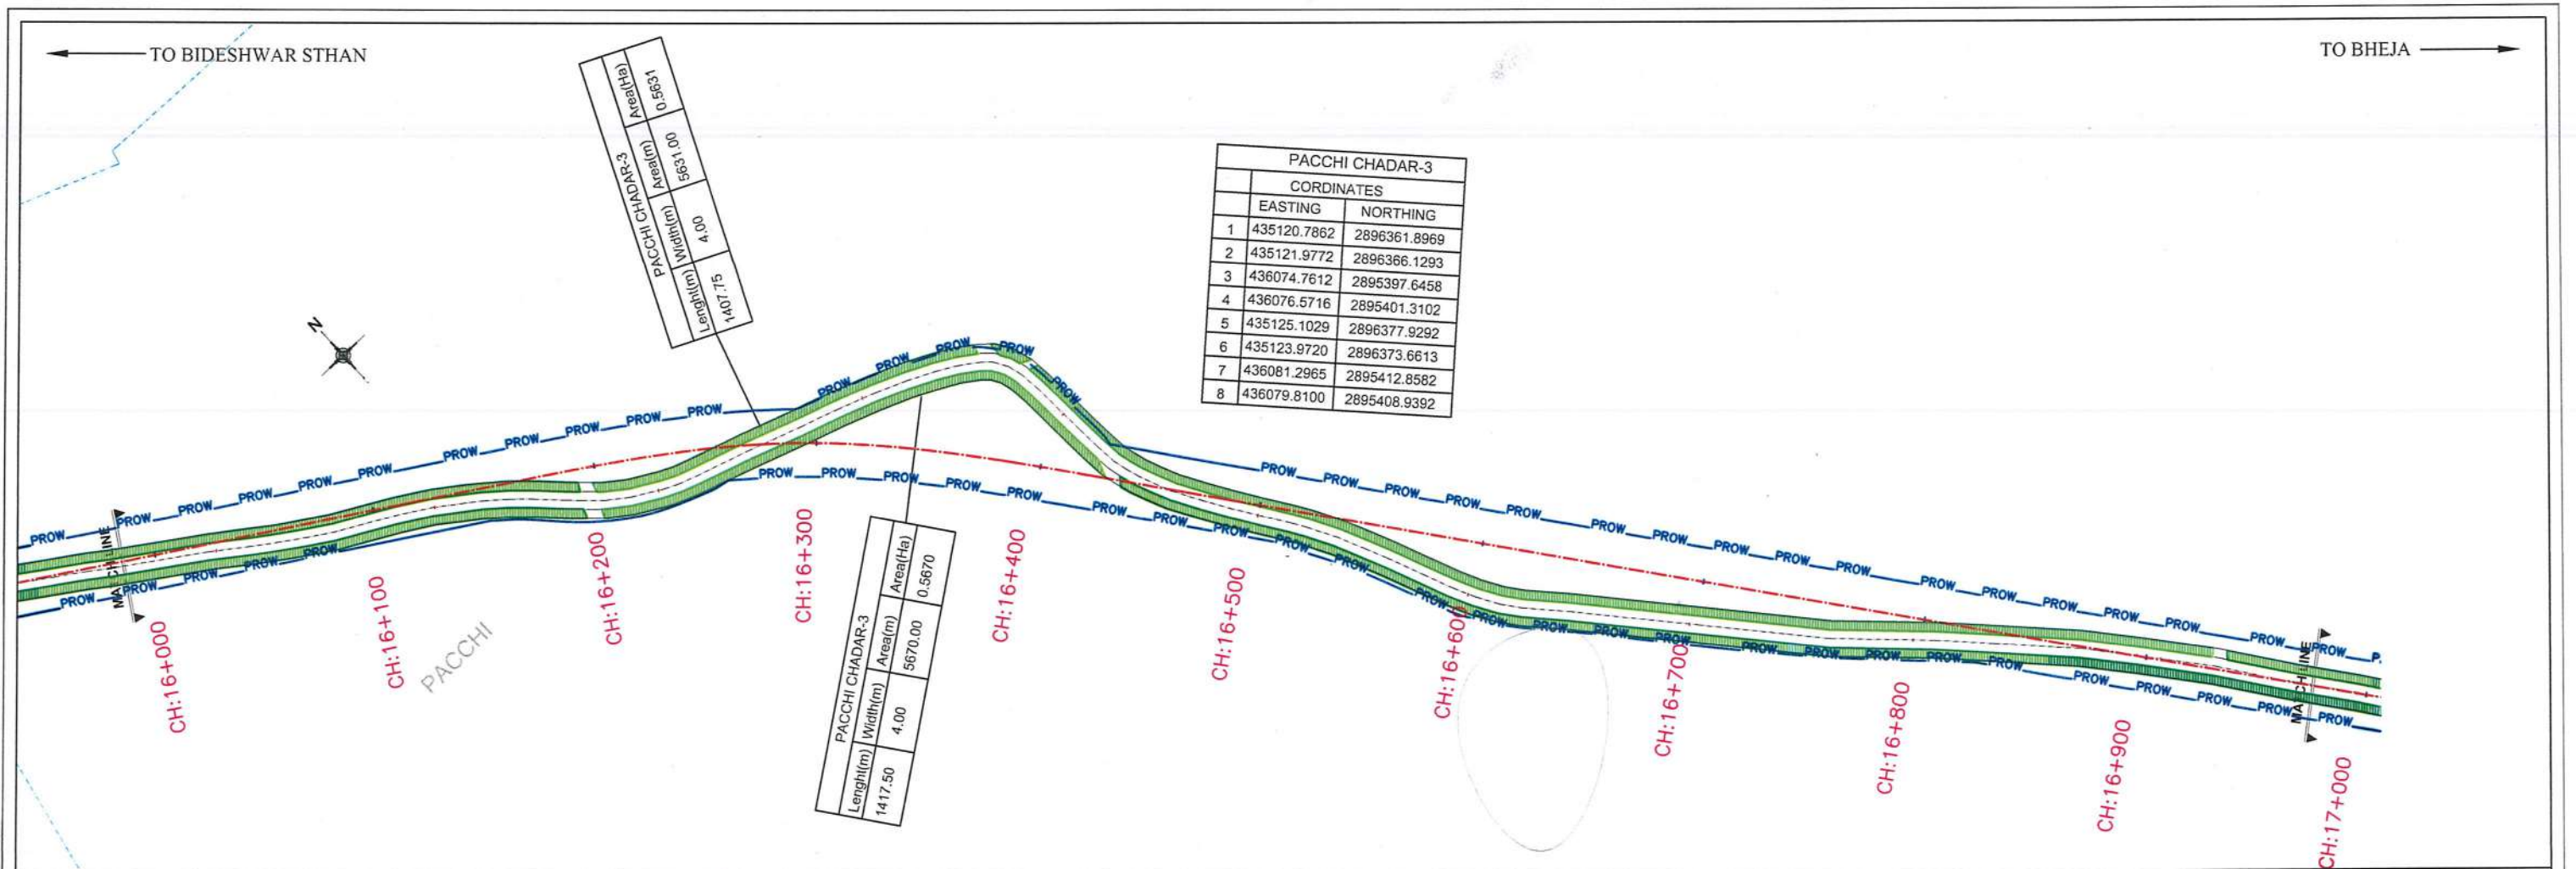

LEGEND

PROP. CENTER LINE	---
EXIST. CENTER LINE	---
PROW	— PROW — PROW —
EROW	— EROW — EROW —
VILL. BOUNDARY	---
FOREST AREA	■

Revision Details	By	Date	Suffix

Project Title
Preparation of Feasibility Study/Detailed Project Report of selected road stretches for NH connectivity to Backward/Religious/Tourist places and border areas under Bharat Mala Scheme.
Package No - NHAI/T/27
PACKAGE - I
SECTION - IV : (BIDESHWAR STHAN TO BHEJA)

Client
National Highway Authority of India
Ministry of Road Transport & Highways


Drawing Title
FOREST LAND CH (16+000 To 18+000 KM)
Drawing Number
VKSIMPL/P-120/NHAI/FL/10
Scale
1:2000
Drawn By
JR
Designed By
AA
Checked By
KP
Date
March, 2022

Design Consultant
VKS INFRATECH MANAGEMENT PVT. LTD.
Consulting Engineers, Planners & Managers
H.No., B-17/882, Block-B, Opp.Prachin Shiy Shakti Mandir
New Ashok Nagar, Delhi - 110 096



← TO BIDESHWAR STHAN

TO BHEJA →

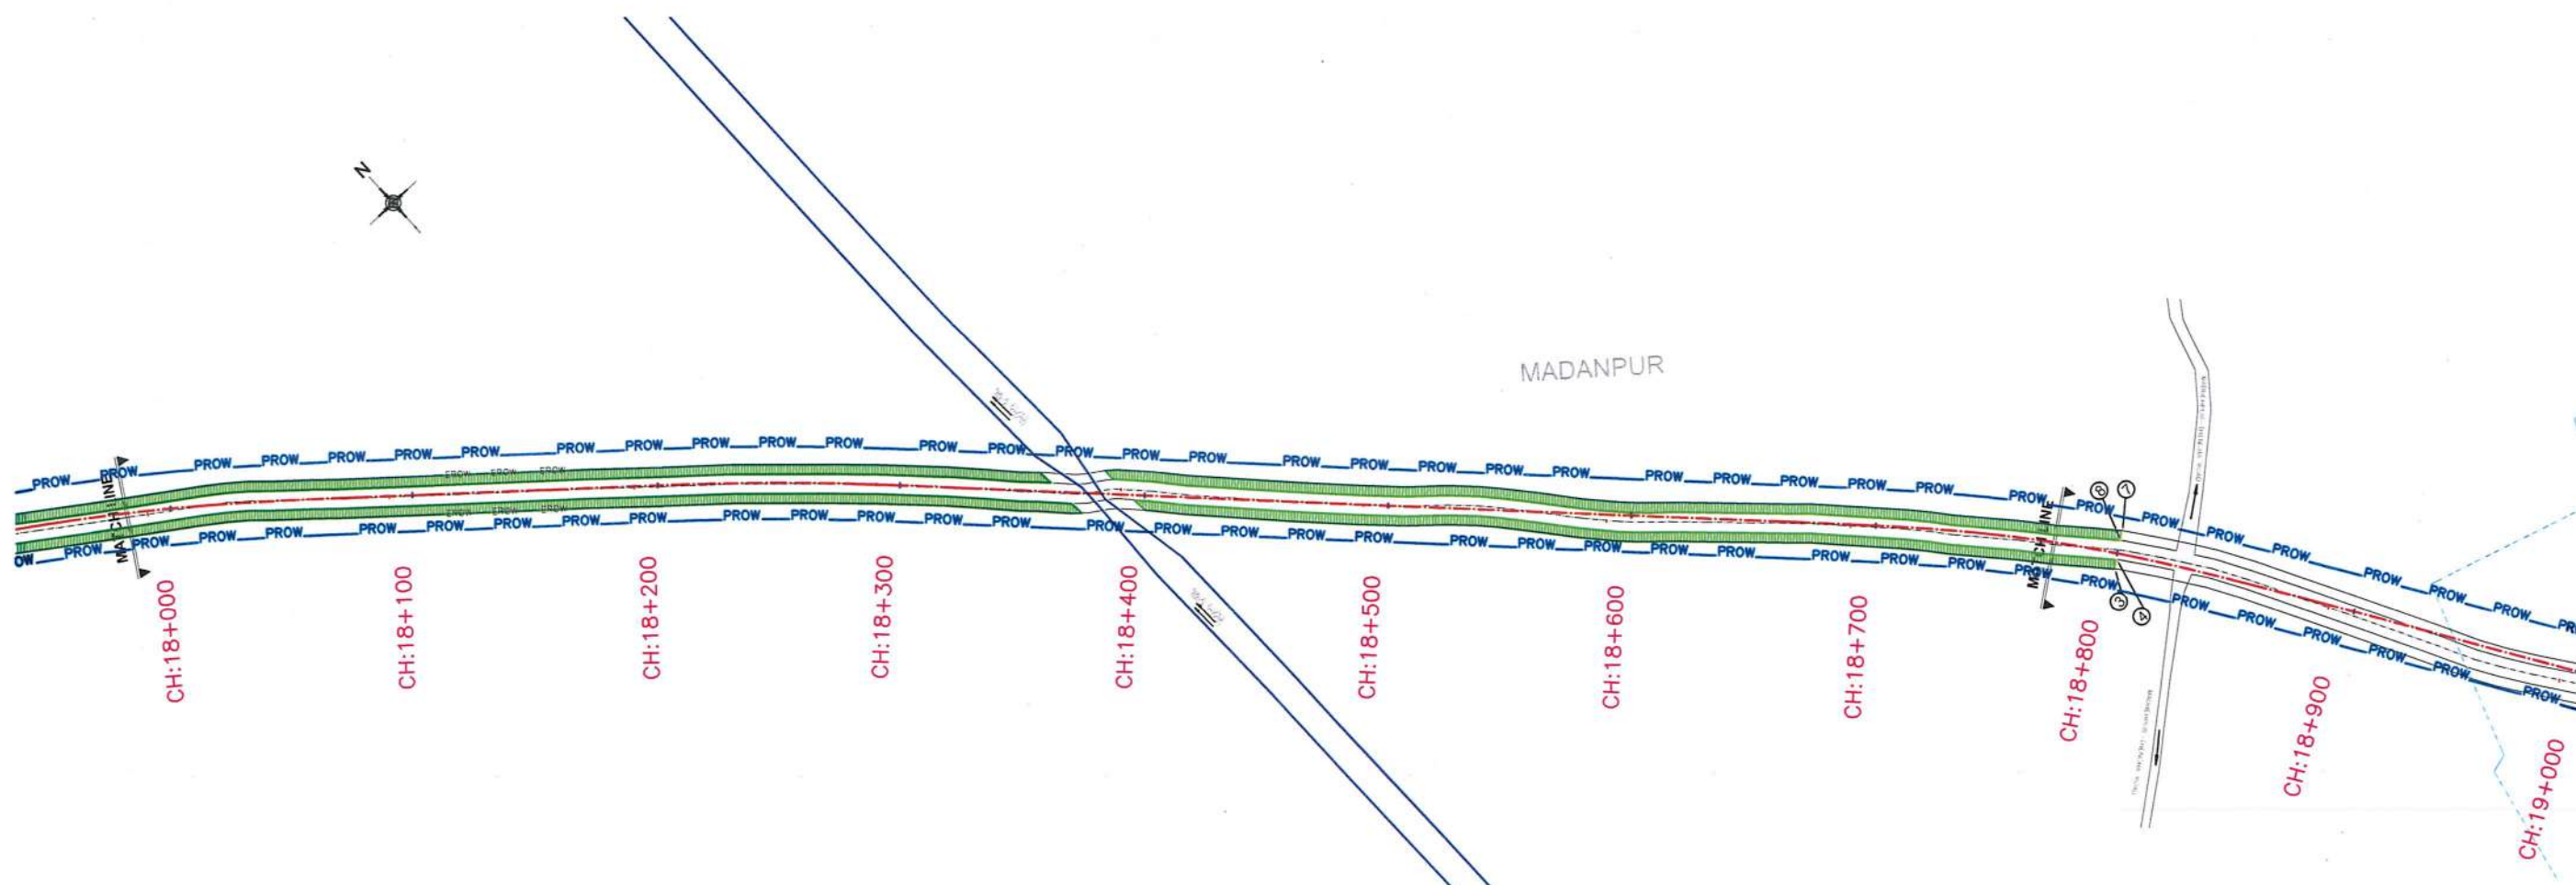

LEGEND

PROP. CENTER LINE	---
EXIST. CENTER LINE	---
PROW	---
EROW	---
VILL. BOUNDARY	---
FOREST AREA	---



Handwritten signature

Revision Details	By	Date	Suffix

Project Title:
Preparation of Feasibility Study/Detailed Project Report of selected road stretches for NH connectivity to Backward/Religious/Tourist places and border areas under Bharat Mala Scheme.
Package No - NHA/T/27
PACKAGE - I
SECTION - IV : (BIDESHWAR STHAN TO BHEJA)

Client:
National Highway Authority of India
Ministry of Road Transport & Highways

Drawing Title:
FOREST LAND CH (18+000 To 18+800 KM)

Drawing Number:
VKSIMPL/P-120/NHA/FL/ 11

Scale:
1:2000

Drawn By:	Designed By:	Checked By:	Date:
JR	AA	KP	March, 2022

Design Consultant:
VKS INFRATECH MANAGEMENT PVT. LTD.
Consulting Engineers, Planners & Managers
H.No., B-17/882, Block-B, Opp.Prachin Shiv Shakti Mandir
New Ashok Nagar, Delhi - 110 096

