


Proposed Helipad and Road at Key (Area=0.92 Hac) Map L&S H.P

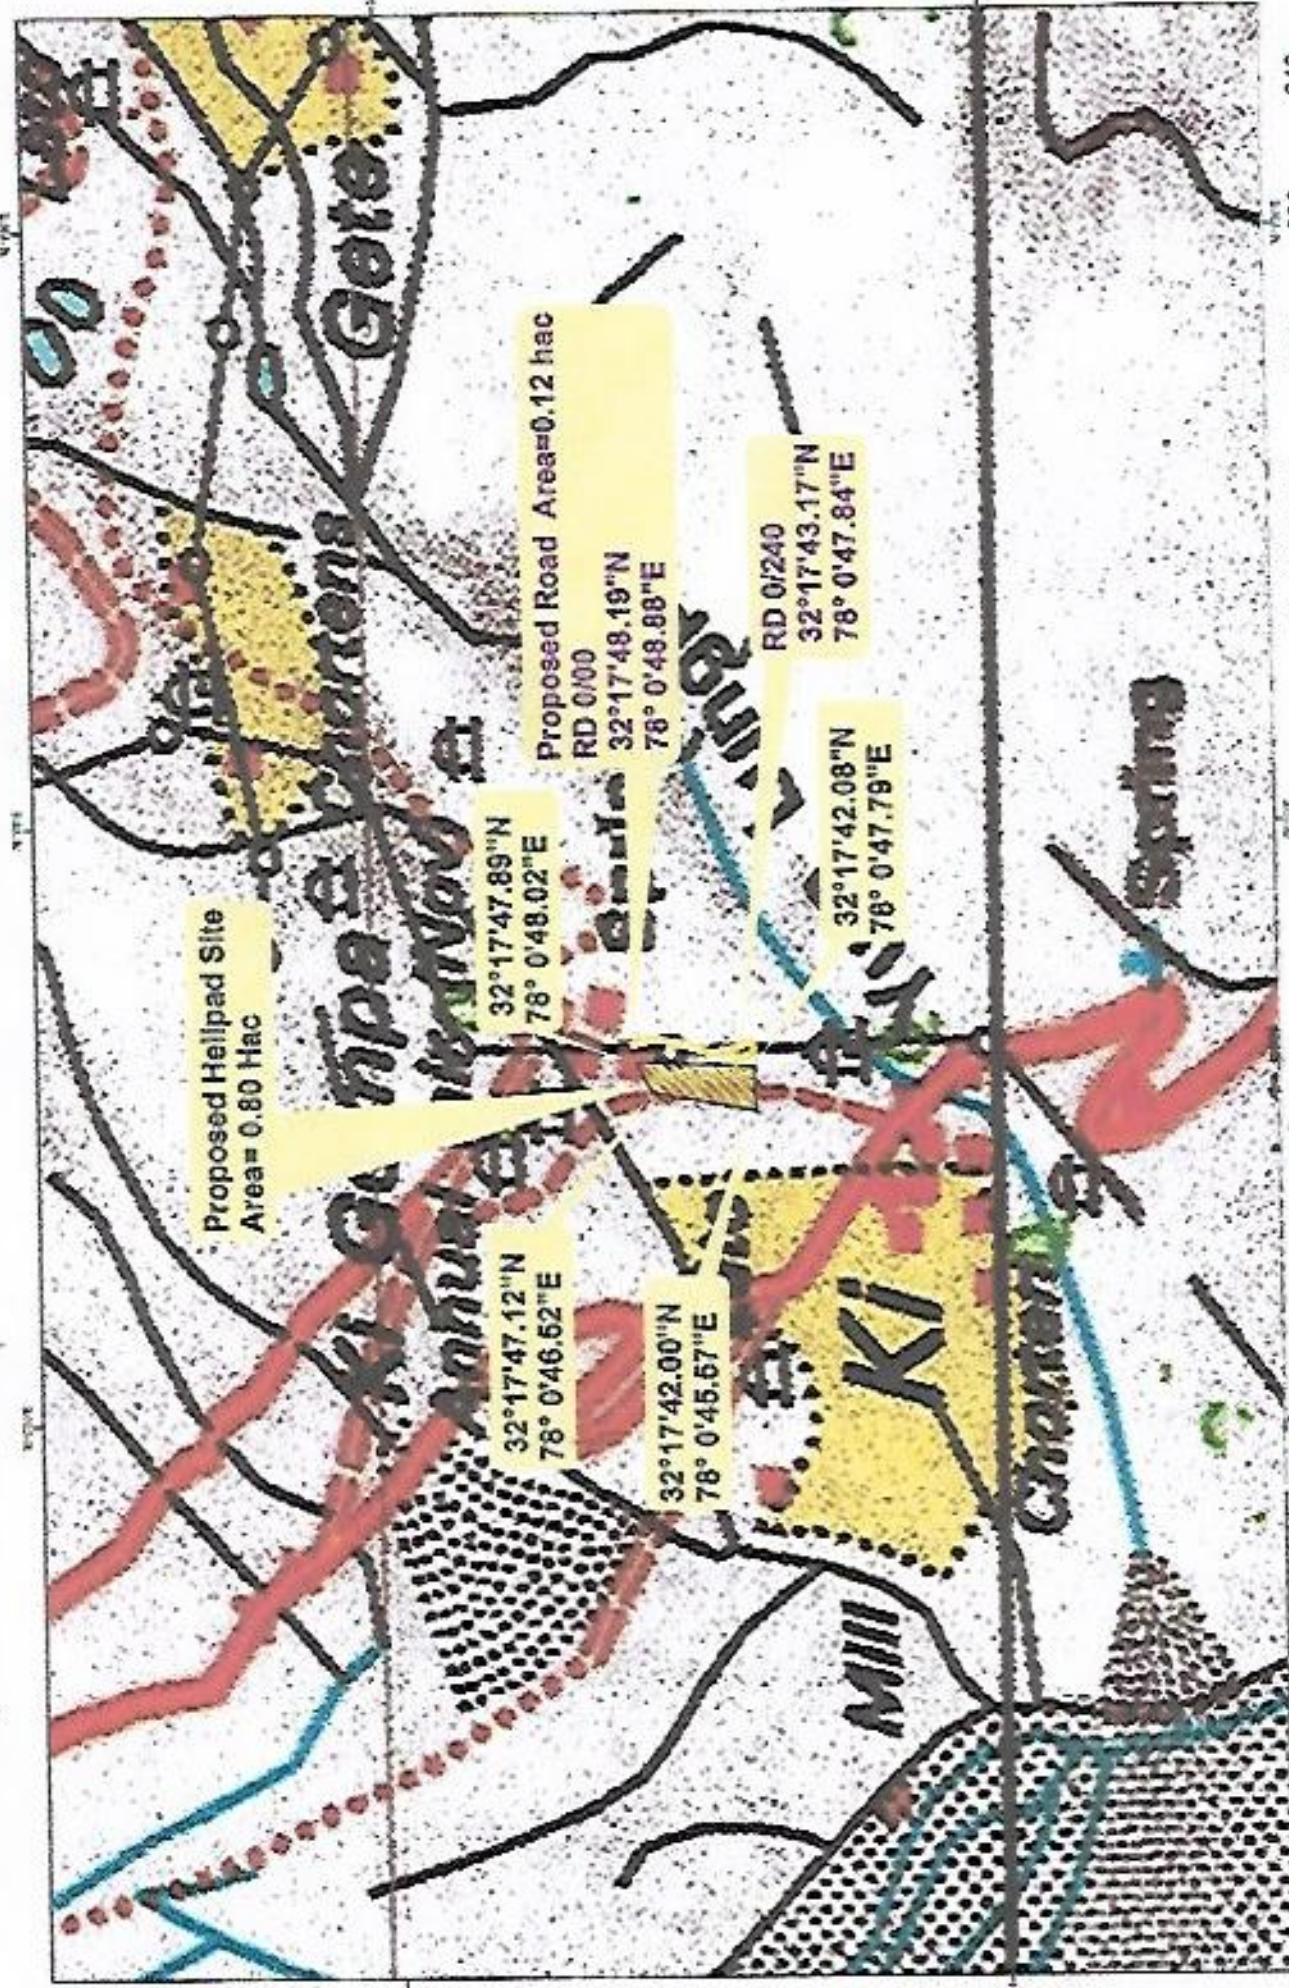

Helipad Area= 0.80 Hac

 Proposed Road Area = 0.12 Mac

DF O Spittin
Solid Wild Life Division

Executive Engineer
Spiti Division
H. P. P. W. D., NARA