


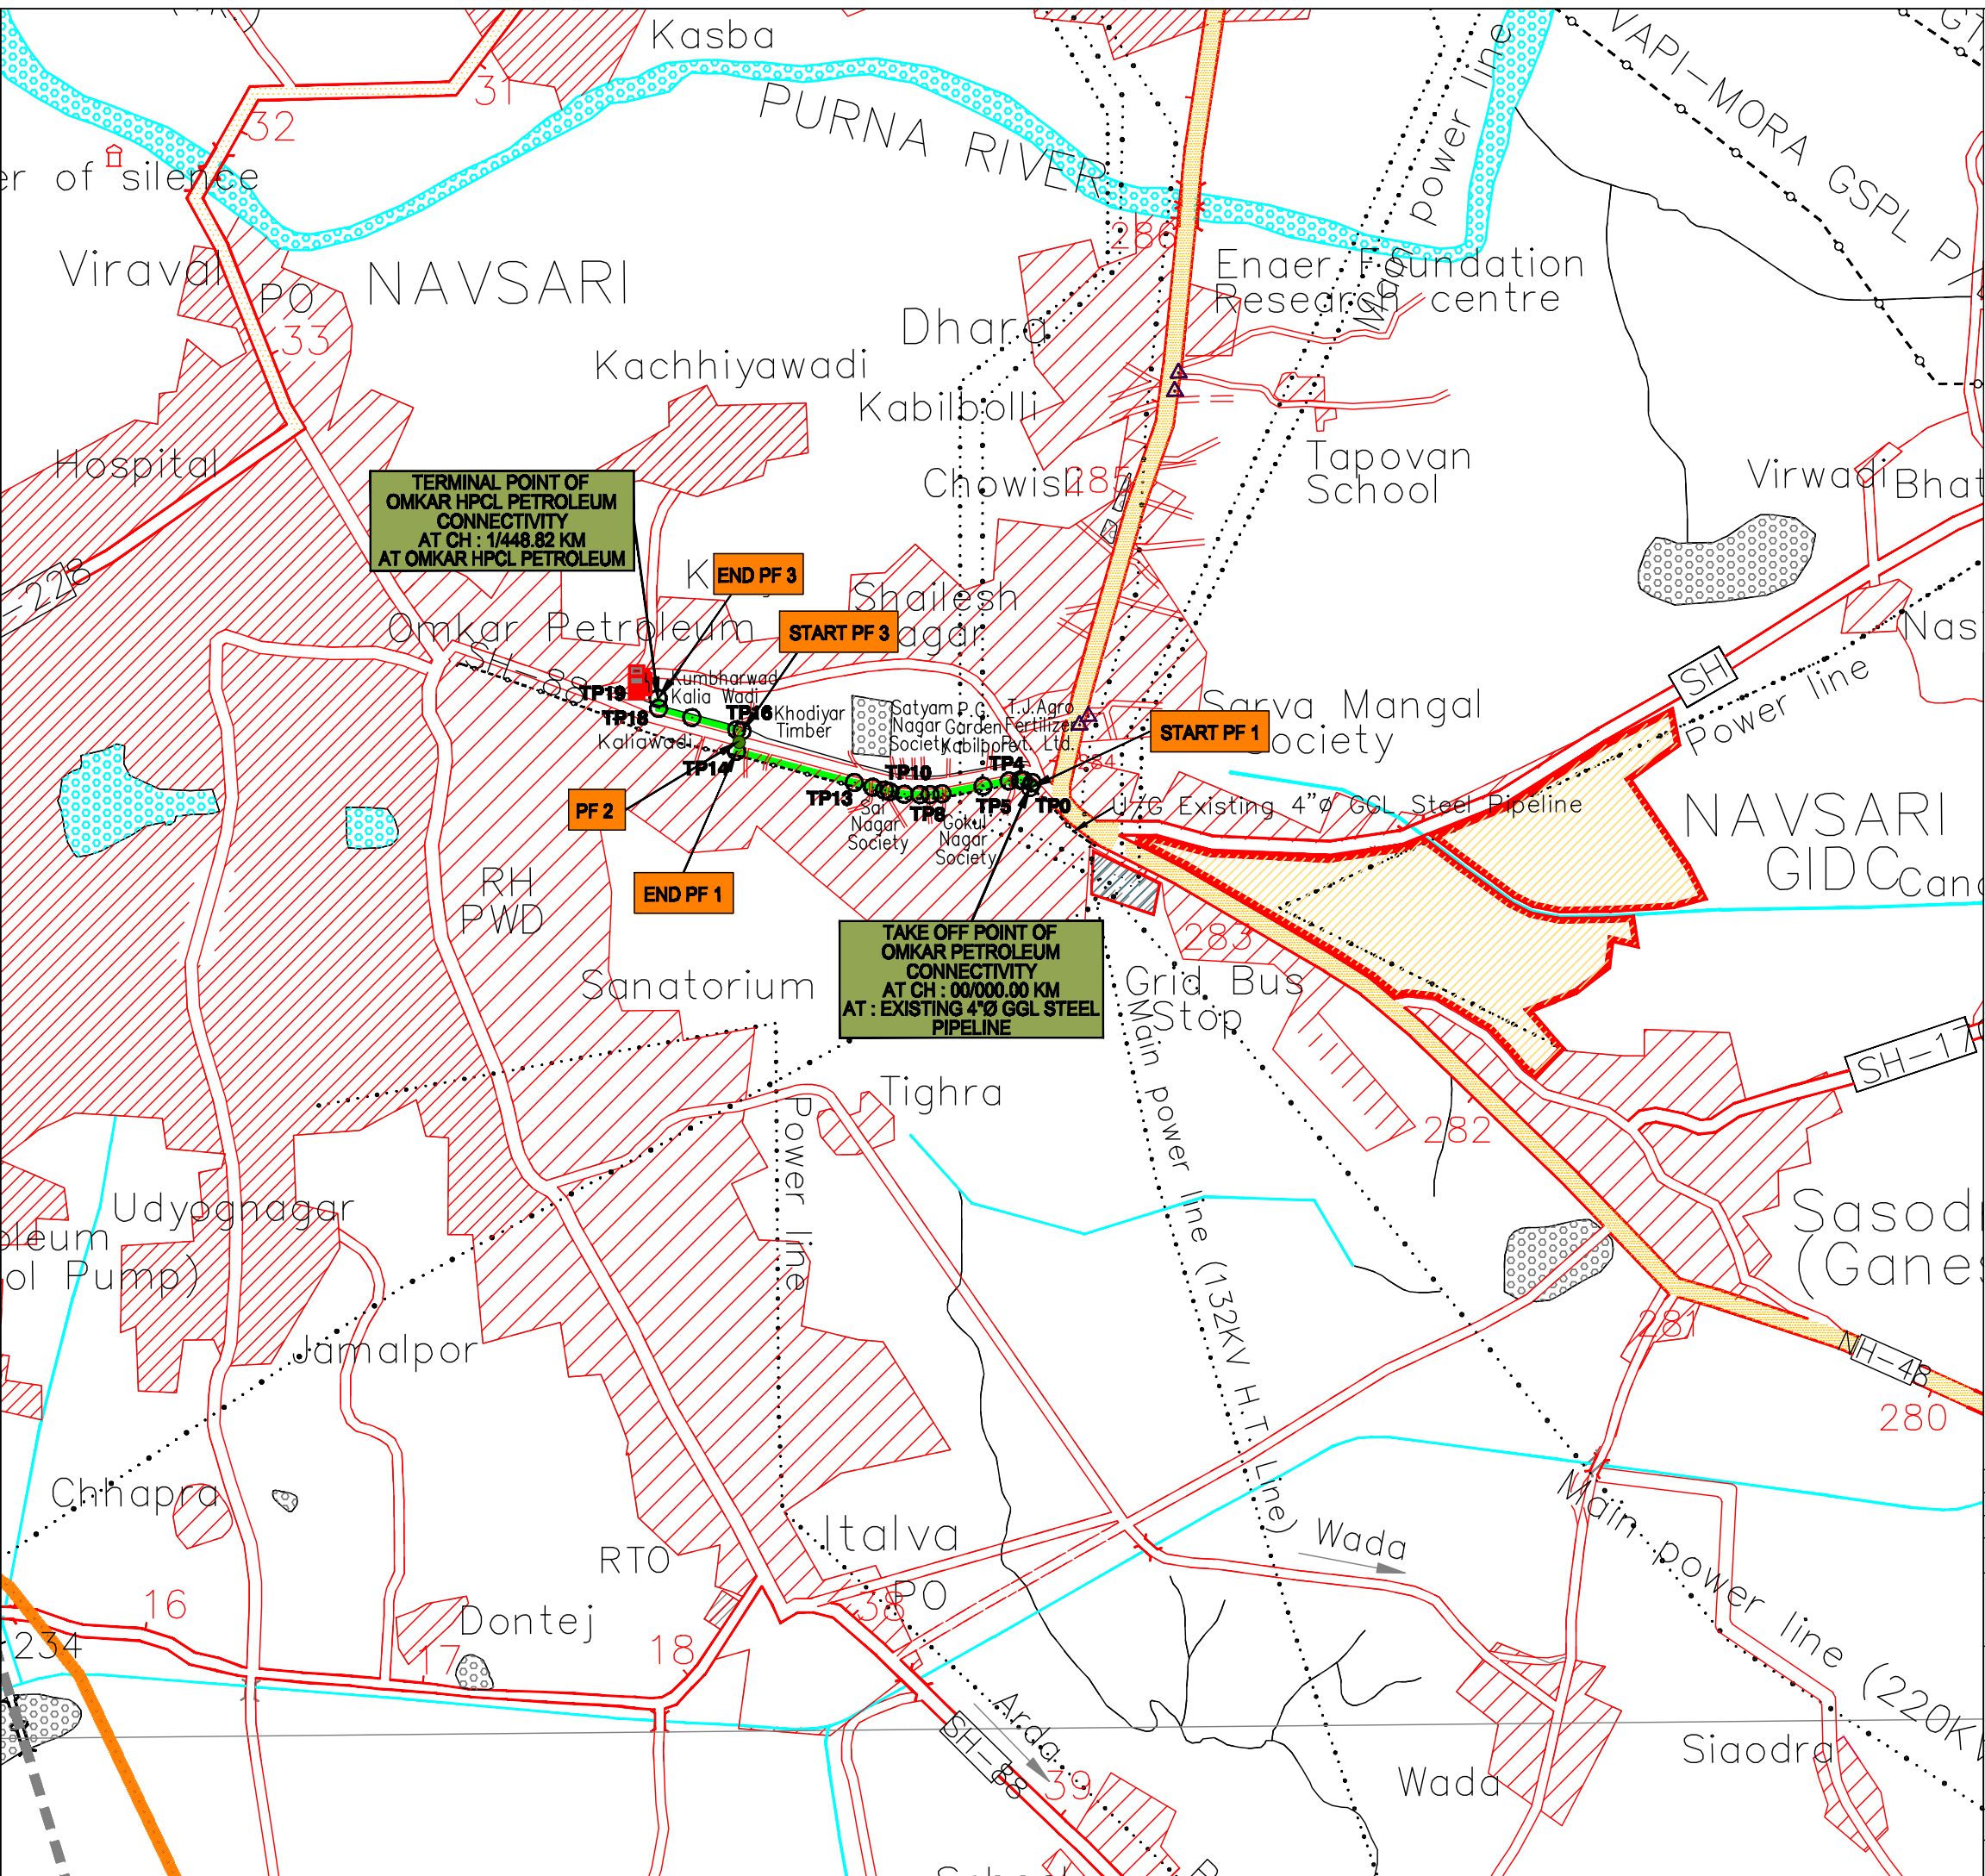

GPS CO-ORDINATE OF PIPELINE WITH IN FOREST AREA				
SR NO	PF NO	NAME OF PIPELINE CONNECTIVITY	LATTITUDE	LONGITUDE
1	START PF-1	OMKAR HPCL PETROLEOUM CONNECTIVITY	20°56'53.52"N	72°57'29.03"E
	END PF-1		20°56'55.45"N	72°57'1.46"E
2	PF-2		20°56'55.75"N	72°57'1.50"E
3	START PF-3		20°56'56.08"N	72°57'1.55"E
	END PF-3		20°57'1.64"N	72°56'41.49"E

LEGEND:

- PROPOSED GGL PIPELINE WITHIN PF AREA
- CROSSING STATE HIGHWAY

PIPELINE NAME

PROPOSED GGL PIPELINE WITHIN PF AREA

CROSSING STATE HIGHWAY

00	08.11.19	ISSUED FOR APPROVAL	Mahesh V.Mehta			
NO	DATE	REVISIONS	BY	CHKD	APPD	PROJ ENGR
CLIENT	GUJARAT GAS LIMITED AHMEDABAD , GUJARAT					
SURVEY CONSULTANTS	SECON PRIVATE LIMITED PLOT-147, 7B ROAD, EXPORT PROMOTION INDUSTRIAL PARK(EPIP) WHITEFIELD, BANGALORE - 66 PHONE - (080) 5119 7778 & 5115 7235					
TITLE	DETAILED ENGINEERING ROUTE MAP FOR OMKAR HPCL PETROLEUM CONNECTIVITY					
SCALE	DRAWING NO					REV
1: 25,000	SECON/GGL/OMKAR HPCL PETROLEUM CONNECTIVITY/RM-01					00