



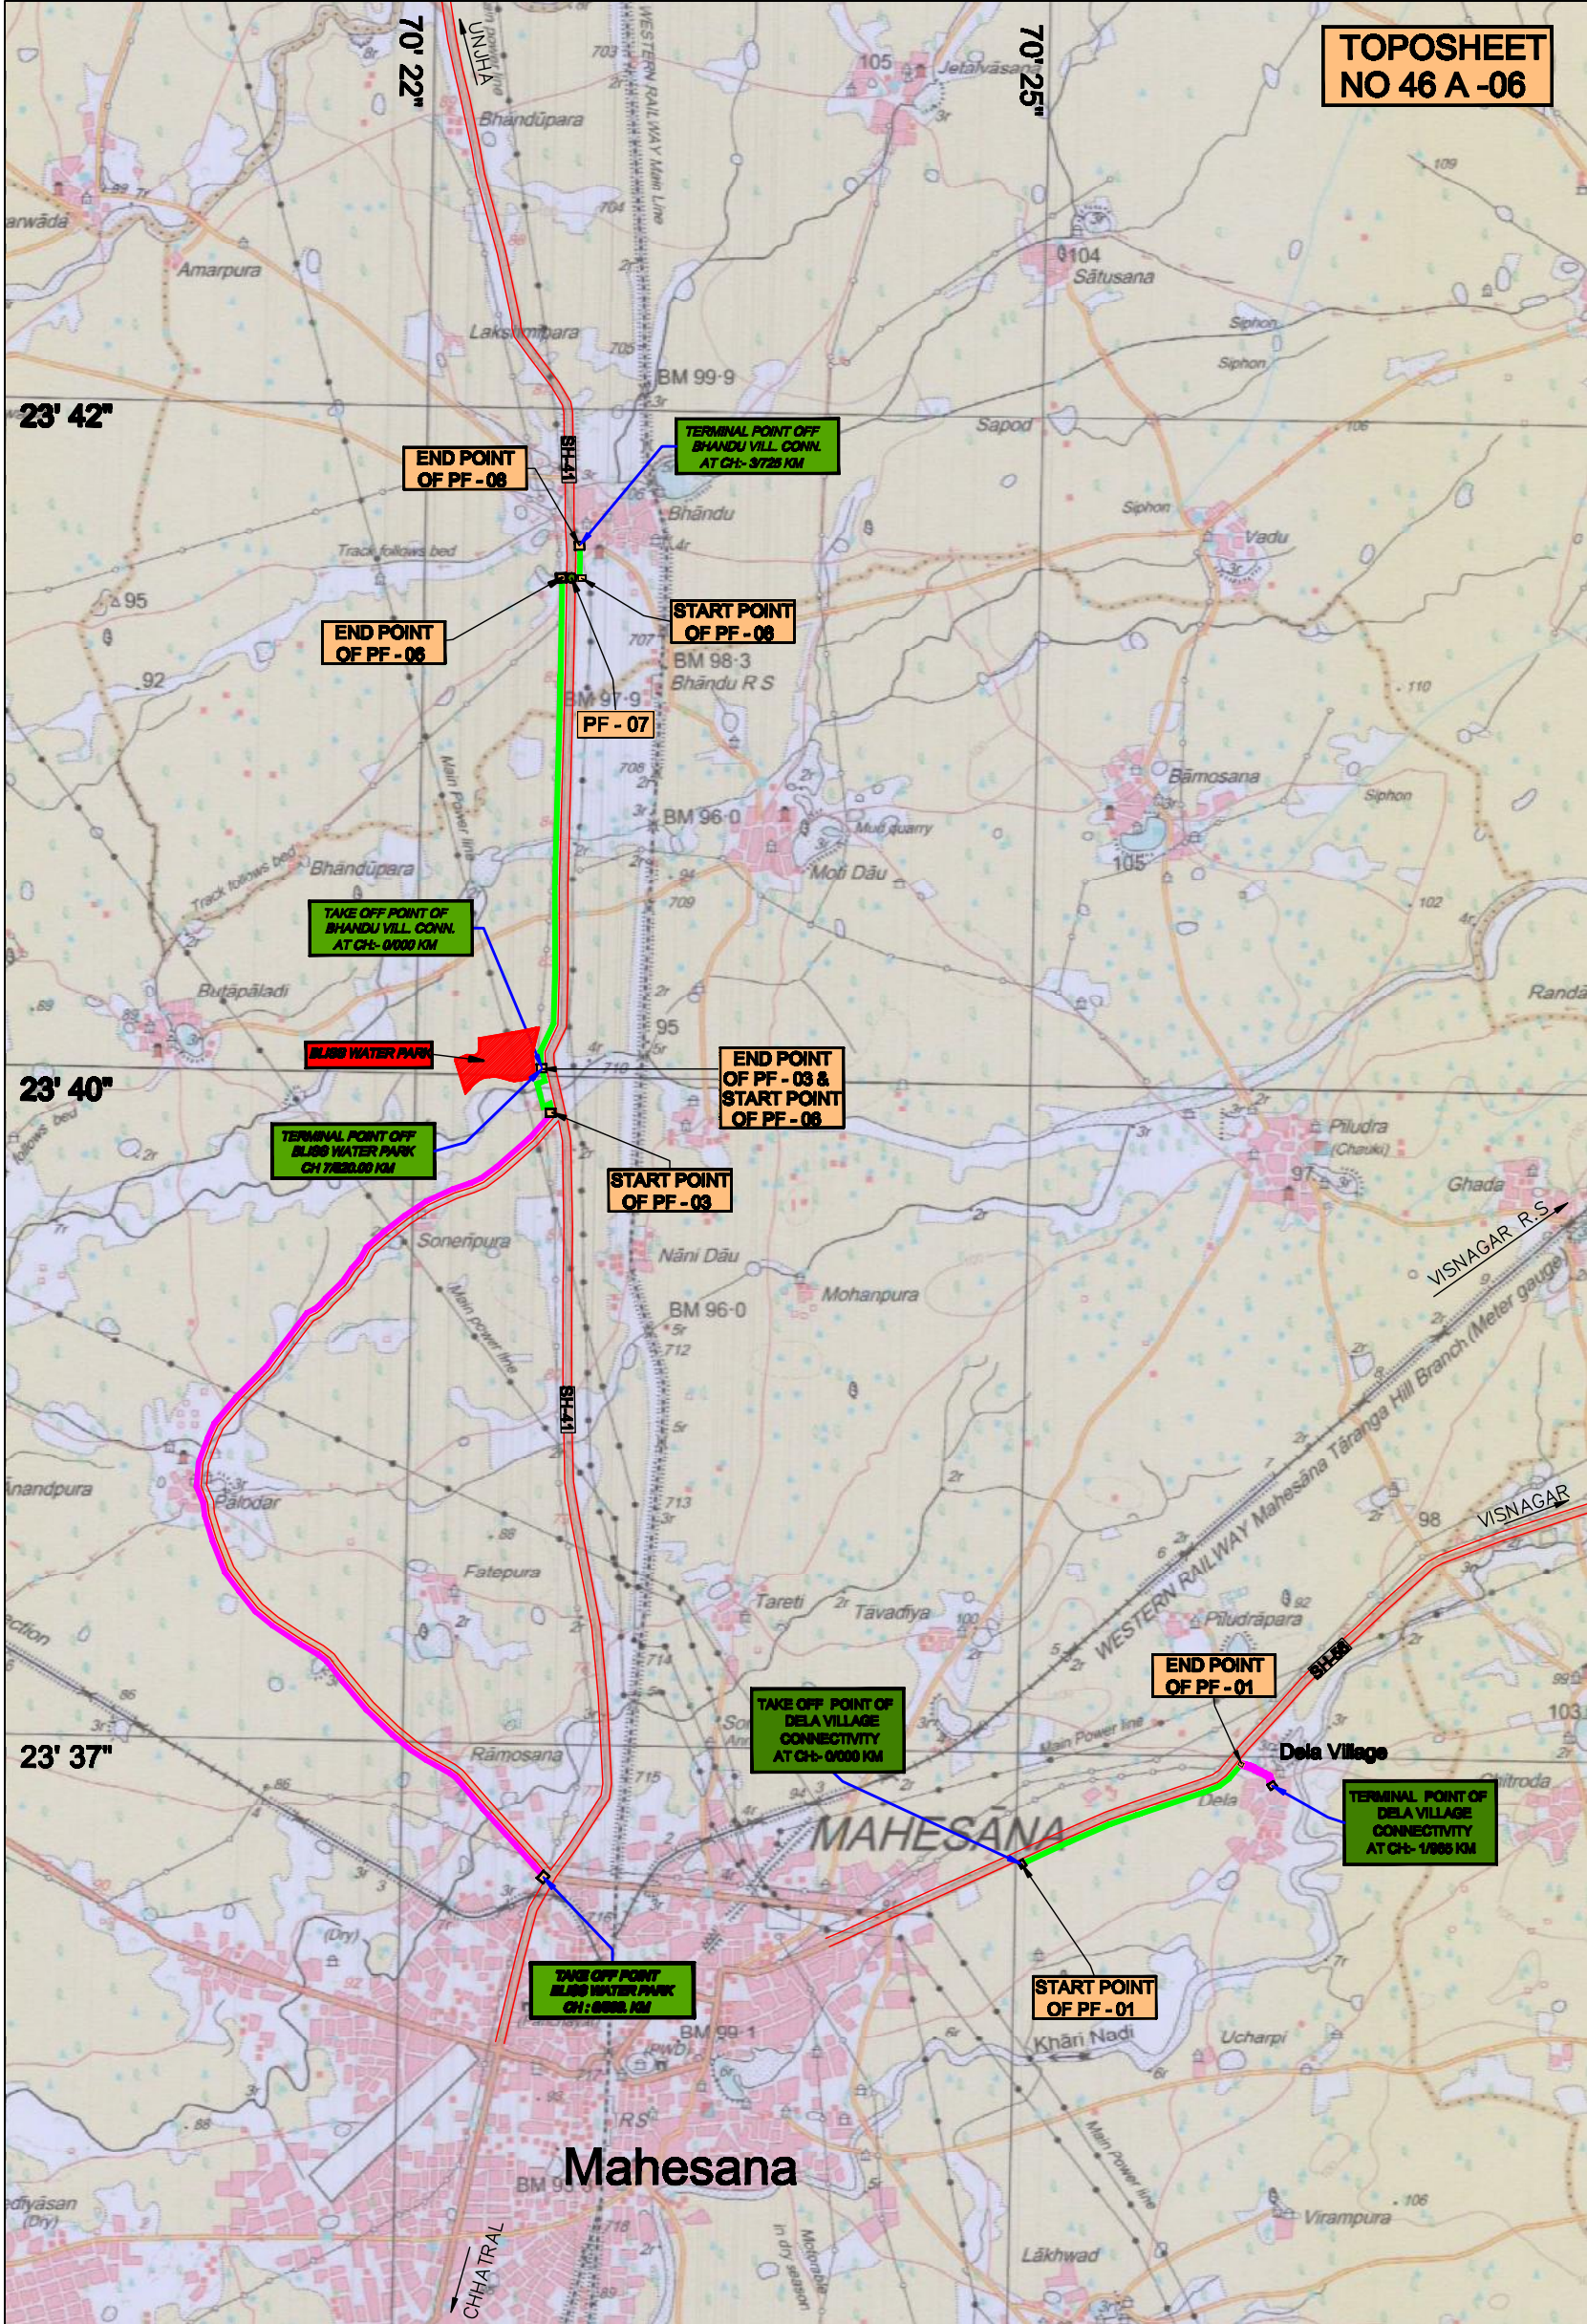


PF NO	NAME OF PIPELINE CONNECTIVITY	LATTITUDE	LONGITUDE
START PF - 1	DELA VILLAGE	23°37'7.14"N	72°25'0.27"E
END PF - 1	CONNECTIVITY	23°37'28.95"N	72°25'53.98"E
START PF - 3	BLISS WATER PARK	23°39'52.35"N	72°23'5.31"E
END PF - 3	CONNECTIVITY	23°40'2.02"N	72°23'2.90"E
START PF - 6	BHANDU VILLAGE CONNECTIVITY	23°40'2.02"N	72°23'2.90"E
END PF - 6		23°41'54.32"N	72°23'4.68"E
PF - 07		23°41'54.37"N	72°23'5.25"E
START PF - 8		23°41'54.41"N	72°23'5.78"E
END PF - 8		23°41'58.55"N	72°23'5.73"E

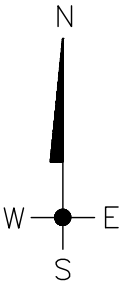


INDEX

- PROPOSED SGL PIPELINE WITHIN NON PF AREA
- PROPOSED SGL PIPELINE WITHIN PF AREA
- PF CROSSING
- STATE HIGHWAY

0	22.11.17	ISSUED FOR APPROVAL	DHAVAL	SHIVA		
No	DATE	REVISIONS	BY	CHKD	APPD	PROJ ENGR
CLIENT	 Sabarmati Gas Ltd. (A joint Venture of GSPCL & BPCL)					
SURVEY CONSULTANTS	 SECON PRIVATE LIMITED PLOT-147, 7B ROAD, EXPORT PROMOTION INDUSTRIAL PARK(EPIP) WHITEFIELD, BANGALORE - 66 PHONE - (080) 5119 7778 & 5115 7235					
TITLE	PROPOSED GAS PIPELINE ROUTE SURVEY FOR MEHSANA GA					
SCALE	DRAWING NO					REV
1: 50,000	SECON/SGL/MEHSANA/TM-01					0

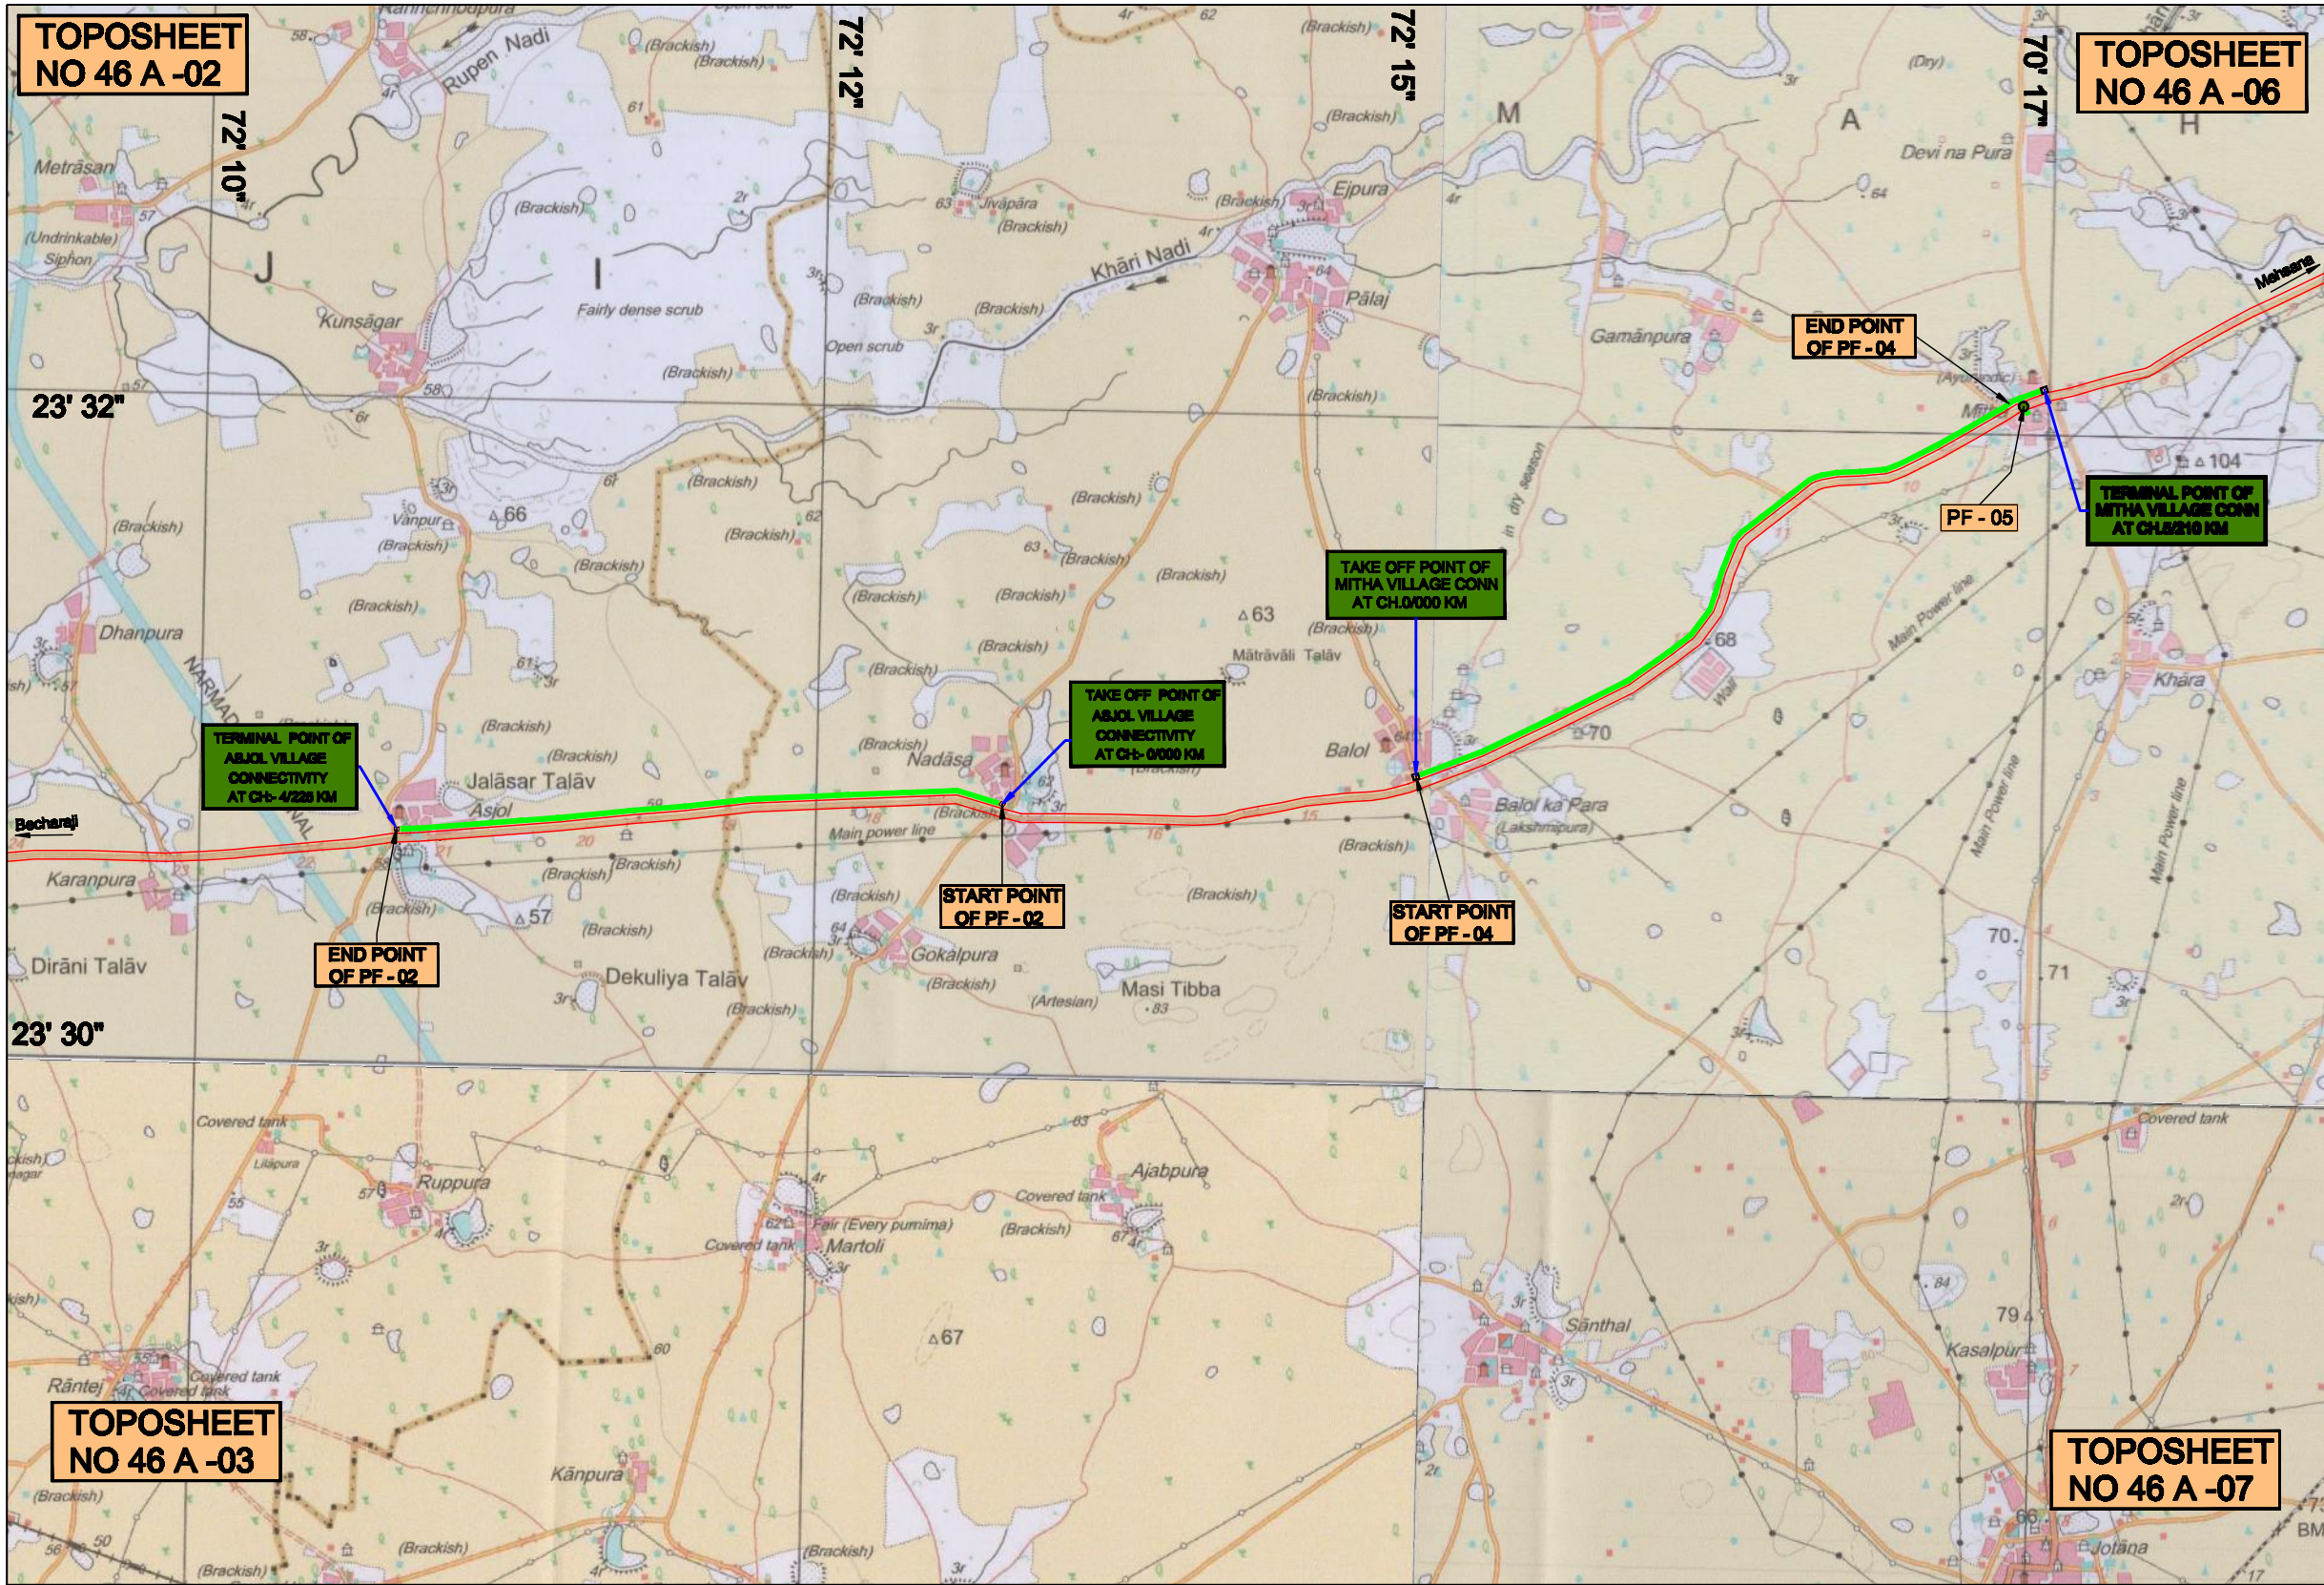


PF NO	NAME OF PIPELINE CONNECTIVITY	LATTITUDE	LONGITUDE
START PF - 2	ASJOL VILLAGE	23°30'58.87"N	72°13'16.87"E
END PF - 2	CONNECTIVITY	23°30'50.11"N	72°10'48.98"E
START PF - 4	MITHA VILLAGE	23°31'8.10"N	72°14'55.17"E
END PF - 4	CONNECTIVITY	23°32'37.72"N	72°17'21.76"E
PF - 05		23°32'37.47"N	72°17'21.91"E

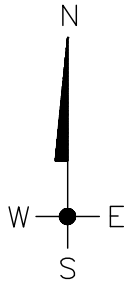

INDEX

- PROPOSED SGL PIPELINE WITHIN NON PF AREA
- PROPOSED SGL PIPELINE WITHIN PF AREA
- PF CROSSING
- STATE HIGHWAY

0	20.05.17	ISSUED FOR APPROVAL	DHAVAL	SHIVA		
No	DATE	REVISIONS	BY	CHKD	APPD	PROJ ENGR
CLIENT	Sabarmati Gas Ltd. (A joint Venture of GSPCL & BPCL)					
SURVEY CONSULTANTS	SECON PRIVATE LIMITED PLOT-147, 7B ROAD, EXPORT PROMOTION INDUSTRIAL PARK(EPIP) WHITEFIELD, BANGALORE - 66 PHONE - (080) 5119 7778 & 5115 7235					
TITLE	PROPOSED GAS PIPELINE ROUTE SURVEY FOR MEHSANA GA					
SCALE	DRAWING NO					REV
1:50,000	SECON/SGL/MEHSANA/TM-01					0

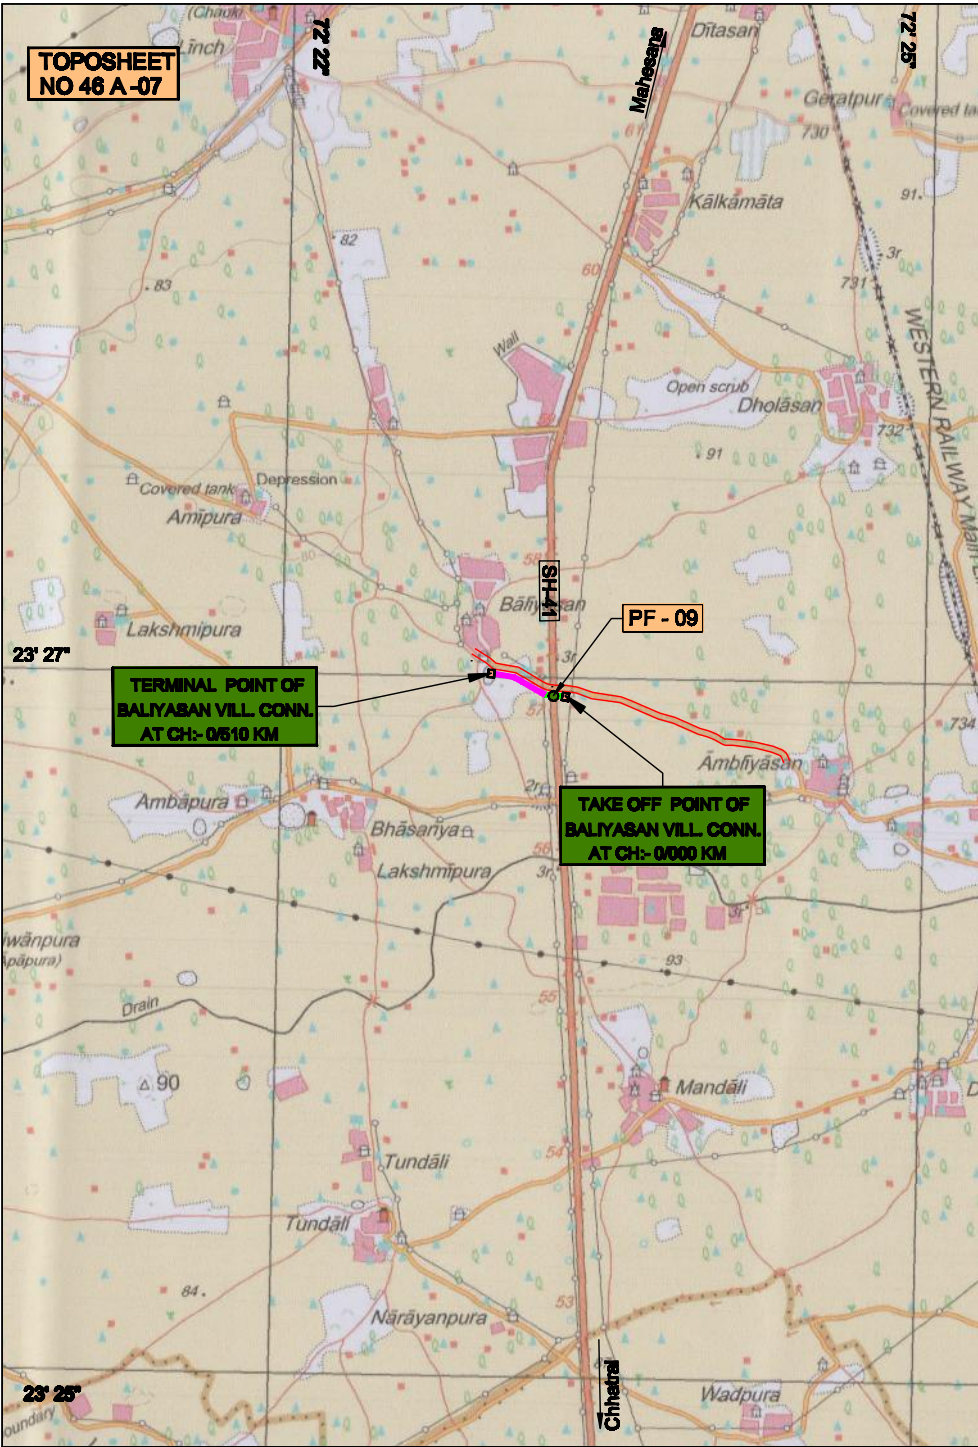

PF NO	NAME OF PIPELINE CONNECTIVITY	LATITUDE	LONGITUDE
PF - 09	BALIYASAN VILLAGE CONNECTIVITY	23°23'25.77"N	72°25'00.00"E




INDEX



PF CROSSING

0	20.05.17	ISSUED FOR APPROVAL		DRWNL	DATA		
No	DATE	REVISIONS		BY	CHKD	APPD	PROJ ENGR
CLIENT		Sabarmati Gas Ltd. (A Joint Venture of GUPCL & NTPC)					
SURVEY CONSULTANTS		SECON PRIVATE LIMITED PLOT-147, 7th ROAD, EXPORT PROMOTION INDUSTRIAL PARK (EPPI) WHITEFIELD, BANGALORE - 46 PHONE - (080) 5119 7778 & 5115 7235					
TITLE	PROPOSED GAS PIPELINE ROUTE SURVEY FOR BALIYASAN VILLAGE						
SCALE	DRAWING NO			REV			
1:50,000	SECON/SL/BAW/TM-01			0			

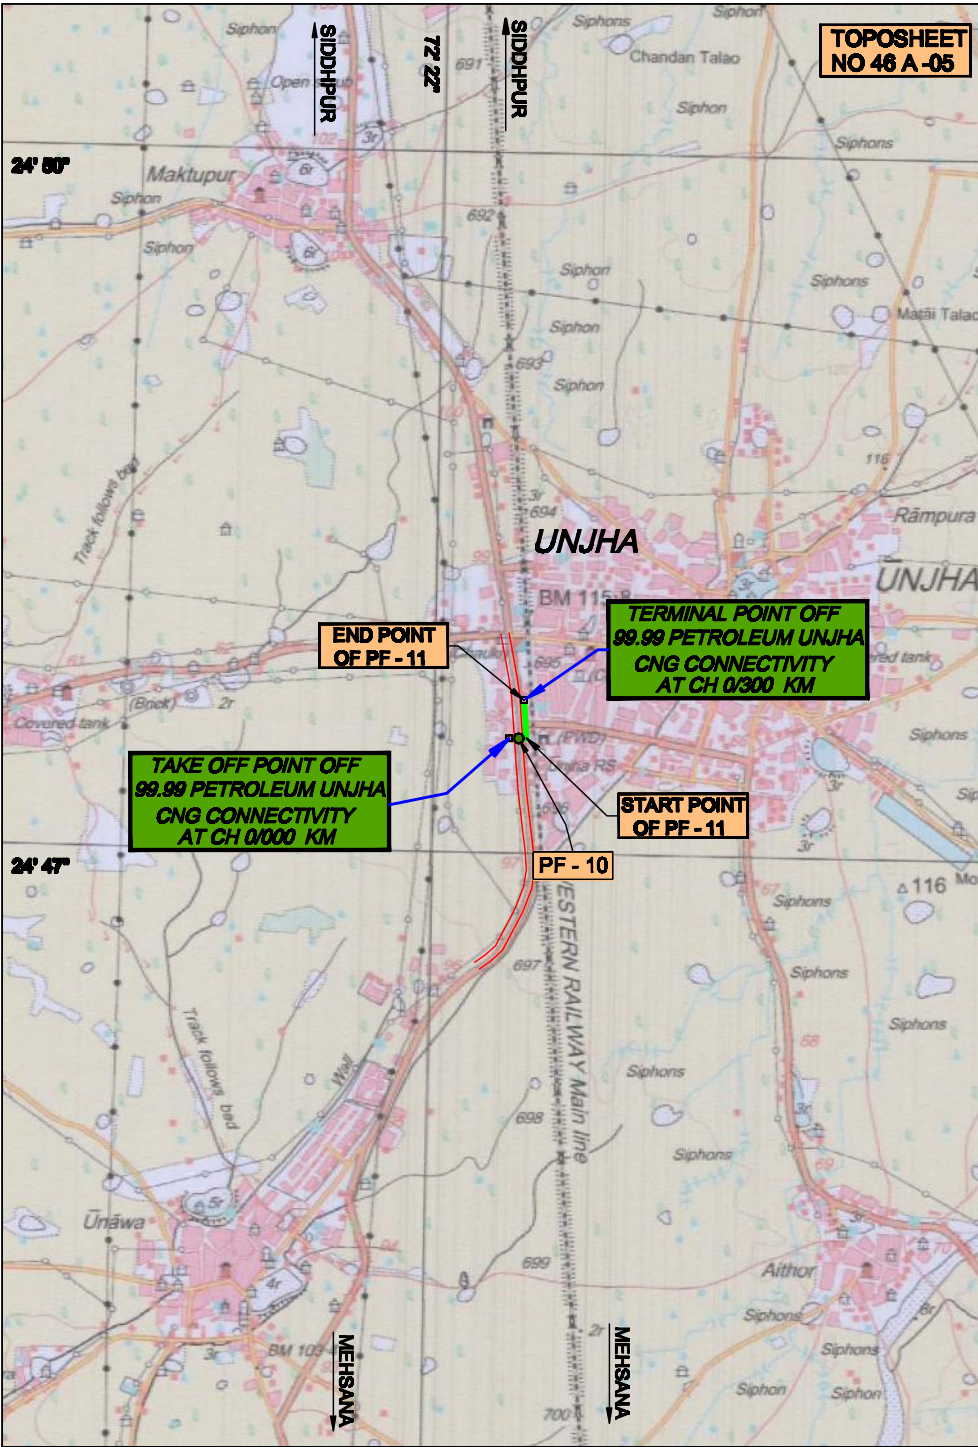

TOPOSHEET
NO 46 A-05

PF NO	NAME OF PIPELINE CONNECTIVITY	LATITUDE	LONGITUDE
PF - 10	99.99 PETROLEUM UNJHA	24°47'00.00"N	72°28'00.00"E
START PF - 11	CNG CONNECTIVITY	24°47'00.01"N	72°28'00.04"E
END PF - 11		24°46'40.01"N	72°28'00.40"E



INDEX

- PROPOSED SGL PIPELINE WITHIN PF AREA
- PF CROSSING

0	20.05.17	ISSUED FOR APPROVAL	DRAWN	DATA		
No	DATE	REVISIONS	BY	CHKD	APPD	PROJ ENGR
CLIENT						
SURVEY CONSULTANTS						
TITLE						
SCALE						
1:50,000						