


DGPS Map for Construction of Cross Section over Drain No. – 8 for Road from Badli to Yakubpur Via Fatehpur in Distt. - Jhajjar (HR)

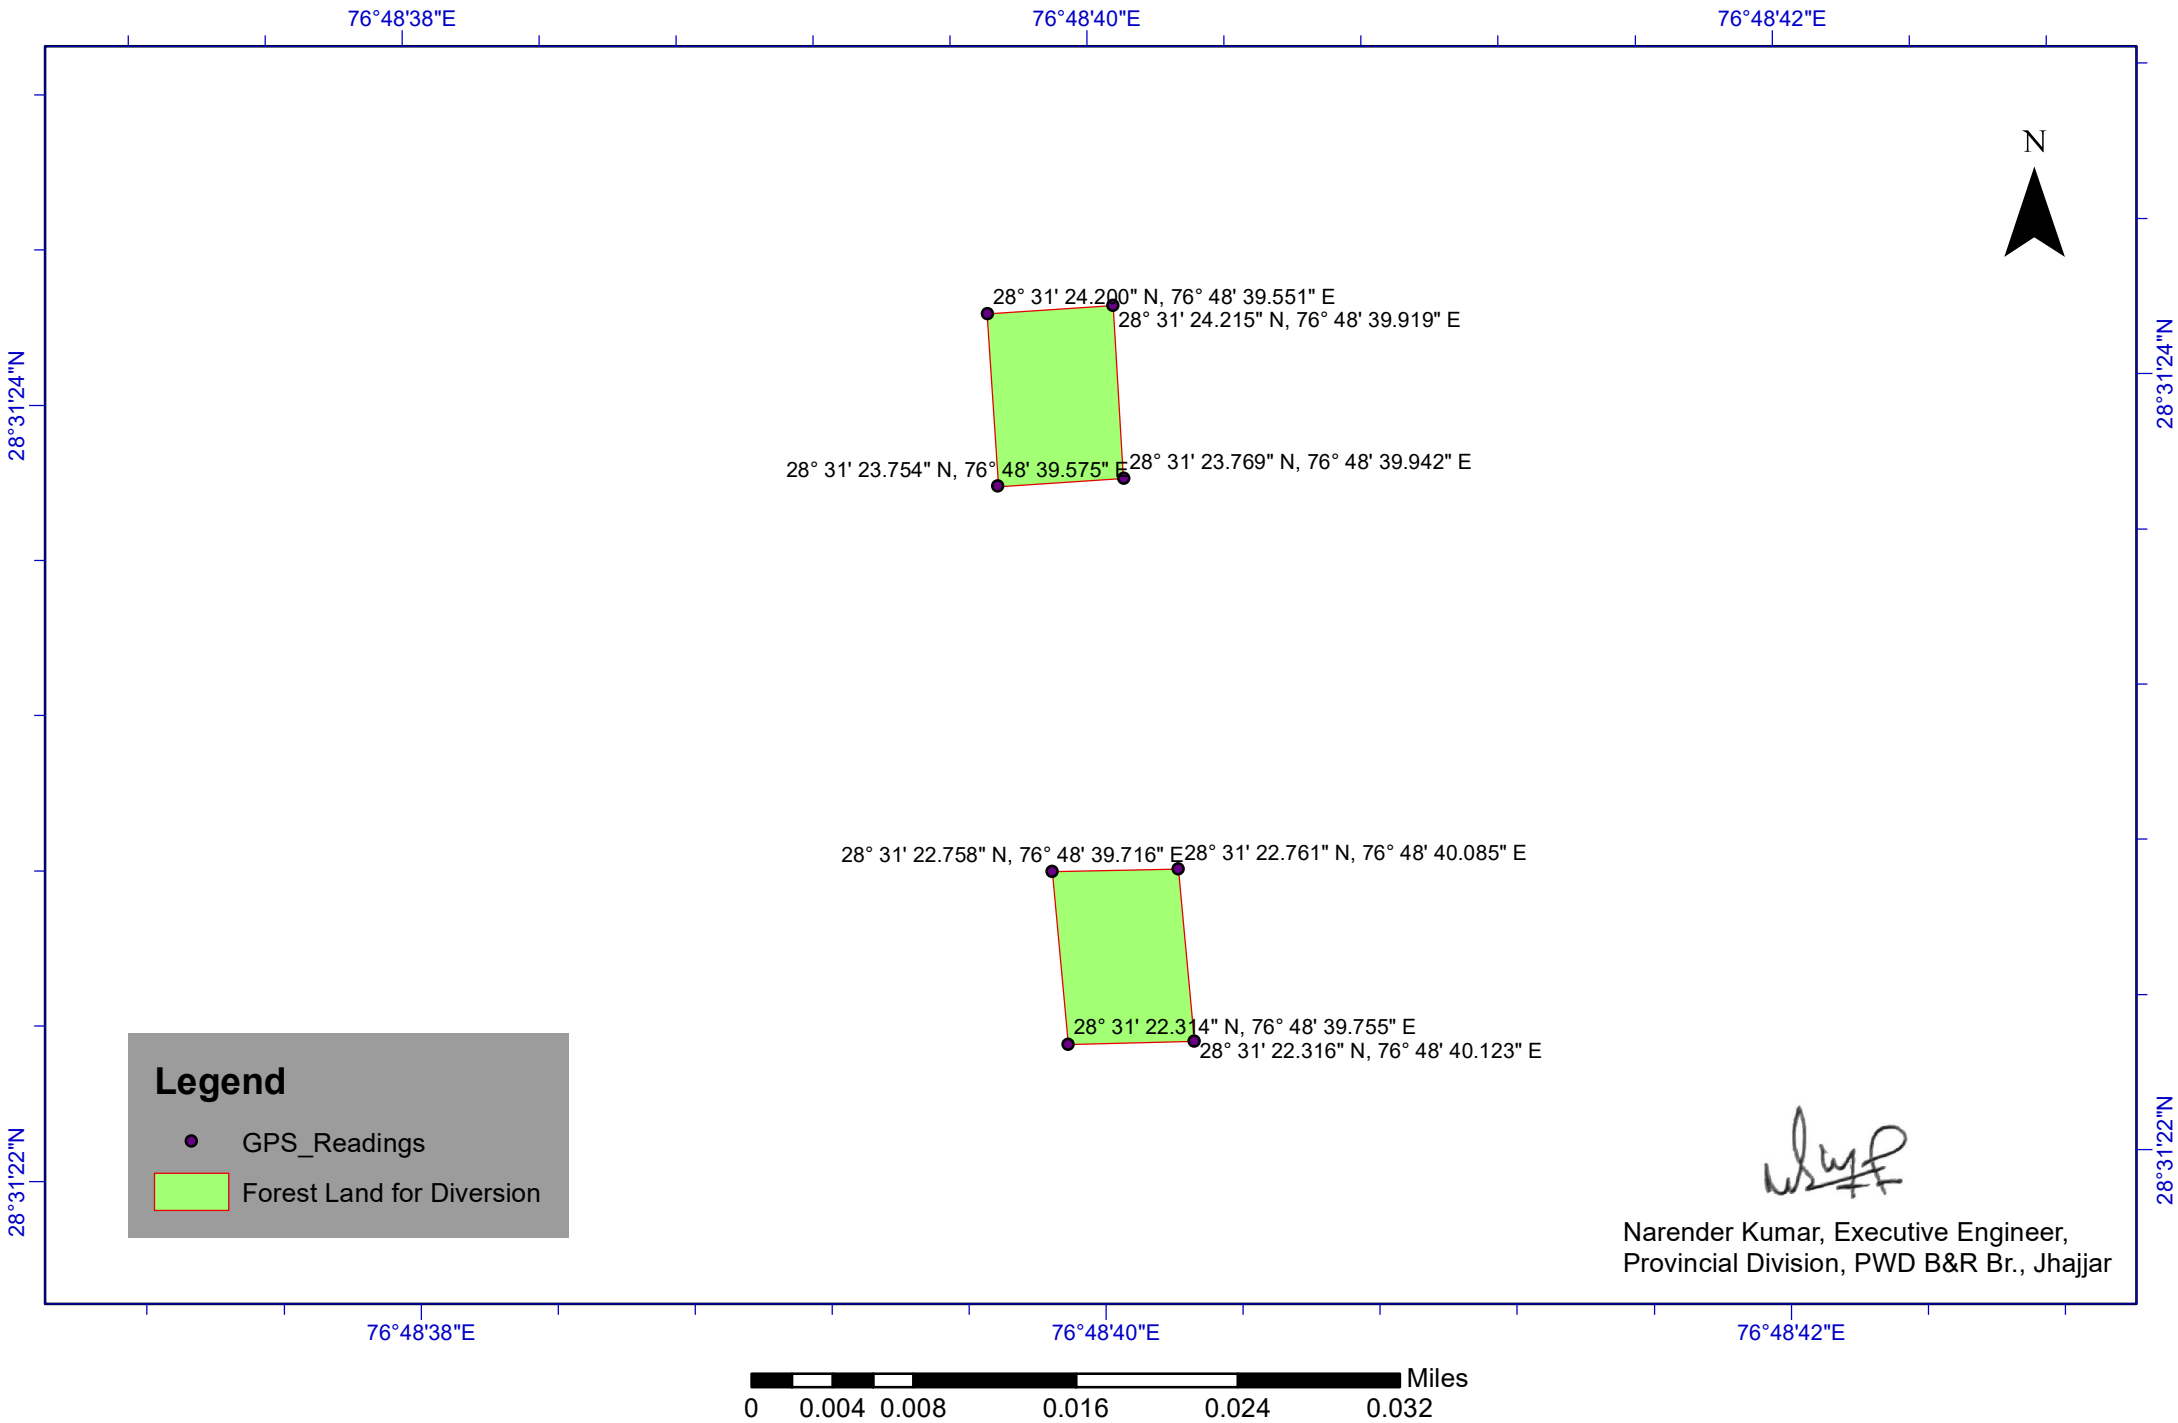


Narender Kumar, Executive Engineer,
Provincial Division, PWD B&R Br., Jhajjar