

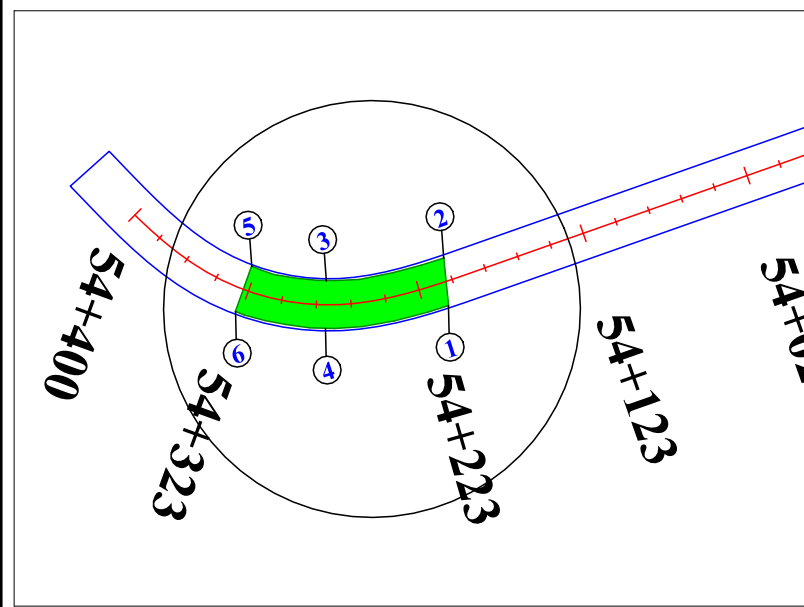


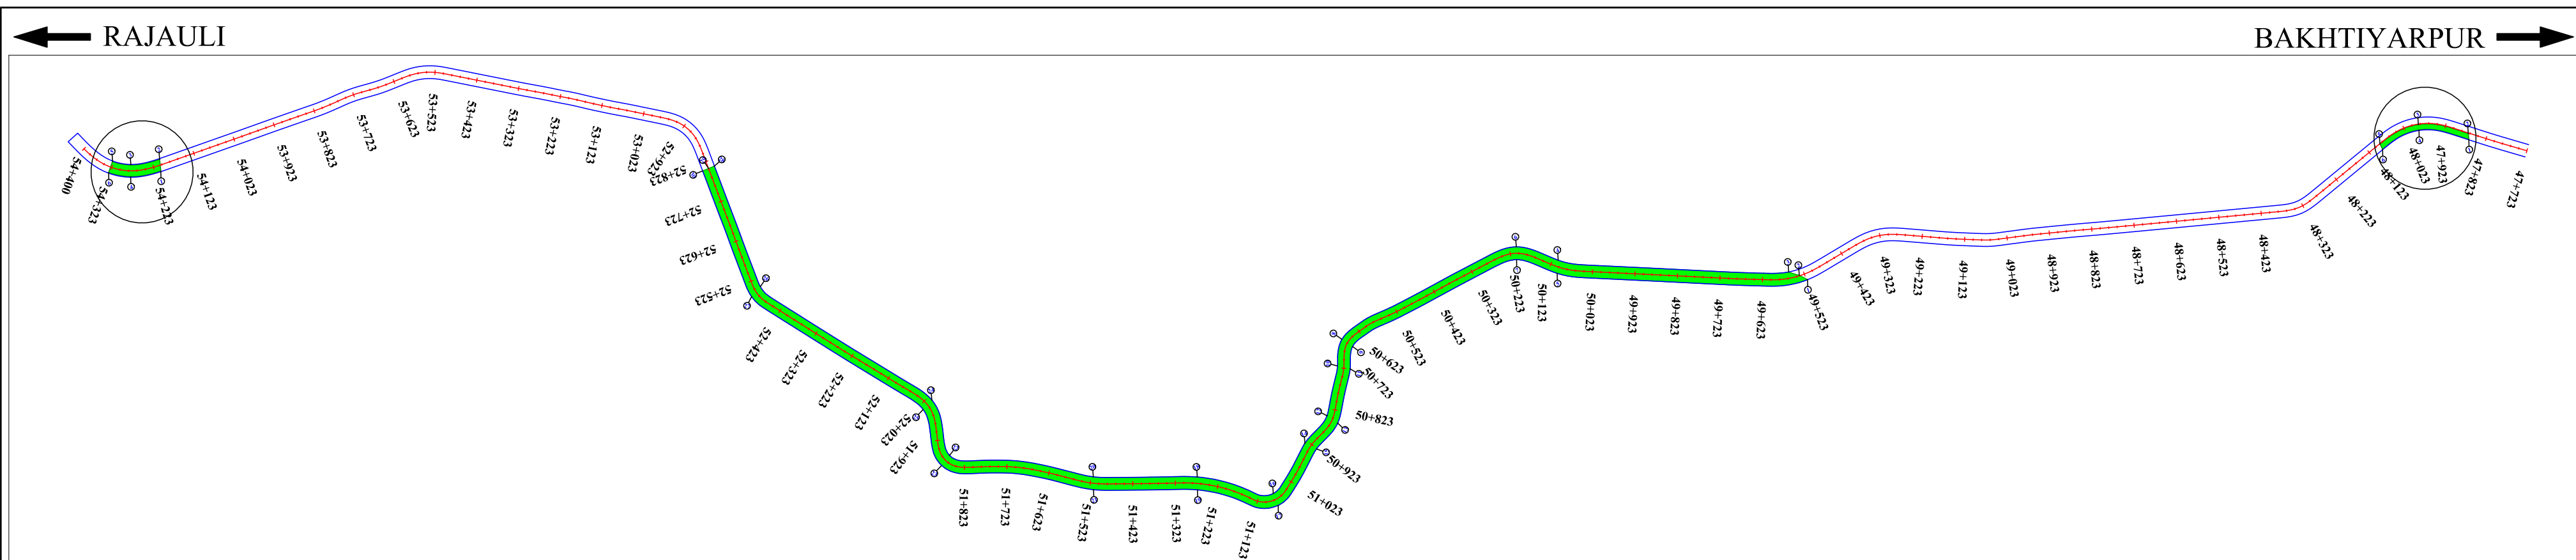

Rajauli (Nawada) Wildlife Sanctuary		
Sr.No.	Co-ordinate	
	Latitude	Longitude
1	24°36'8.16"N	85°30'54.85"E
2	24°36'8.96"N	85°30'55.11"E
3	24°36'9.35"N	85°30'52.88"E
4	24°36'8.52"N	85°30'52.65"E
5	24°36'10.18"N	85°30'51.43"E
6	24°36'9.54"N	85°30'50.81"E


Rajauli (Nawada) Wildlife Sanctuary		
Sr.No.	Co-ordinate	
	Latitude	Longitude
1	24°35'13.09"N	85°32'58.86"E
2	24°35'13.60"N	85°32'58.38"E
3	24°35'14.13"N	85°32'57.66"E
4	24°35'21.22"N	85°32'40.71"E
5	24°35'20.45"N	85°32'40.12"E
6	24°35'23.66"N	85°32'37.47"E
7	24°35'22.84"N	85°32'37.12"E
8	24°35'22.18"N	85°32'20.92"E
9	24°35'21.49"N	85°32'21.62"E
10	24°35'20.33"N	85°32'19.74"E
11	24°35'19.92"N	85°32'20.66"E
12	24°35'17.05"N	85°32'17.19"E
13	24°35'16.33"N	85°32'17.85"E
14	24°35'15.94"N	85°32'14.83"E
15	24°35'15.19"N	85°32'15.46"E

16	24°35'13.31"N	85°32'10.63"E
17	24°35'12.37"N	85°32'10.43"E
18	24°35'16.78"N	85°32'5.16"E
19	24°35'15.94"N	85°32'4.72"E
20	24°35'19.81"N	85°31'57.14"E
21	24°35'19.01"N	85°31'56.63"E
22	24°35'25.08"N	85°31'47.07"E
23	24°35'24.62"N	85°31'46.21"E
24	24°35'29.41"N	85°31'47.41"E
25	24°35'29.17"N	85°31'46.43"E
26	24°35'42.39"N	85°31'37.65"E
27	24°35'42.15"N	85°31'36.72"E
28	24°35'52.53"N	85°31'37.84"E
29	24°35'52.53"N	85°31'37.35"E
30	24°35'52.53"N	85°31'36.83"E

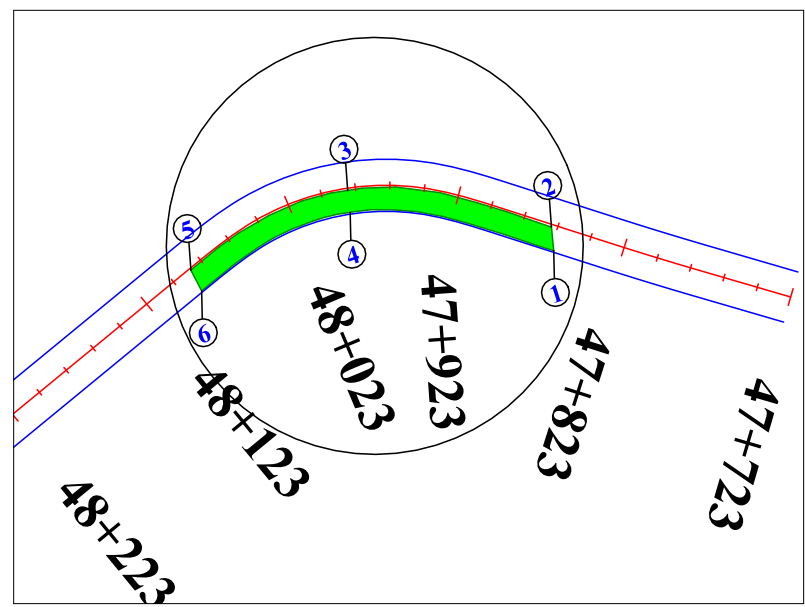

Rajauli (Nawada) Wildlife Sanctuary		
Sr.No.	Co-ordinate	
	Latitude	Longitude
1	24°35'3.94"N	85°33'54.46"E
2	24°35'4.35"N	85°33'54.60"E
3	24°35'6.43"N	85°33'50.93"E
4	24°35'6.08"N	85°33'50.80"E
5	24°35'6.13"N	85°33'47.47"E
6	24°35'5.75"N	85°33'47.51"E

Project Director
NHAI, PIU-CHHAPRA

 PROPOSED PROW		Consultant:  S.A. Infrastructure Consultants Pvt. Ltd. 1101A, 11 Floor Tower A-II, Ansal Corporate Park, Plot No. 7A/1, Sector 142, Noida-201301 (Uttar Pradesh) Phone No- 0120-6148000 Fax-0120-6148090  in Association with Upham International Corporation	Client :  NATIONAL HIGHWAYS AUTHORITY OF INDIA (Ministry of Road, Transport & Highways, Govt. of India)	Drawing Title : DGPS MAP OF RAJLAULI (NAWADA) WILDLIFE SANCTUARY	DRAWING NO : VRK/FDR/P&P- DATE : OCT - 2023 DESIGNED (A) Vijay Gupta Vijay Gupta DRAWN (B) Ankit_singh Ankit Singh CHECKED (C) Radhey Gangwar Radhey Gangwar Revision : R0 Sheet : APPROVED (D)  S. Shukla SCALE : Horizontal:- 1:2000 Vertical:- 1:200
CENTER LINE					
FOREST AREA					

Paper Size A2