


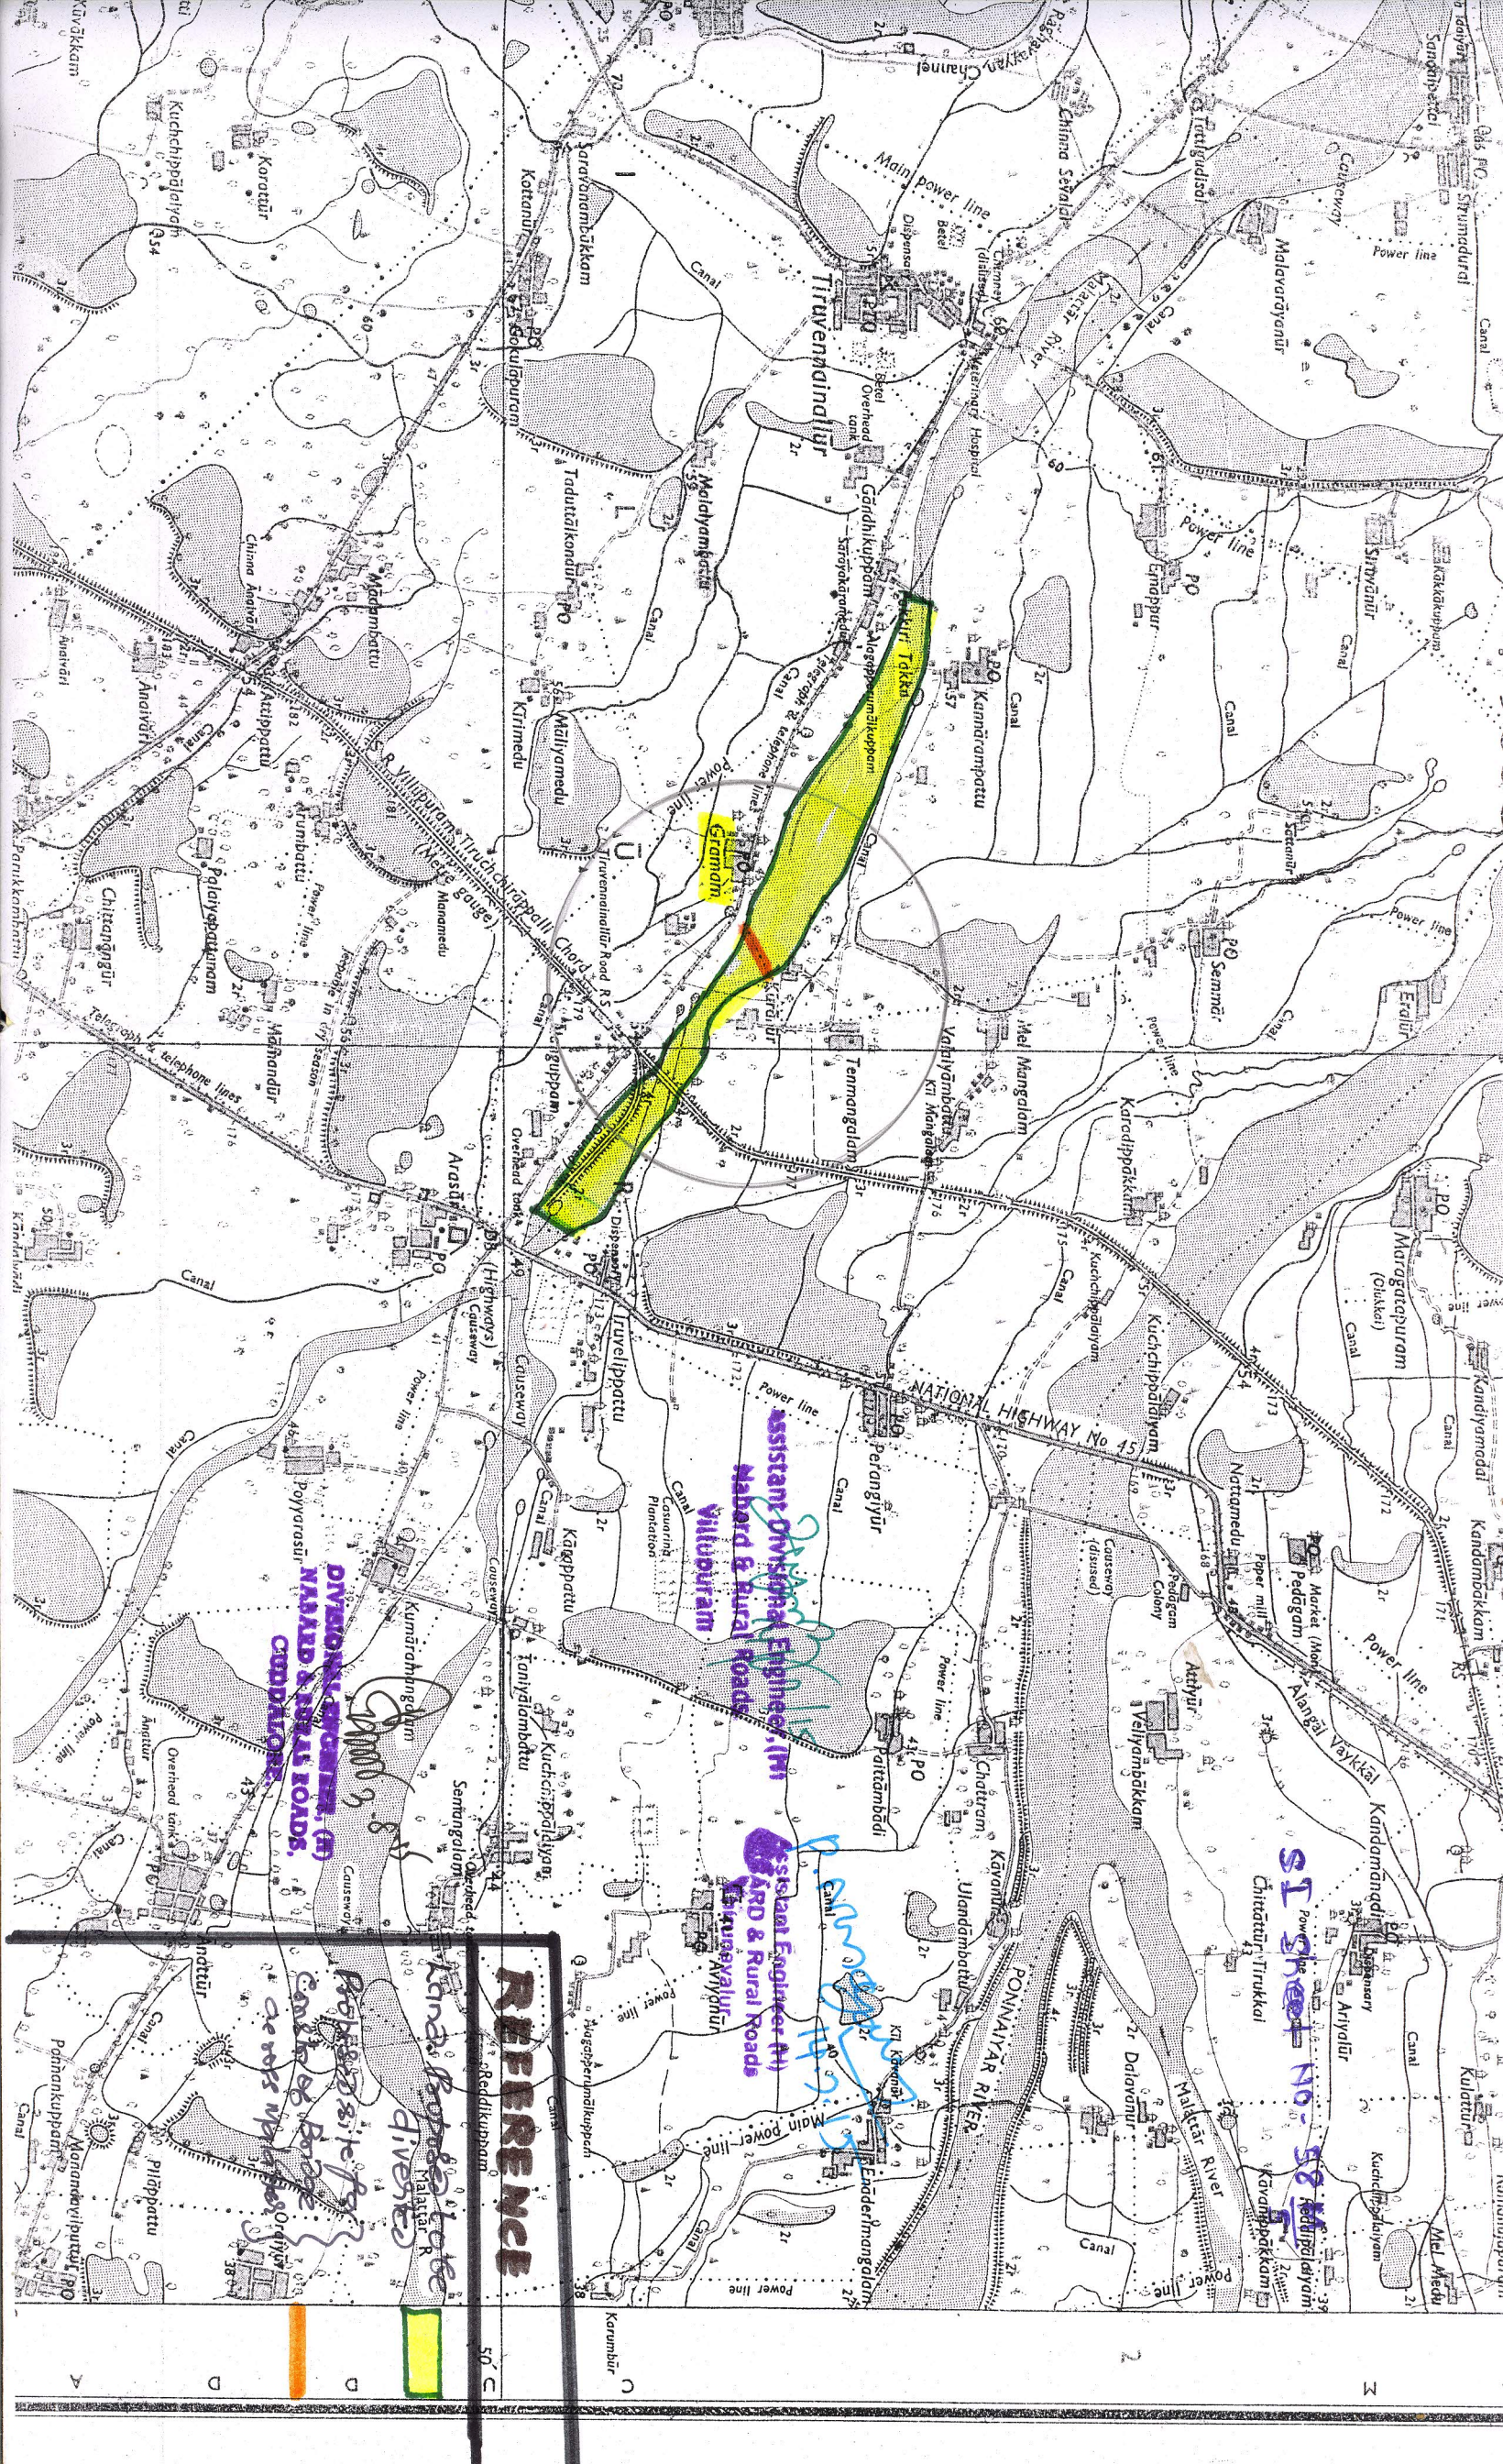

SI Sheet No. 58

Assistant Divisional Engineer (M)
Nabard & Rural Roads
Villupuram

DIVISIONAL ENGINEER (M)
NABARD & RURAL ROADS,
CHIDAMBARAM

REFERENCE

Proposed site for
construction of bridge
across Ponnaiyar River

Canal

Canal

D

D

50' C

C

M