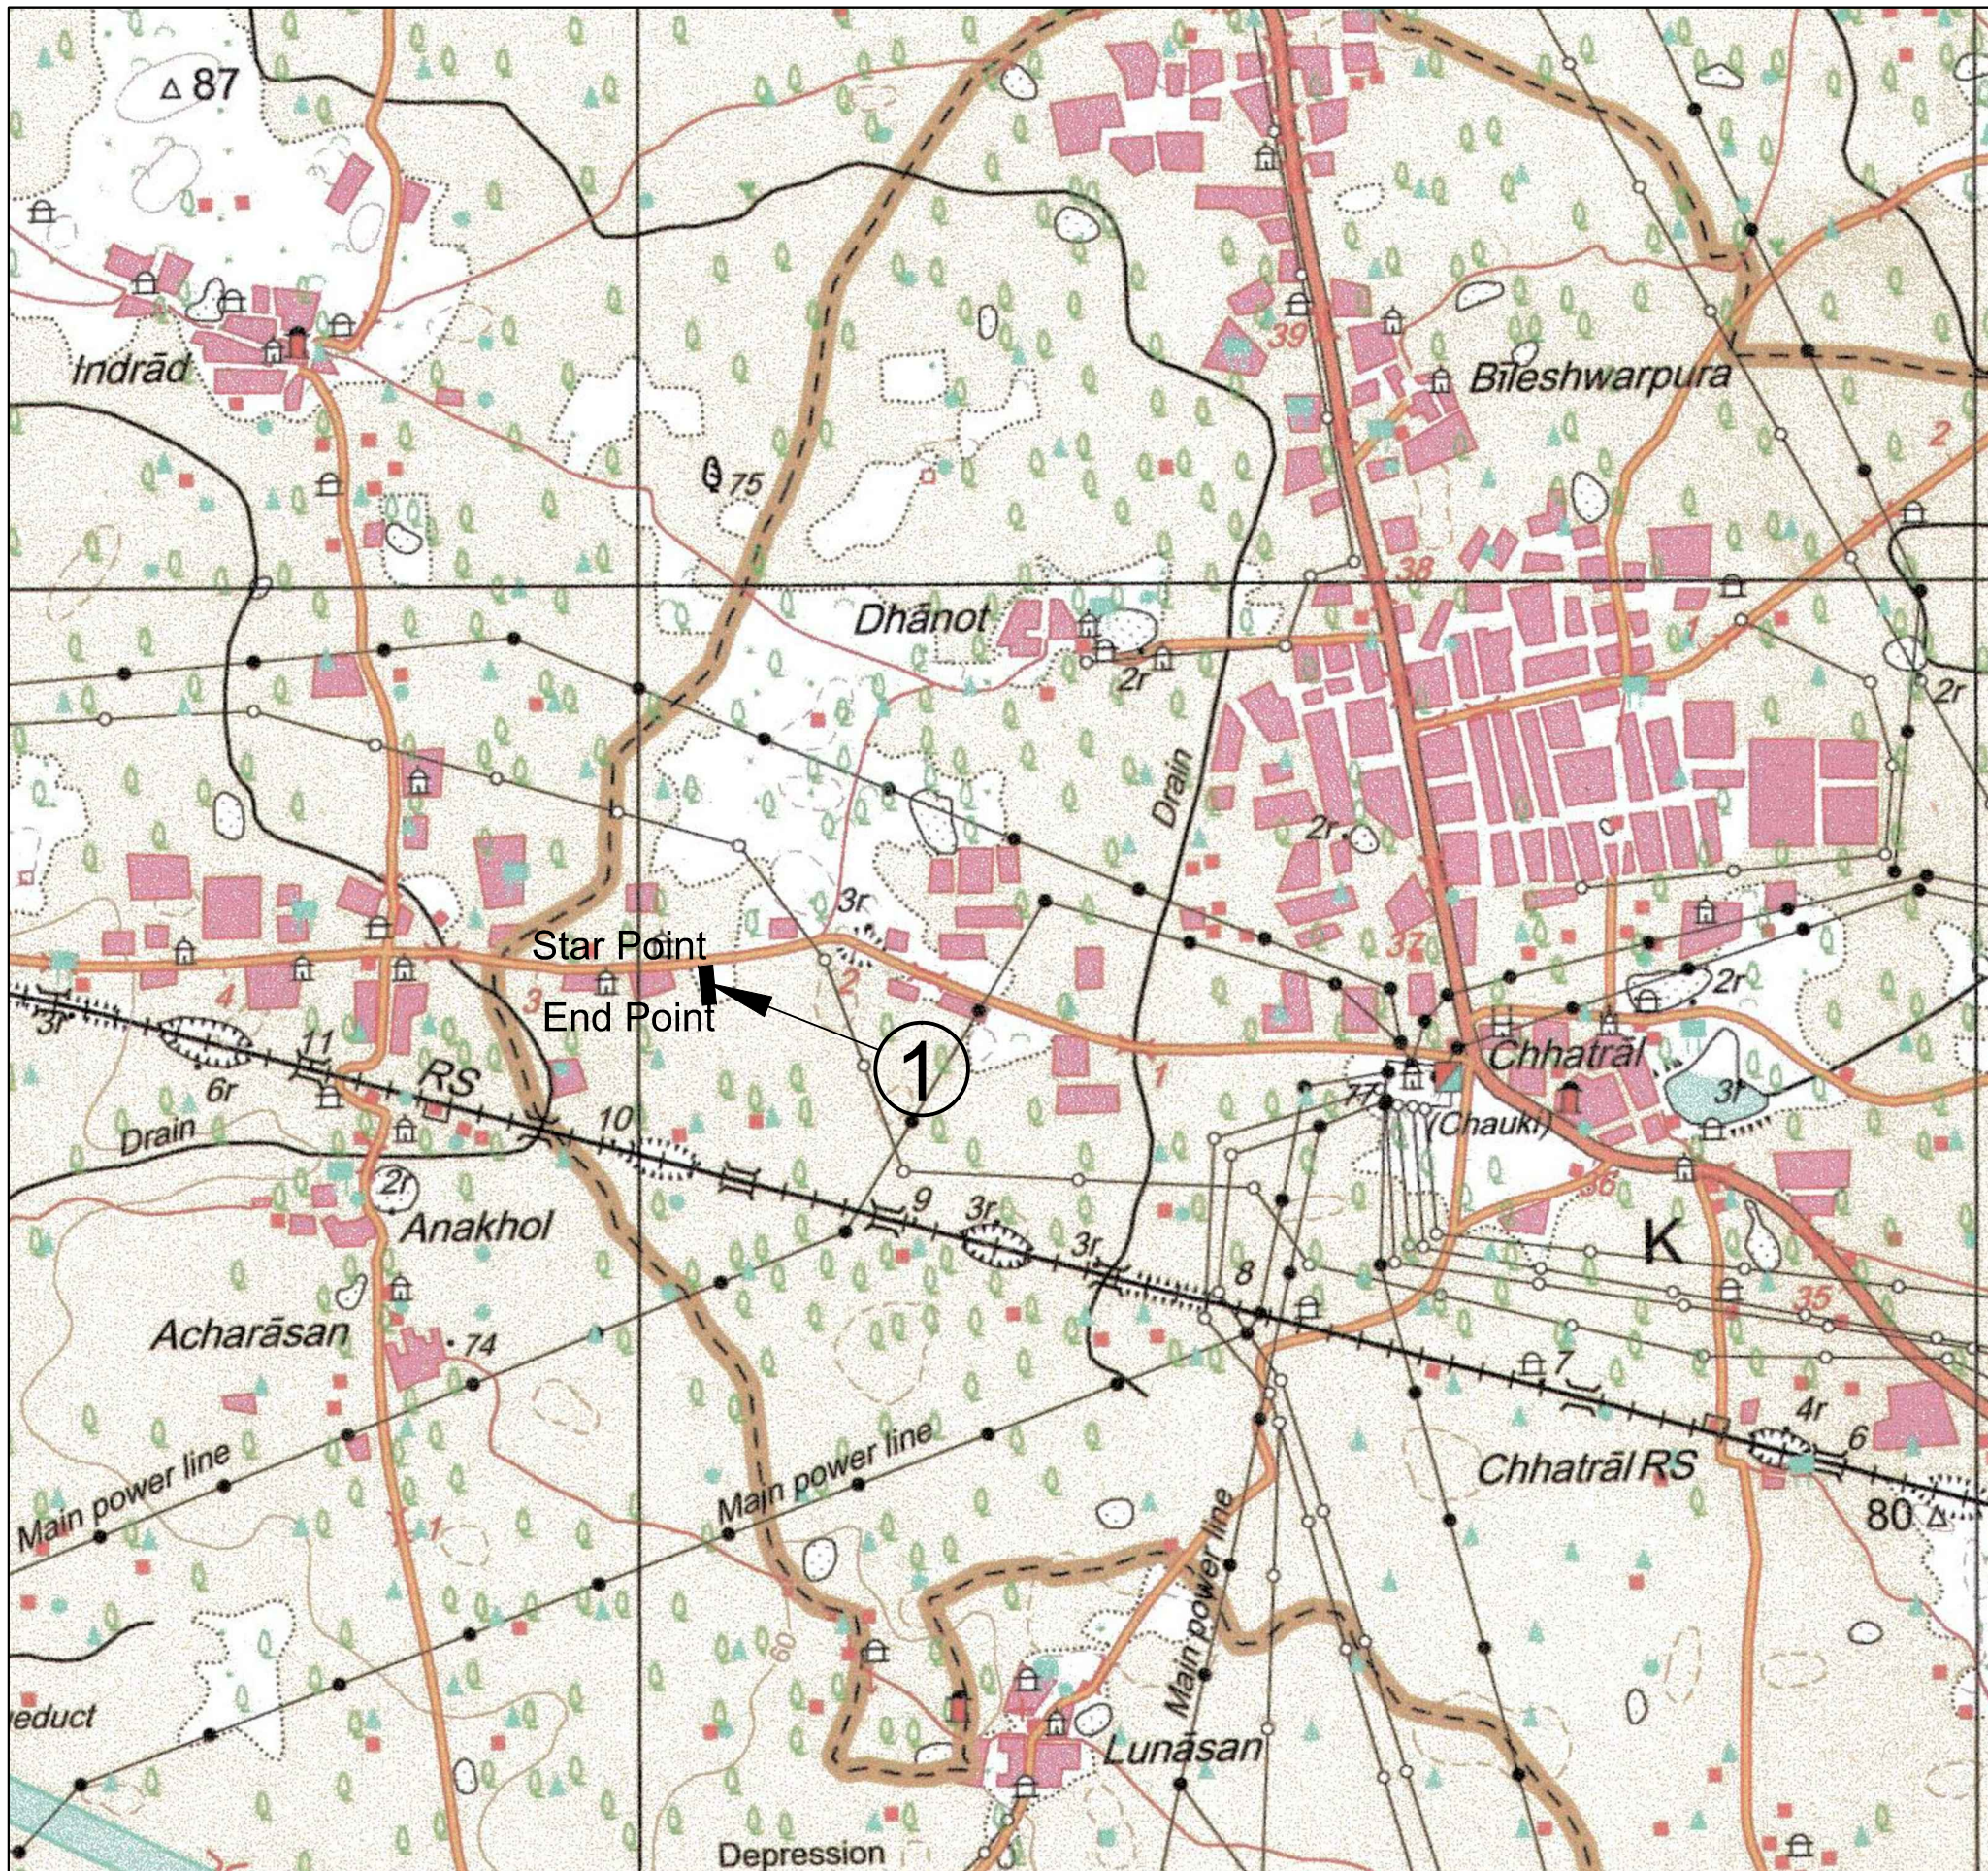


(1) Crossing of SH-133 Chhatral Kadi Road GRICL Road Protected Forest.
@ch 0 to @ch 5 Crossing Width 5m

Starting Point		Ending Point	
Latitude	23°16'50.03"	Latitude	23°16'49.85"
Longitude	72°25'2.43"	Longitude	72°25'2.43"

-: LEGEND :-

90/125 MM DIA SGL MDPE PIPELINE

PROJECT :
90/125 MM DIA MDPE GAS PIPELINE CONNECTIVITY OF
SOMANY PLASTRELLE. TALUKA-KALOL, DIST:MEHSANA

CLIENT :
 **SABARMATI GAS LTD.**
SECTOR-21, GANDHINAGAR

TITLE :
TOPO SHEET

DRAWN BY :VASANT	EXAMINED BY : D.H.JOSHI		REV.
SURVEY BY :SUDHIR			0
CHECKED BY :D.H.JOSHI	PROJ. CODE	DRG. NO.	
SCALE = 1 : 50	SGL/215.2.40	MM\SGL\KALOL\TOPO	
DATE : 23/10/2021			