


DIVERSION OF PROTECTED FOREST AREA FOR THE INTEGRATED WATER MANAGEMENT PLAN,WD - III (KHADOLI,TINODA & BINDRABIN PATELAD)



Total Pipeline Area Covered Under Network						
Name of Village	Node to Node	Pipe Dia. (mm.)	Length (mt.)	Dia. (mt.)	Width (mt.)	Area (HA)
Khadoli	RM	508	1192	0.508	1.108	0.132
Khadoli	1 to 2	710	290	0.71	1.31	0.038
Khadoli	2 to 3	710	745	0.71	1.31	0.098
Khadoli	3 to 4	610	1880	0.61	1.21	0.227
Khadoli, Tinoda	3 to 21	610	2310	0.61	1.21	0.280
Tinoda	21 to 22	110	250	0.11	0.71	0.018
Tinoda, Bindrabin	21 to 23	508	1430	0.508	1.108	0.158
Total Area, HA.						0.951

Lat.-Long. Location at each Node			
Name of Village	Node No.	Lat.	Long.
Khadoli	RM	20°10'21.00"N	73°1'35.95"E
Khadoli	1	20°9'55.29"N	73°1'50.12"E
Khadoli	2	20°9'50.79"N	73°1'43.20"E
Khadoli	3	20°9'29.76"N	73°1'55.89"E
Khadoli	4	20°9'18.32"N	73°1'2.15"E
Tinoda	21	20°9'1.87"N	73°3'4.11"E
Tinoda	22	20°9'5.42"N	73°3'11.70"E
Bindrabin	23	20°8'34.65"N	73°3'37.95"E

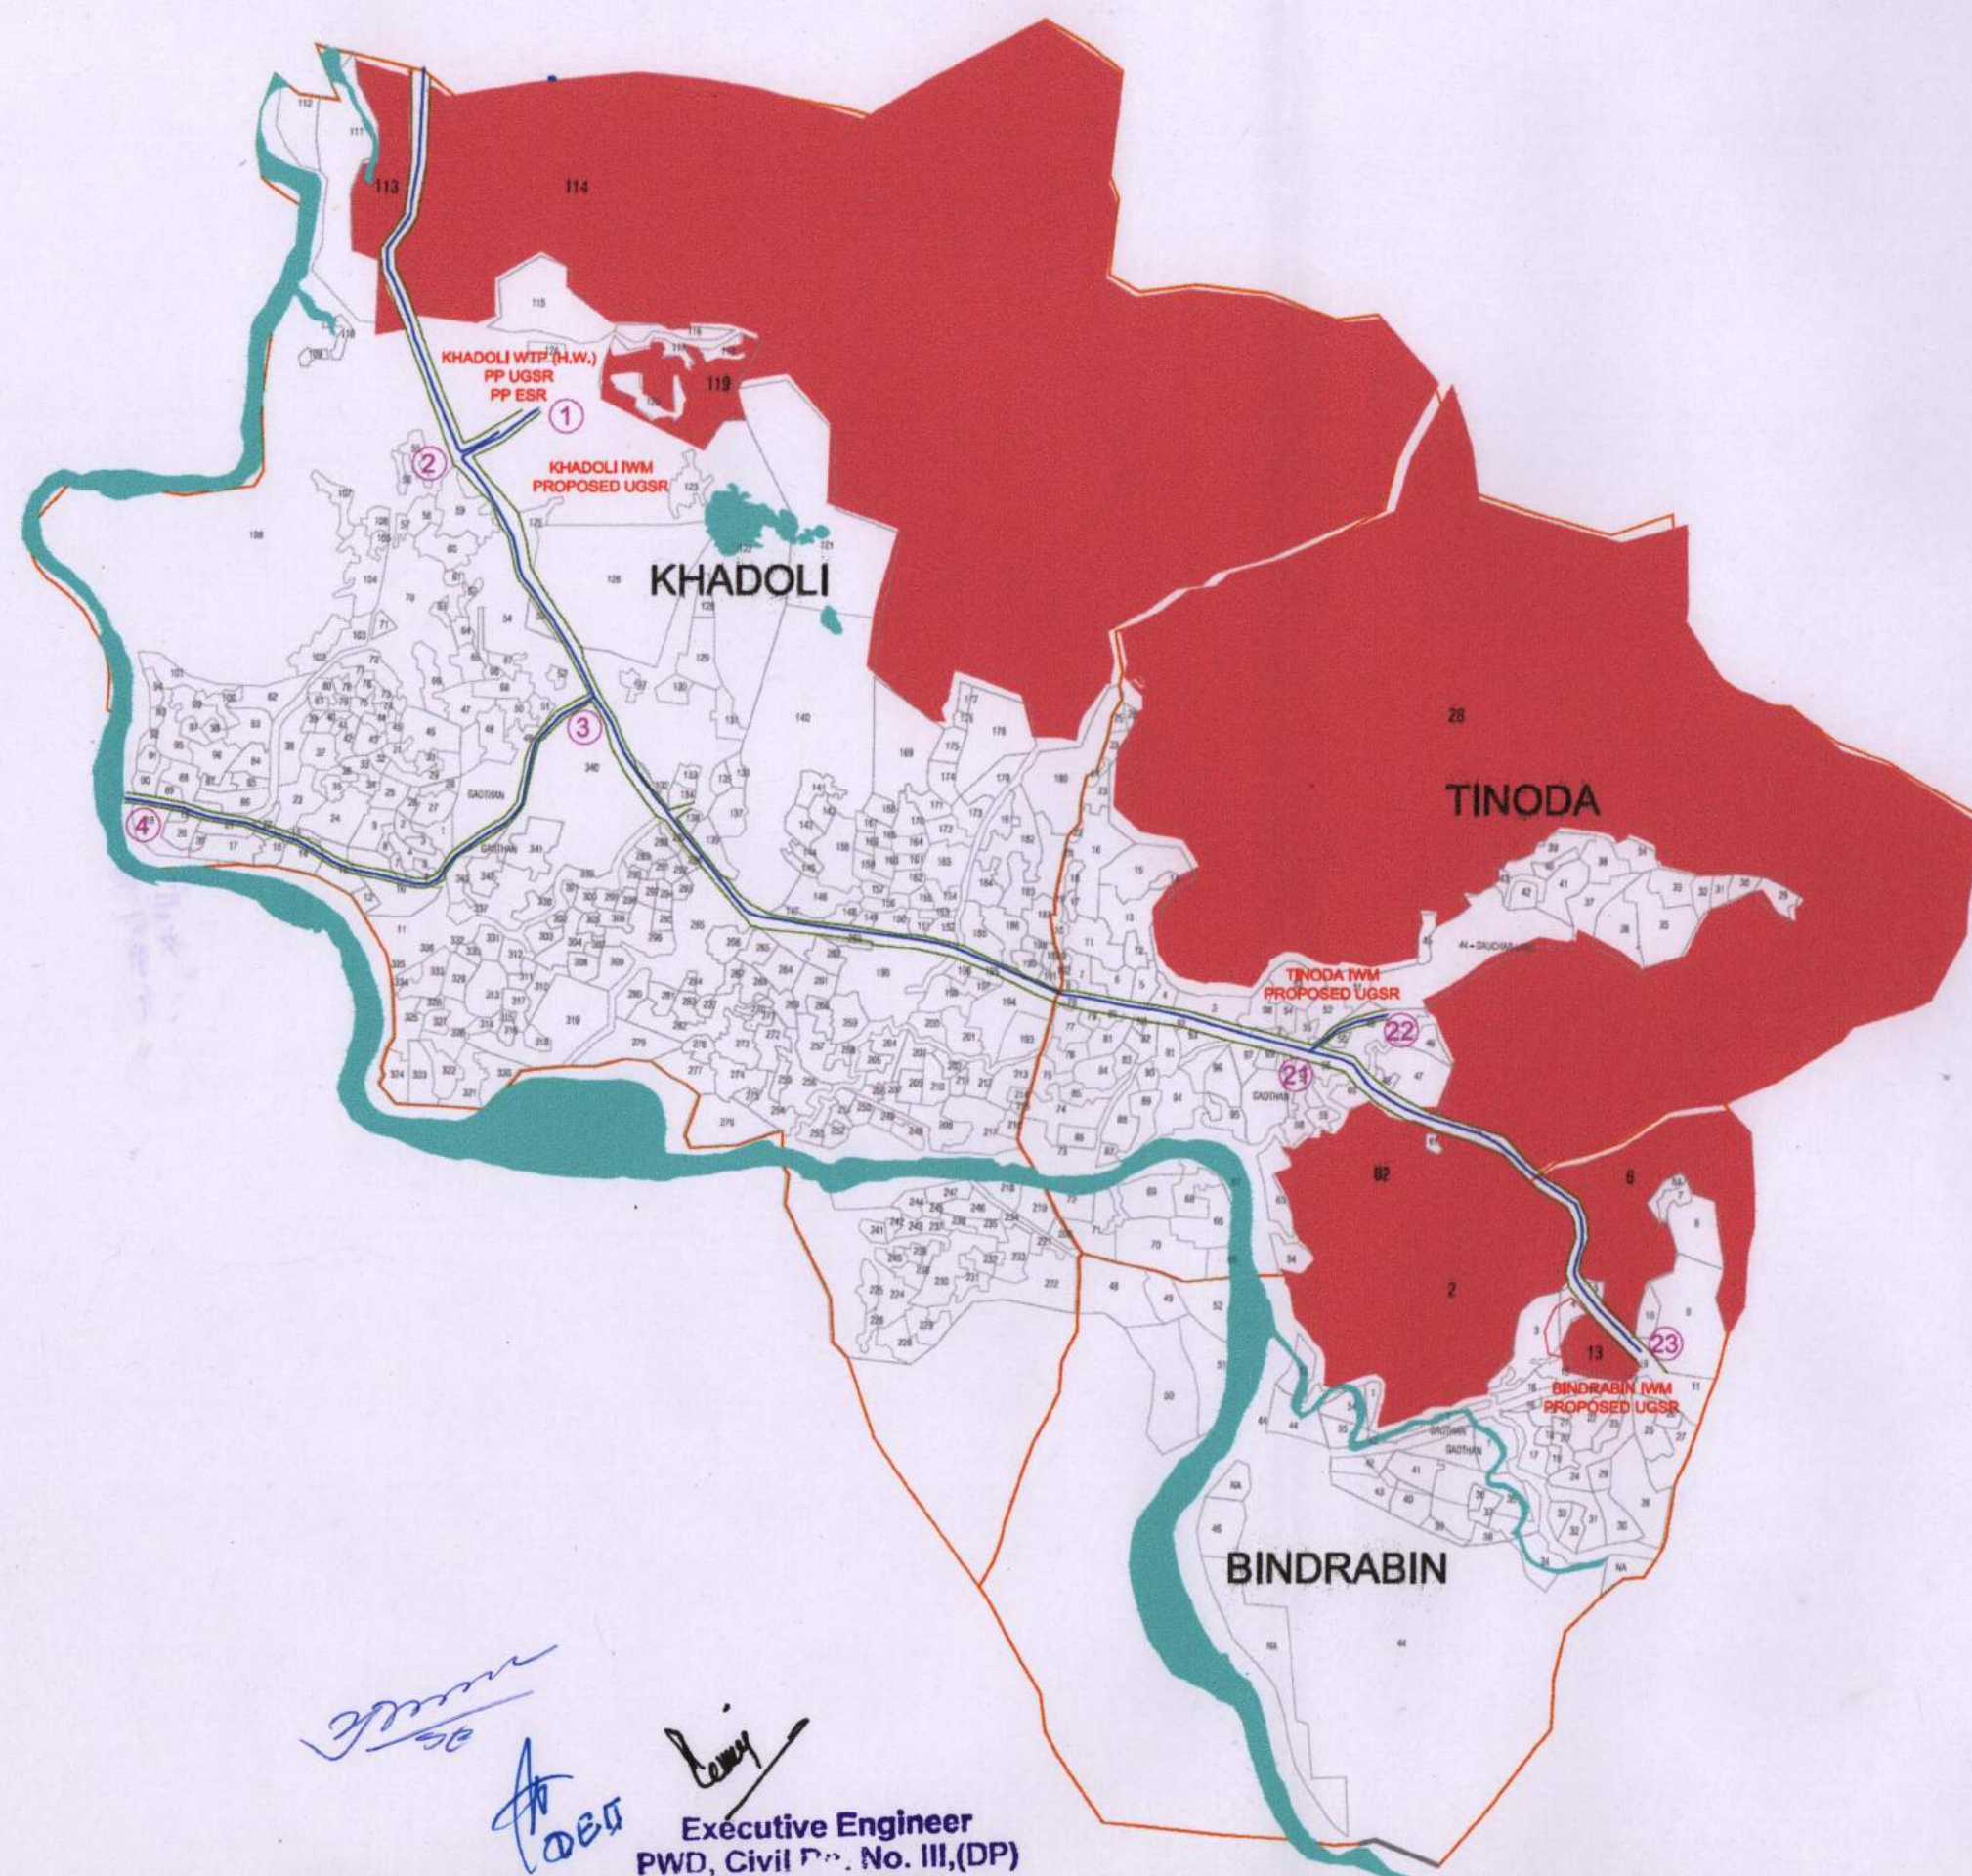

SR. NO.	LEGEND	DESCRIPTION
1	—	ROAD
2	—	PROPOSED PIPELINE
3	00	NODE NUMBER
4	ABC	PATELAD NAME
5	—	PATELAD BOUNDARY
6	00	SURVEY NUMBER & BOUNDARY
7	—	RIVER

[Signature]
[Signature]
[Signature]
Executive Engineer
PWD, Civil No. III, (DP)
DNH, SILVASSA