


SURVEY SHEET 1:50000 PROPOSED C/O AUGMENTATION OF VARIOUS WATER SUPPLY SCHEME IN GP TANDI, SAROA, THARJOON, MUSRANI, BASSI DEVDHAR, KHARSHI AND KOTLA IN GOAHAR BLOCK TEHSIL CHACHHOT DISTT MANDI (HP)

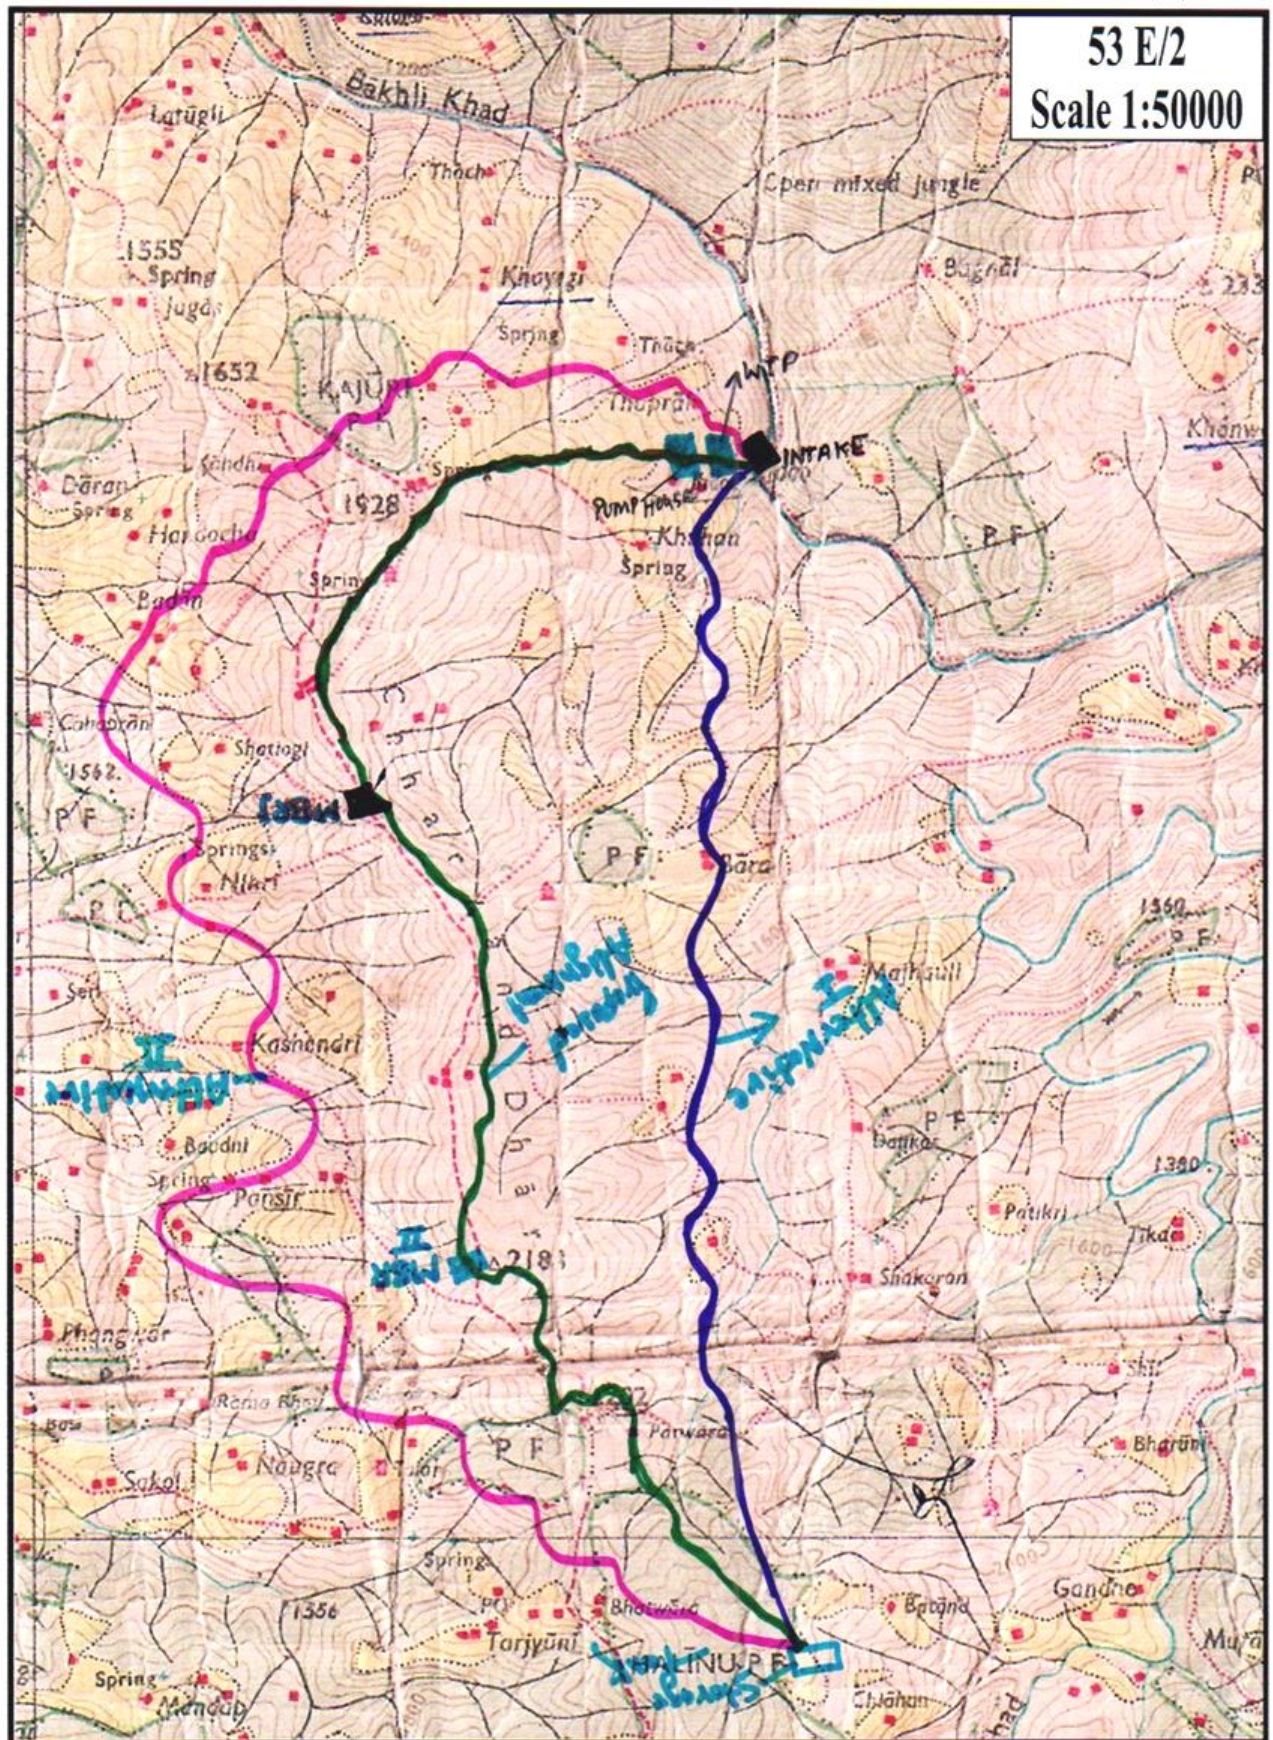

53 E/2
Scale 1:50000

Index	
Proposed Pipe Line	
Pump House	
Storage Tank	

[Signature]
Divisional Forest Officer,
Nachen Forest Division,
Goahar Distt. Mandi (H.P.)

[Signature]
Executive Engineer
IPH Division Thunag
Distt. Mandi (H.P.) - 175048
E-mail: eiphthunag@gmail.com