




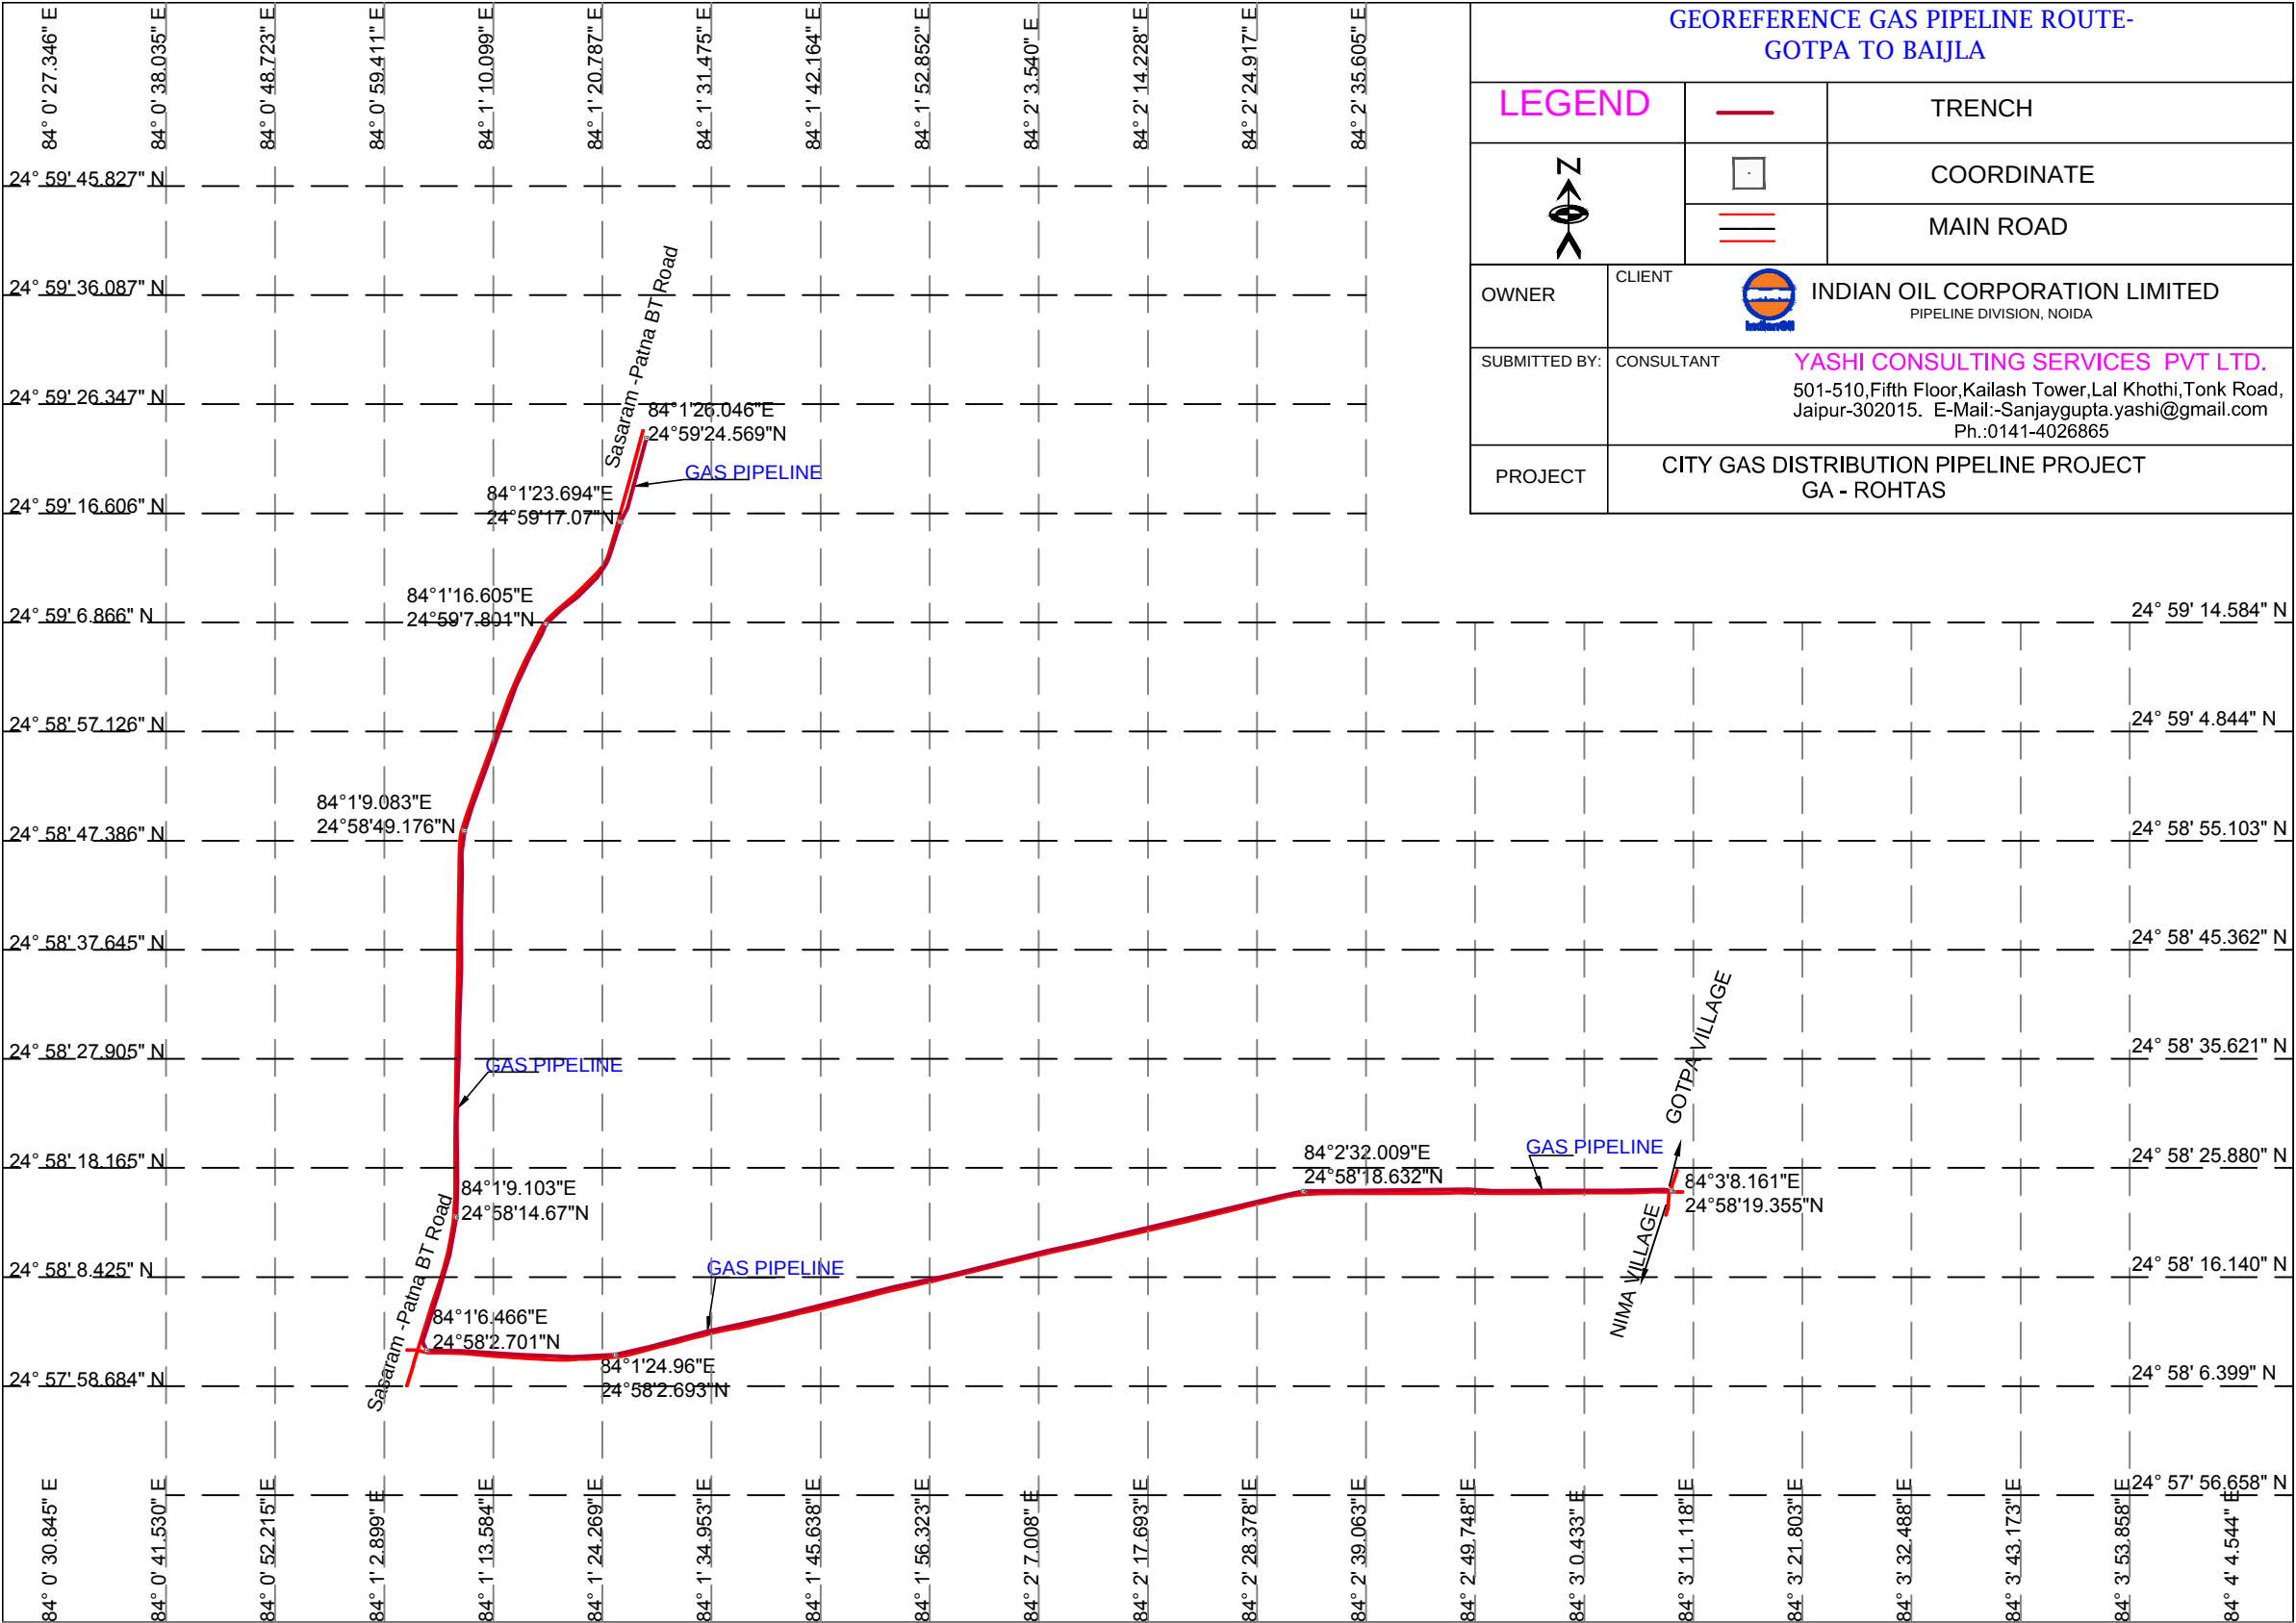


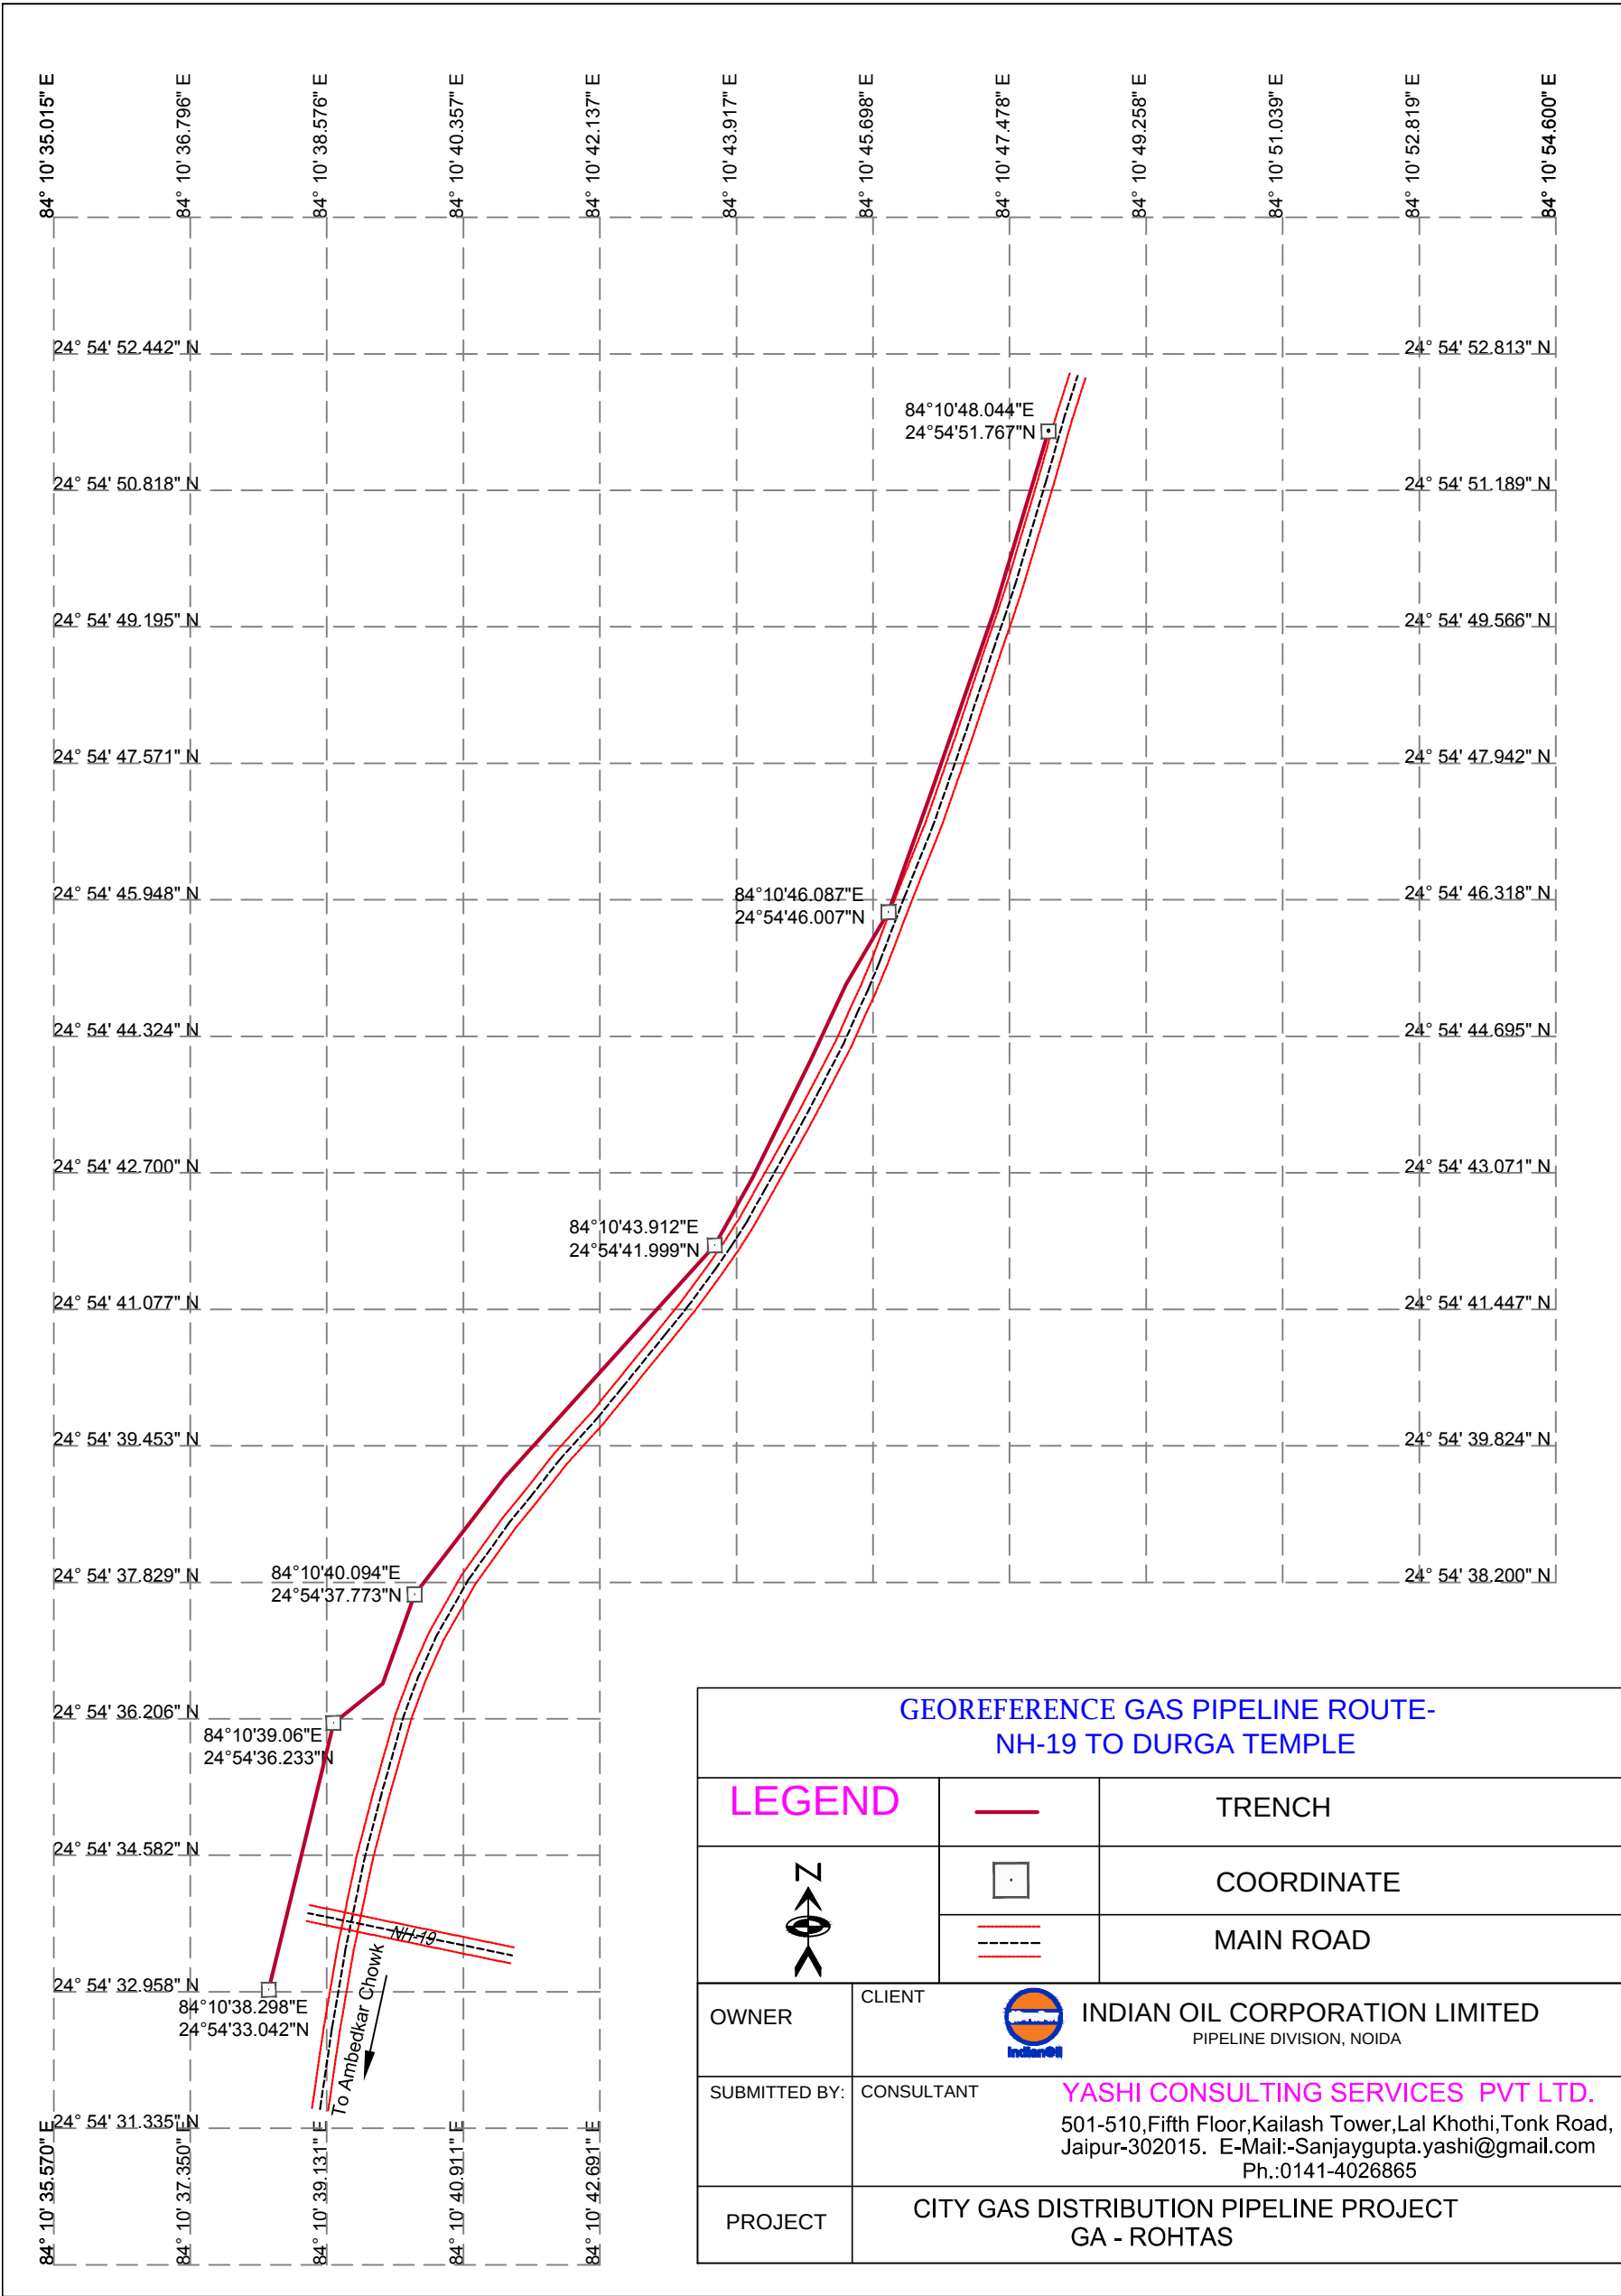

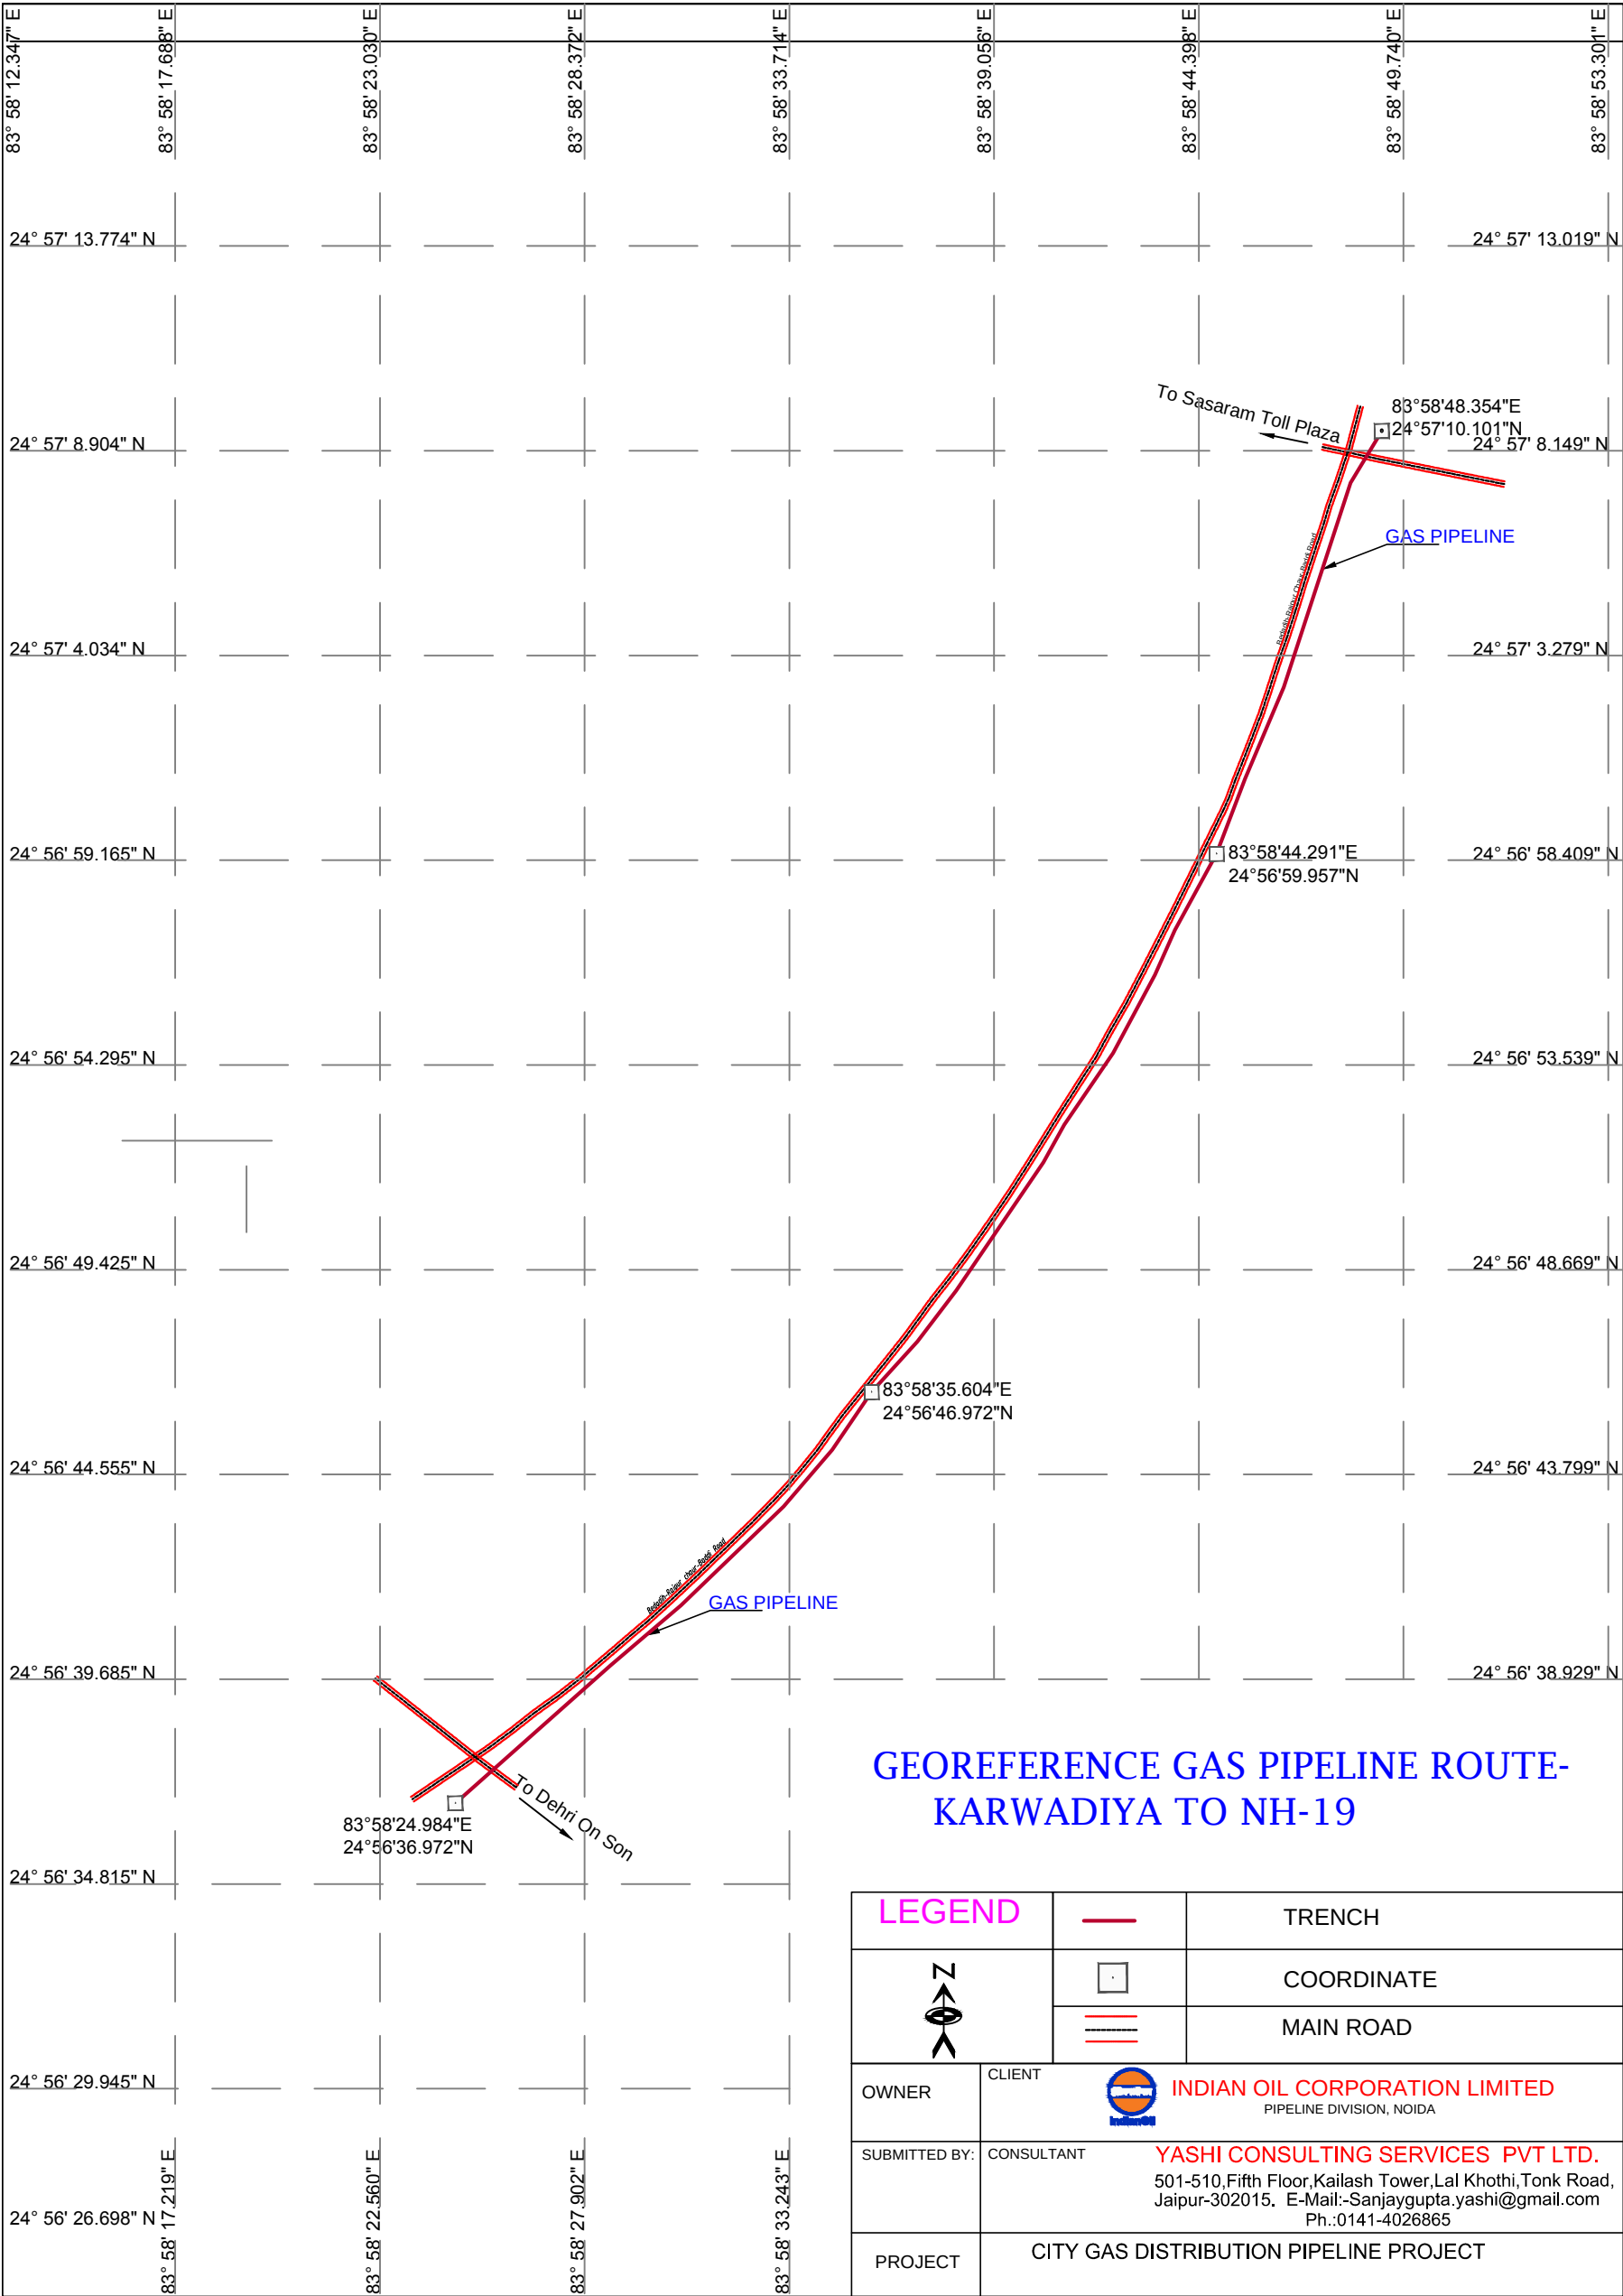

GEOREFERENCE GAS PIPELINE ROUTE-
KARWADIYA TO NH-19

LEGEND			TRENCH
		COORDINATE	
		MAIN ROAD	
OWNER	CLIENT	 INDIAN OIL CORPORATION LIMITED PIPELINE DIVISION, NOIDA	
SUBMITTED BY:	CONSULTANT	YASHI CONSULTING SERVICES PVT LTD. 501-510, Fifth Floor, Kailash Tower, Lal Khothi, Tonk Road, Jaipur-302015. E-Mail:-Sanjaygupta.yashi@gmail.com Ph.:0141-4026865	
PROJECT	CITY GAS DISTRIBUTION PIPELINE PROJECT		

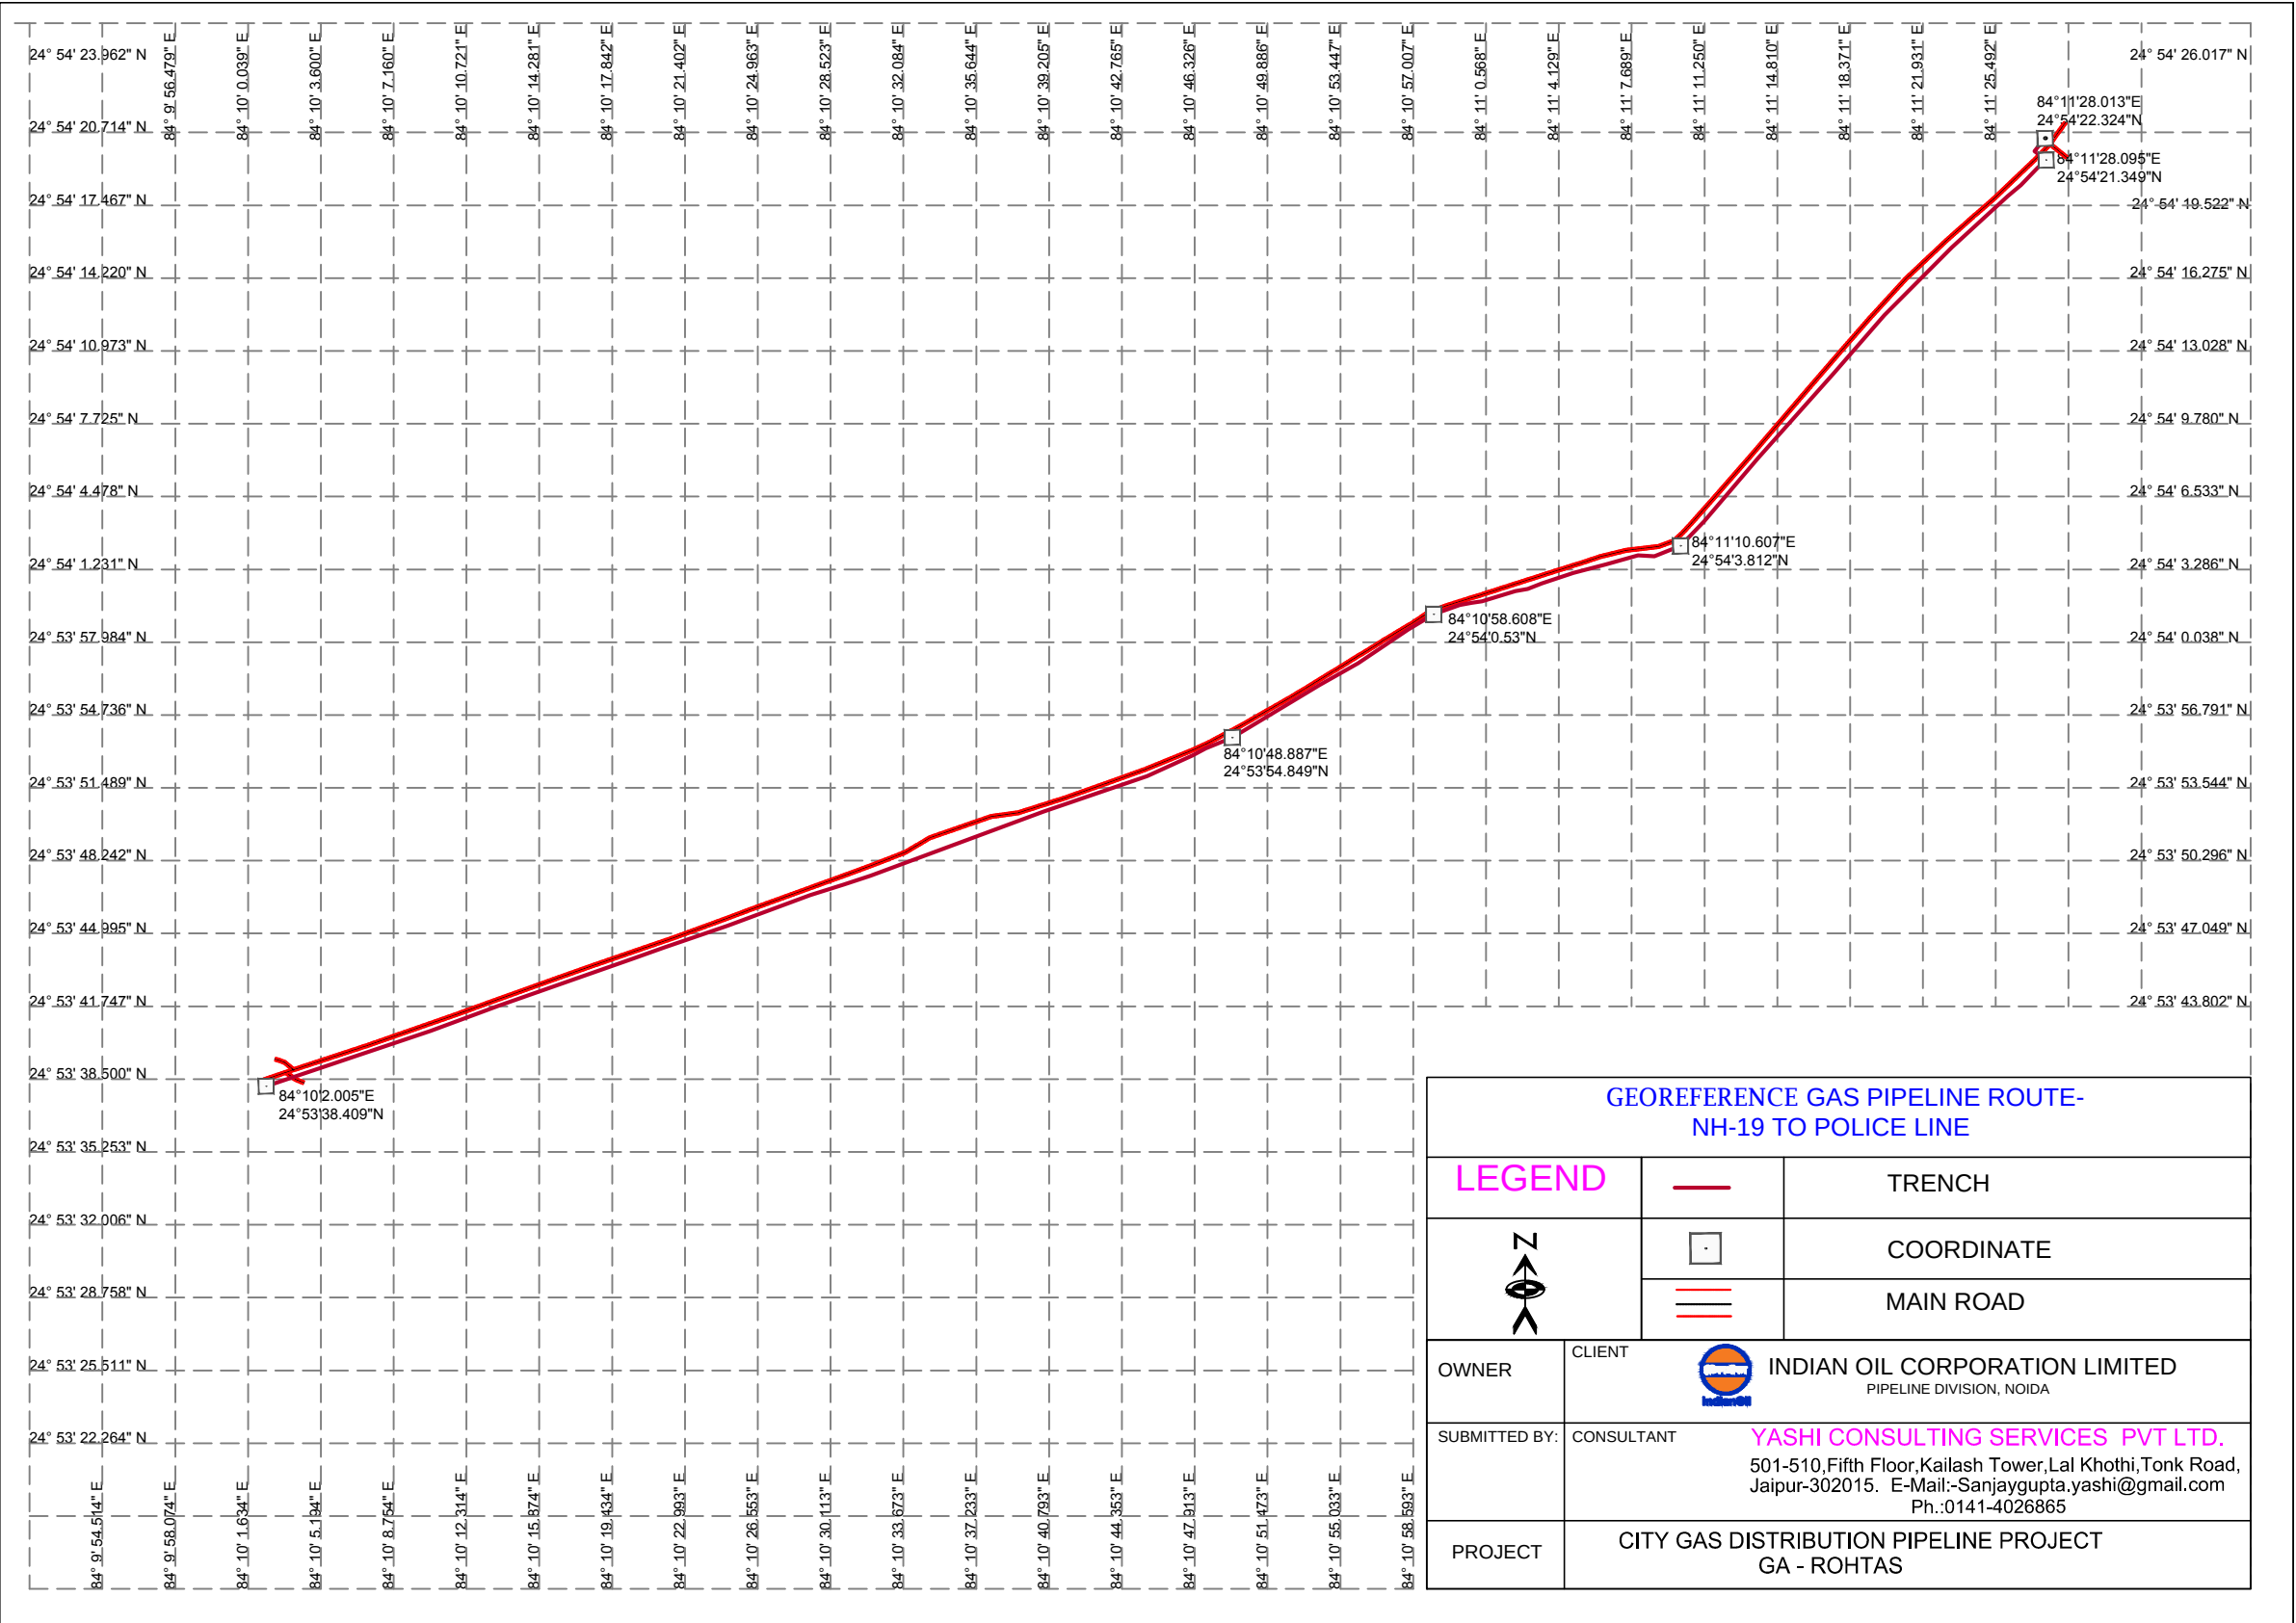

GEOREFERENCE GAS PIPELINE ROUTE- NH-19 TO POLICE LINE		
LEGEND		TRENCH
		COORDINATE
		MAIN ROAD
OWNER	CLIENT INDIAN OIL CORPORATION LIMITED PIPELINE DIVISION, NOIDA	
SUBMITTED BY:	CONSULTANT YASHI CONSULTING SERVICES PVT LTD. 501-510,Fifth Floor,Kailash Tower,Lal Khoti,Tonk Road, Jaipur-302015. E-Mail:-Sanjaygupta.yashi@gmail.com Ph.:0141-4026865	
PROJECT	CITY GAS DISTRIBUTION PIPELINE PROJECT GA - ROHTAS	