


GOHA-KHELANI TOPO SHEET
(PACKAGE-IA, Ch:-12+850 to 20+300)



LEGENDS

Forest land
Non Forest Land
Proposed Alignment
PROW

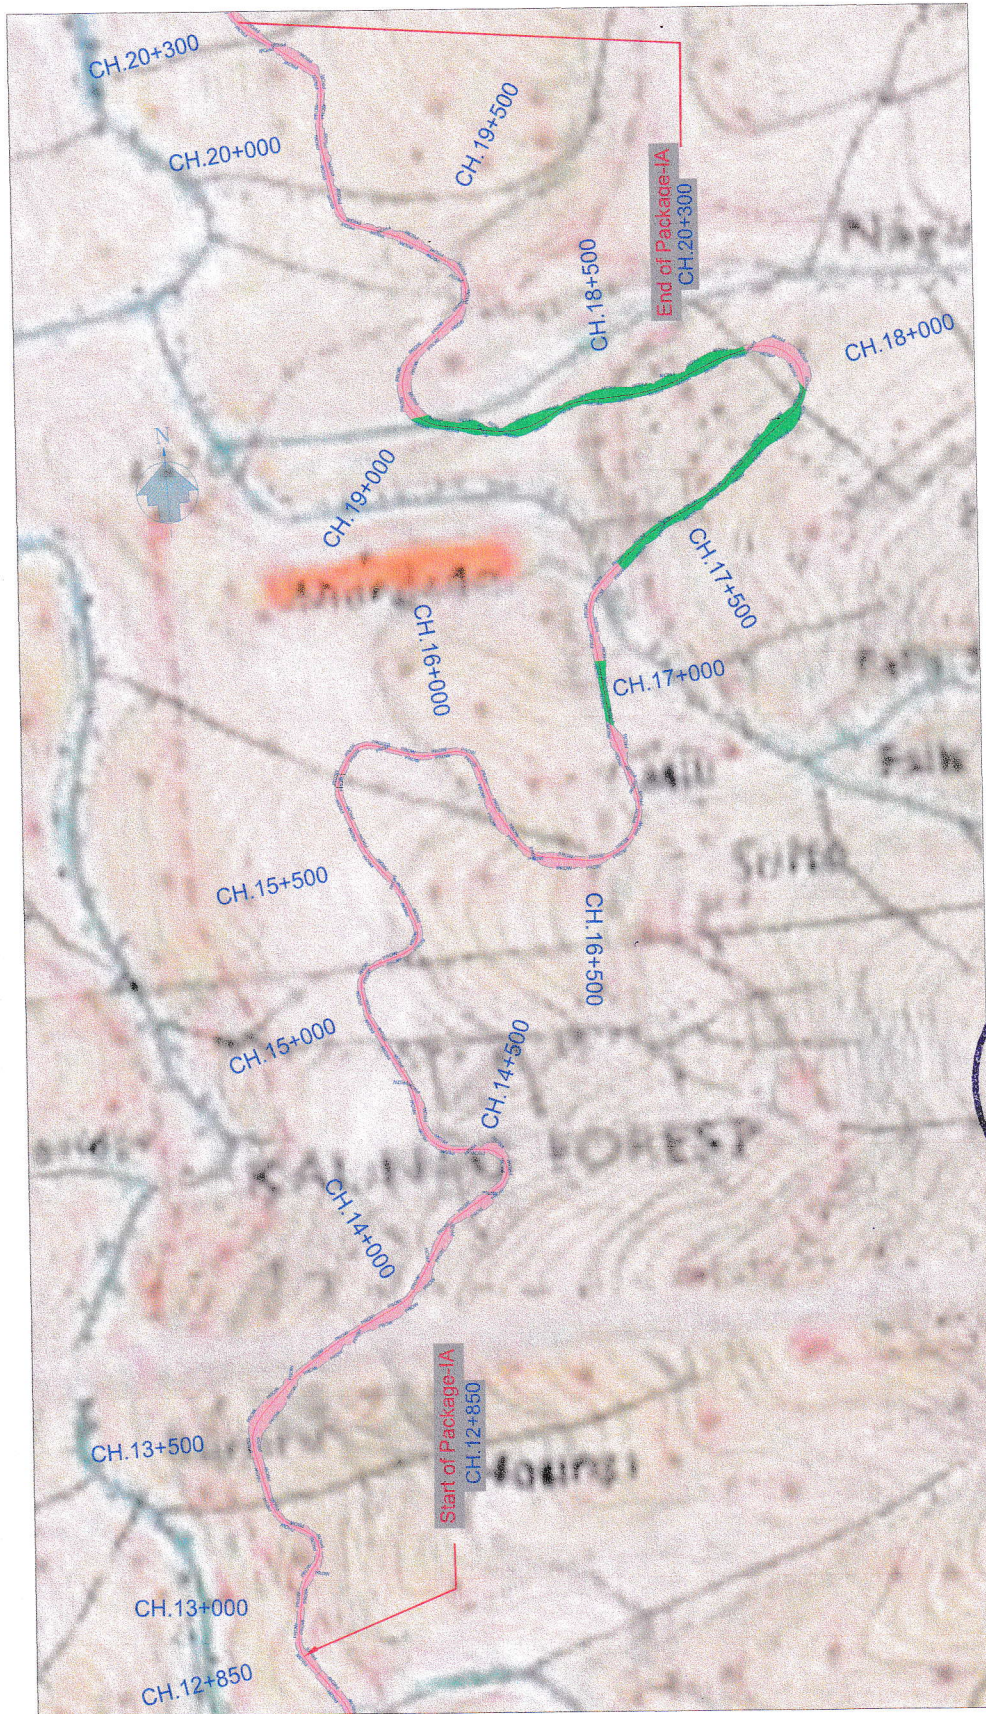

ISSUE NO.	DATE	AMENDMENT / ISSUE DESCRIPTION	APPROVAL	CLIENT	CONSULTANT	PROJECT	Scale	Drawn	Checked	Project No.	Sheet No.
RD	FEB-2020			NATIONAL HIGHWAY & INFRASTRUCTURE DEVELOPMENT CORPORATION LTD. (MINISTRY OF ROAD TRANSPORT & HIGHWAYS) GOVERNMENT OF INDIA	CONSULTANT: M.P. ARTANA, KUMAR, SINGH & SONS 28023 MADRID SPAIN RUDIC CONSULTANTS PVT. LTD. (I/O) 1, JAI BHAGT SAREE FIRST FLOOR, YAKA NEW DELHI - 110001 (INDIA)	GOHA-KHELANI TOPO SHEET (PACKAGE-IA, Ch:-12+850 to 20+300)	Scale: 1:12000 0 500 1000 1500m				

Consultancy Services for Preparation of Detailed Project Report and providing Pre-Construction services in respect of the following stretches on NH-246 (old NH-18) in the State of Jammu & Kashmir - Gohale Road section. (i) Valley Tunnel of approx length 10.00 Km under Shrinagar Pass and its approach roads on Gohale section. (ii) Valley Tunnel of approx length 10.00 Km under Shrinagar Pass and its approach roads on Gohale section.