


Geo-reference Map of Proposed CA Land Along LHS of Rampur-Kemri Road at KM 13.050 to KM 13.200 Against Proposed Forest Land For Approach Road For M/S IOCL Bareilly by Proposed a Kisan Seva Kendra (Retail Outlet) Along Rampur-Kemri (Other District Road-20) Road KM 4 Chainage 3.808 (LHS) Site Situated at Village- Bhamrawa, Gata No. 31, Tehsil- Sadar, Distt Rampur, U.P.

0 25 50 100 M

Scale - 1:1,500

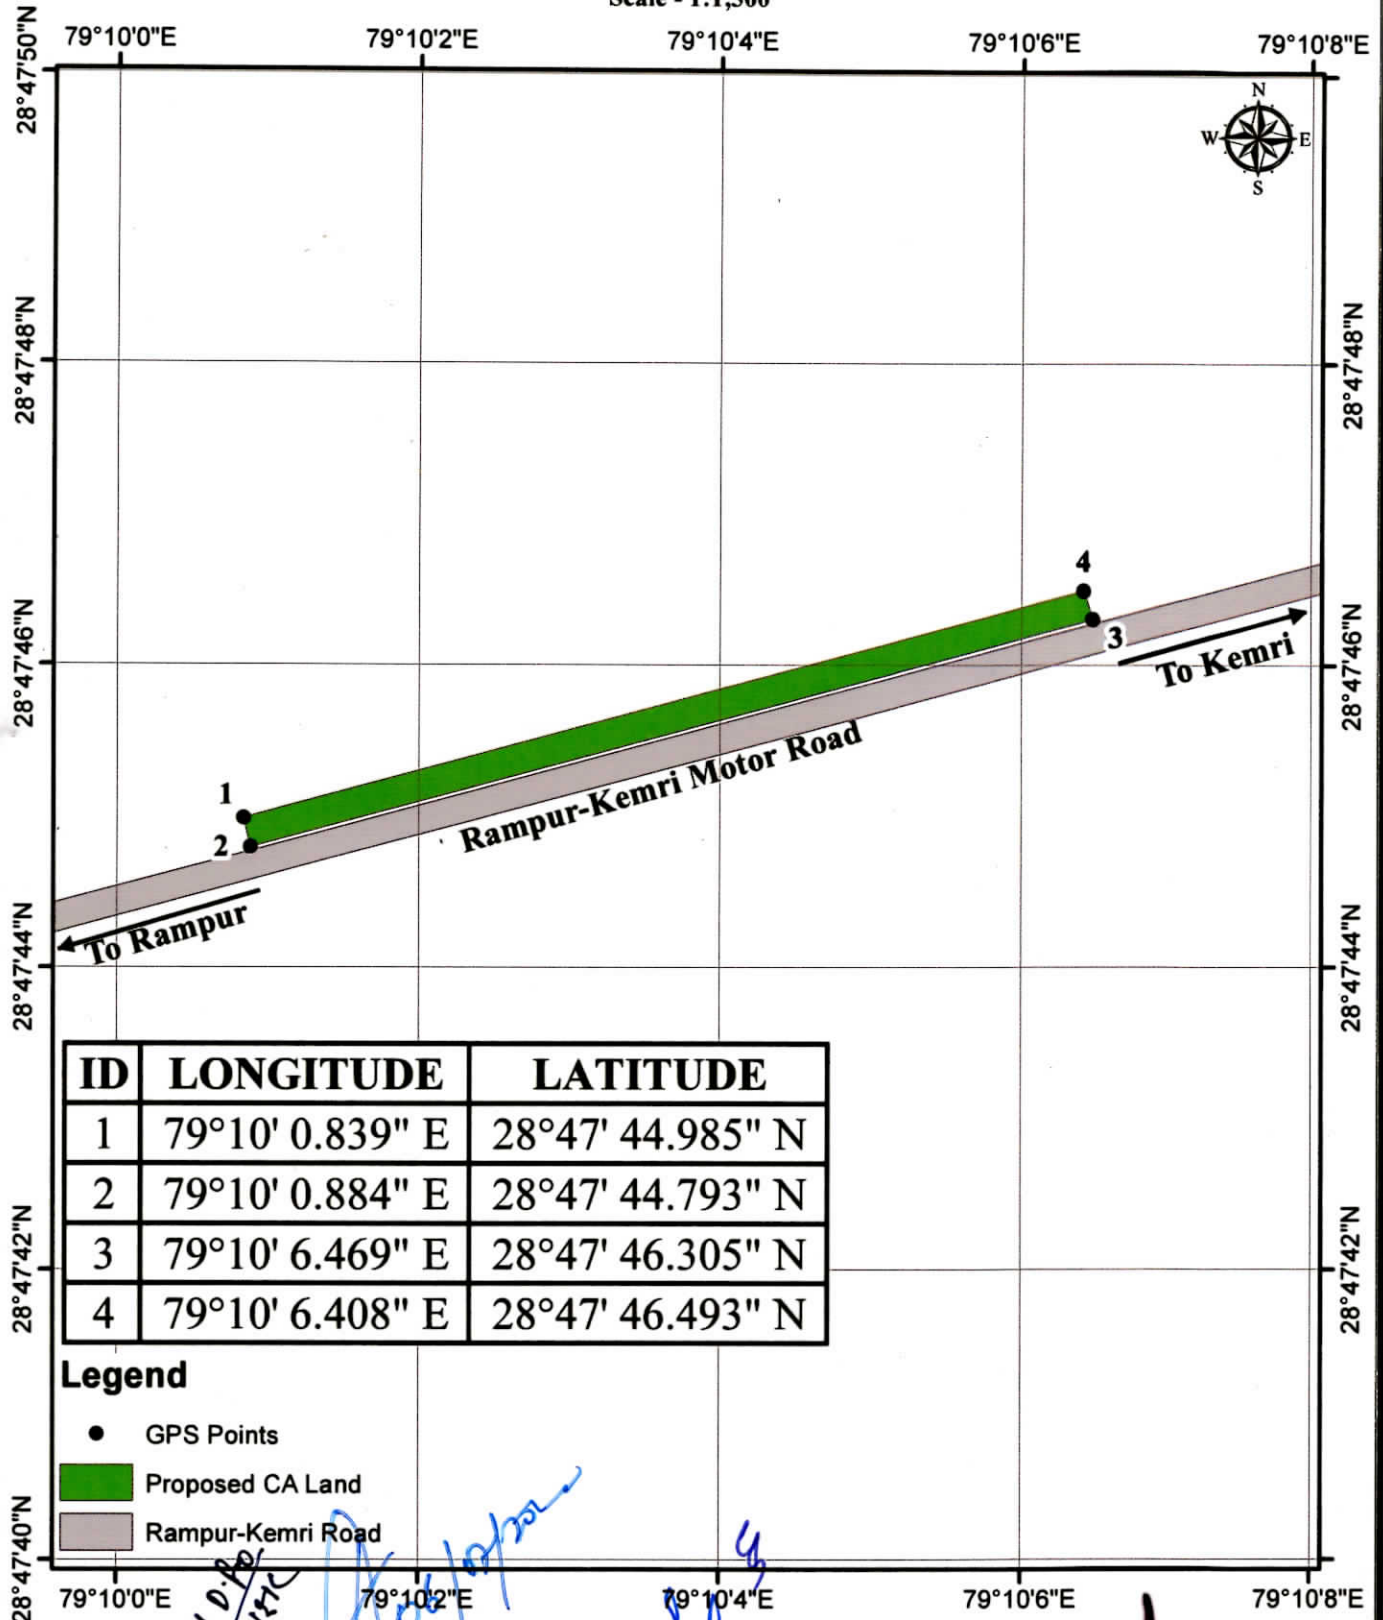

नमोलीन D.P.O.
गता नमोलीन
(सो. 3.808)
प्रस्तावित निवेशक
सामाजिक वाणिज्य प्रभाग
रामपुर

राजीव कुमार
कृषि विभाग
प्रशासकीय निदेशक
सामाजिक वाणिज्य प्रभाग
रामपुर

कमल विभाष
वरिष्ठ प्रबंधक (रिटेल सेल्स)
इंडियन ऑयल कॉर्पोरेशन लिमिटेड (एन.ओ.सी.)
बरेली मंडल कार्यालय
35-ए सिविल लाईन्स, कमला नेहरू मार्ग,
बरेली-243001 (उ.प्र.)