



LAYOUT PLAN OF PROPOSED ALTERNATE ROUTE OF JHALRAPATAN RAILWAY STATION

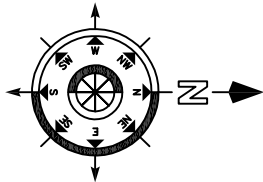

INDEX				
PERTICULAR	TOTAL LENGTH (MTR.)	FOREST LENGTH (MTR.)	FOREST WIDTH (MTR.)	FOREST AREA SQM
PROPOSED ROAD NO.1	730	300	30	900
PROPOSED ROAD NO.2	835	370	30	11100
PROPOSED ROAD NO.3	1040	560	30	16800

INDEX	
PERTICULAR	SYMBOL
PROPOSED ROAD NO.1	
PROPOSED ROAD NO.2	
PROPOSED ROAD NO.3	
RAILWAY LINE AREA	
KHASARA MAP(BHAKSHIPURA)	
KHASARA NO.	30
ROAD UNDER FOREST	
ROAD CH.	
ROAD PILLAR	

30.0 M. WIDE PROPOSED ROAD

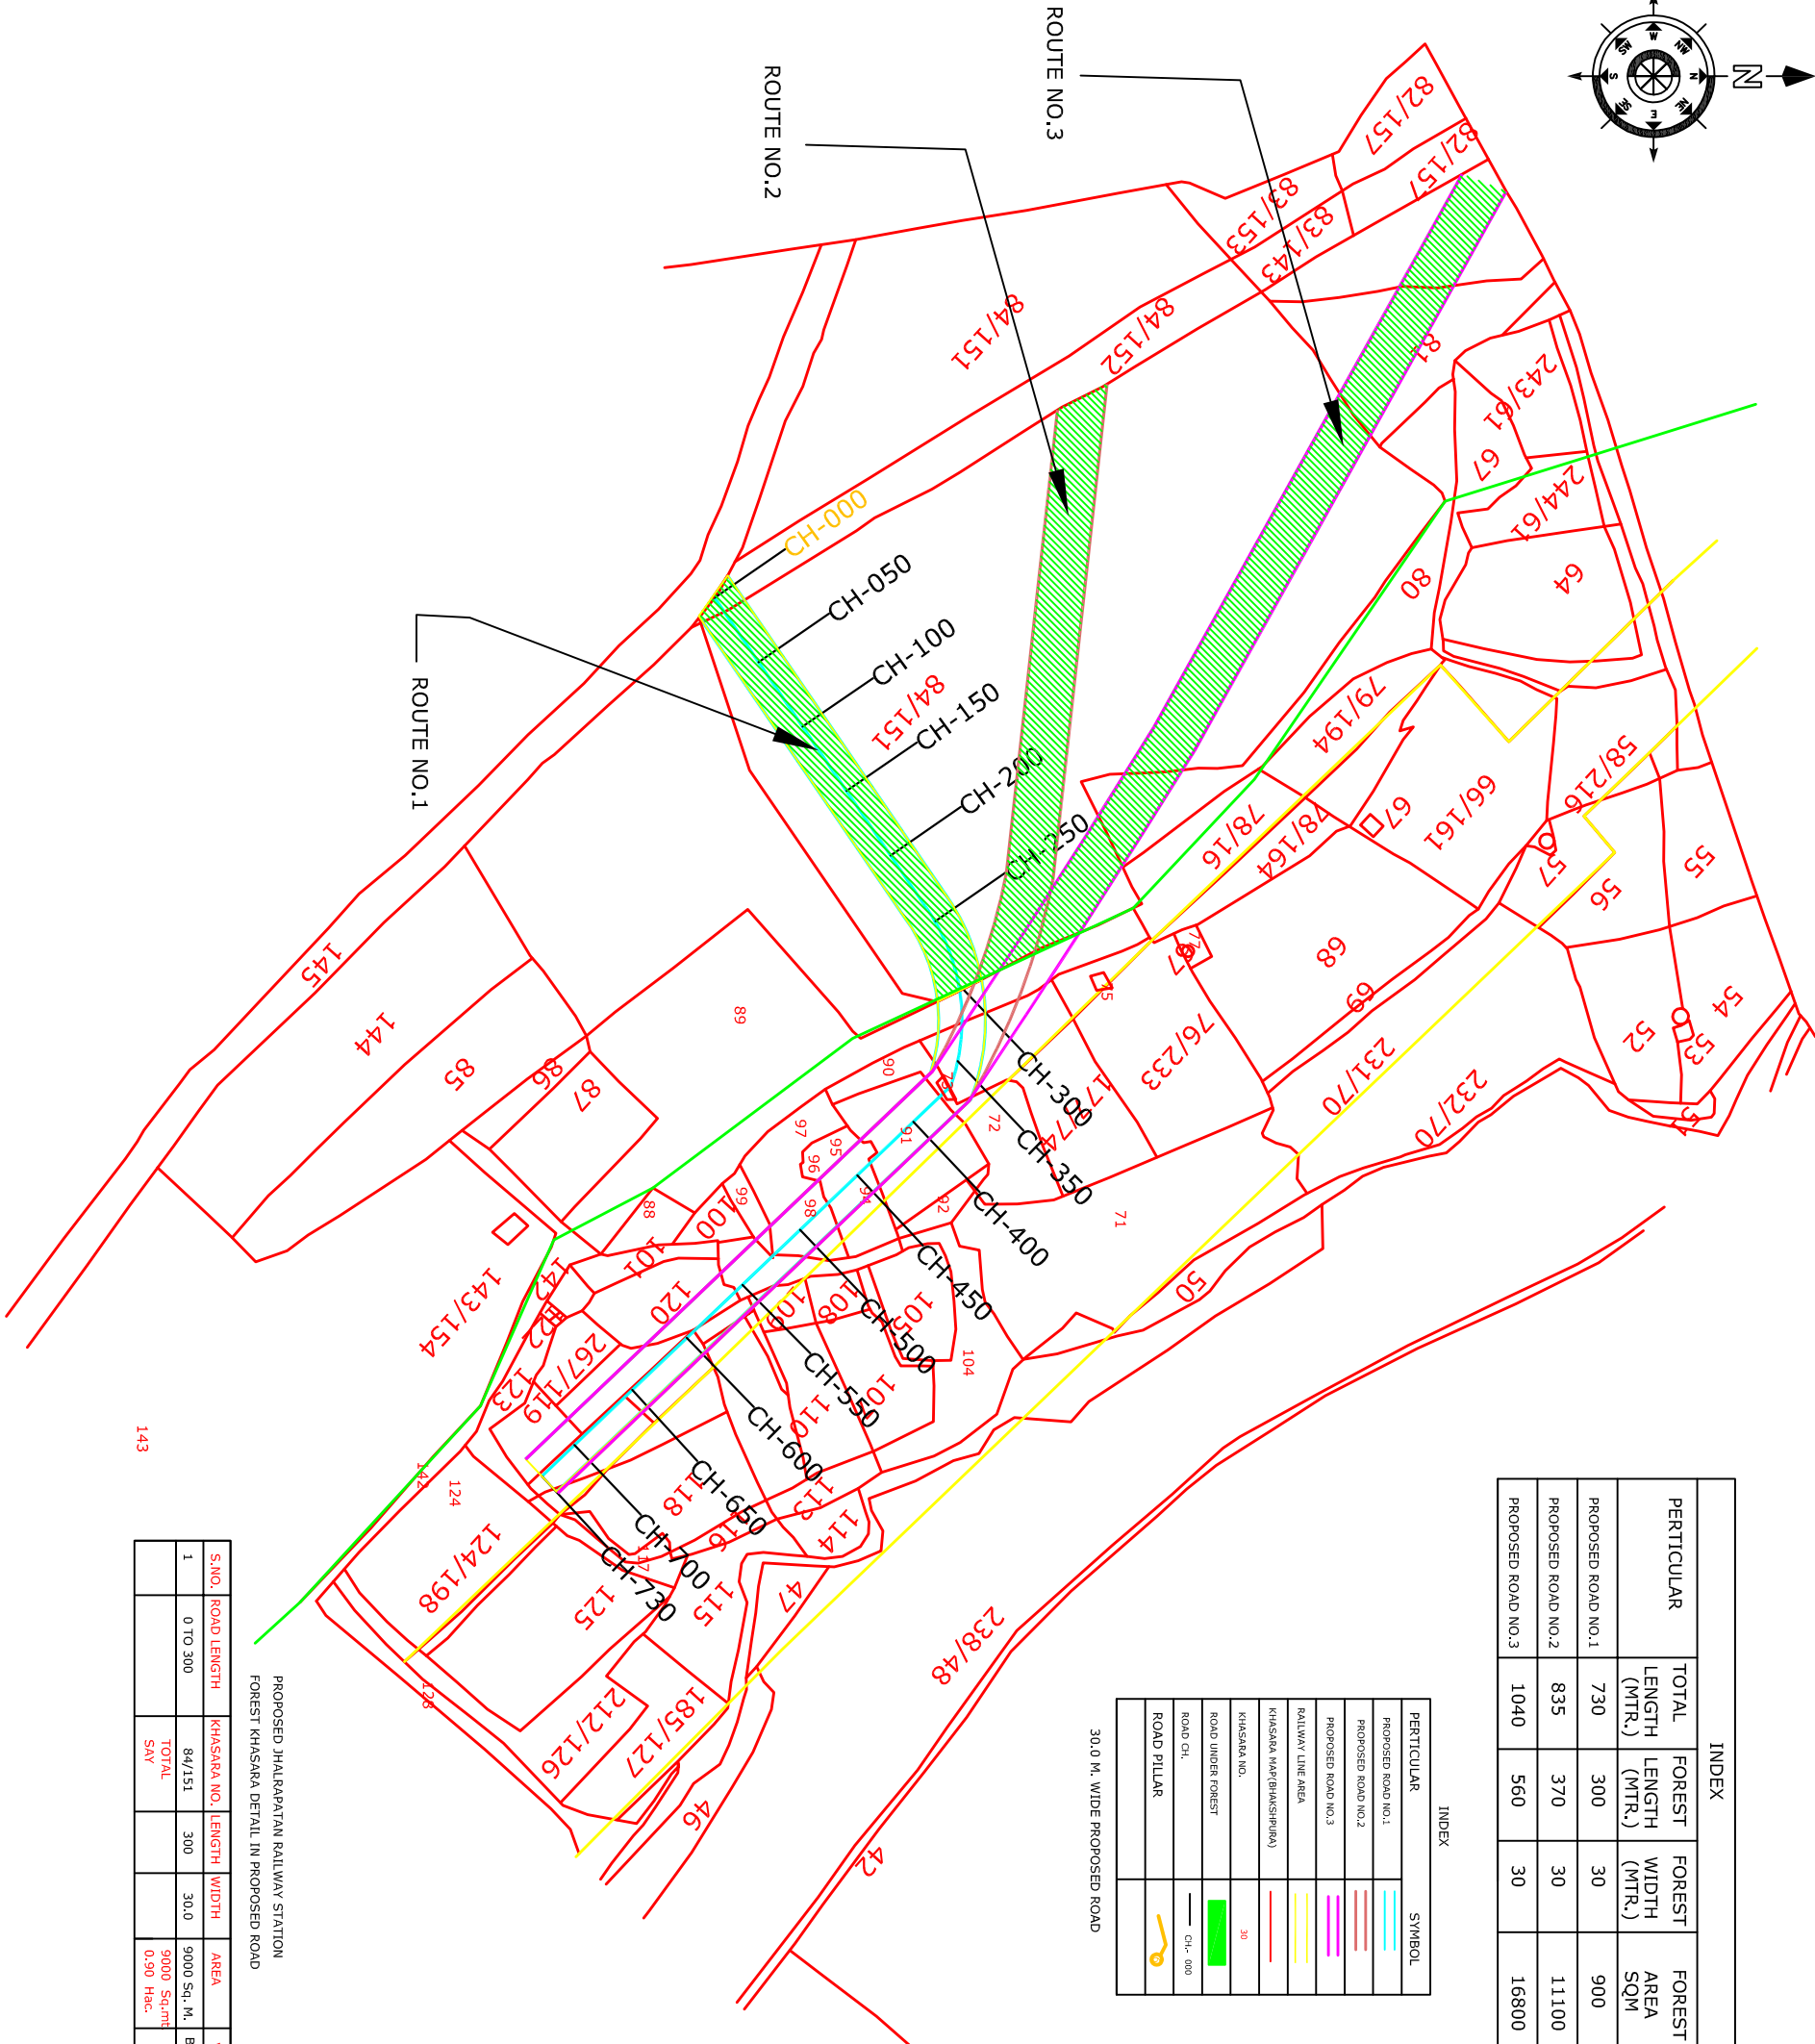

S.NO.	ROAD LENGTH	KHASARA NO.	LENGTH	WIDTH	AREA	VILLAGE
1	0 TO 300	84/151	300	30.0	9000 Sq. M.	BAKSHIPURA
		TOTAL			9000 Sq.mtr	
		SAY			0.90 Hec.	

PROPOSED JHALRAPATAN RAILWAY STATION
FOREST KHASARA DETAIL IN PROPOSED ROAD

EXECUTIVE ENGINEER
PWD DIV. JHALAWAR