


MAP SHOWING THE ALTERNATE ALIGNMENT ROUTE FOR PROPOSED WATER SUPPLY PIPELINE AT LUMDING RESERVE FOREST
UNDER NAGAON SOUTH DIVISION, HOJAI

SCALE: 1:30,000

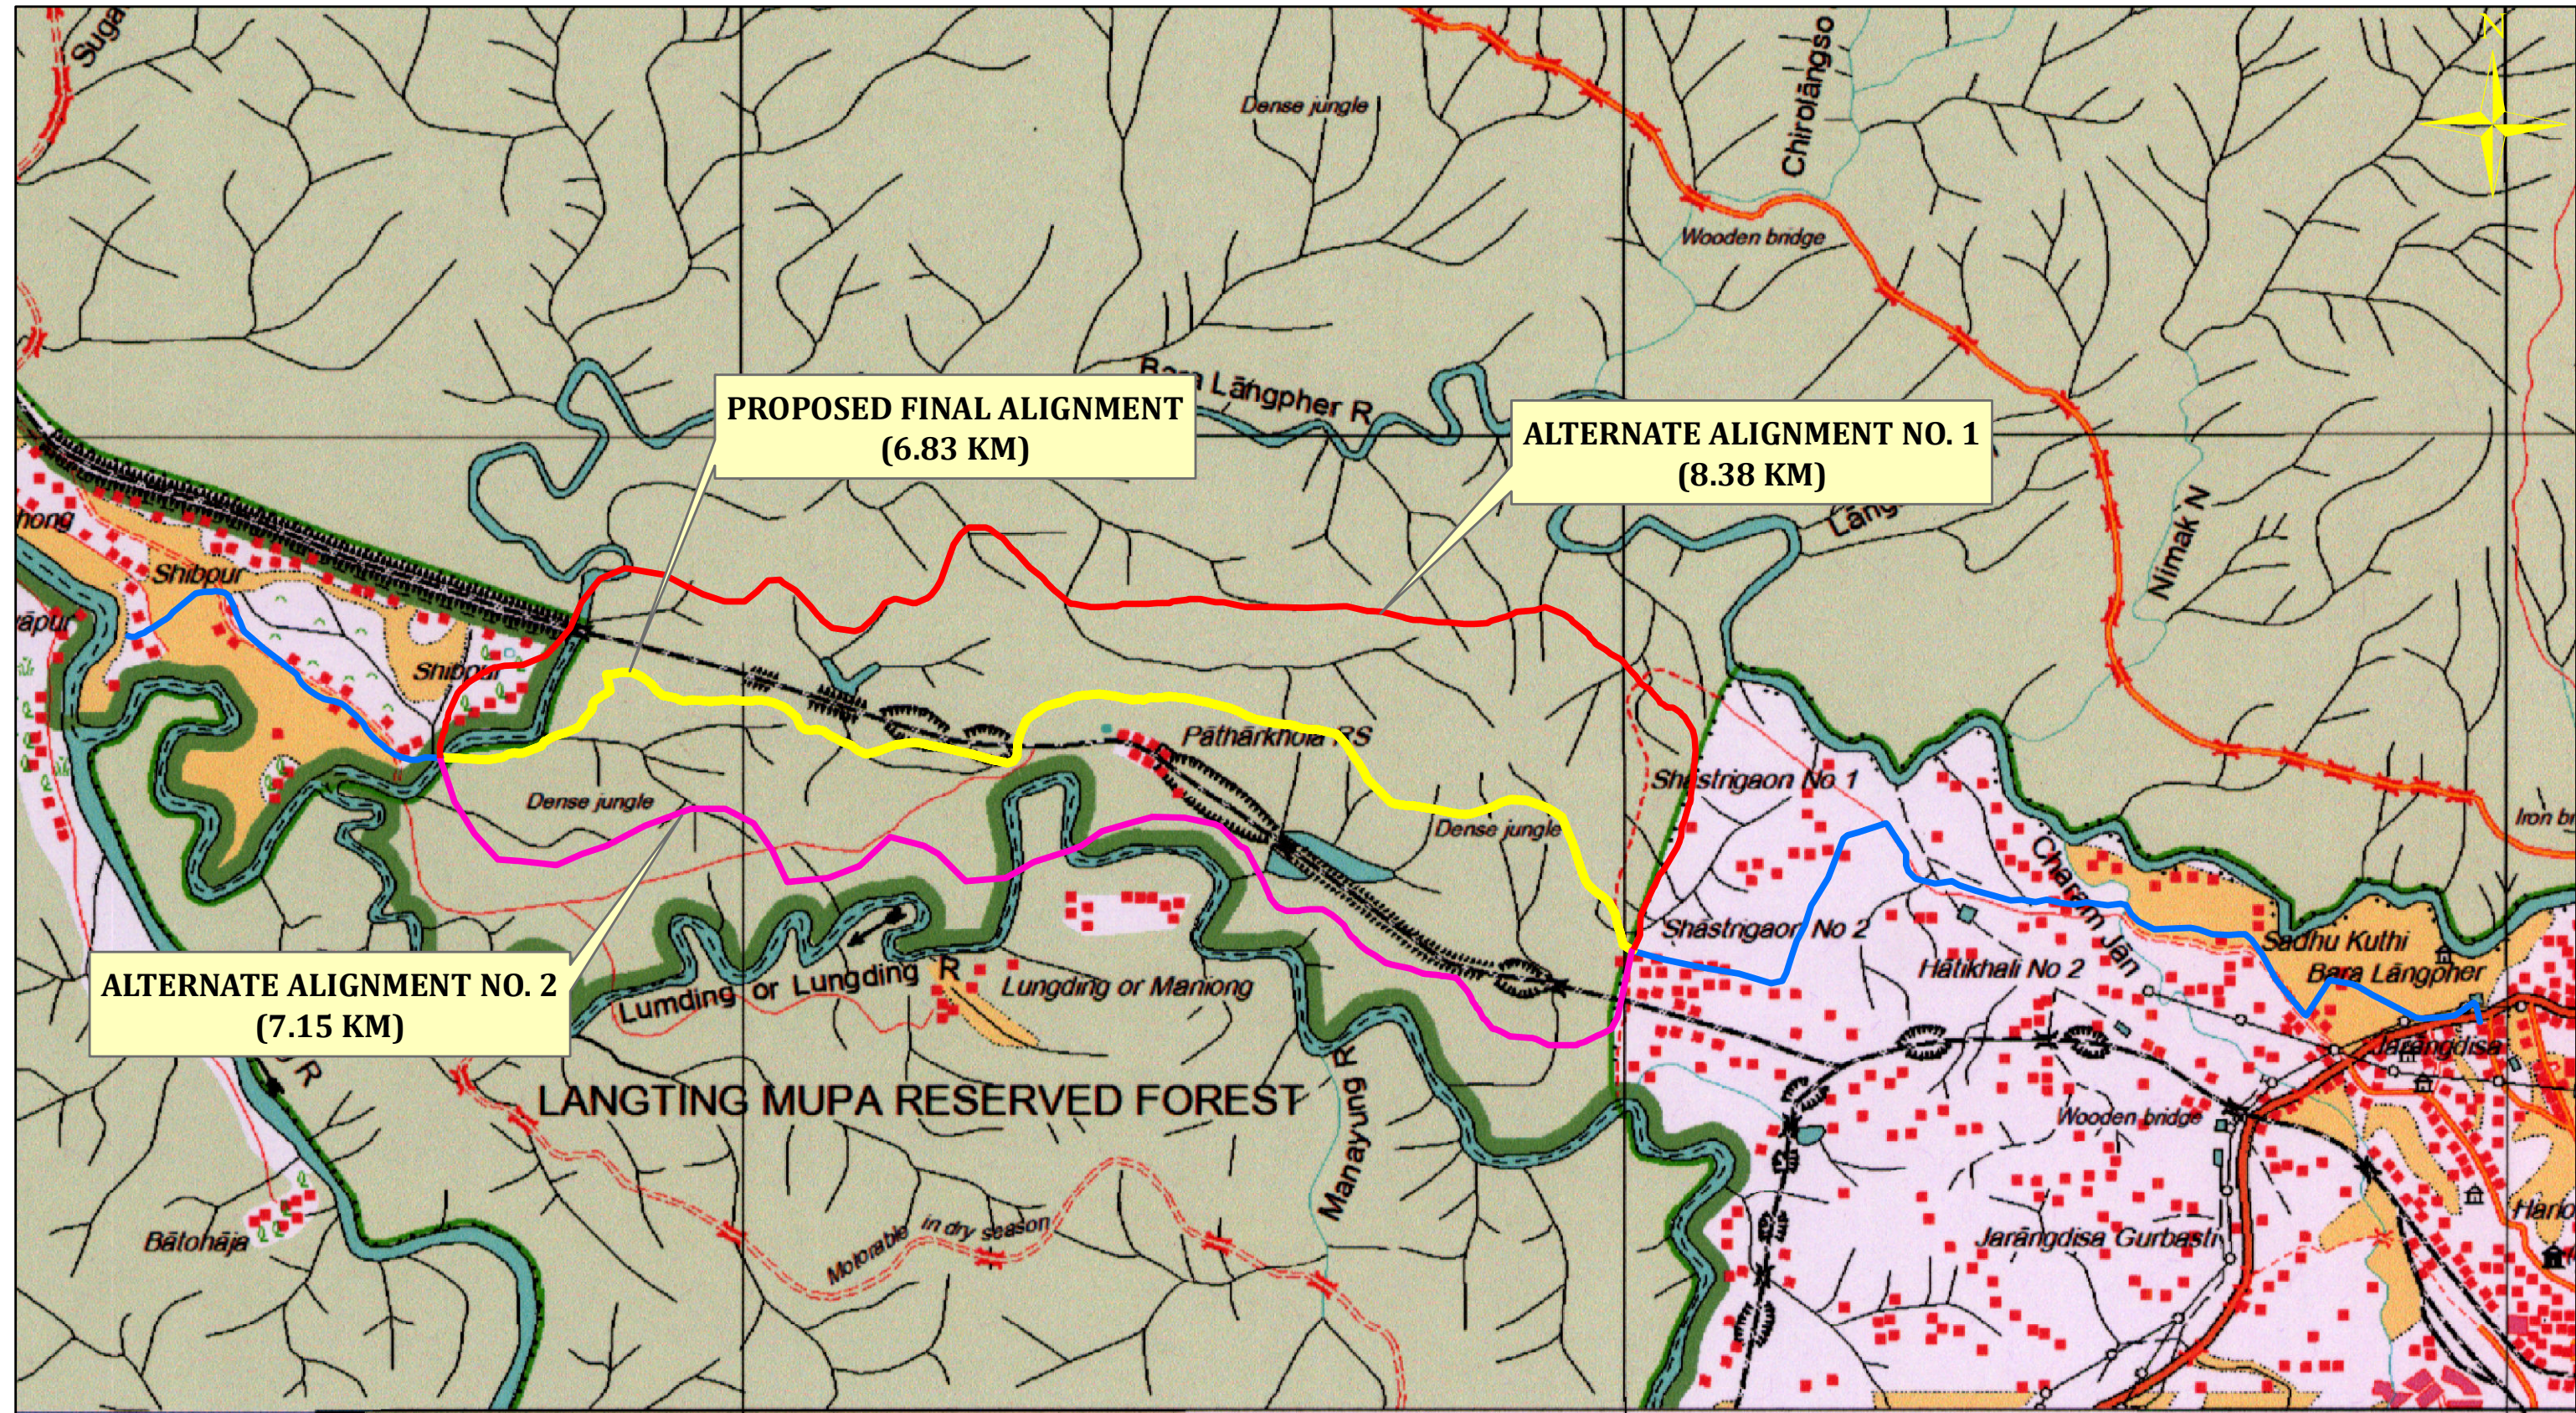

Legend

- PROPOSED FINAL ALIGNMENT FOR DIVERSION PROPOSAL (FOREST AREA)
- PROPOSED FINAL ALIGNMENT (NON - FOREST AREA)
- ALTERNATE ALIGNMENT NO.1
- ALTERNATE ALIGNMENT NO. 2