


An-28

NAME OF WORK : - WIDENING & STRENGTHENING OLD N.H. WAY ROAD K.M. 190/8 TO 193/0 FOR SIX LANE

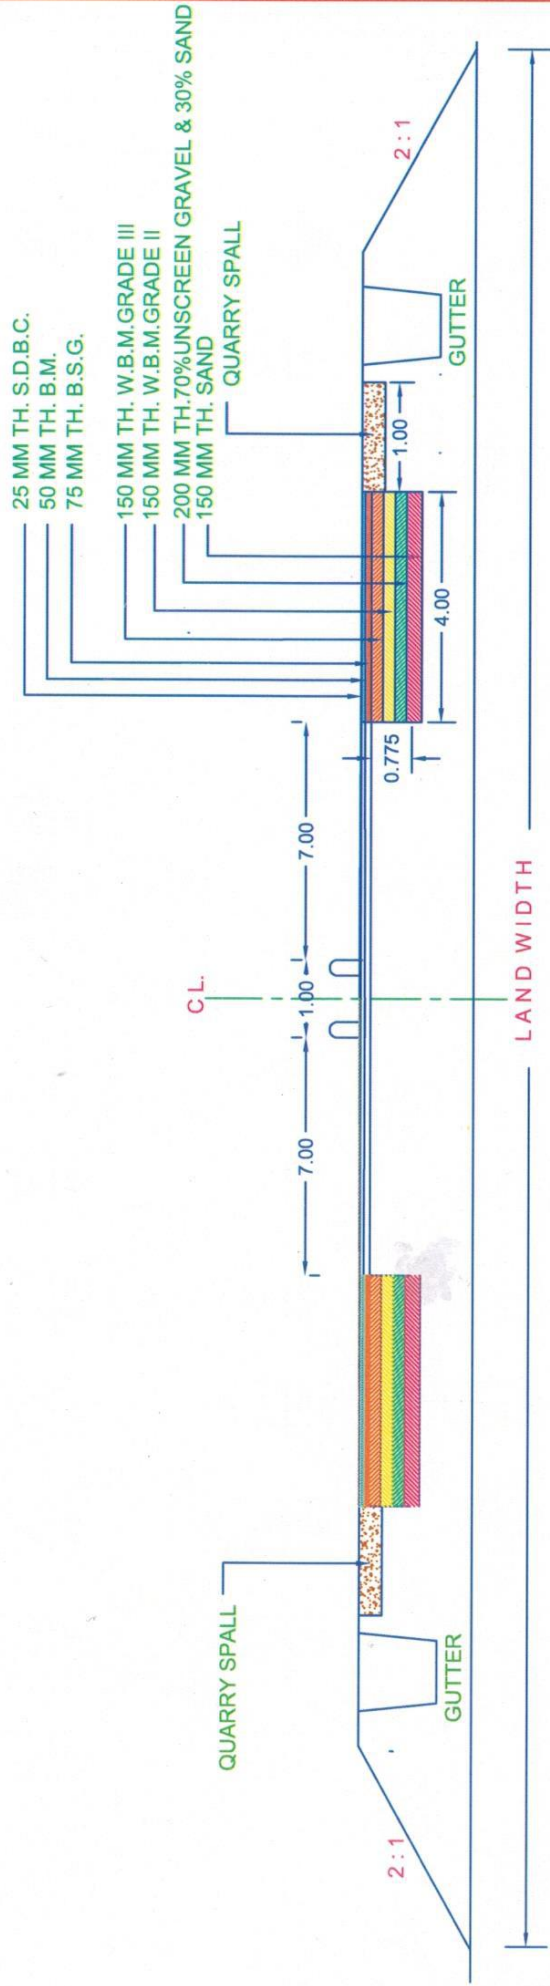

REFERENCE

- 25 MM TH. S.D.B.C.
- 50 MM TH. B.M.
- 75 MM TH. B.S.G.
- 150 MM TH. W.B.M. GRADE III
- 150 MM TH. W.B.M. GRADE II
- 200 MM TH. 70% UNSCREEN GRAVEL & 30% SAND
- 150 MM TH. SAND
- QUARRY SPALL

CROSS SECTION OF ROAD



DY. EXECUTIVE ENGINEER
CITY. (R & B) SUB DIVISION
BHARUCH

EXECUTIVE ENGINEER
BHARUCH (R & B) DIVISION
BHARUCH

(K. K. Patel)
Deputy Conservator of Forest
Social Forestry Division
Bharuch.

95