





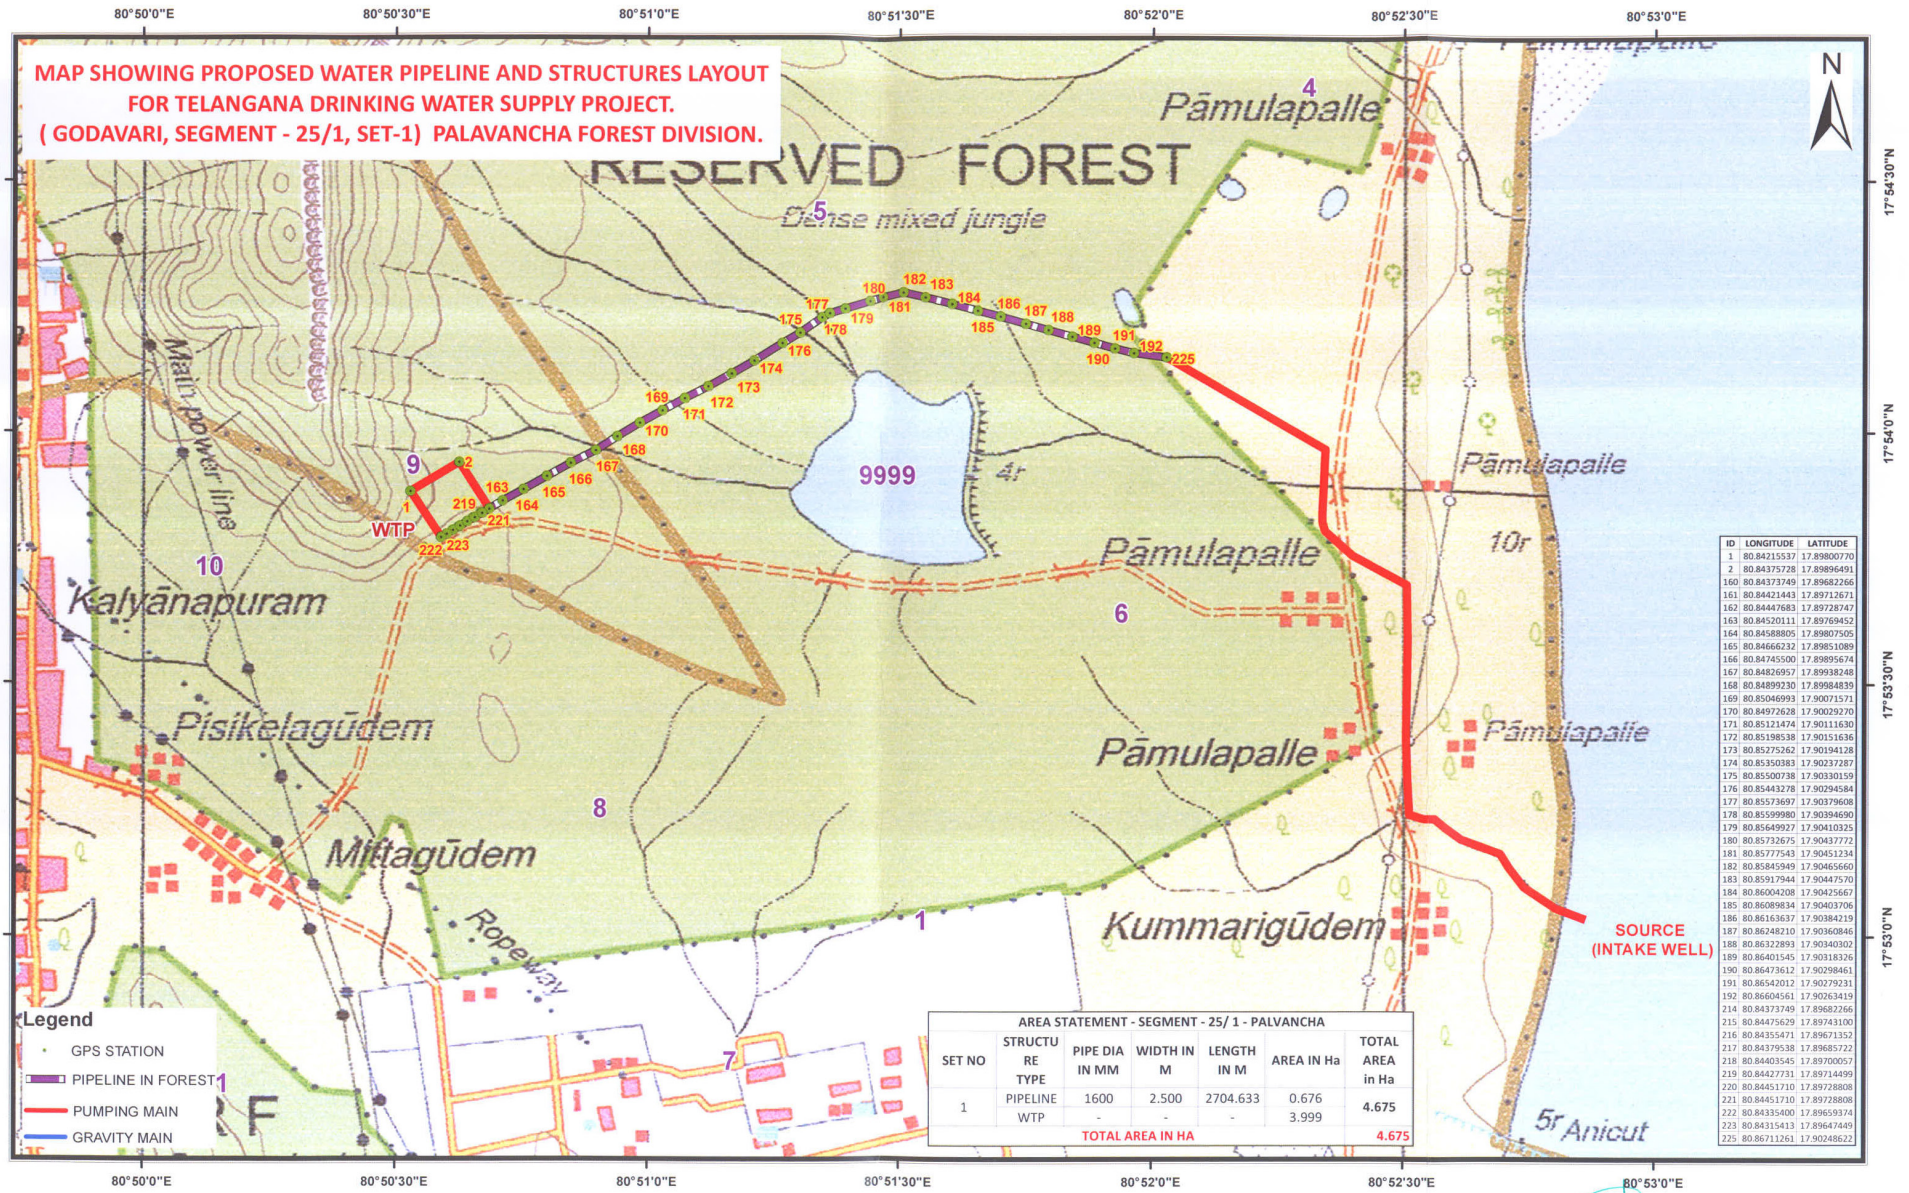

MAP SHOWING PROPOSED WATER PIPELINE AND STRUCTURES LAYOUT
FOR TELANGANA DRINKING WATER SUPPLY PROJECT.
(GODAVARI SEGMENT - 25/1) KHAMMAM DISTRICT.

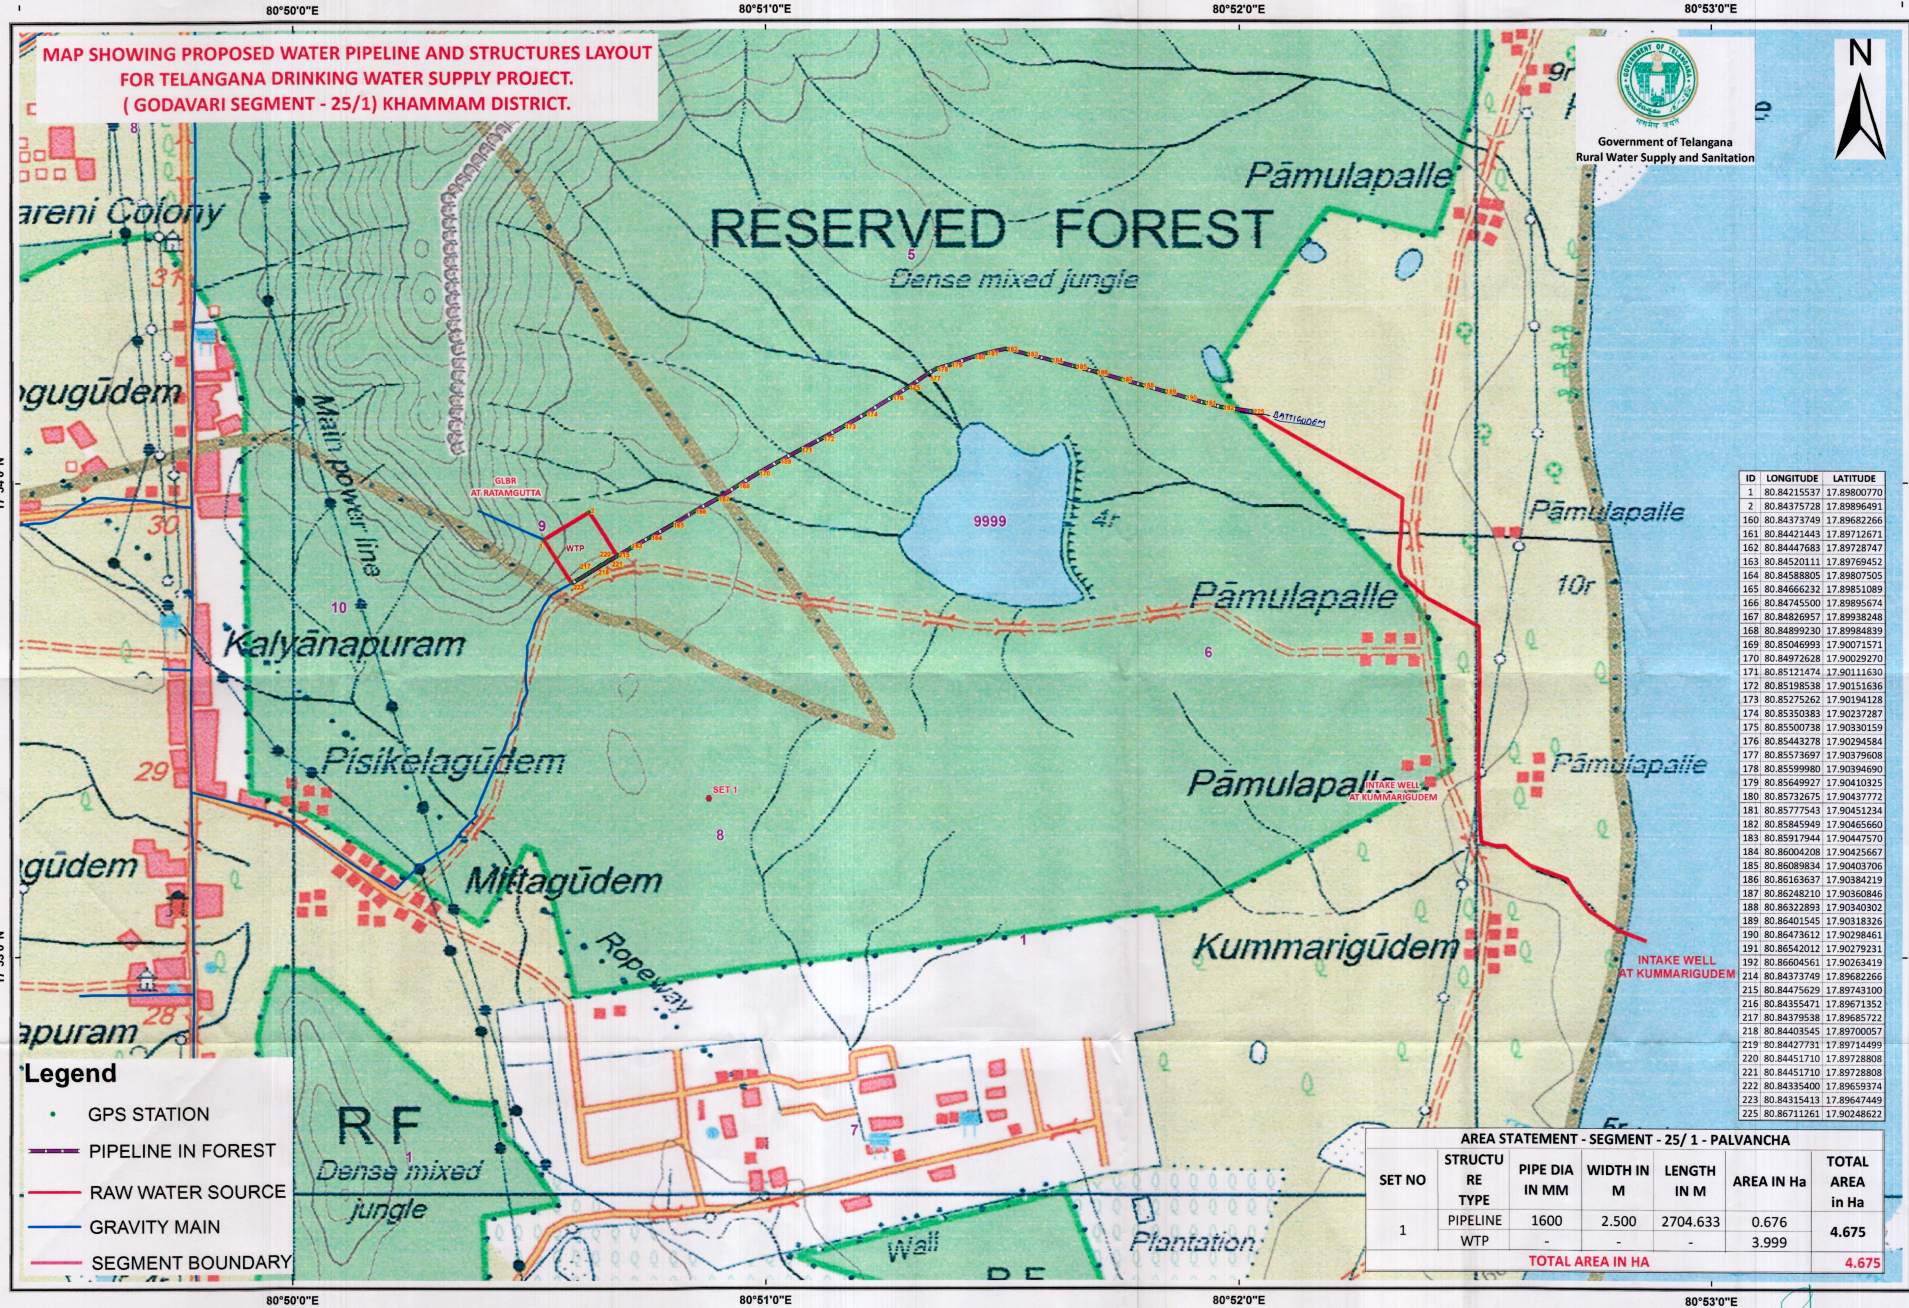

ID	LONGITUDE	LATITUDE
1	80.84215537	17.89800770
2	80.84375728	17.89895491
160	80.84373749	17.89602666
161	80.84421443	17.89712671
162	80.84447683	17.89728747
163	80.84520111	17.89769452
164	80.84588805	17.89807505
165	80.84666232	17.89851089
166	80.84745500	17.89895674
167	80.84820957	17.89936248
168	80.84899230	17.89984839
169	80.85046993	17.90071571
170	80.84972628	17.90029270
171	80.85121474	17.90111630
172	80.85198538	17.90151636
173	80.85275262	17.90194128
174	80.85350383	17.90237287
175	80.85500738	17.90330159
176	80.85443278	17.90294584
177	80.85573697	17.90379608
178	80.85599980	17.90394690
179	80.85649927	17.90410325
180	80.85732675	17.90437772
181	80.85777543	17.90451234
182	80.85865949	17.90465660
183	80.85917944	17.90447570
184	80.86004208	17.90425667
185	80.86089834	17.90403706
186	80.86163637	17.90384219
187	80.86248210	17.90360846
188	80.86322893	17.90340302
189	80.86401545	17.90318326
190	80.86477912	17.90298461
191	80.86542012	17.90279231
192	80.86604561	17.90263419
214	80.84373749	17.89682266
215	80.84475629	17.89743100
216	80.84355471	17.89671352
217	80.84379938	17.89685722
218	80.84403545	17.89700557
219	80.84427791	17.89714499
220	80.84451710	17.89728808
221	80.84451710	17.89728808
222	80.84335400	17.89659374
223	80.84315413	17.89647449
225	80.86711261	17.90248622

AREA STATEMENT - SEGMENT - 25/ 1 - PALVANCHA						
SET NO	STRUCTURE TYPE	PIPE DIA IN MM	WIDTH IN M	LENGTH IN M	AREA IN Ha	TOTAL AREA In Ha
1	PIPELINE WTP	1600	2.500	2704.633	0.676	4.675
TOTAL AREA IN HA						4.675

Geographic Coordinate System and WGS-84 Datum
0 0.125 0.25 0.5 0.75 1 KM

Signature
S. S. S. S. S.
TOWSP (RW&S), HY